



# OPTION 1



PROPOSED  
ROADWAY

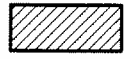

PROPOSED  
BRIDGE STRUCTURE

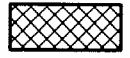

PROPOSED  
ROADWAY CLOSURE

TARGET SHOPPING CENTER

TYLER GALLERIA

WB SR91 ENTRANCE RAMP

WB SR91 EXIT RAMP

WB SR91 FREEWAY

EB SR91 FREEWAY

EB SR91 ENTRANCE RAMP

EB SR91 EXIT RAMP

EB SR91  
ENTRANCE RAMP

INDIANA AVENUE

BNSF RAILWAY

BNSF RAILWAY

INDIANA AVENUE

TYLER STREET



# OPTION 2

PROPOSED  
ROADWAY

TARGET SHOPPING CENTER

TYLER GALLERIA

TYLER STREET

WB SR91 ENTRANCE RAMP

WB SR91 EXIT RAMP

WB SR91 FREEWAY

EB SR91 FREEWAY

EB SR91 EXIT RAMP


EB SR91 ENTRANCE RAMP

INDIANA AVENUE

BNSF RAILWAY


BNSF RAILWAY

INDIANA AVENUE

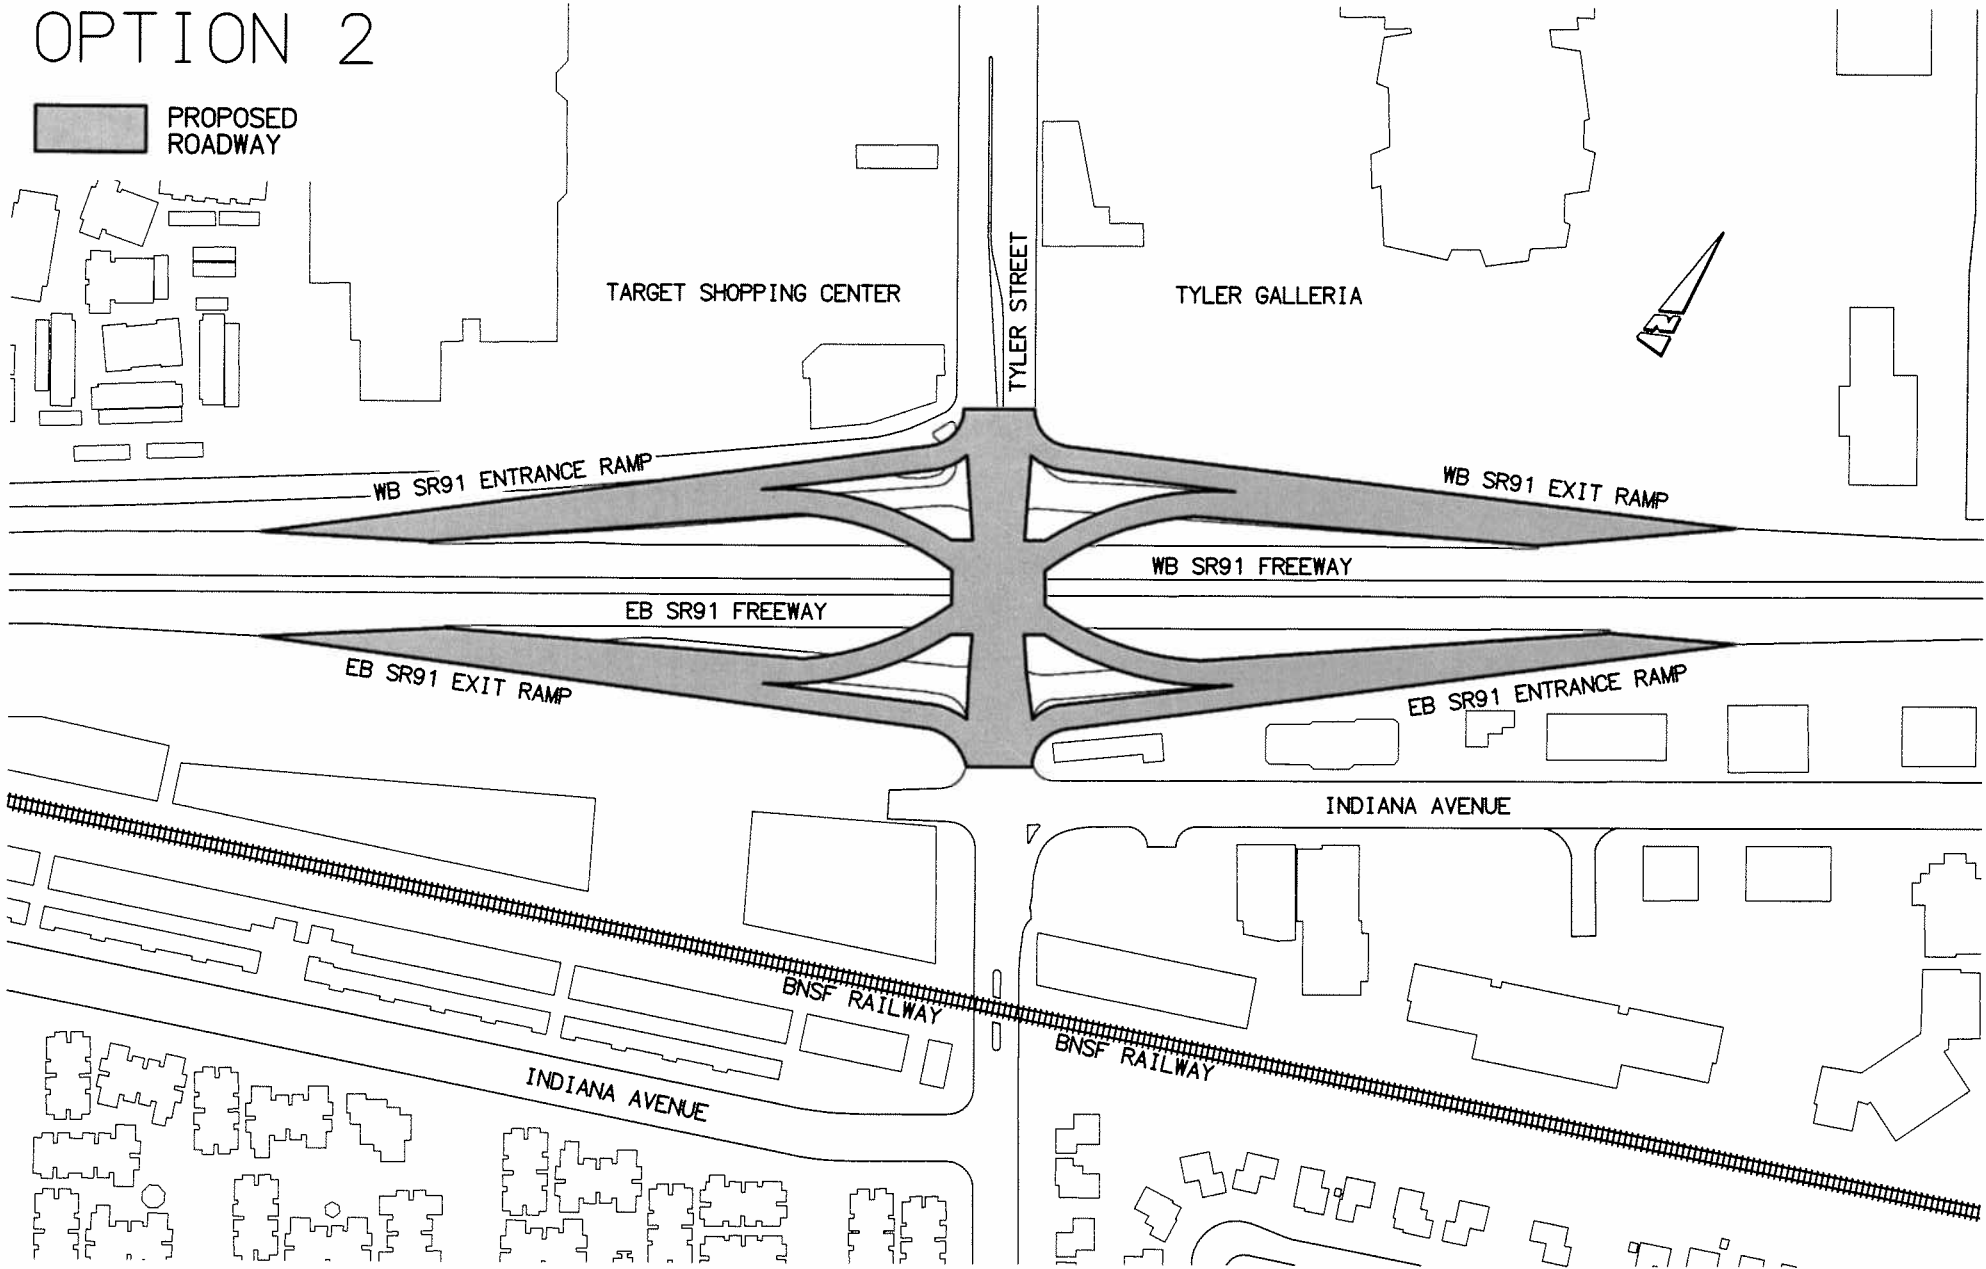


# OPTION 3

- PROPOSED ROADWAY
- PROPOSED BRIDGE STRUCTURE
- PROPOSED ROADWAY CLOSURE

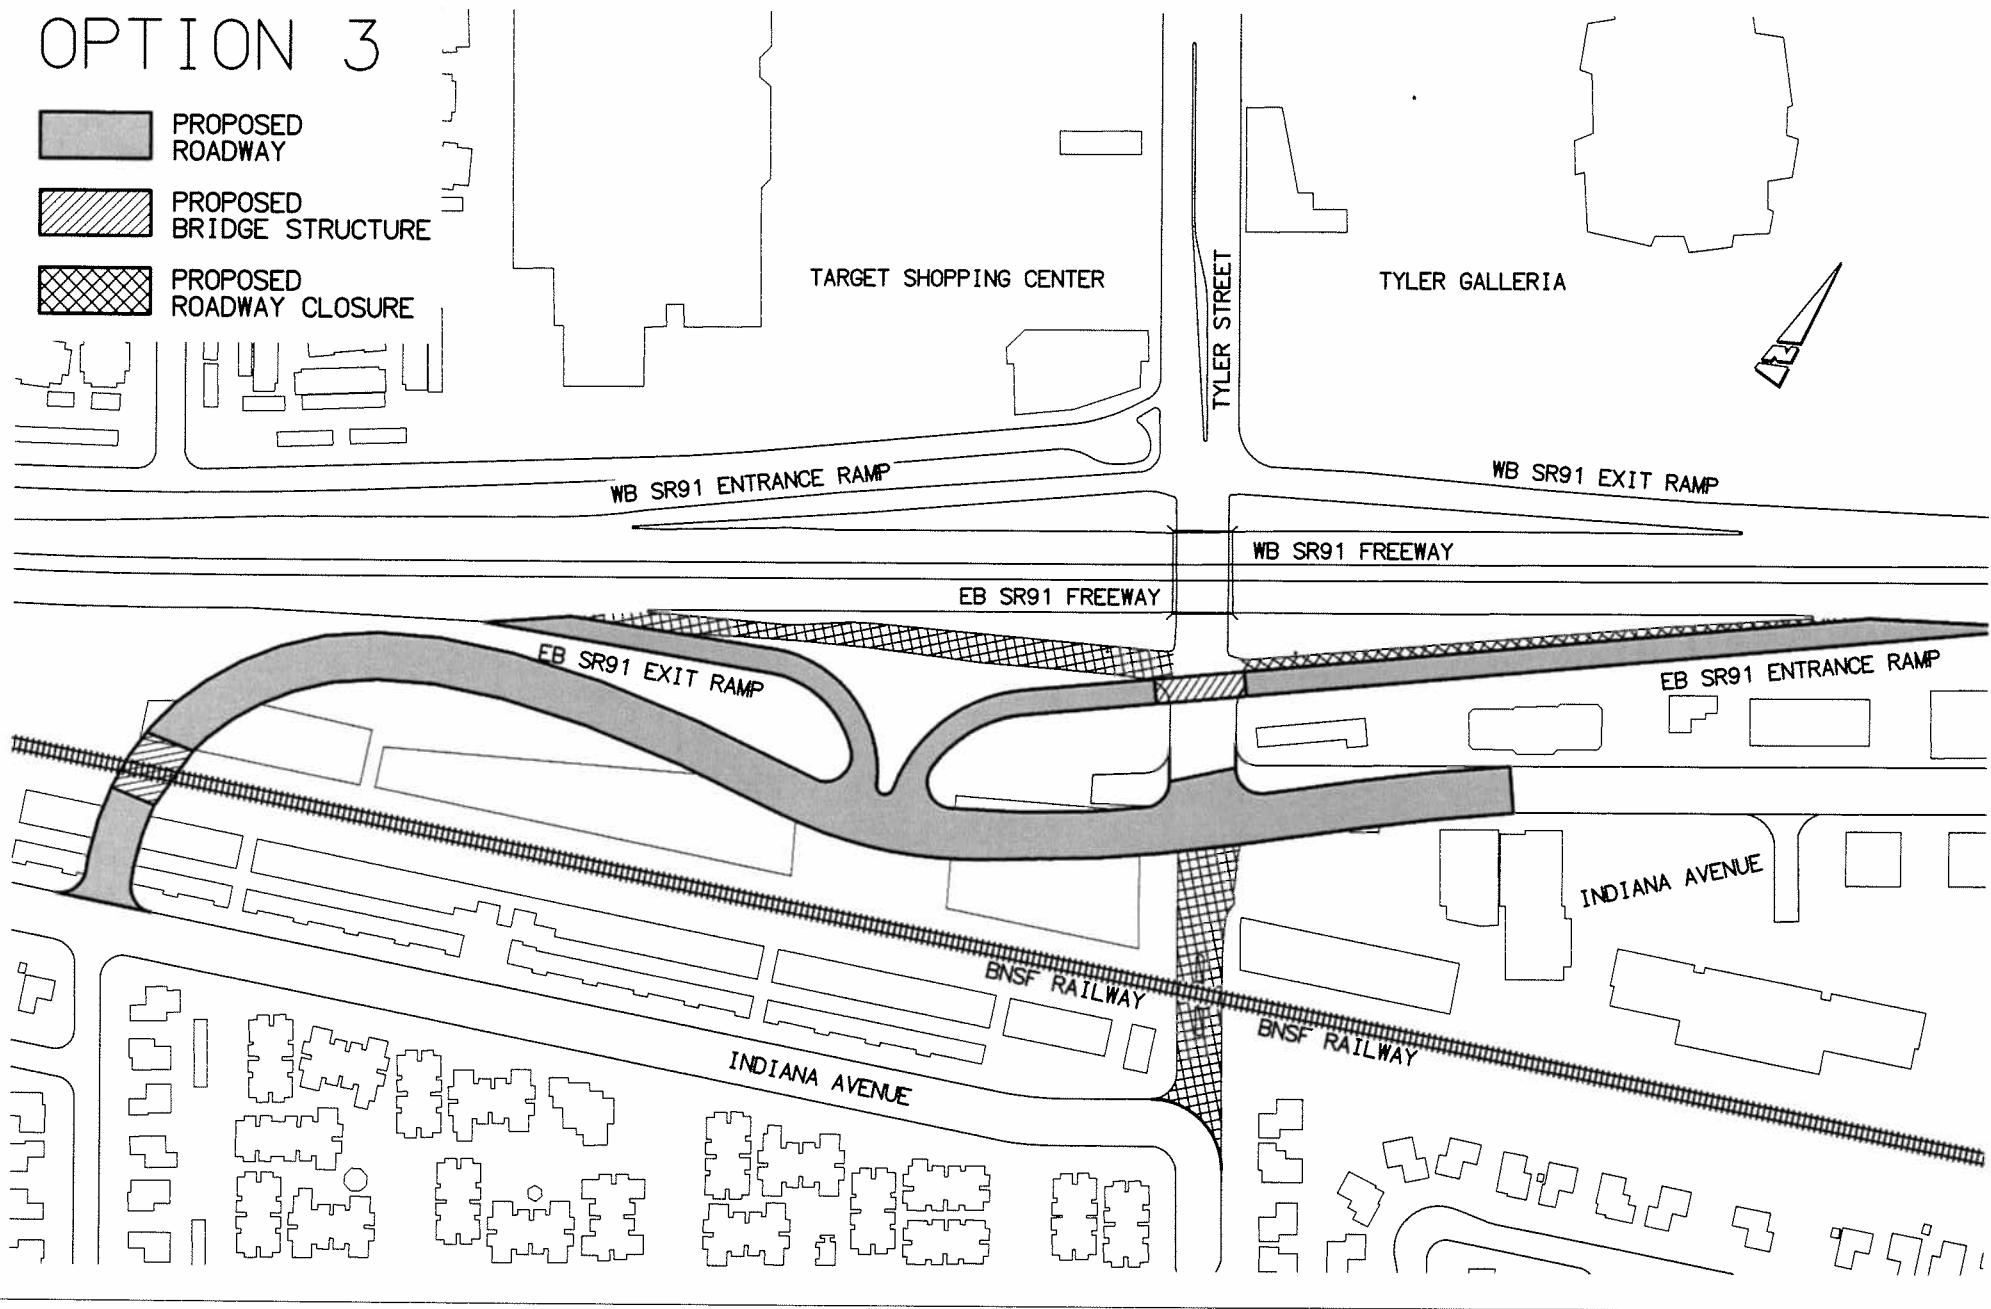


# OPTION 4A

- PROPOSED ROADWAY
- PROPOSED BRIDGE STRUCTURE
- PROPOSED ROADWAY CLOSURE

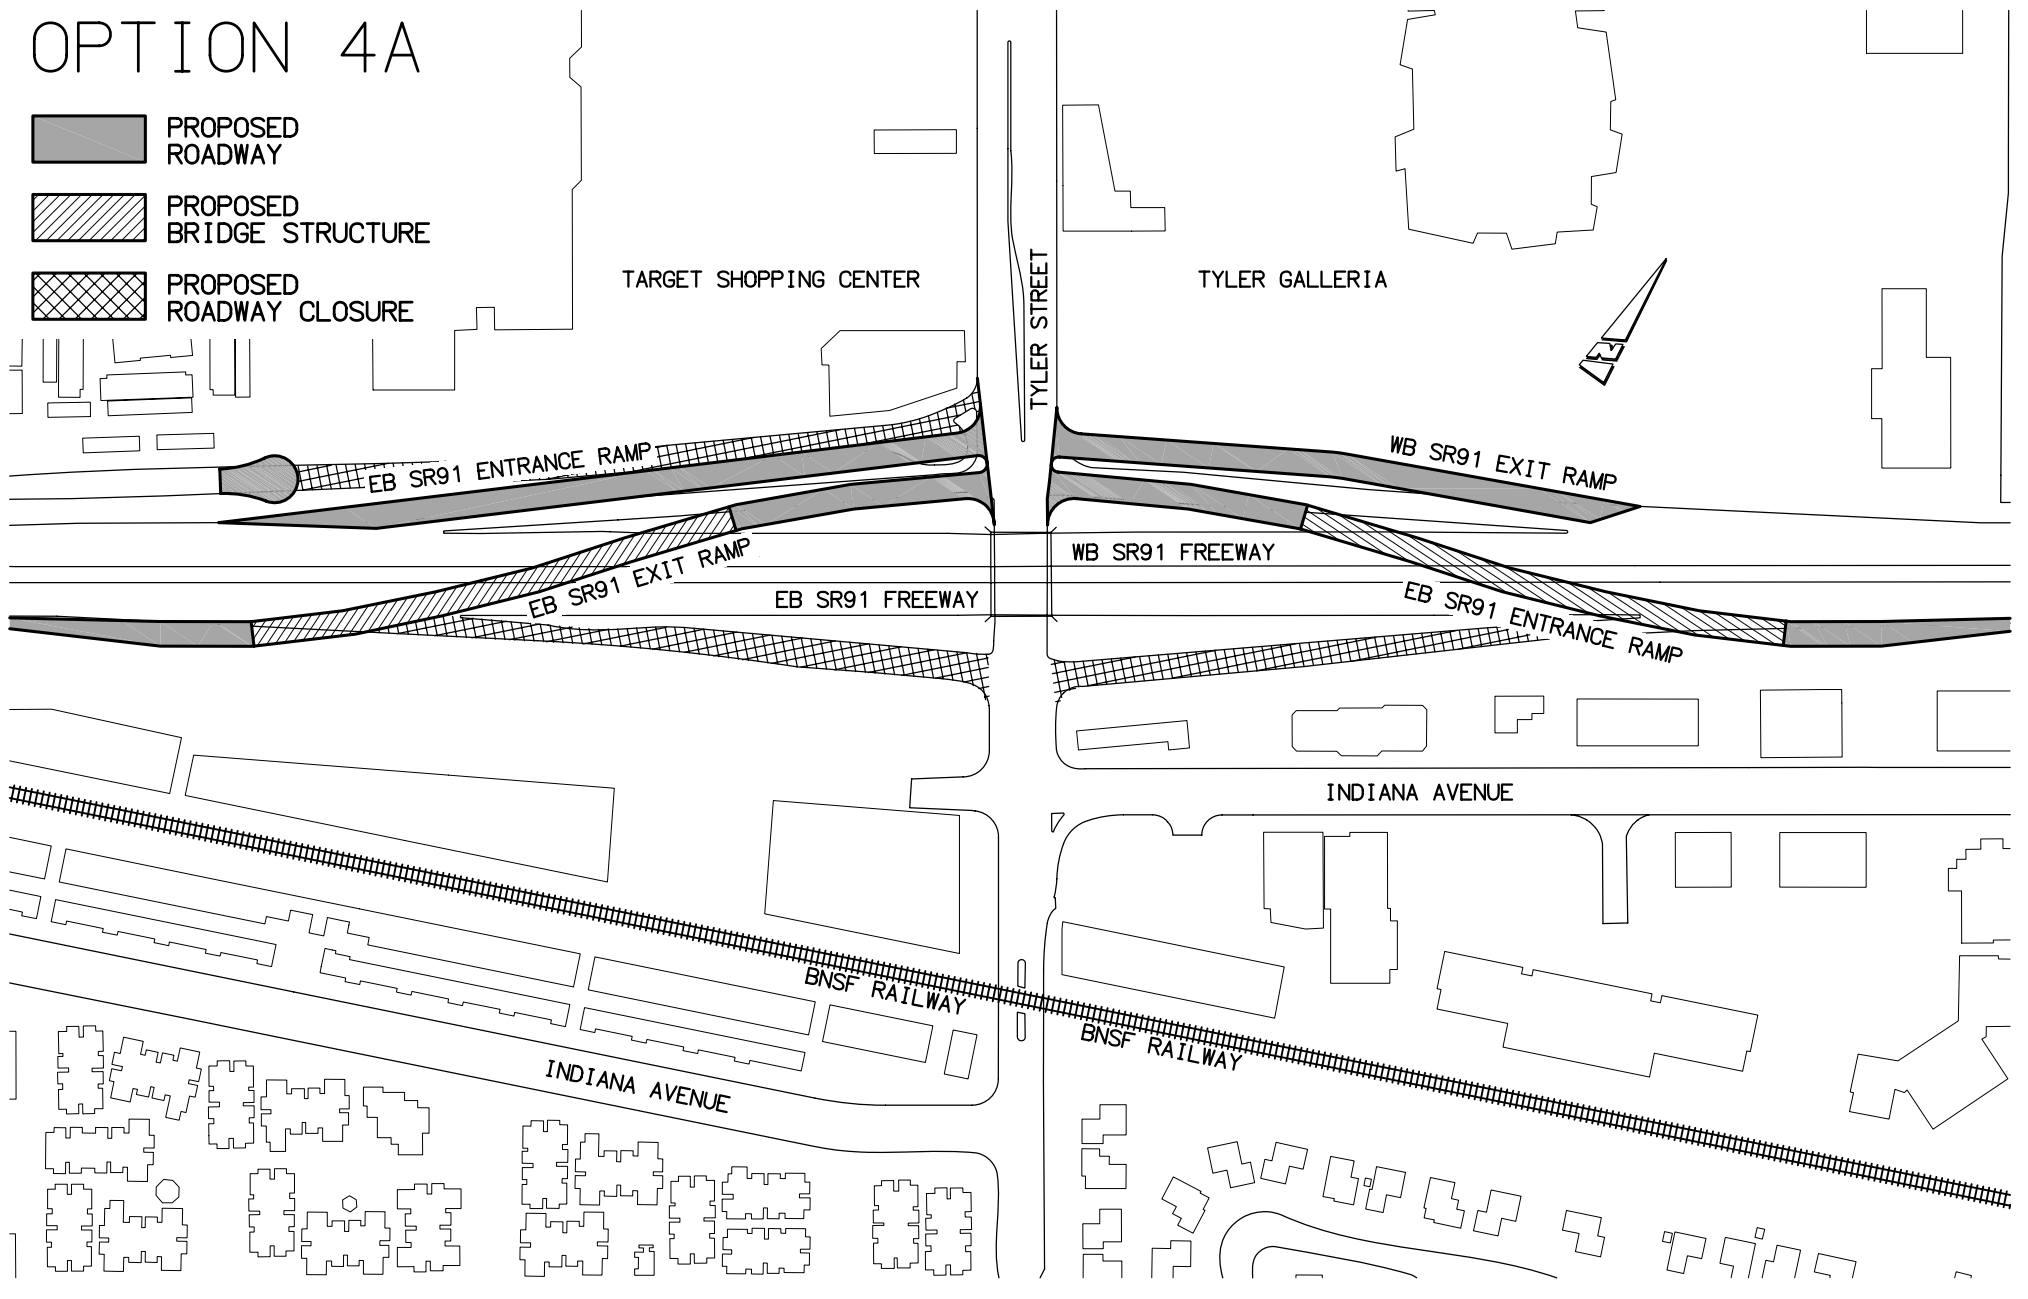


# OPTION 4B

- PROPOSED ROADWAY
- PROPOSED BRIDGE STRUCTURE
- PROPOSED ROADWAY CLOSURE

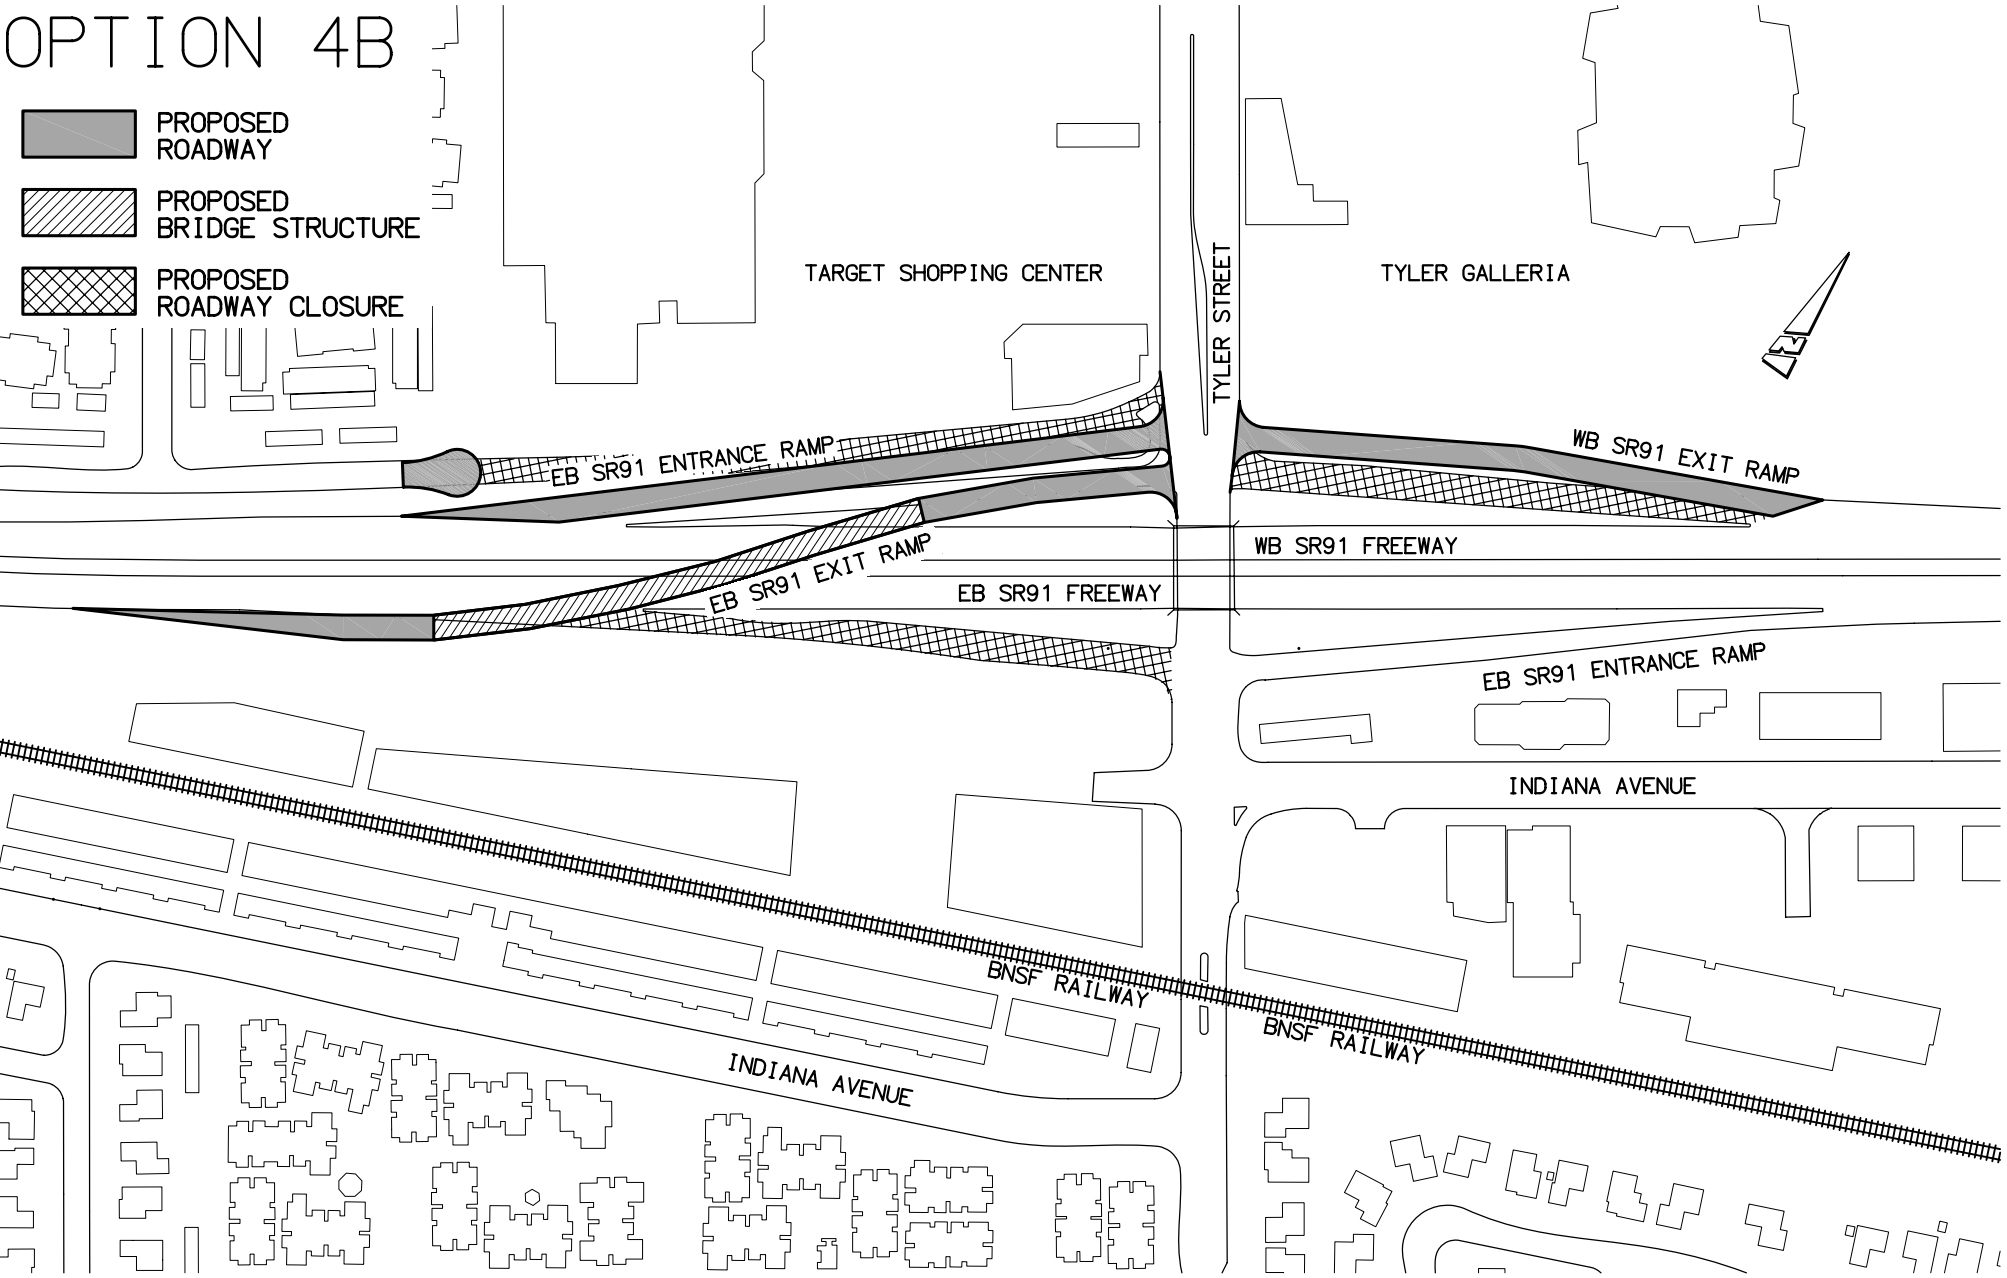

# OPTION 5

- PROPOSED ROADWAY
- PROPOSED BRIDGE STRUCTURE
- PROPOSED ROADWAY CLOSURE

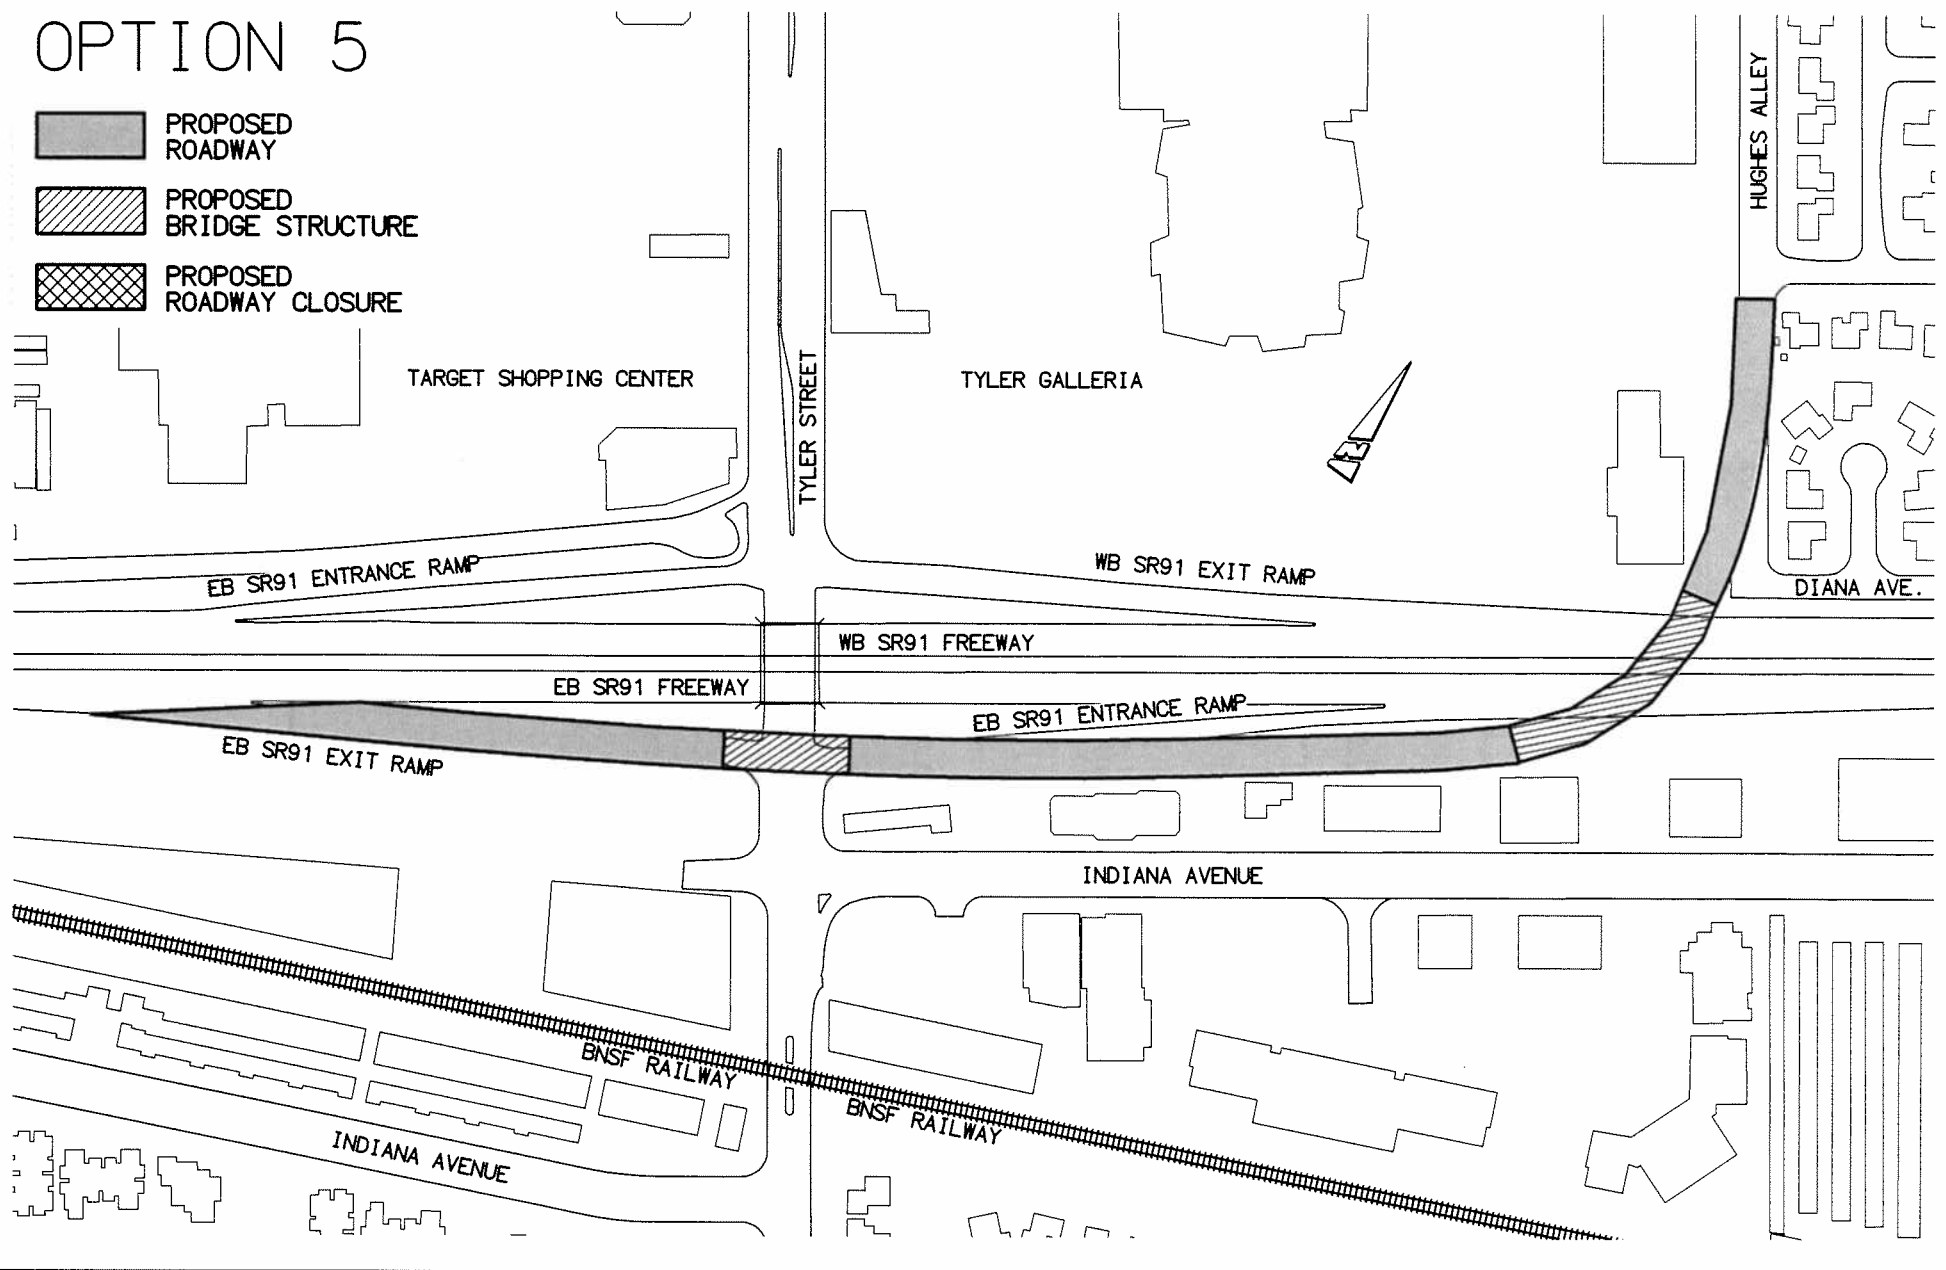

# OPTION 6

- PROPOSED ROADWAY
- PROPOSED BRIDGE STRUCTURE
- PROPOSED ROADWAY CLOSURE

TYLER GALLERIA

WB SR91 EXIT RAMP

WB SR91 FREEWAY

EB SR91 ENTRANCE RAMP

INDIANA AVENUE

BNSF RAILWAY



HUGHES ALLEY

ROSS STREET

DIANA AVENUE

HARRISON STREET

HARRISON STREET

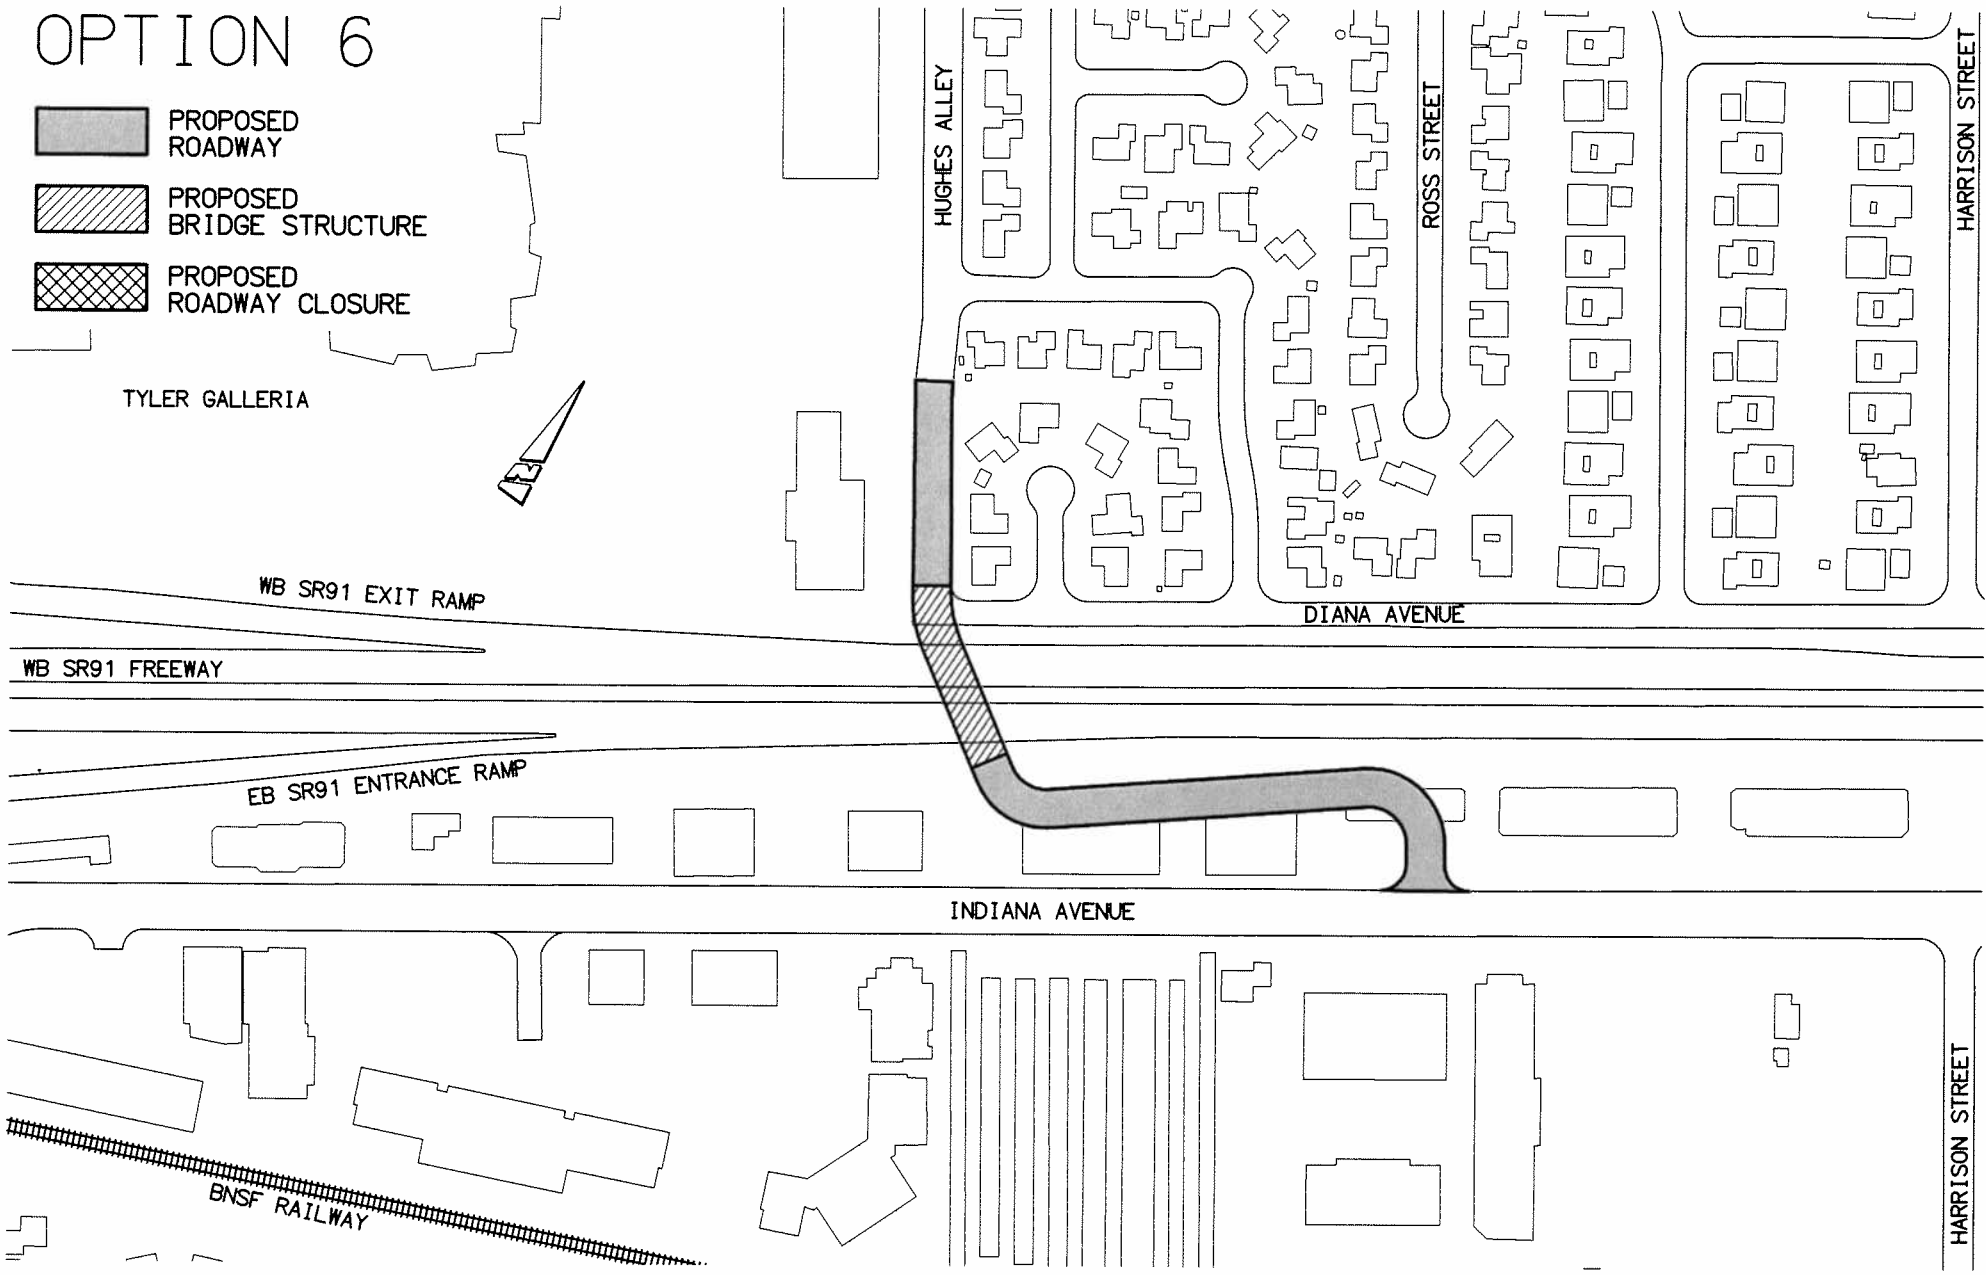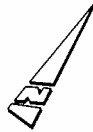

# OPTION 7

- PROPOSED ROADWAY
- PROPOSED BRIDGE STRUCTURE
- PROPOSED ROADWAY CLOSURE

