


Field verify all dimensions prior to construction.

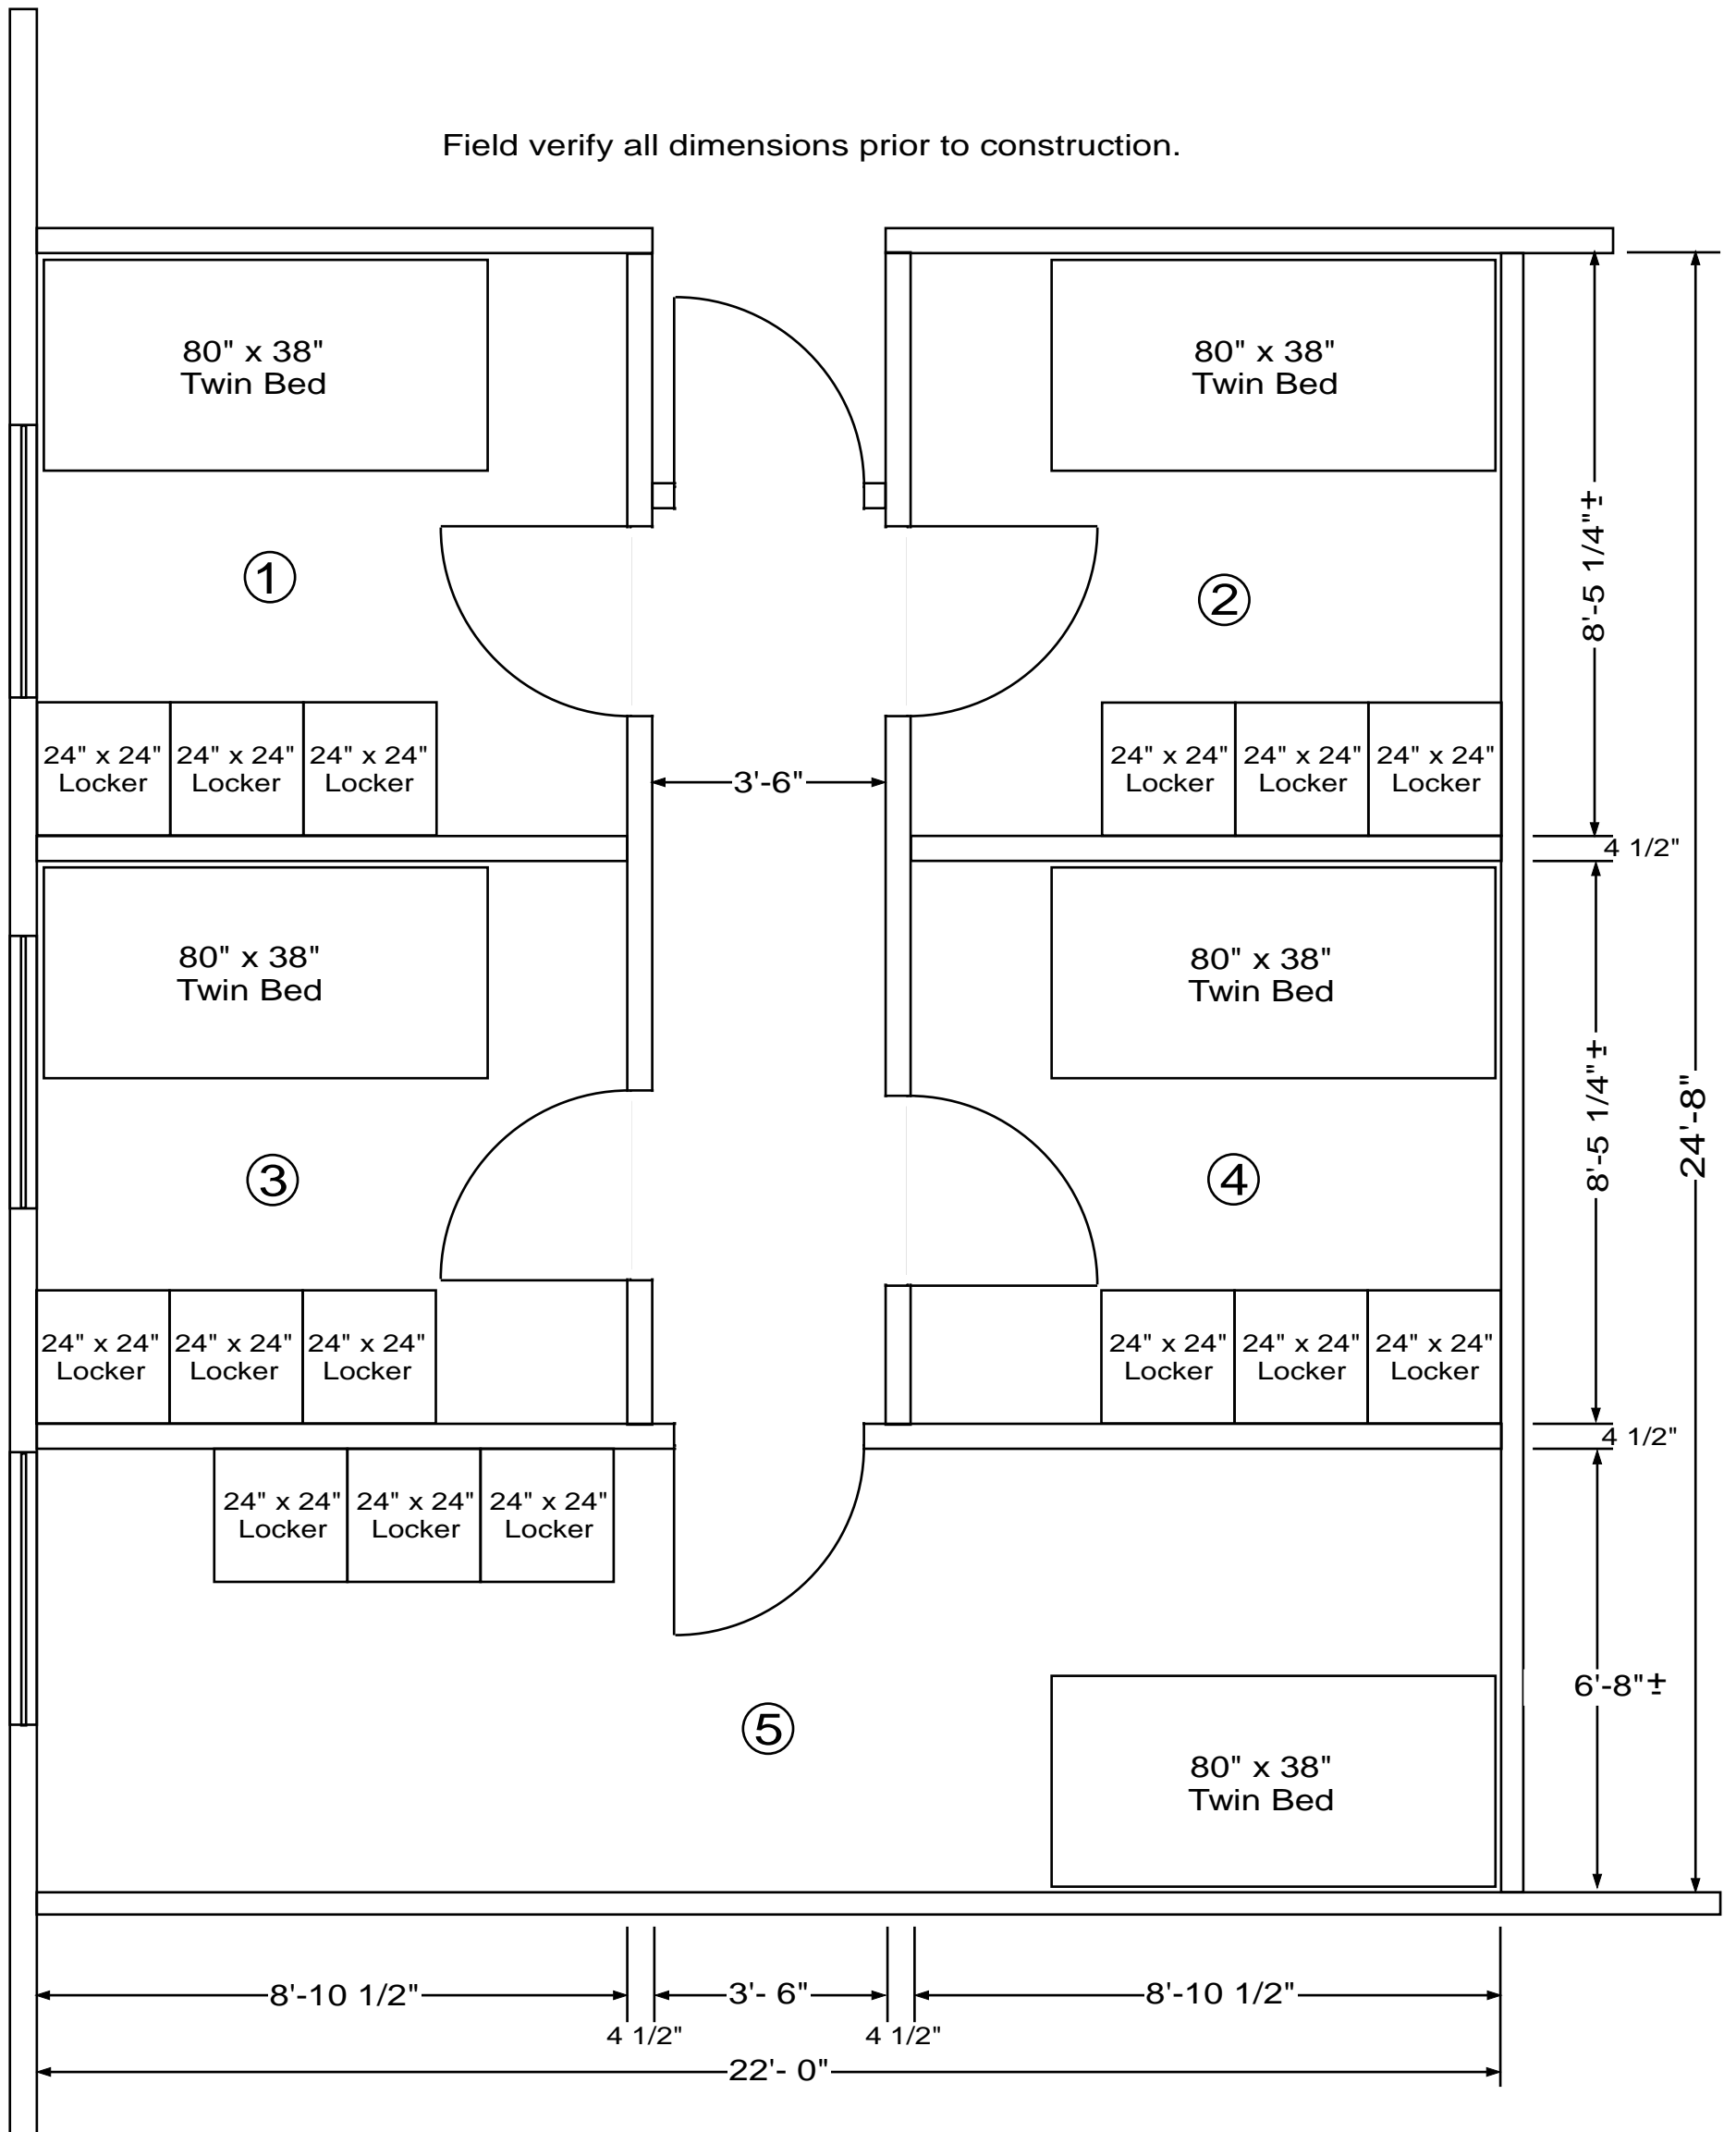

Fire Station 11 Dorm Room Modifications