


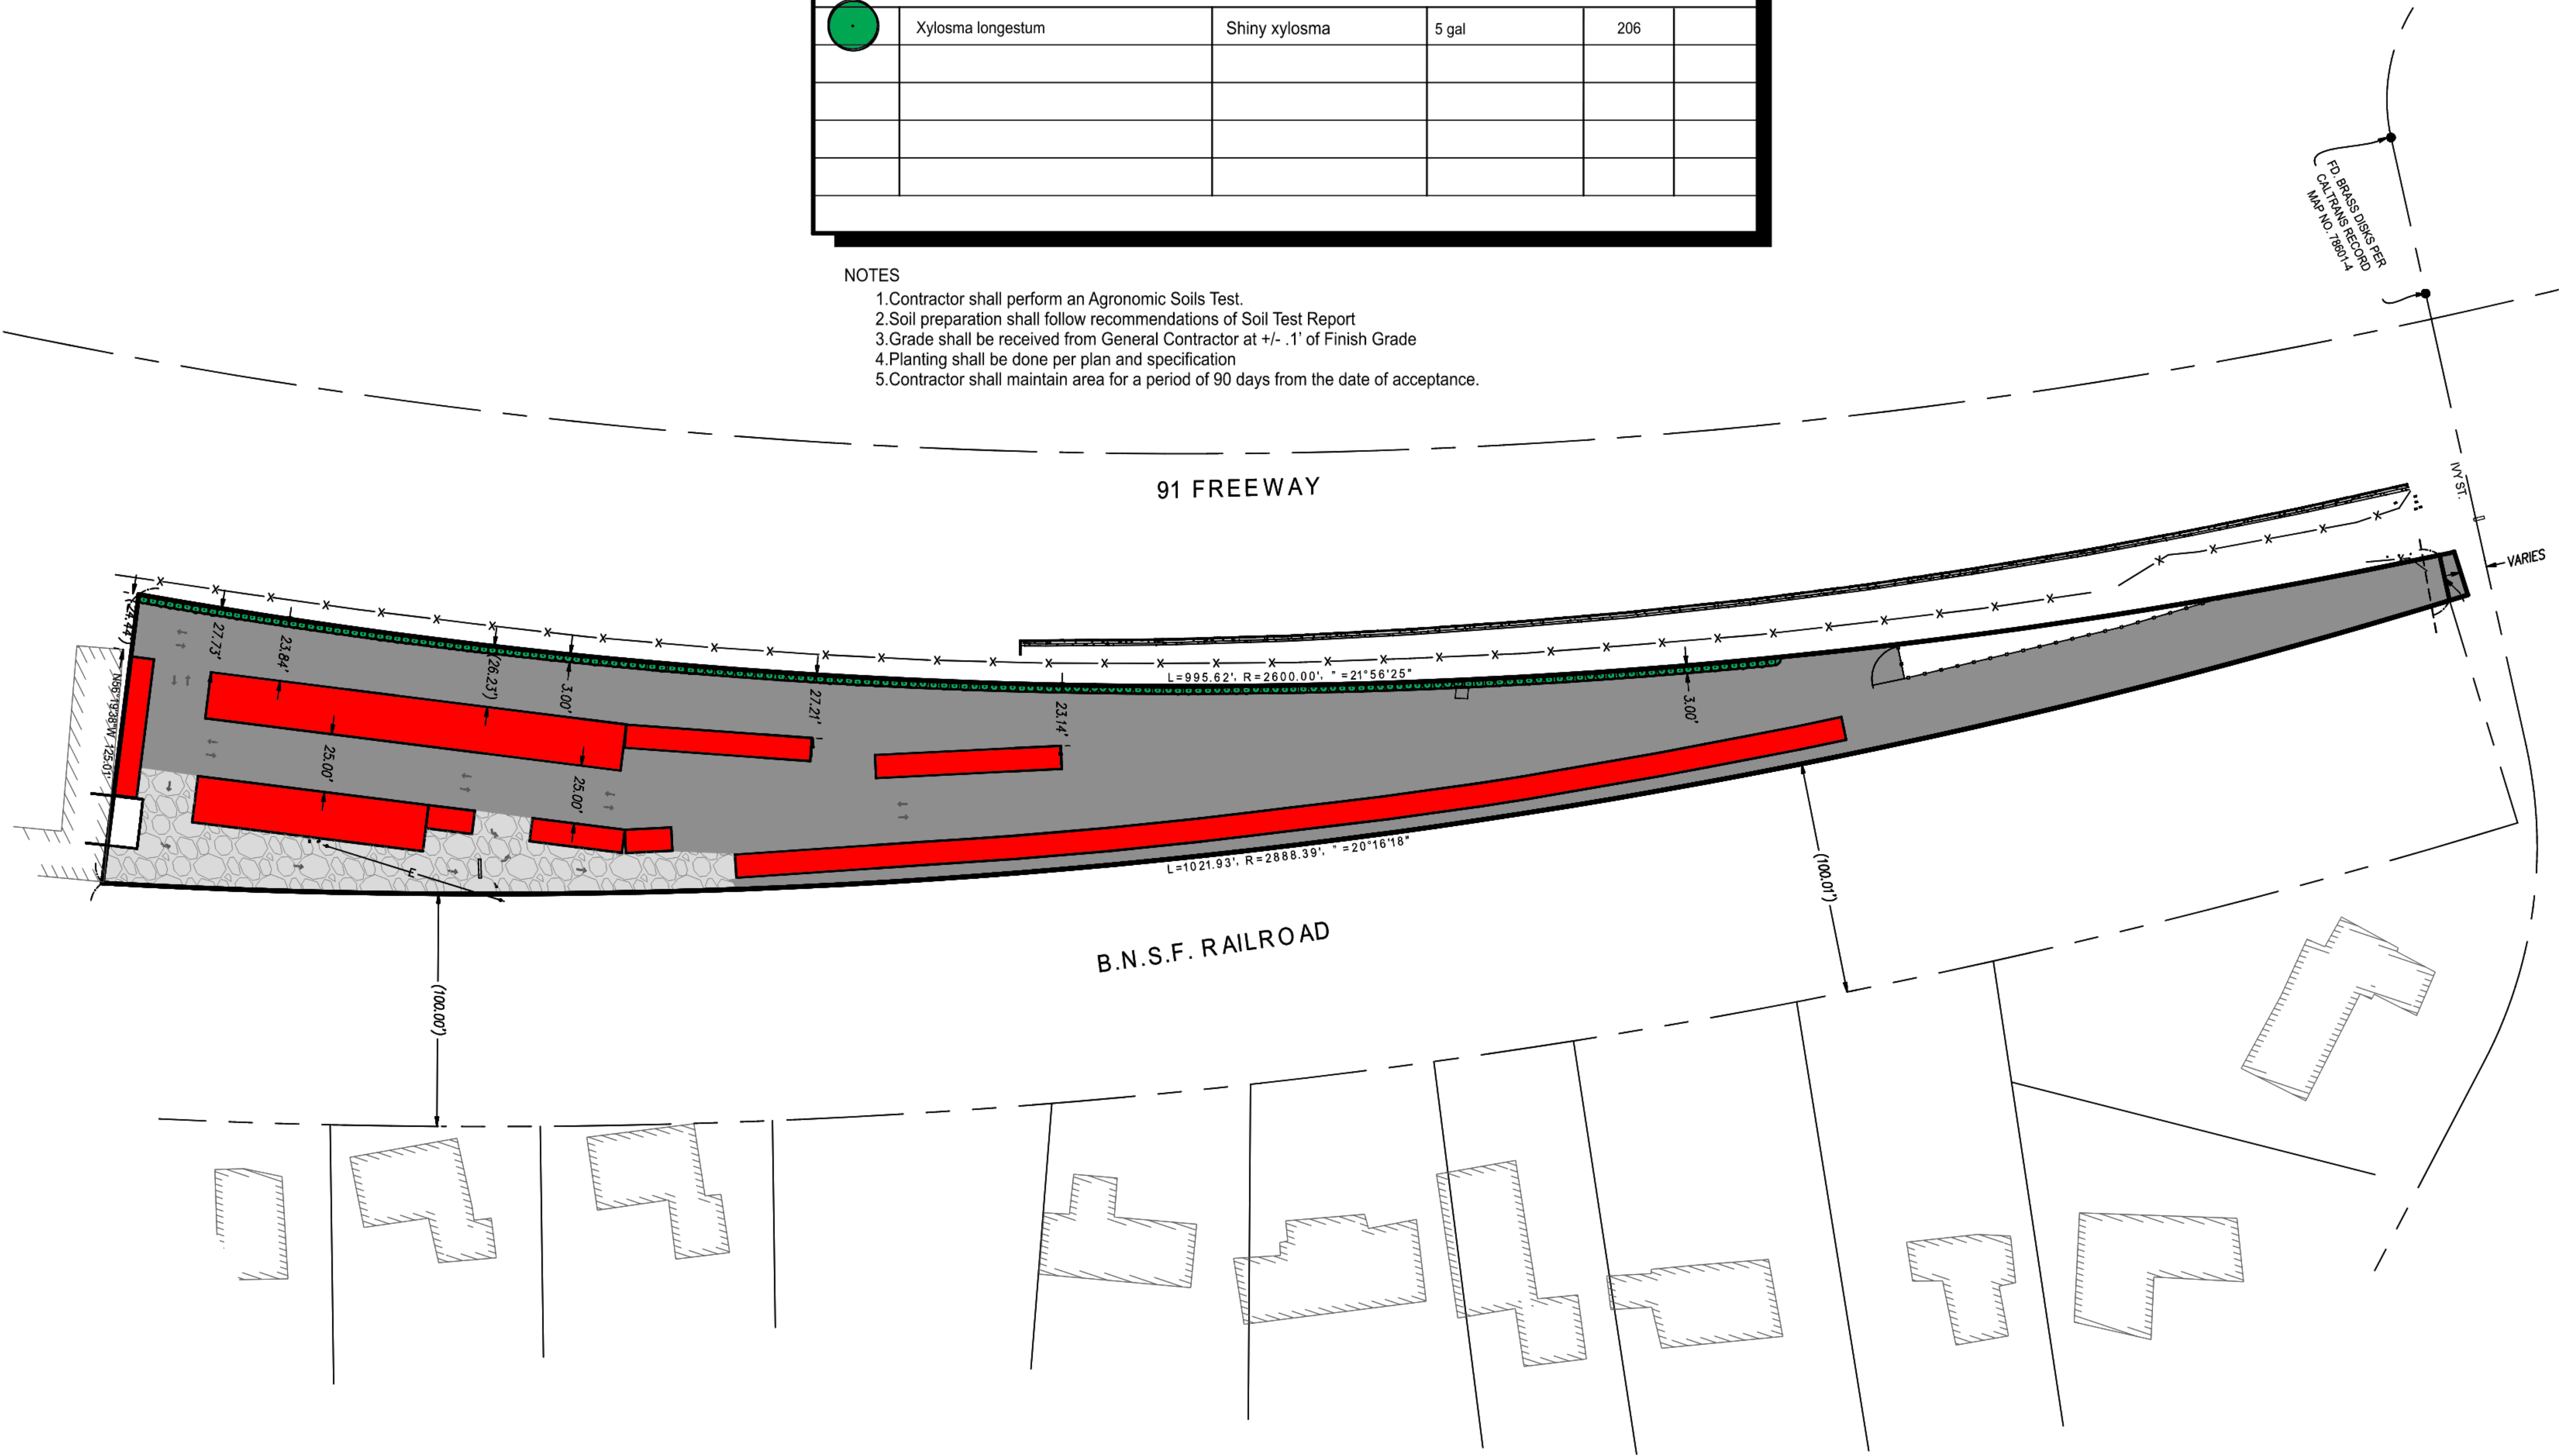

PLANTING LEGEND					
SHRUBS					
SYMBOL	BOTANICAL NAME	COMMON NAME	SIZE	QTY.	Wucols
	Xylosma longestum	Shiny xylosma	5 gal	206	

- NOTES
- 1. Contractor shall perform an Agronomic Soils Test.
 - 2. Soil preparation shall follow recommendations of Soil Test Report
 - 3. Grade shall be received from General Contractor at +/- .1' of Finish Grade
 - 4. Planting shall be done per plan and specification
 - 5. Contractor shall maintain area for a period of 90 days from the date of acceptance.

LANDSCAPE PLAN



RCB & SONS INC.
11897 Magnolia Avenue
Riverside California 92503
(951) 689-6377

LANDSCAPE ARCHITECT
LANDSCAPE CONTRACTOR

DATE: 12-Jul-22

RCB & Sons

LANDSCAPE ARCHITECT
LANDSCAPE CONTRACTOR

CHECKED: ERIC BARNETT

LANDSCAPE PLAN

TIERRA CORPORATION
2998 IVY STREET
RIVERSIDE, CA 92506

SCALE: 1" = 40'

SHEET NO.