




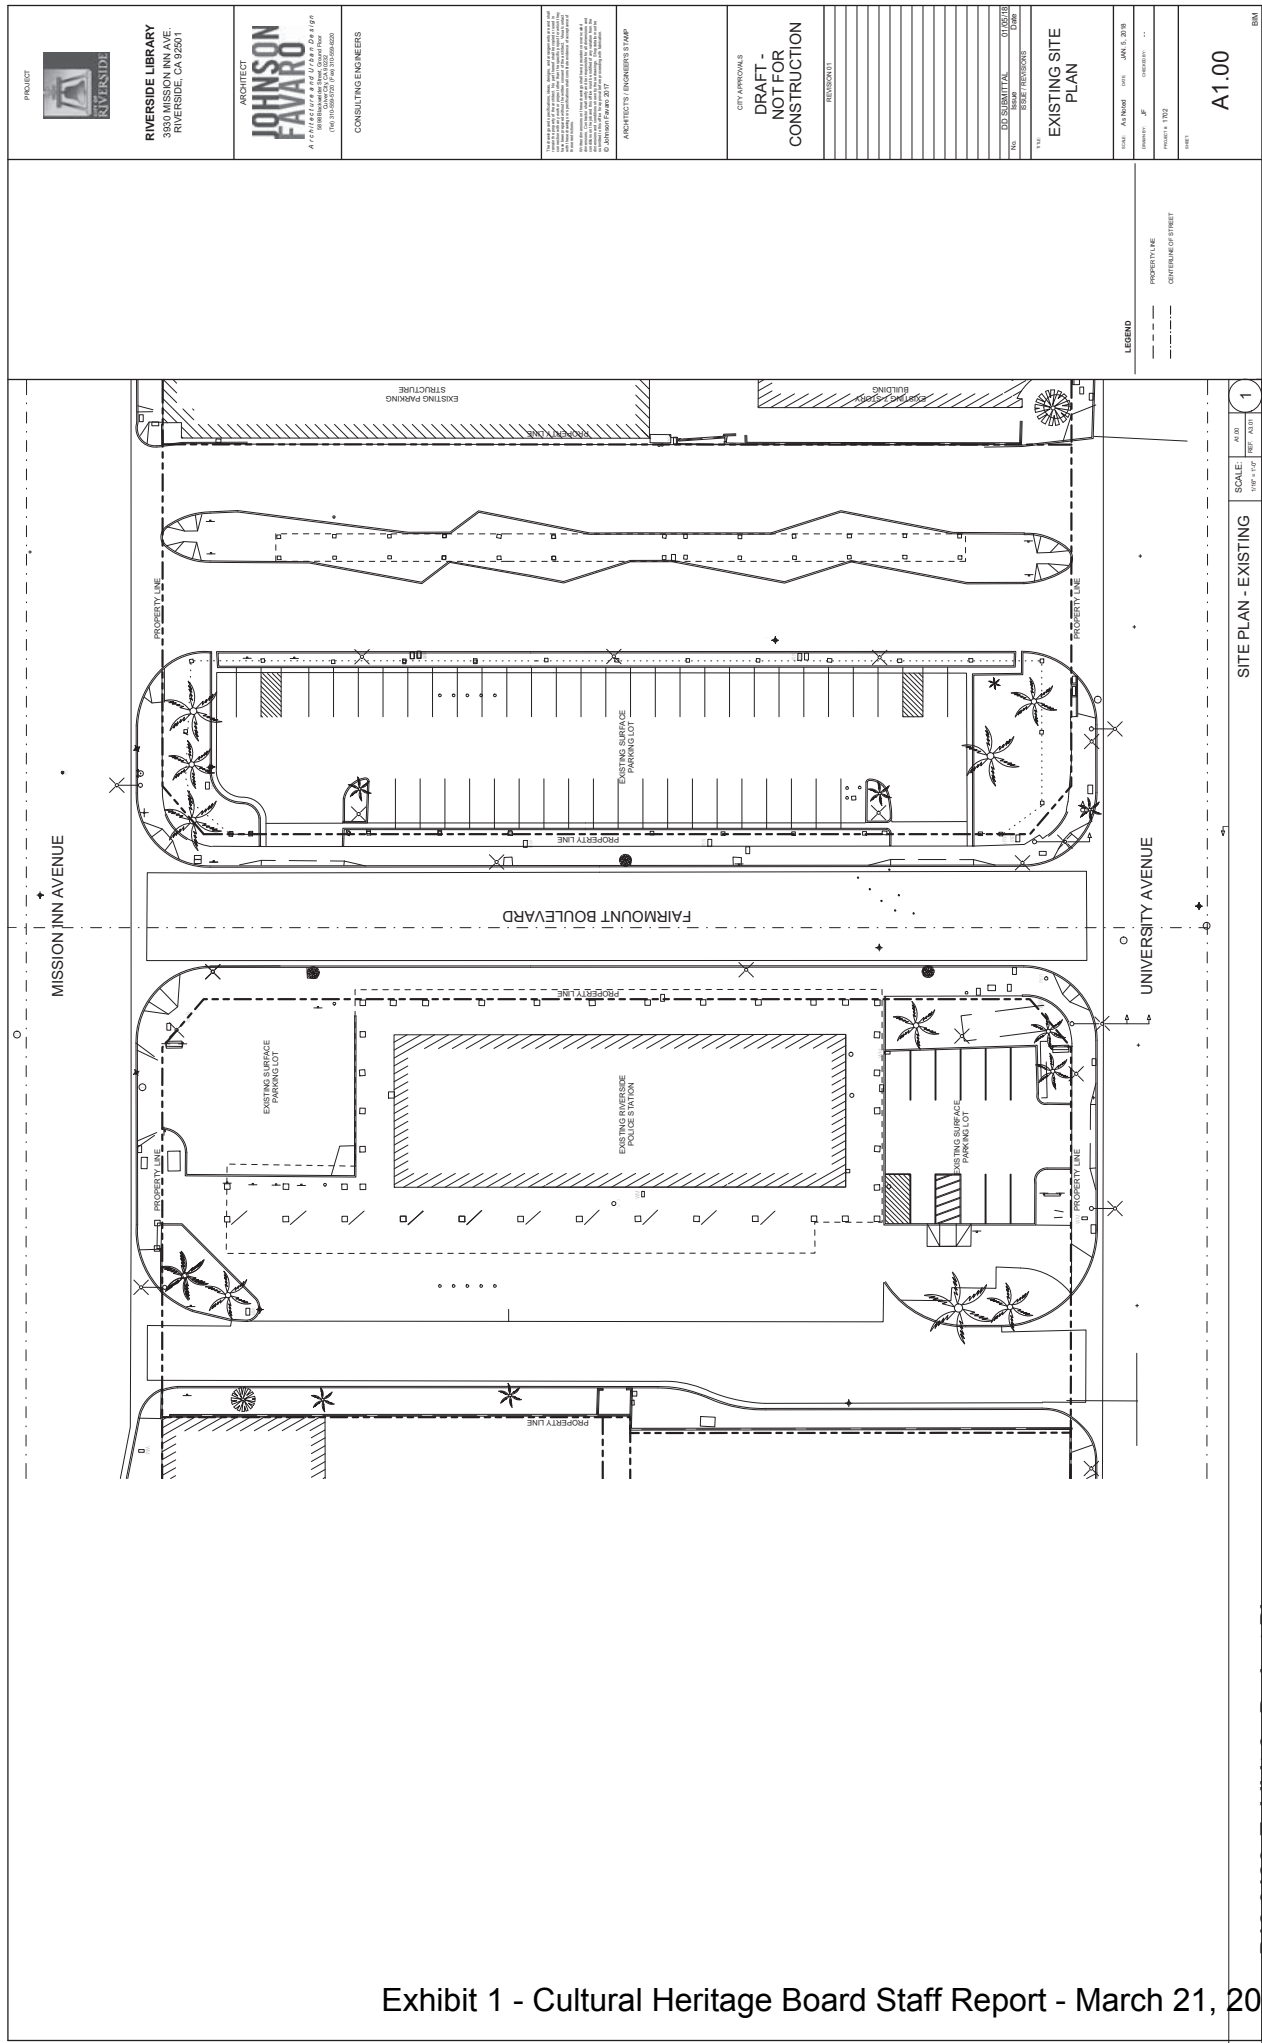


Exhibit 1 - Cultural Heritage Board Staff Report - March 21, 2018



P18-0186, Exhibit 6 - Project Plans

PROJECT

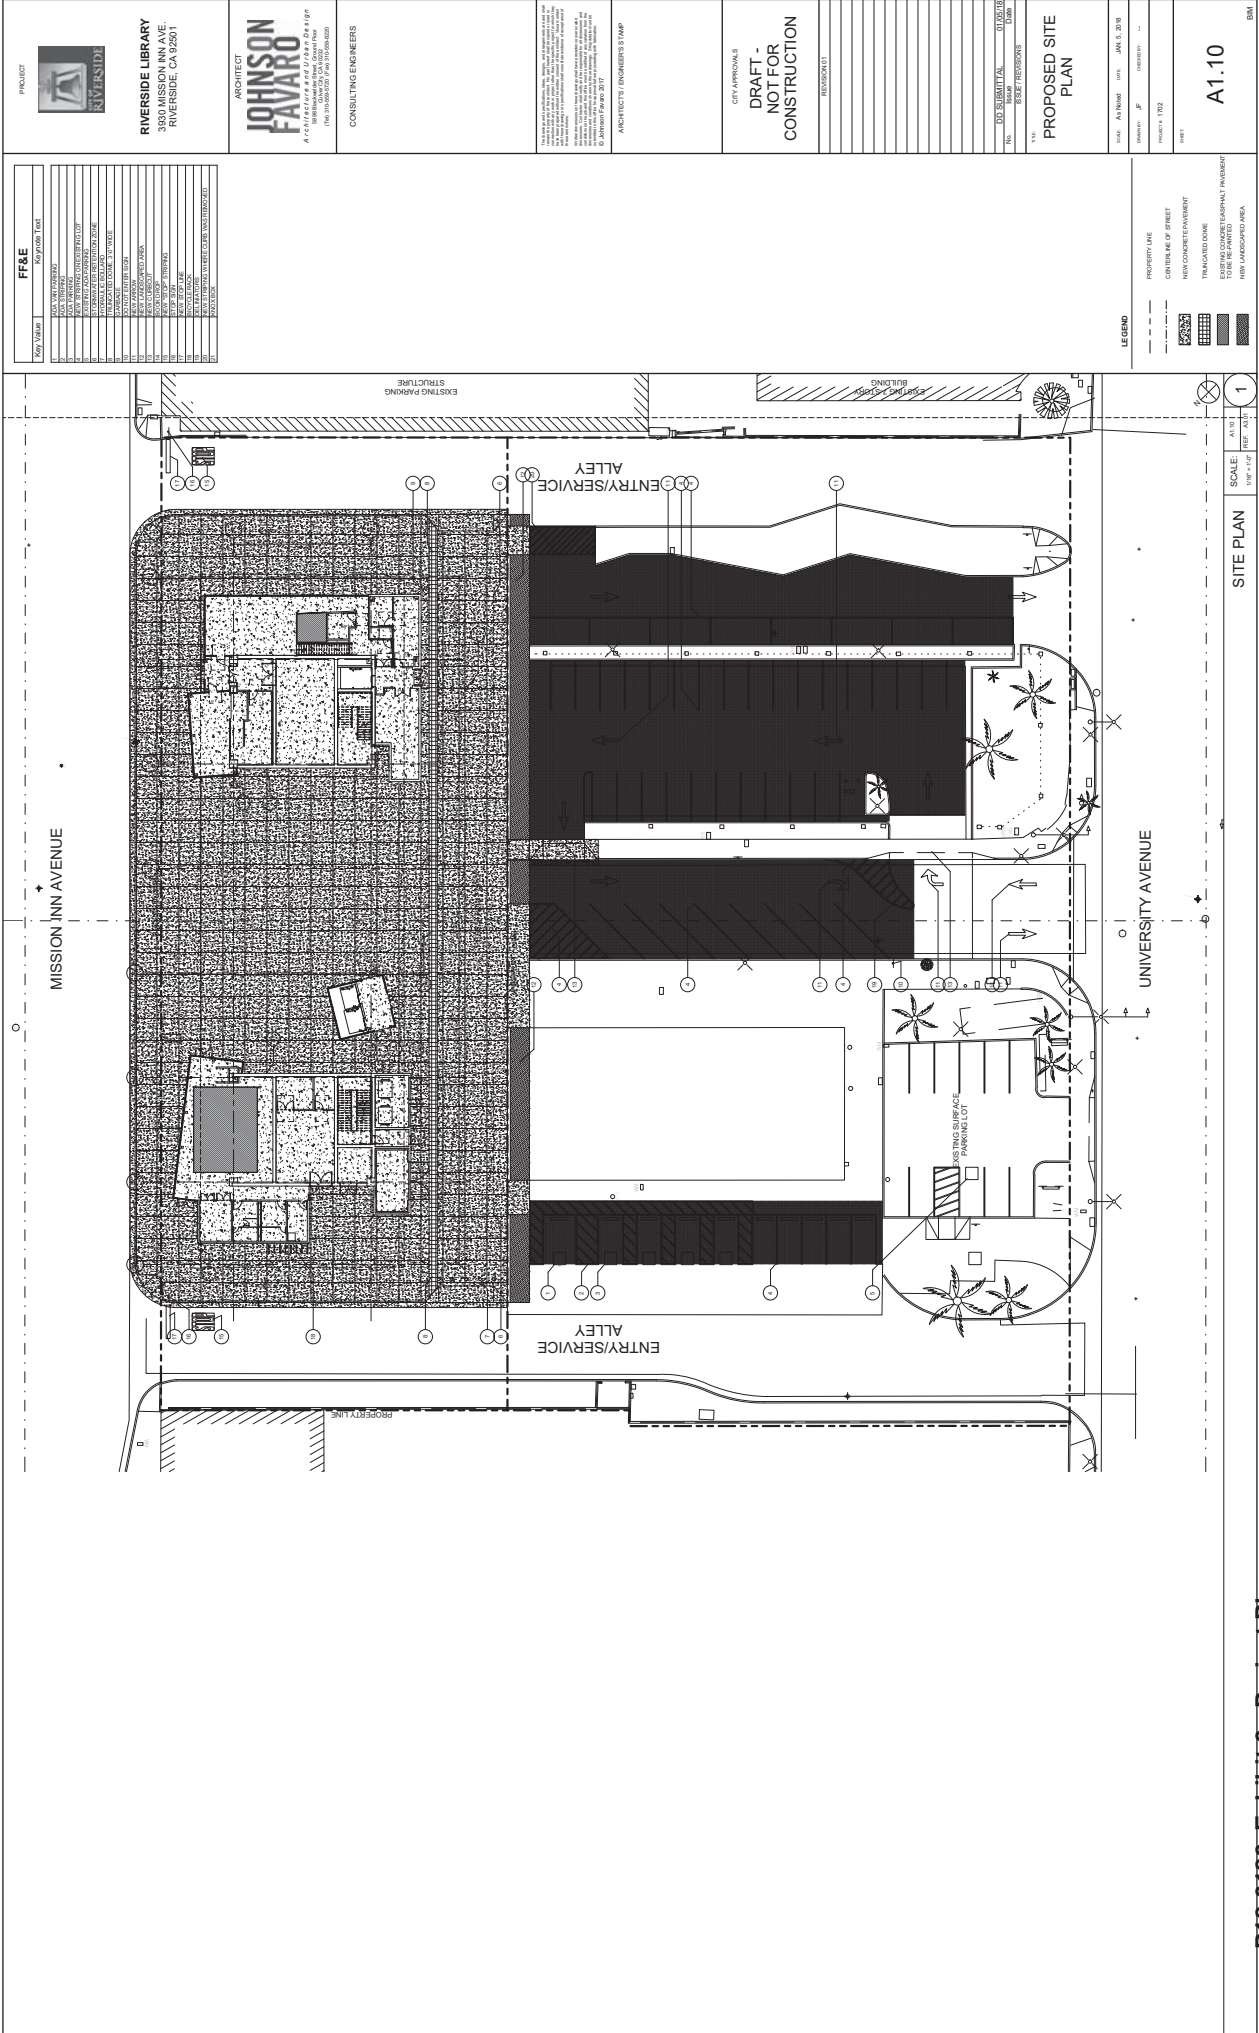

RIVERSIDE LIBRARY
3930 MISSION INN AVE.
RIVERSIDE, CA 92501

ARCHITECT



JOHNSON FAVARO
© Johnson Favaro Architects 2017

CONSULTING ENGINEERS



ARCHITECTS (ENGINEERS) STAMP

CITY APPROVALS

DRAFT - NOT FOR CONSTRUCTION

REVISIONS



GROUND FLOOR PLAN



A2.01

SEAL

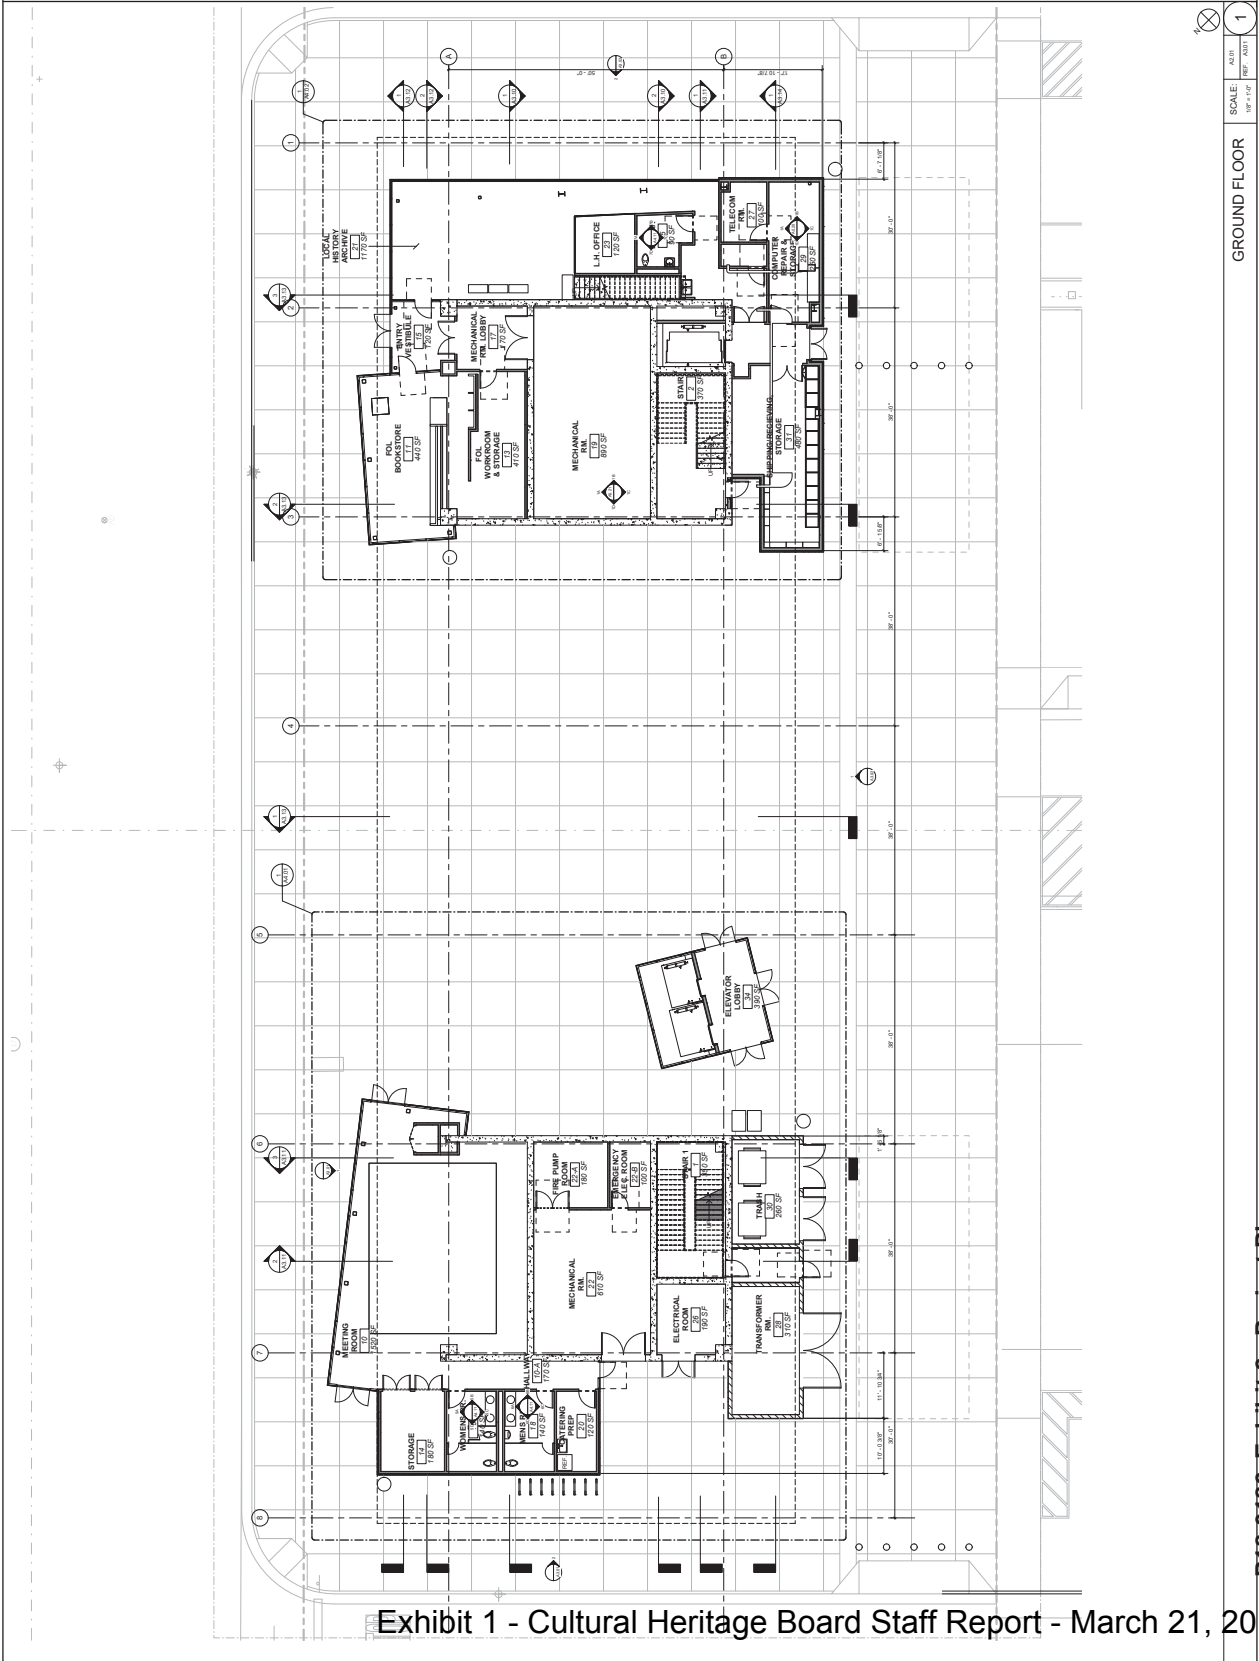

P18-0186, Exhibit 6 - Project Plans

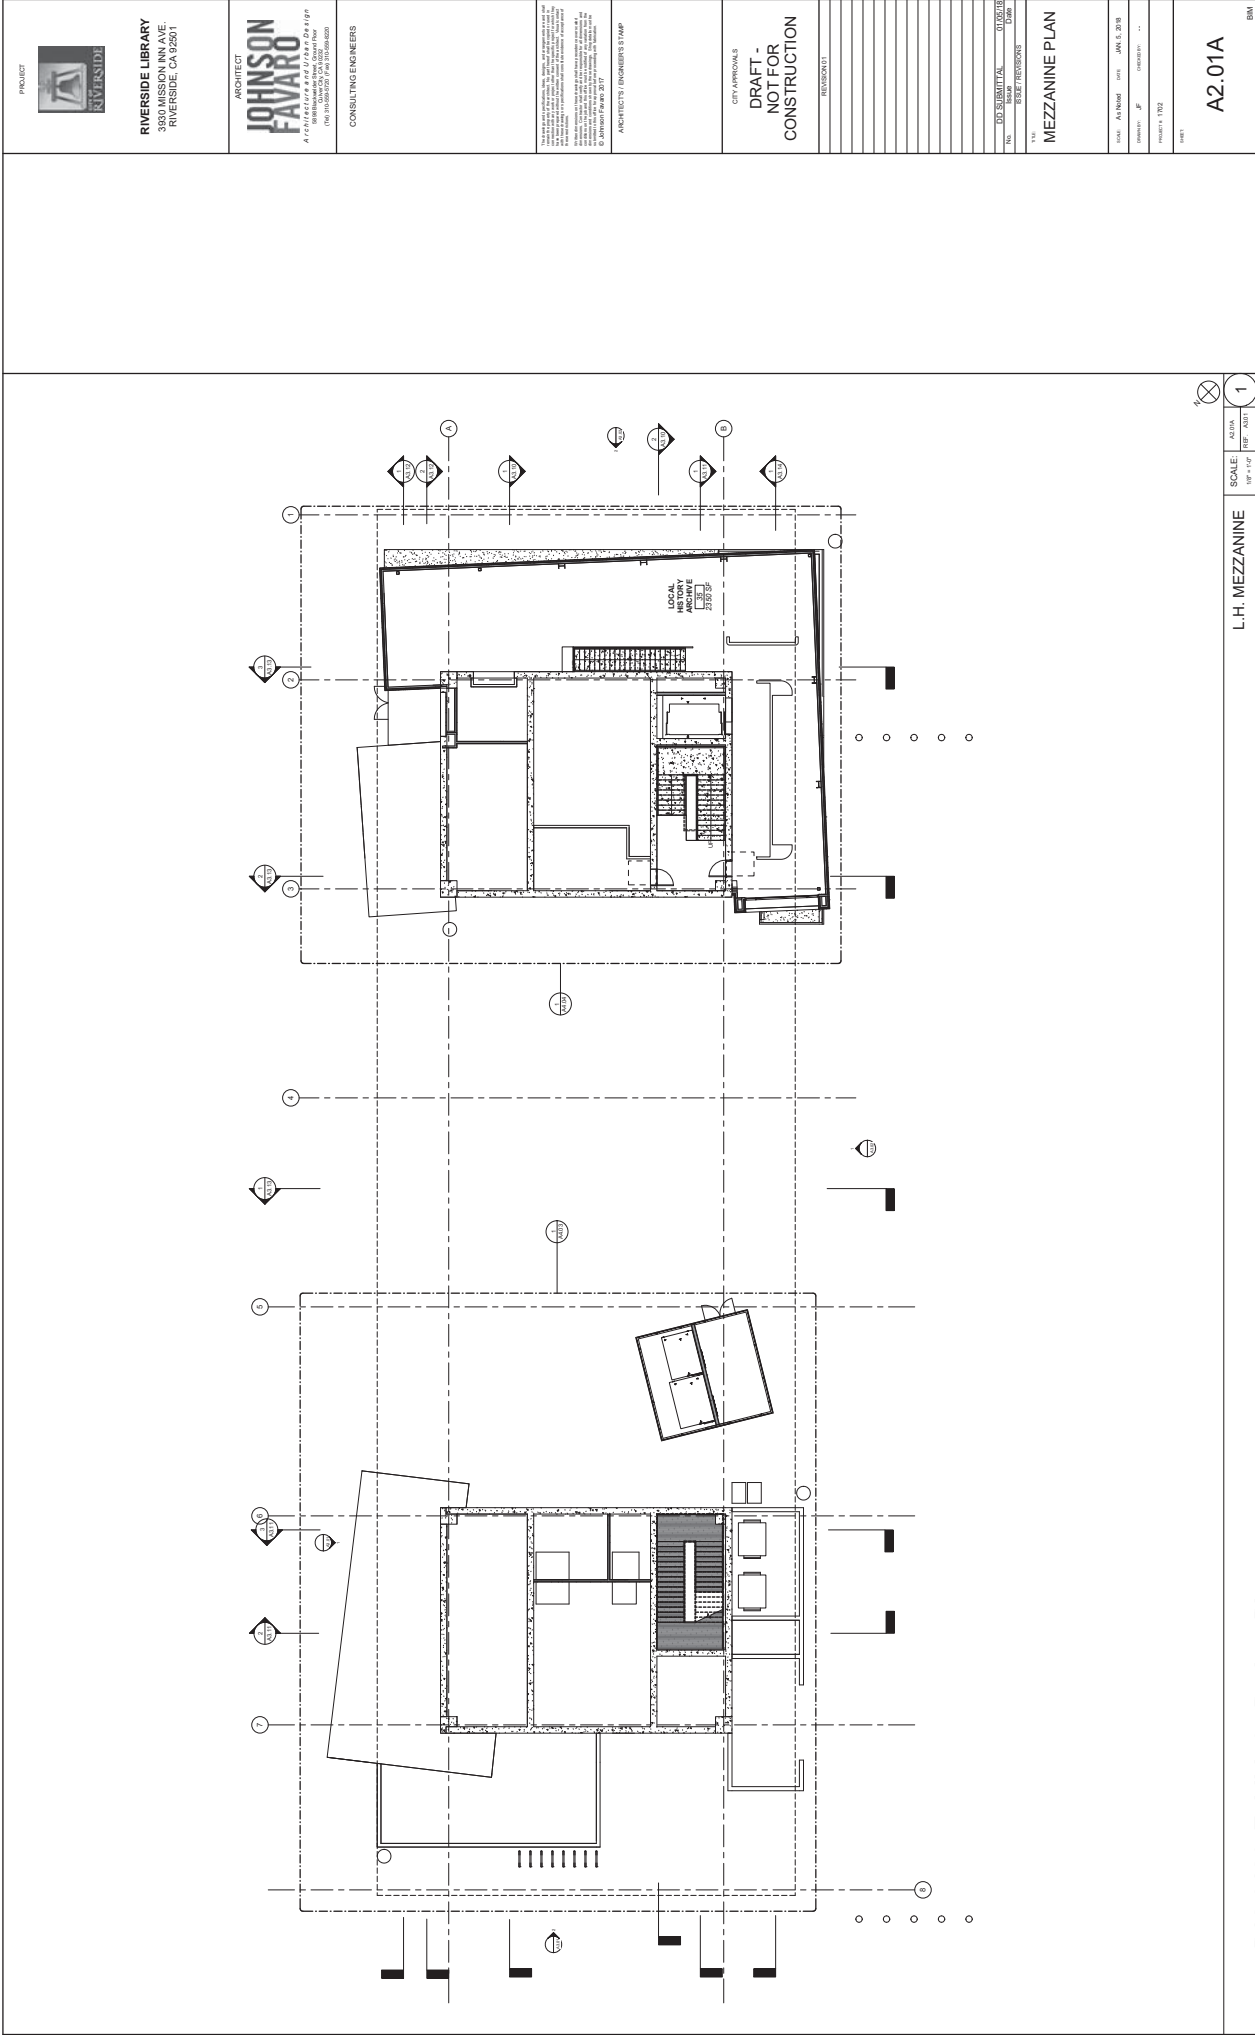

P18-0186, Exhibit 6 - Project Plans

L.H. MEZZANINE

SCALE

1/8" = 1'-0"

1

A2.01A

BM

		PROJECT RIVERSIDE LIBRARY 3930 MISSION INN AVE. RIVERSIDE, CA 92501	

ARCHITECTS (ENGINEERS) STAMP			
CITY APPROVALS DRAFT - NOT FOR CONSTRUCTION			
REVISIONS			
NO. DESCRIPTION DATE			
1. SEE REVISIONS			
SCALE: 1/8" = 1'-0"			


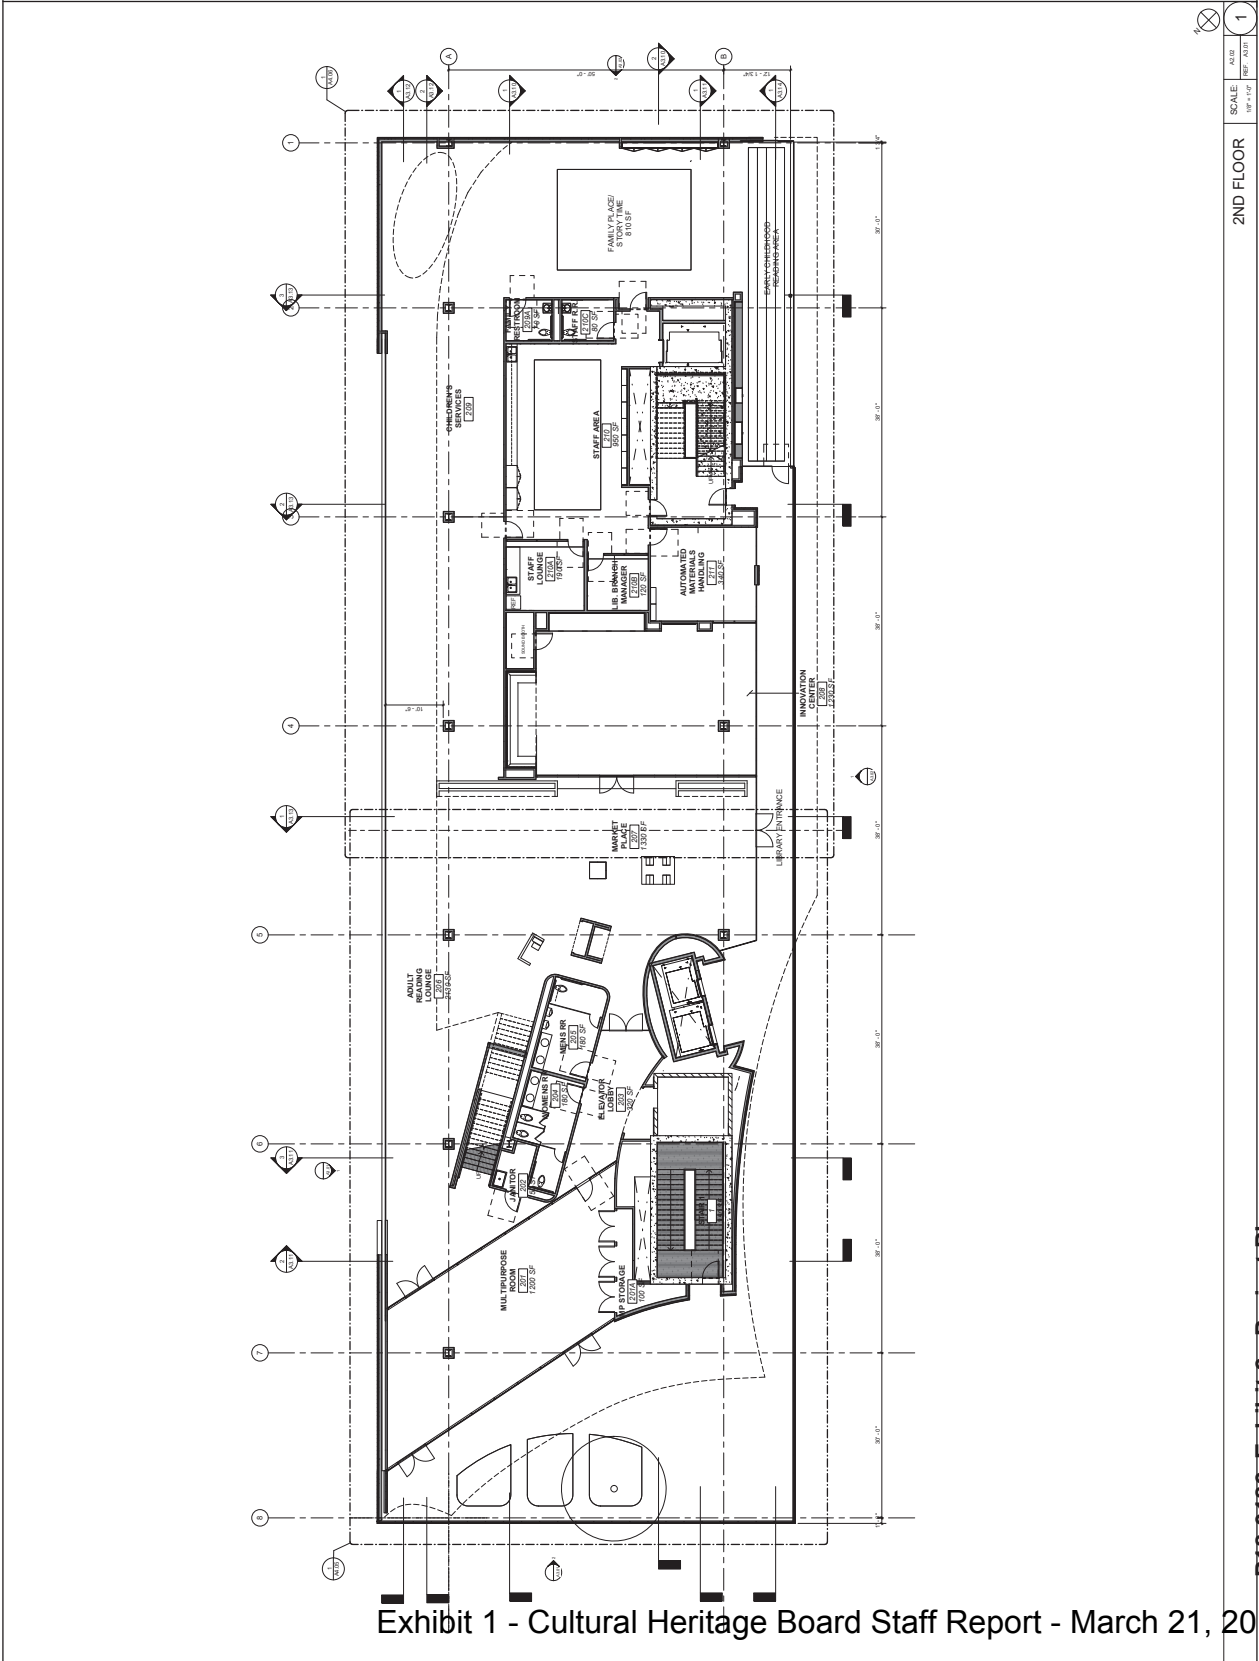


Exhibit 1 - Cultural Heritage Board Staff Report - March 21, 2018

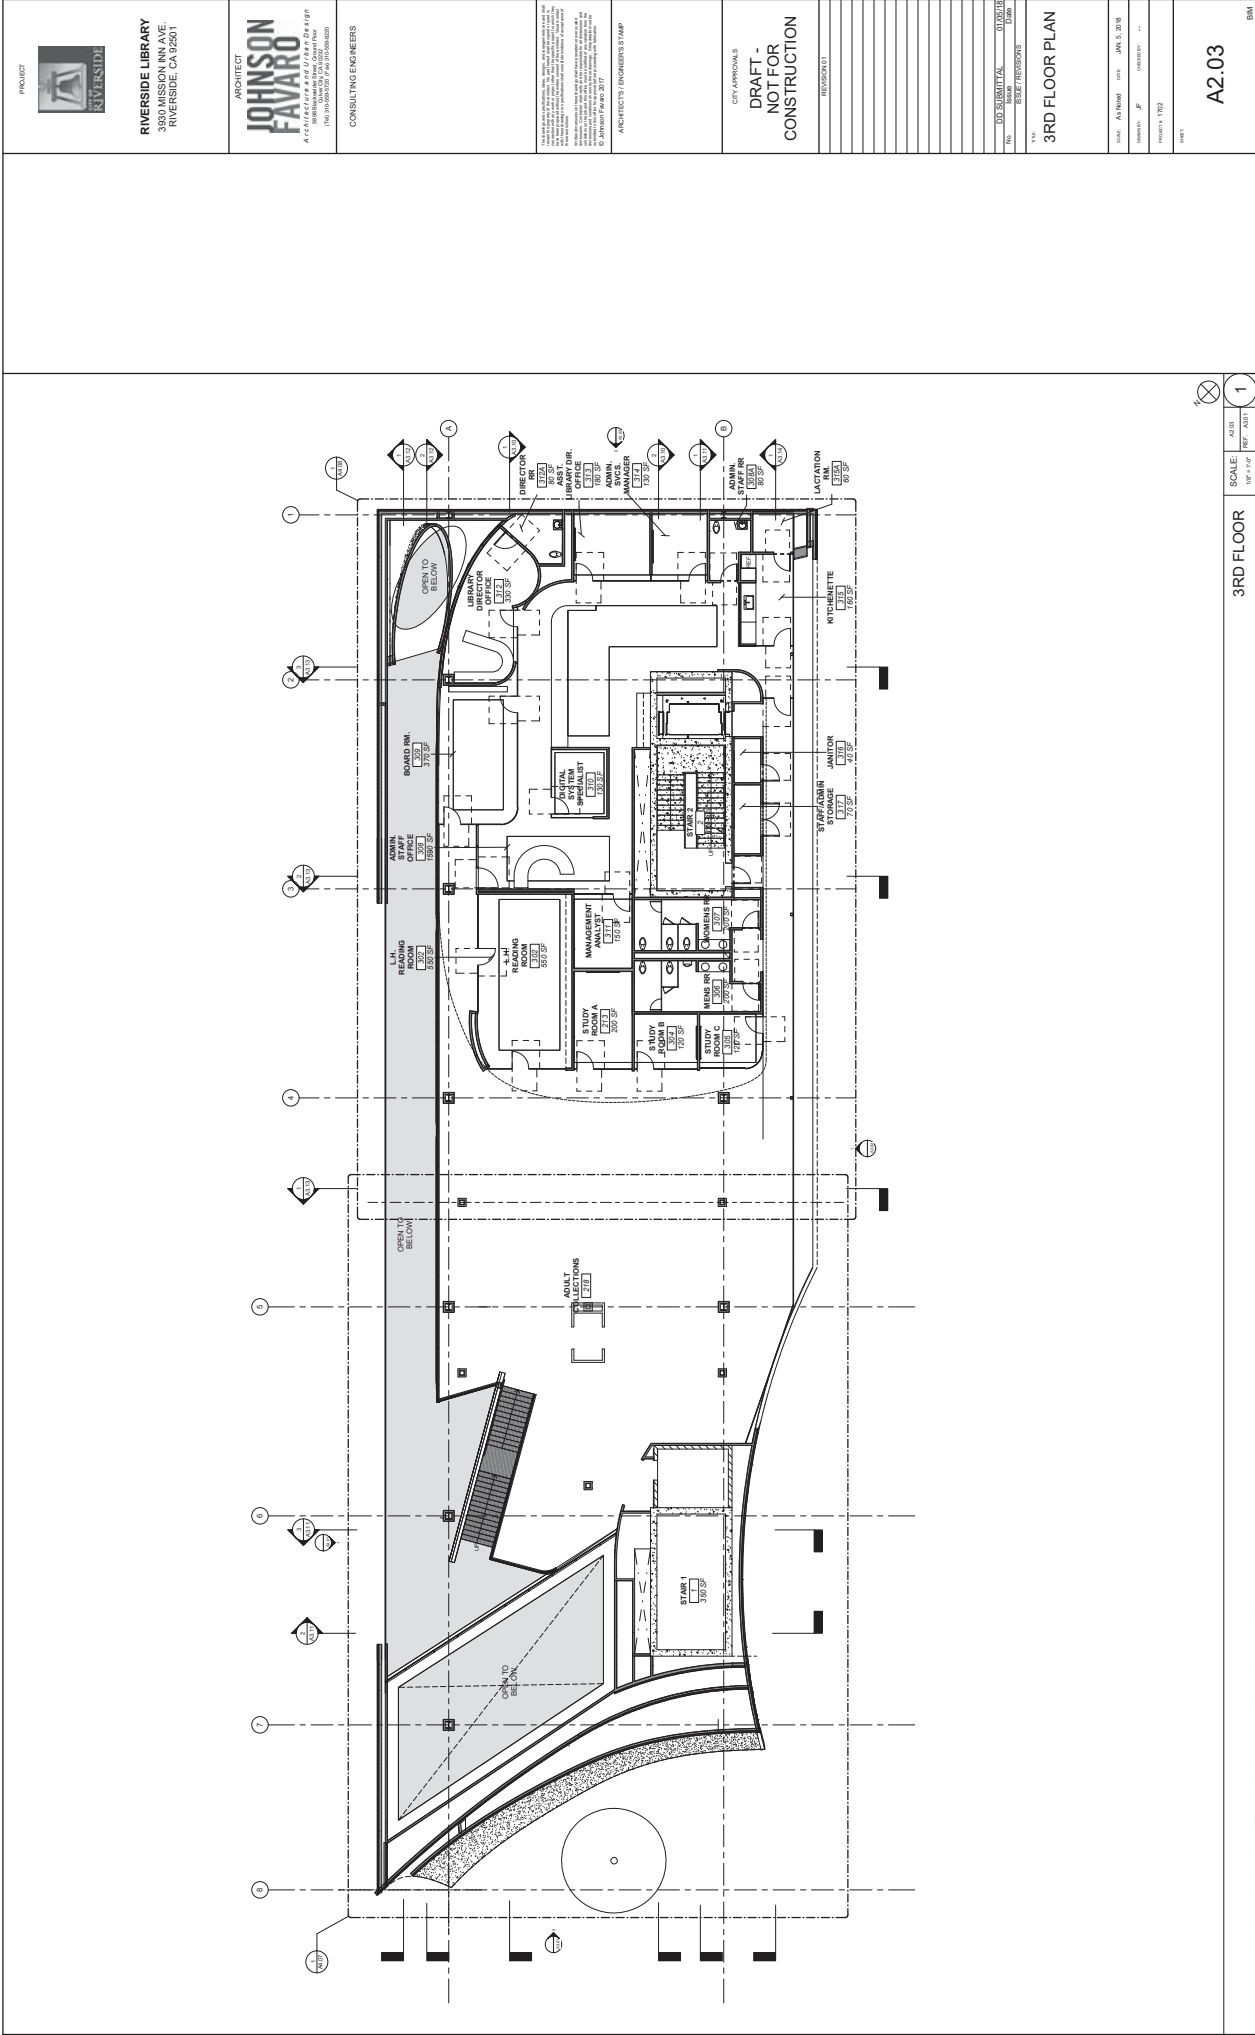

P18-0186, Exhibit 6 - Project Plans


3RD FLOOR

SCALE: A230
1/8" = 1'-0"

1

A2.03

B.M.

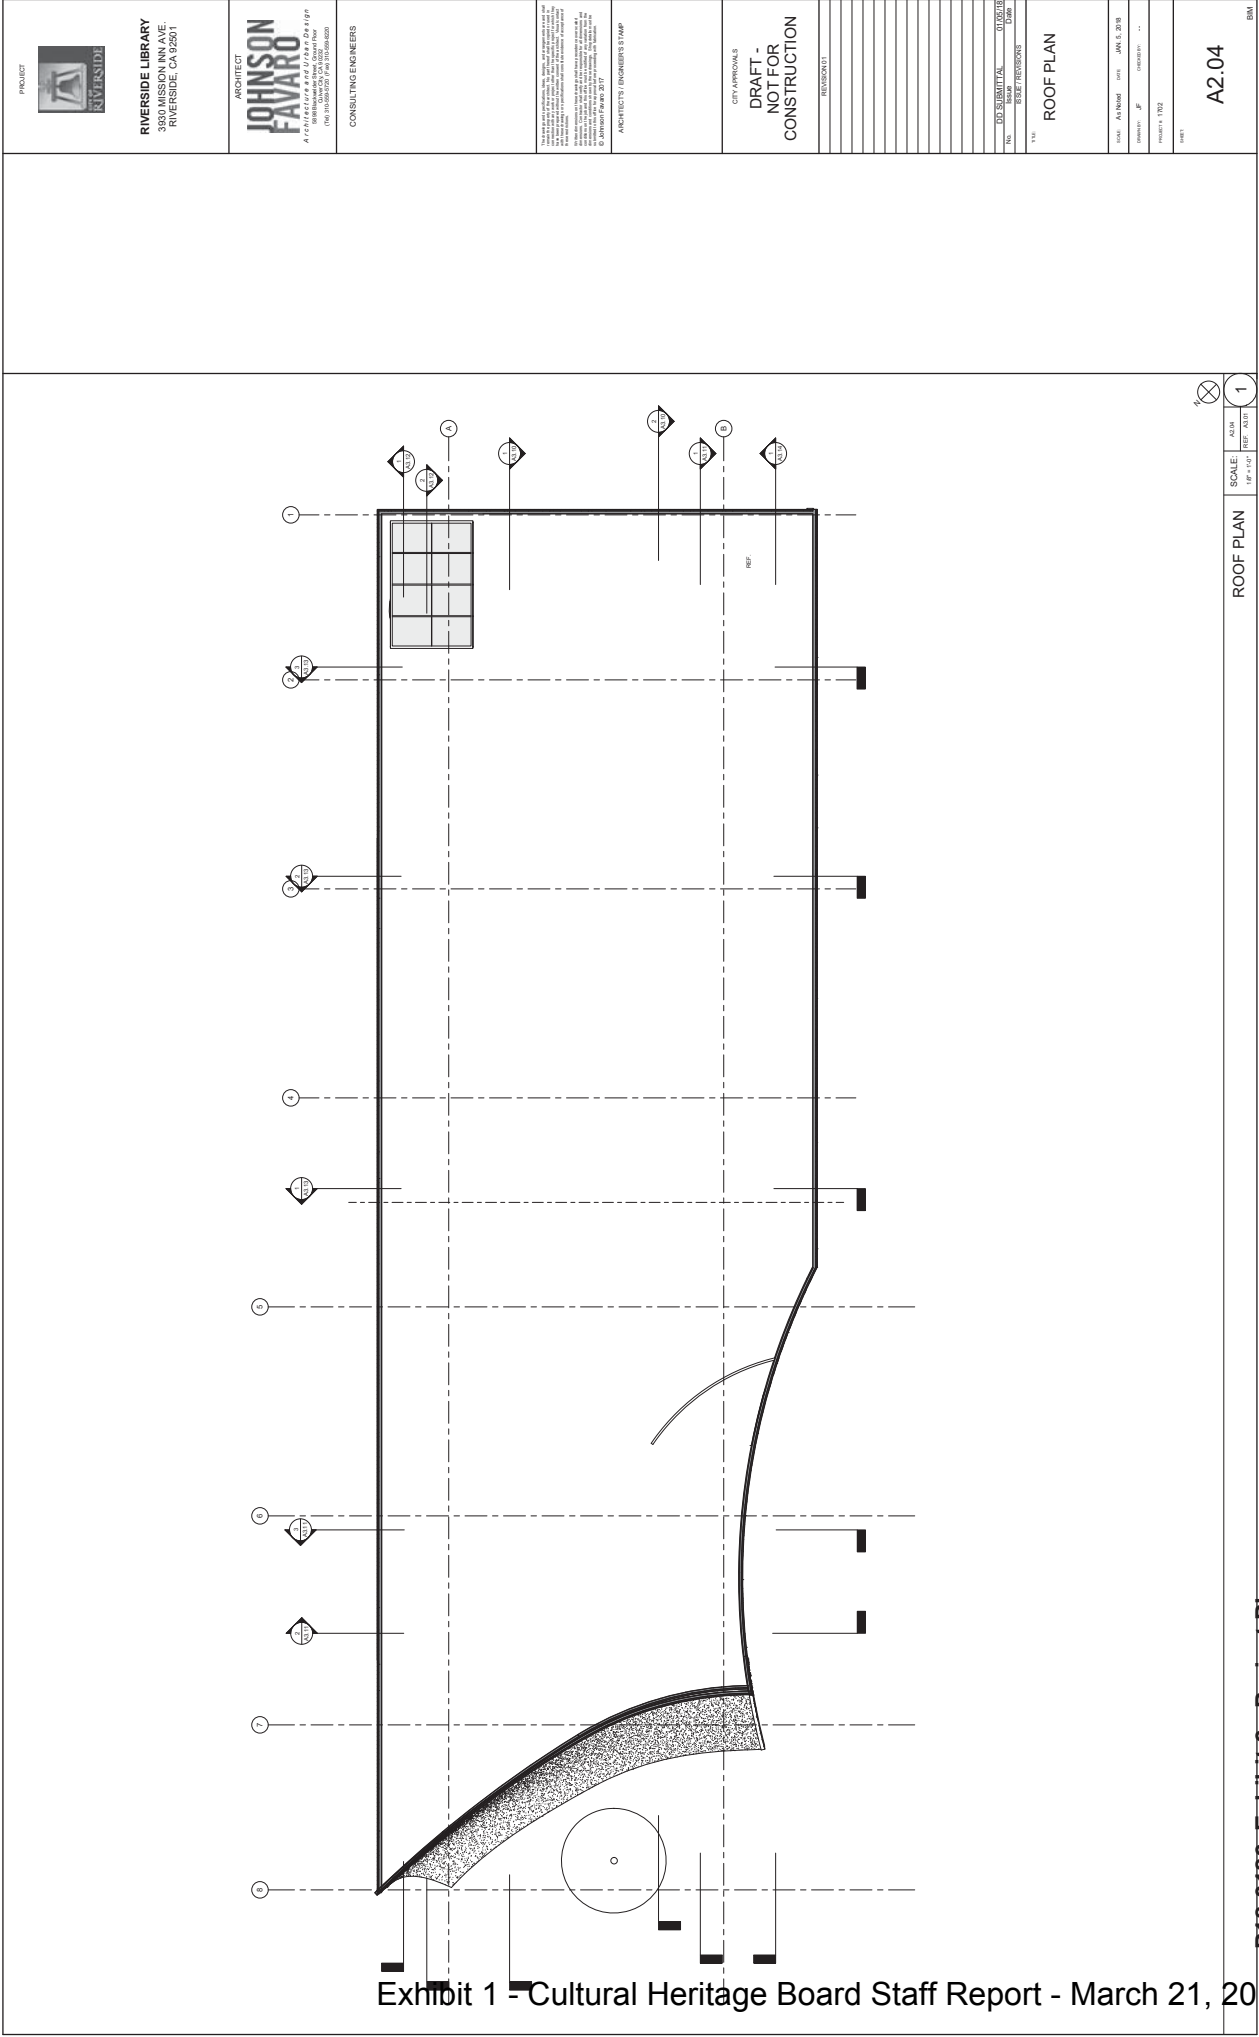

PROJECT	RIVERSIDE LIBRARY	
	3930 MISSION INN AVE. RIVERSIDE CA 92501	
ARCHITECT	JOHNSON FAVARO	
CONSULTING ENGINEERS	ARCHITECTS (ENGINEERS) STAMP	
CITY APPROVALS	DRAFT - NOT FOR CONSTRUCTION	
SHEET	A2.04	
	1	

Exhibit 1 - Cultural Heritage Board Staff Report - March 21, 2018

P18-0186, Exhibit 6 - Project Plans

[illegible]



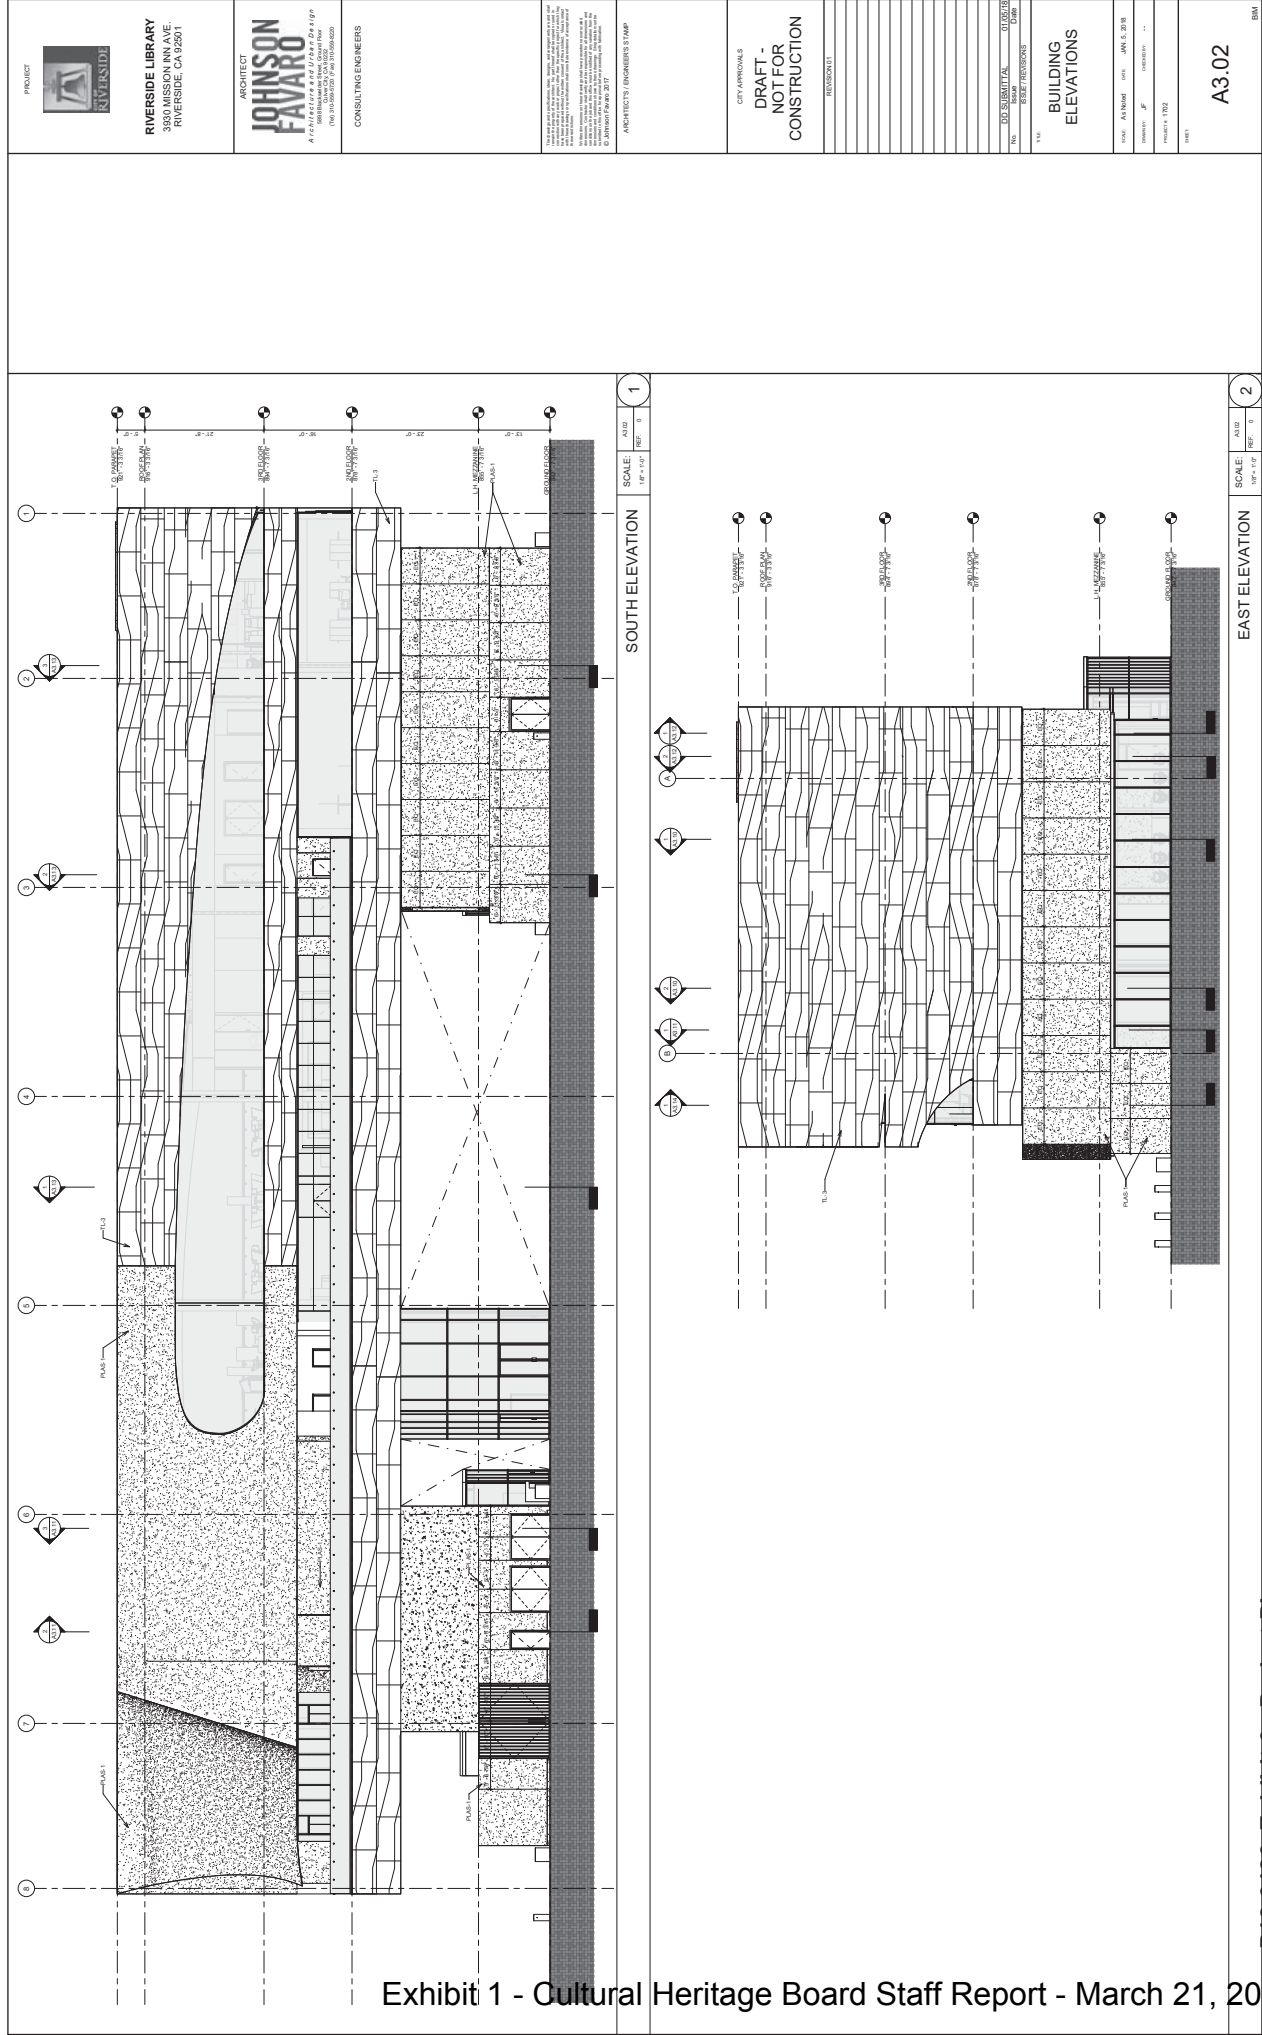



Exhibit 1 - Cultural Heritage Board Staff Report - March 21, 2018

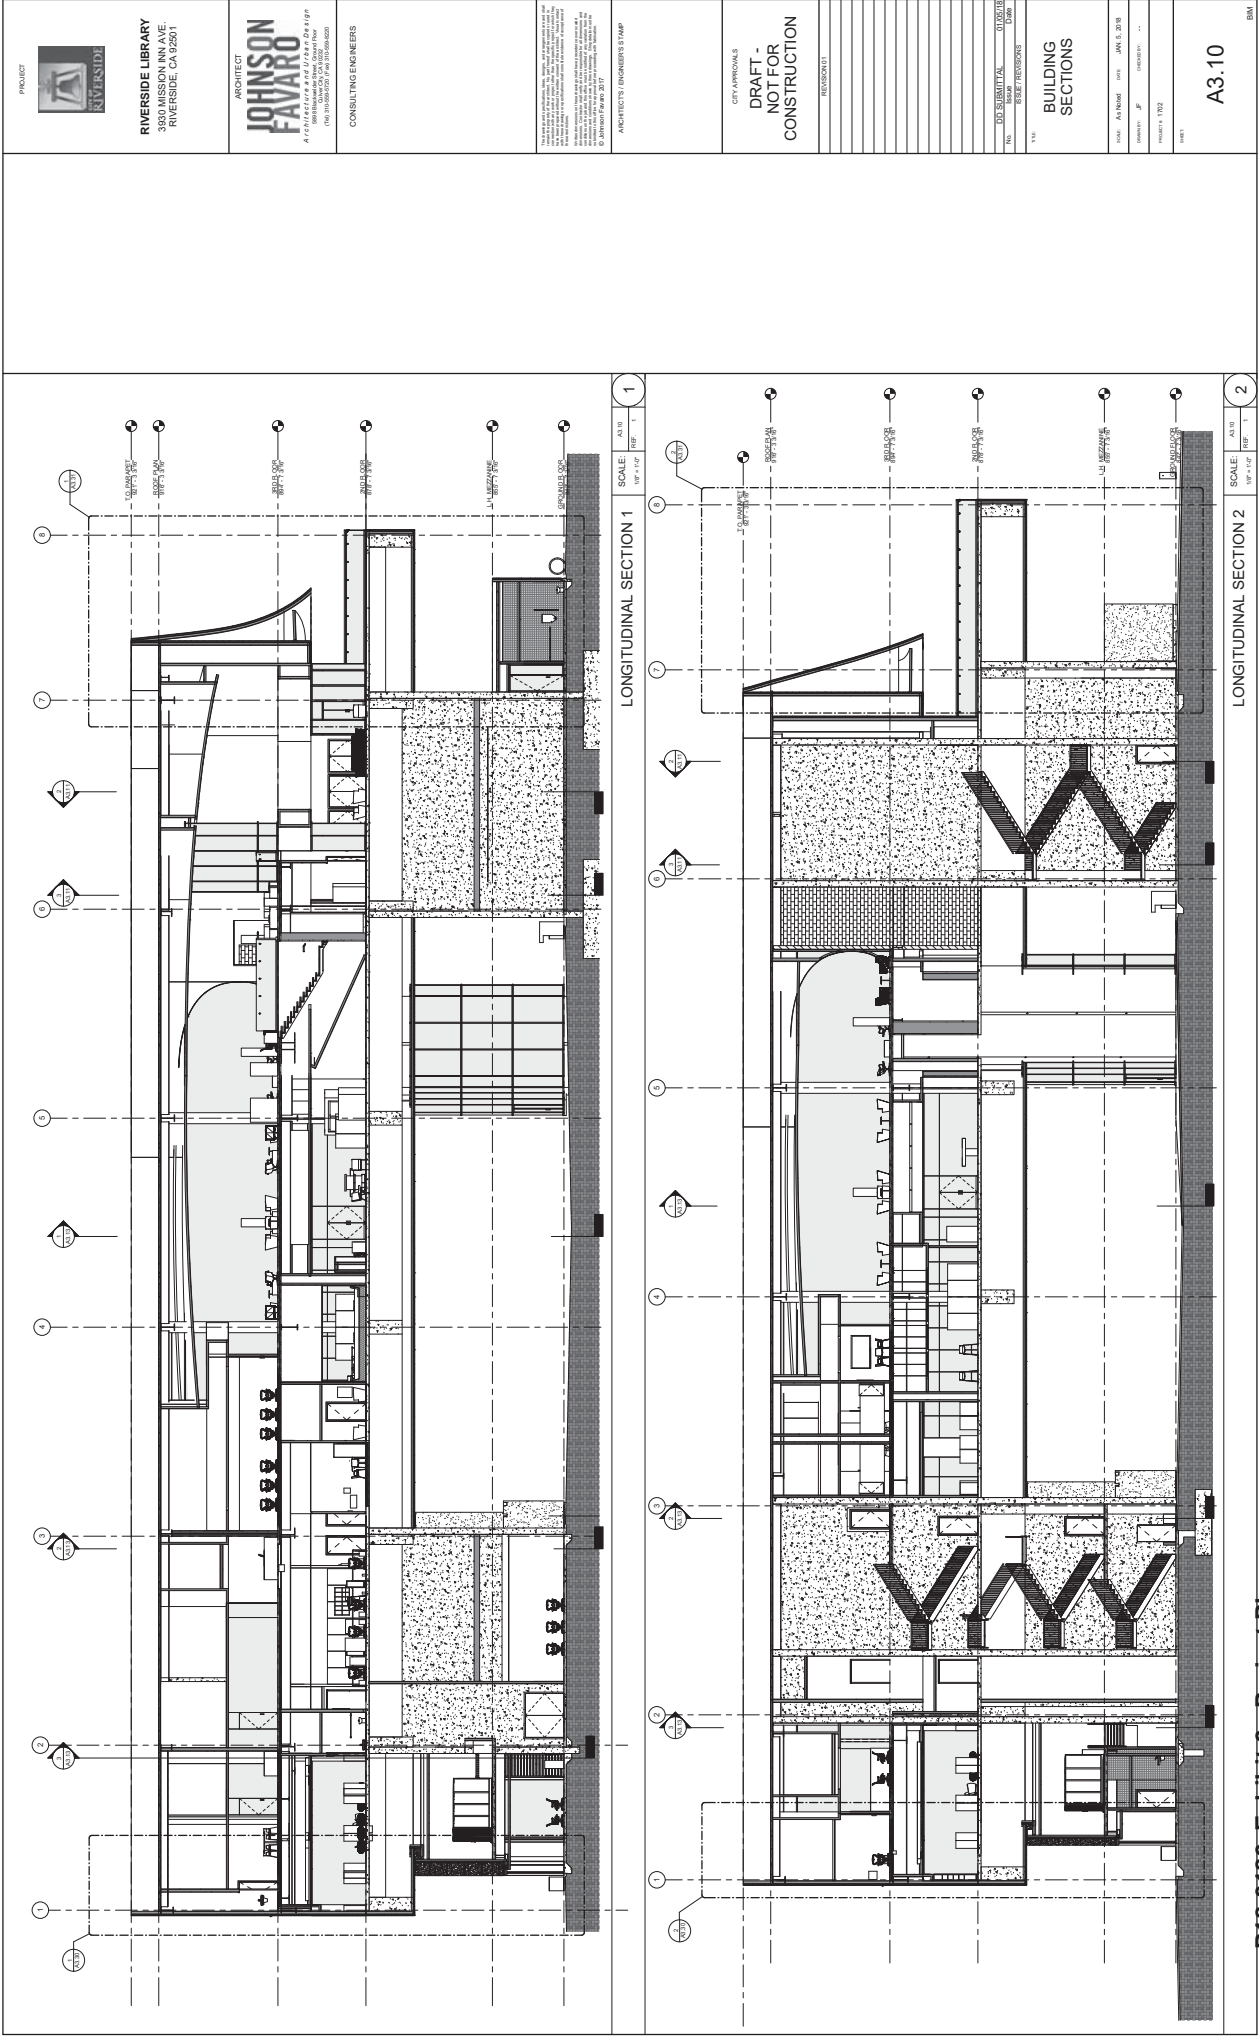


P18-0186, Exhibit 6 - Project Plans

A3.10

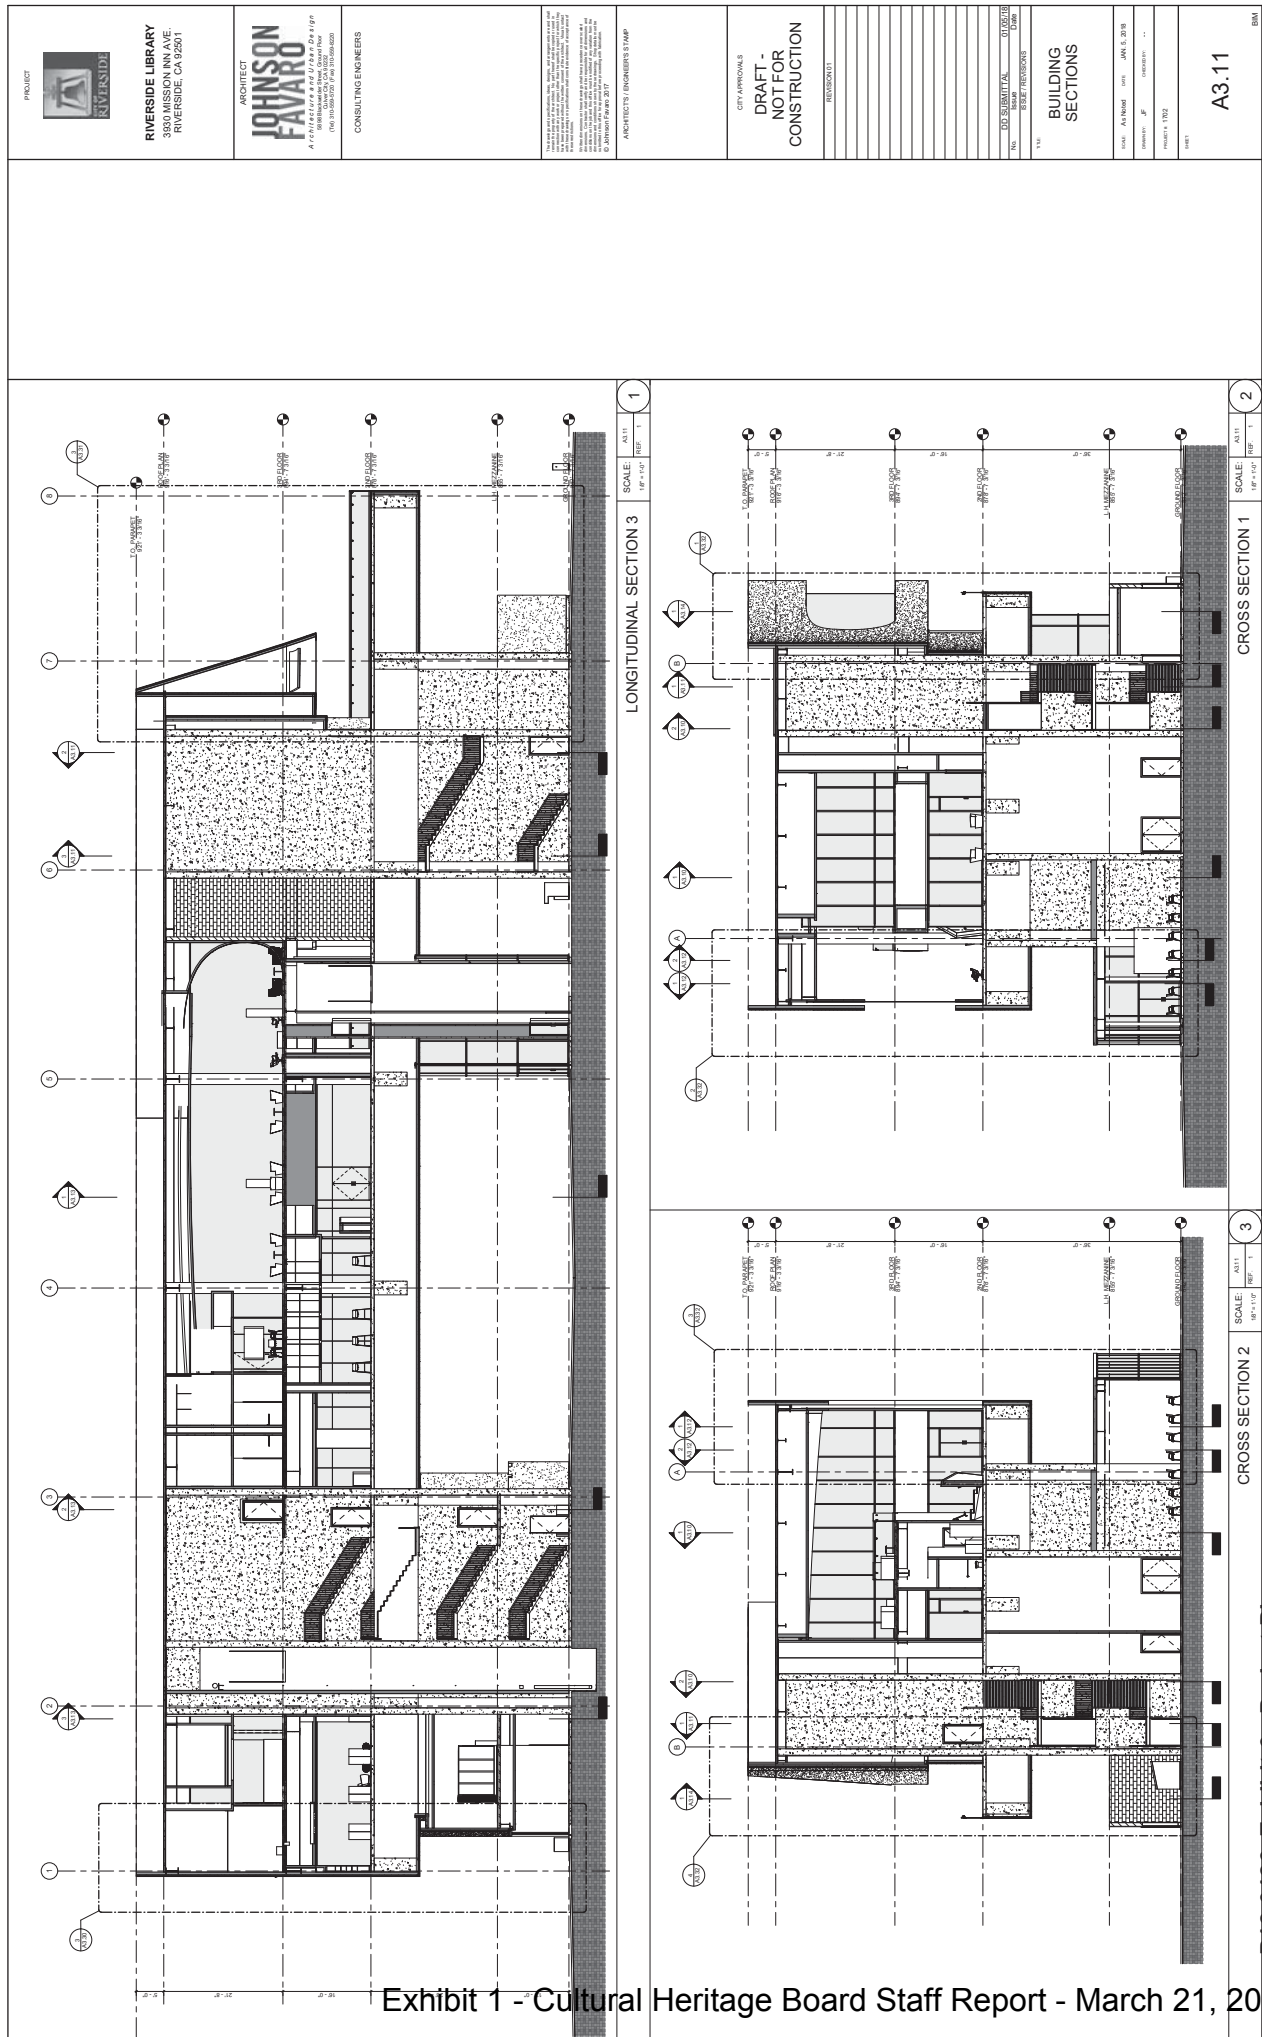


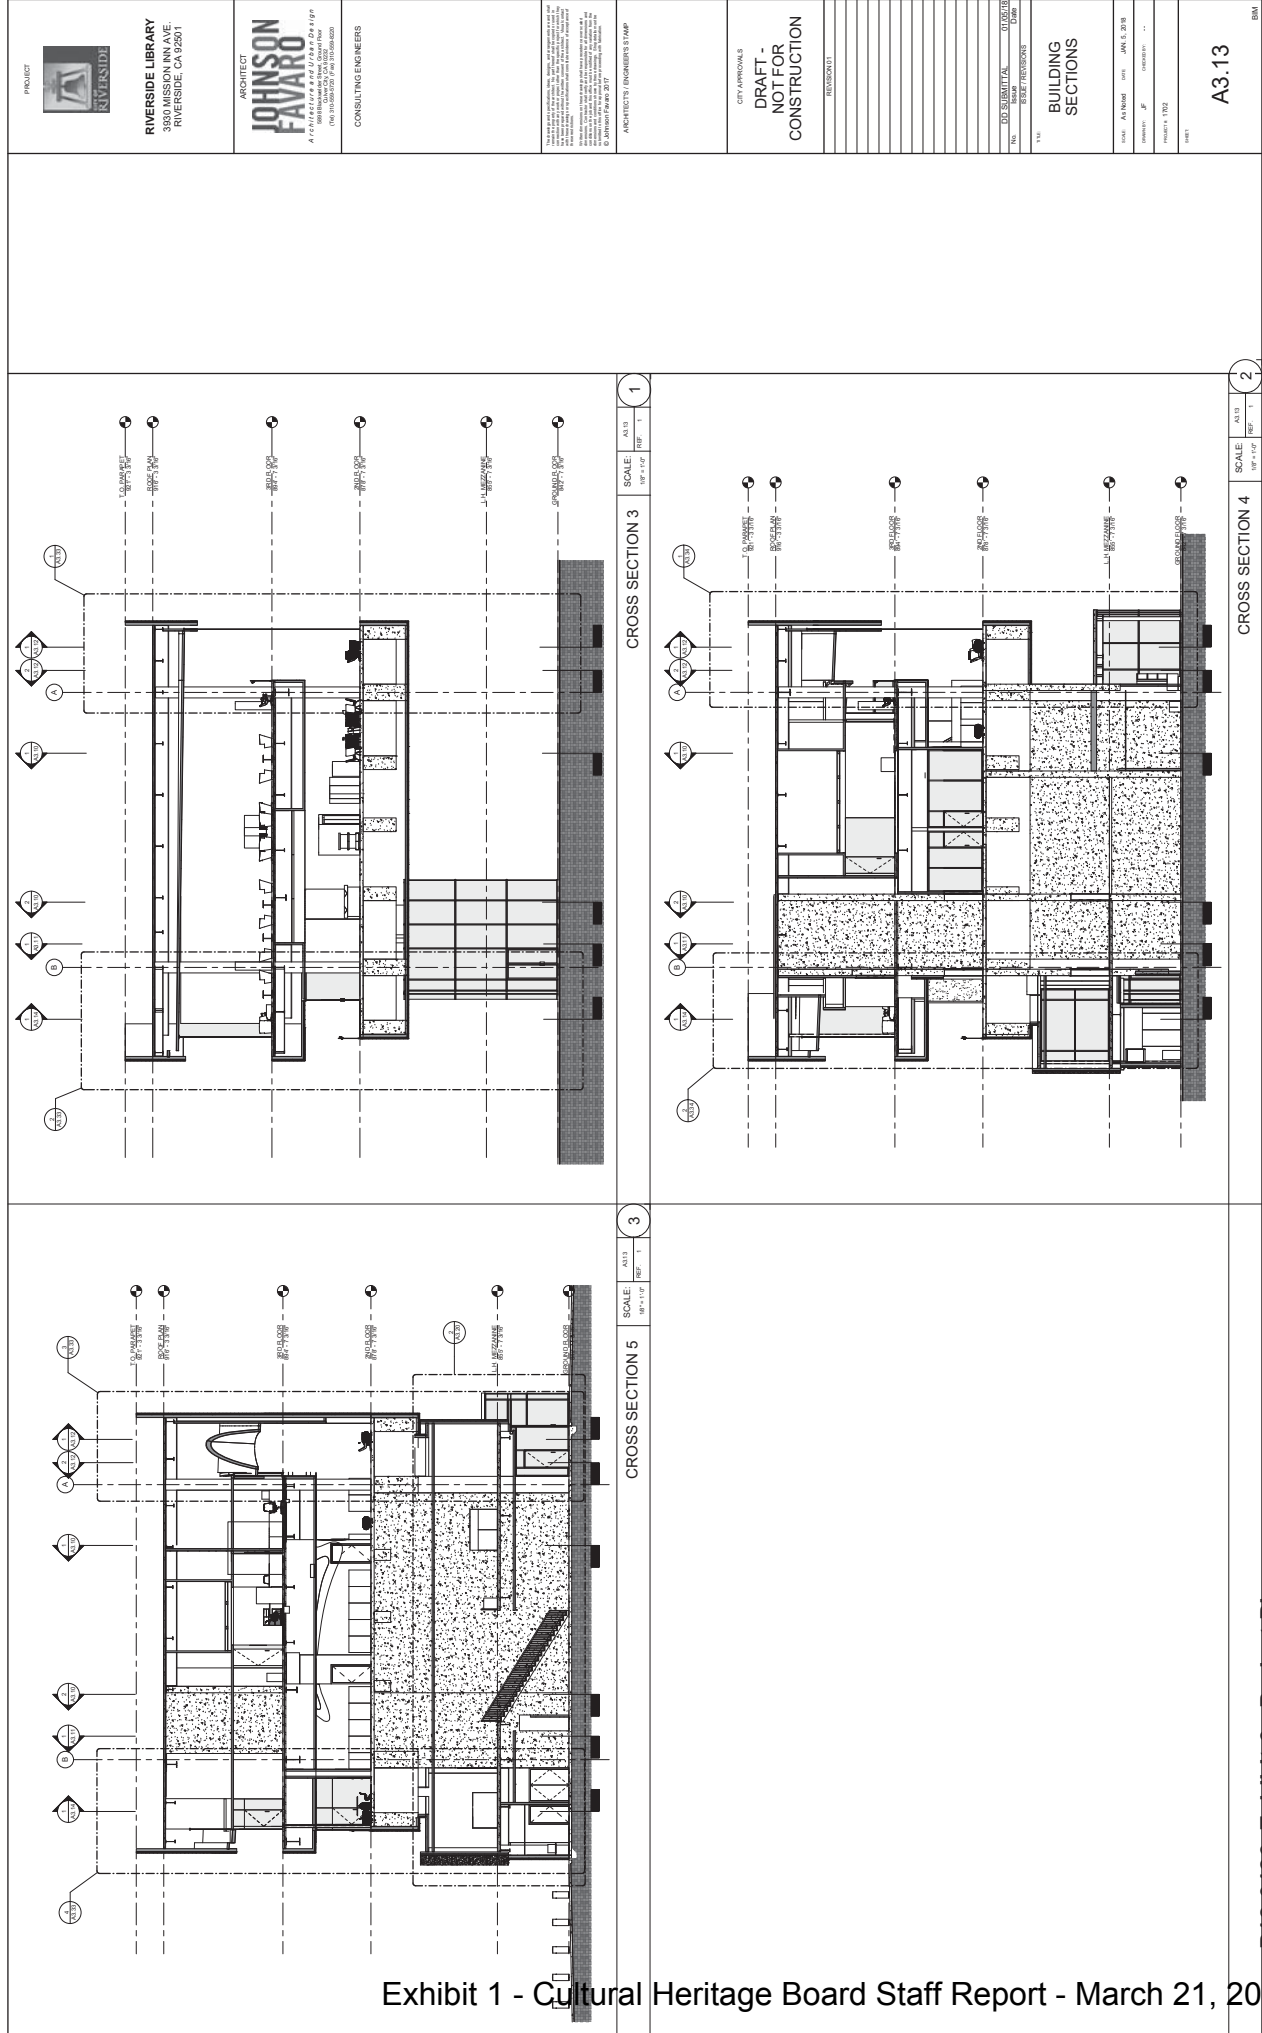

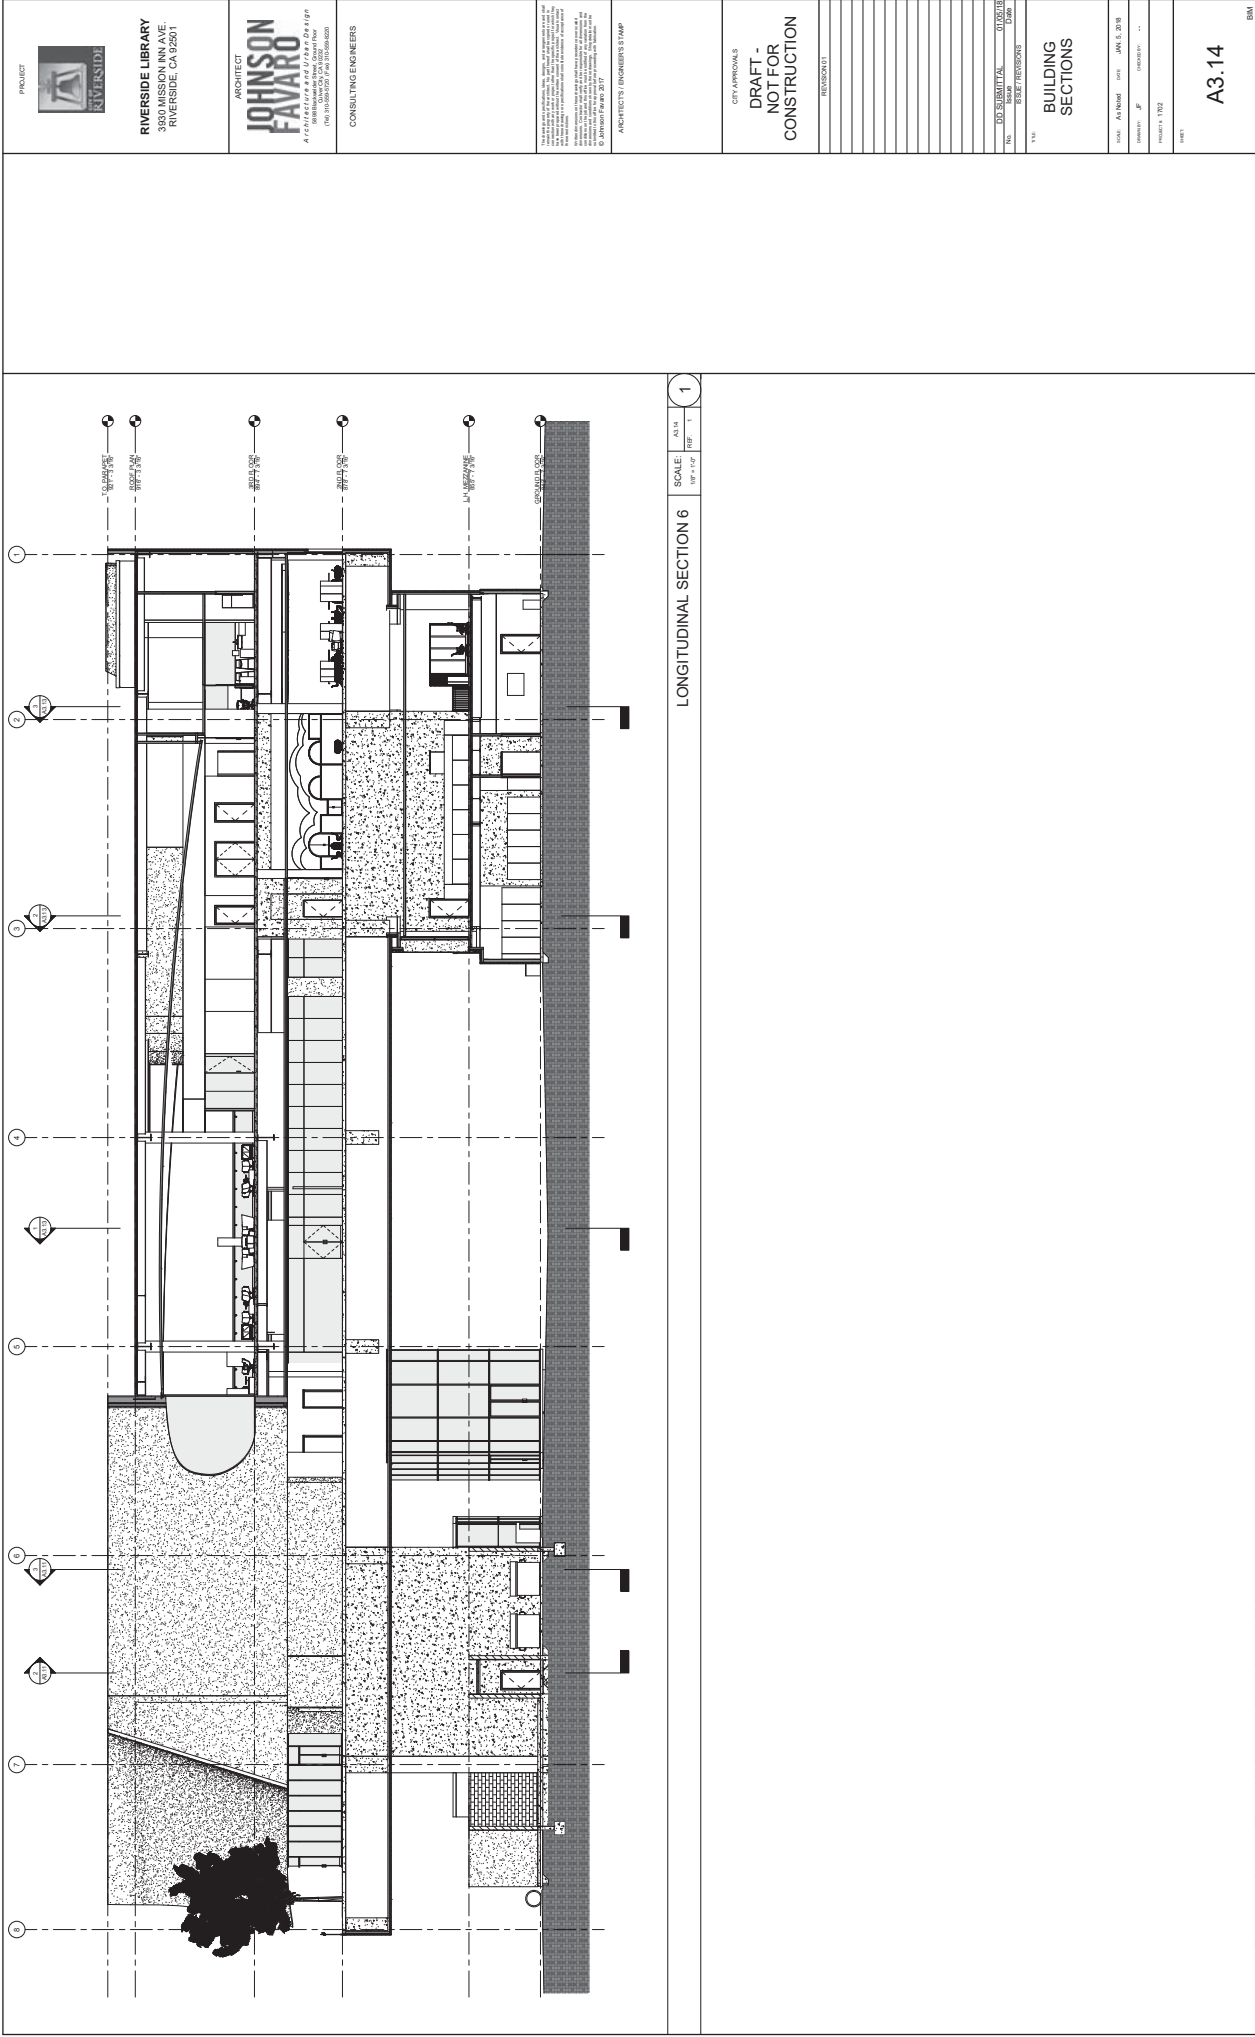

P18-0186, Exhibit 6 - Project Plans

MADEIRA
CALACATTA ELITE
PORCELAIN TILE
12" x 24"

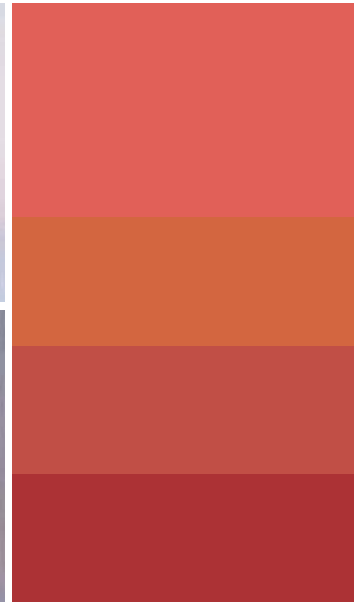

DEA 151	DET 421	DET 426
RED INK	LE CORBUSIER CRUSH	PERRY CORAL
		CITRUS NOTES
		DET 449



CAST-IN-PLACE CONCRETE



P18-0186, Exhibit 7 - Renderings





P18-0186, Exhibit 7 - Renderings





P18-0186, Exhibit 7 - Renderings





P18-0186, Exhibit 7 - Renderings



P18-0186, Exhibit 8 - Photos



P18-0186, Exhibit 8 - Photos



P18-0186, Exhibit 8 - Photos



P18-0186, Exhibit 8 - Photos



P18-0186, Exhibit 8 - Photos



P18-0186, Exhibit 8 - Photos



P18-0186, Exhibit 8 - Photos



P18-0186, Exhibit 8 - Photos



P18-0186, Exhibit 8 - Photos



P18-0186, Exhibit 8 - Photos



P18-0186, Exhibit 8 - Photos




P18-0186, Exhibit 8 - Photos



P18-0186, Exhibit 8 - Photos



P18-0186, Exhibit 8 - Photos

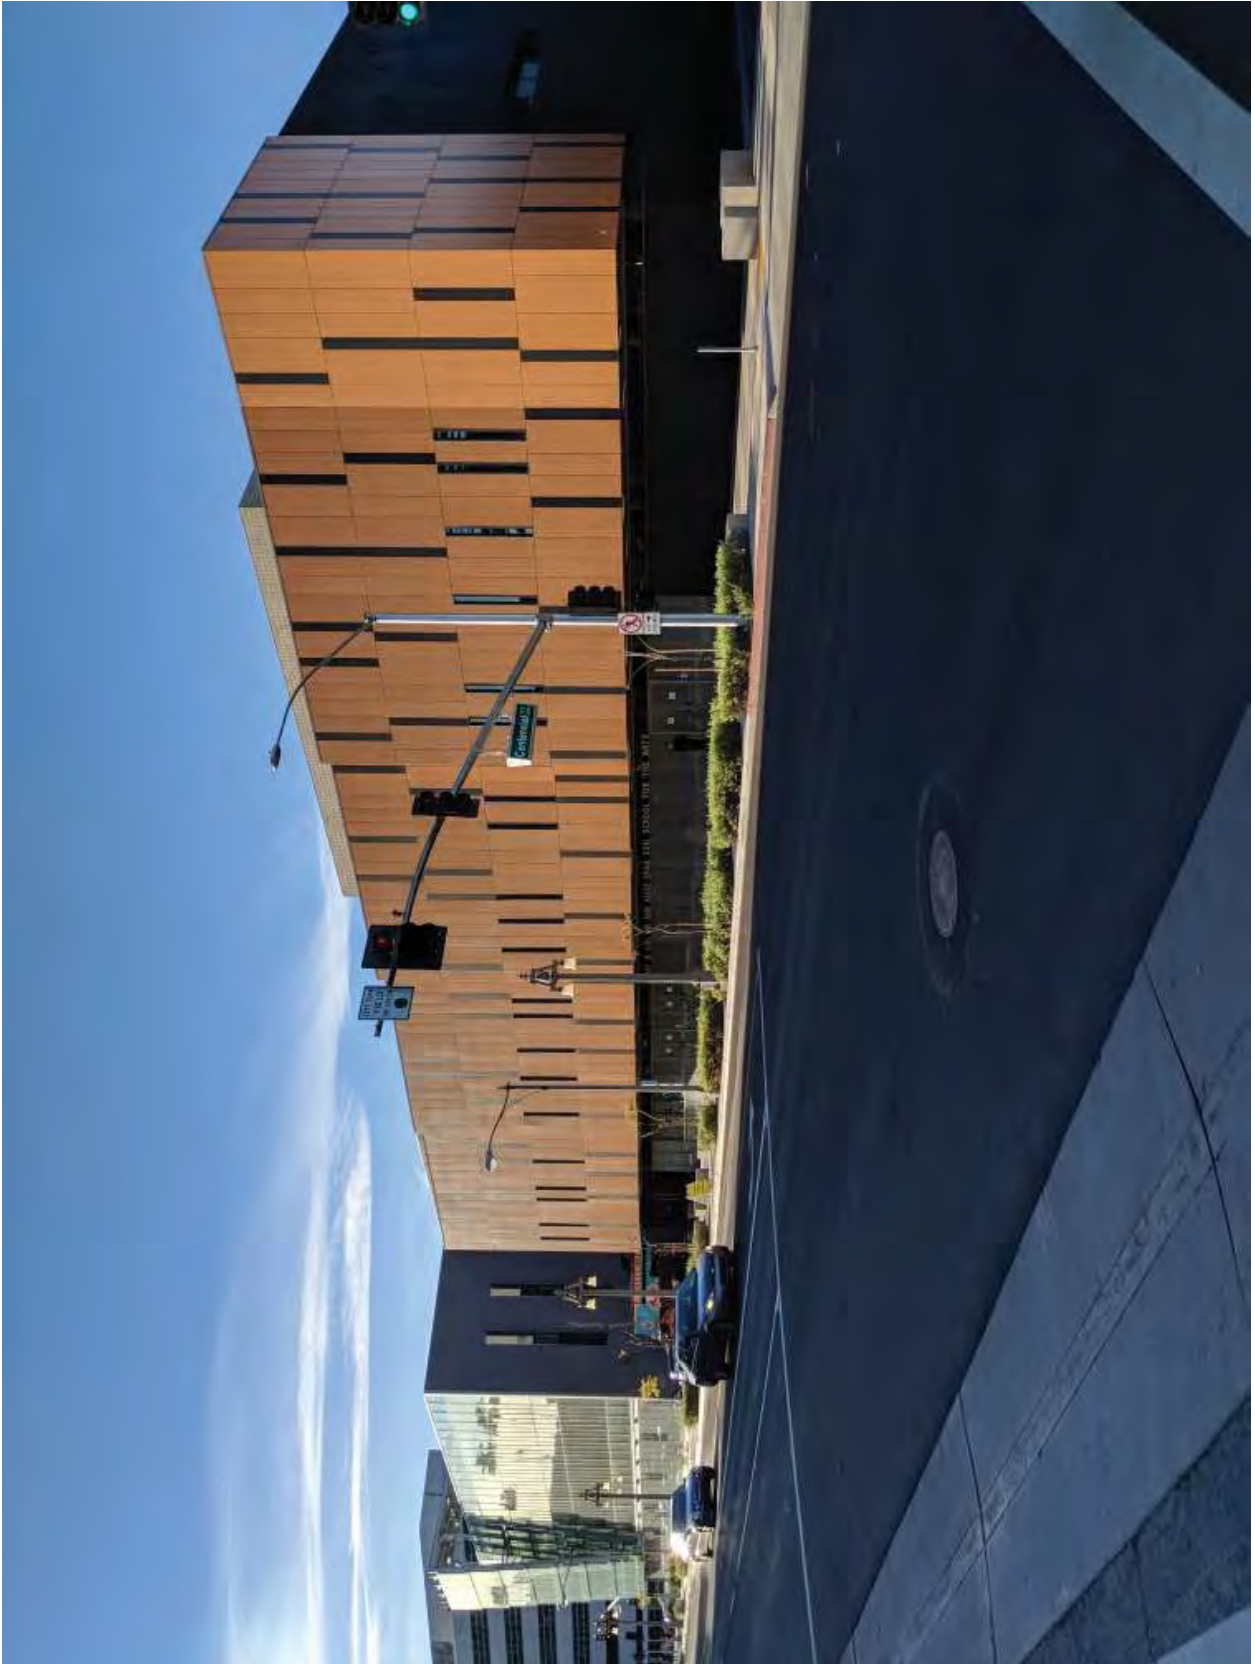

P18-0186, Exhibit 8 - Photos
























