




Concept 3 – google earth insert perspective looking South

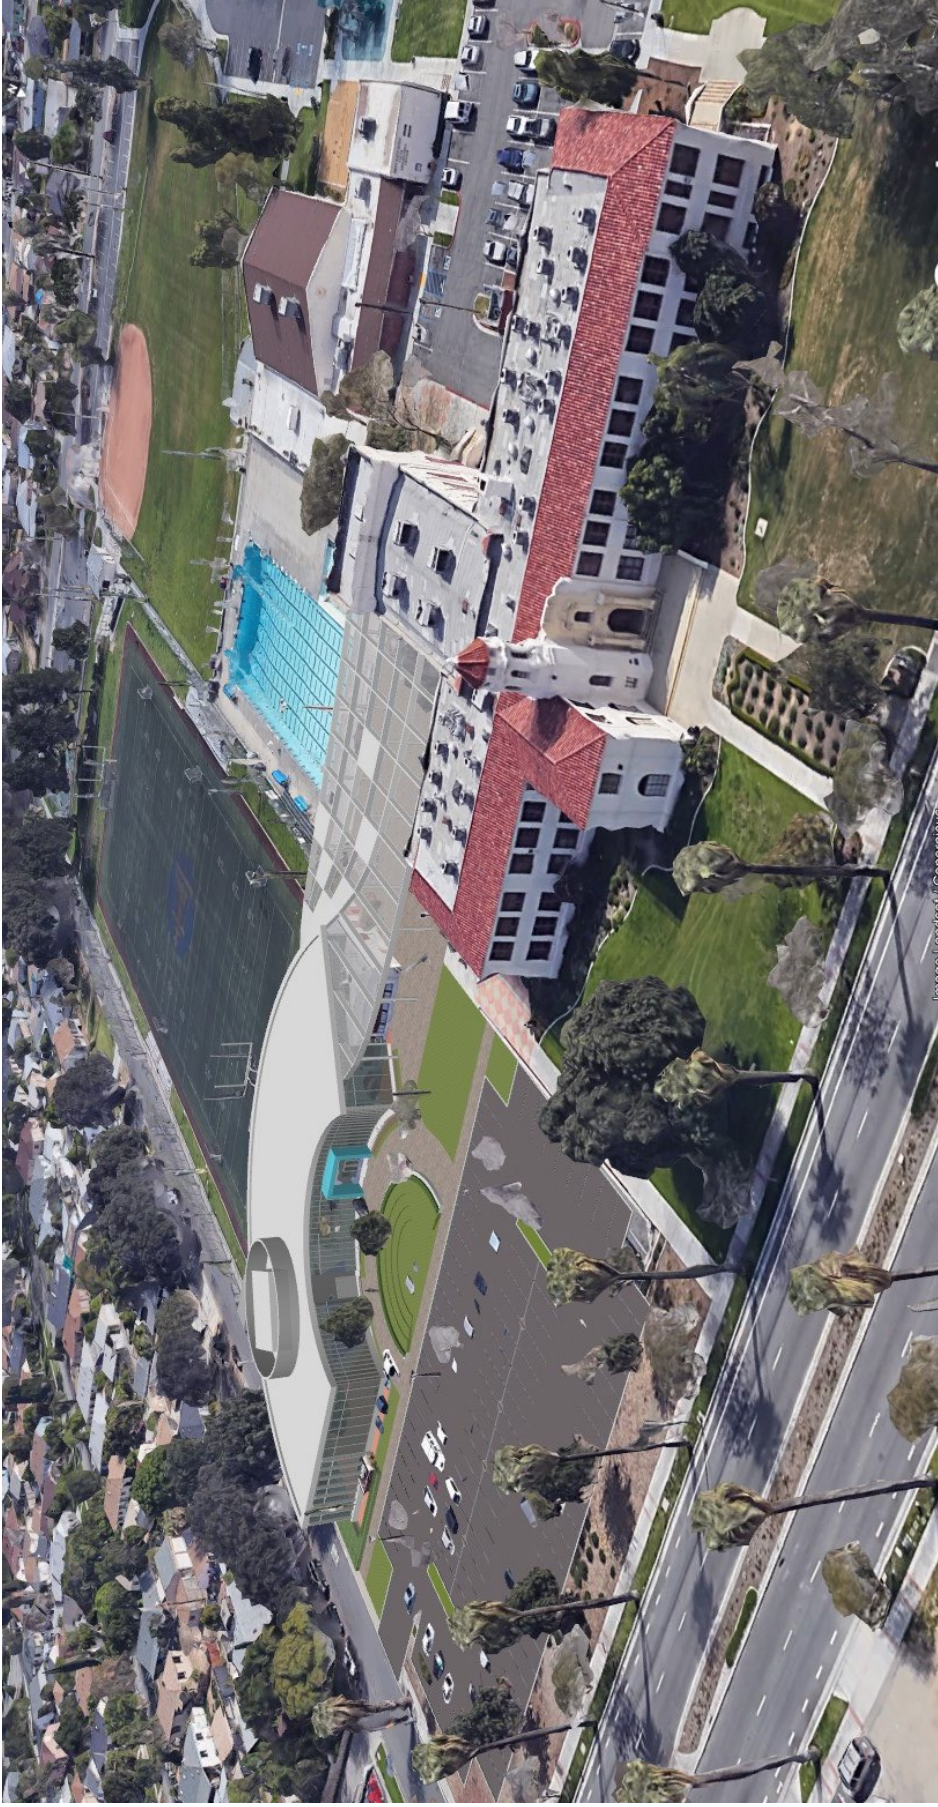

Concept 3 – Aerial Perspective looking South

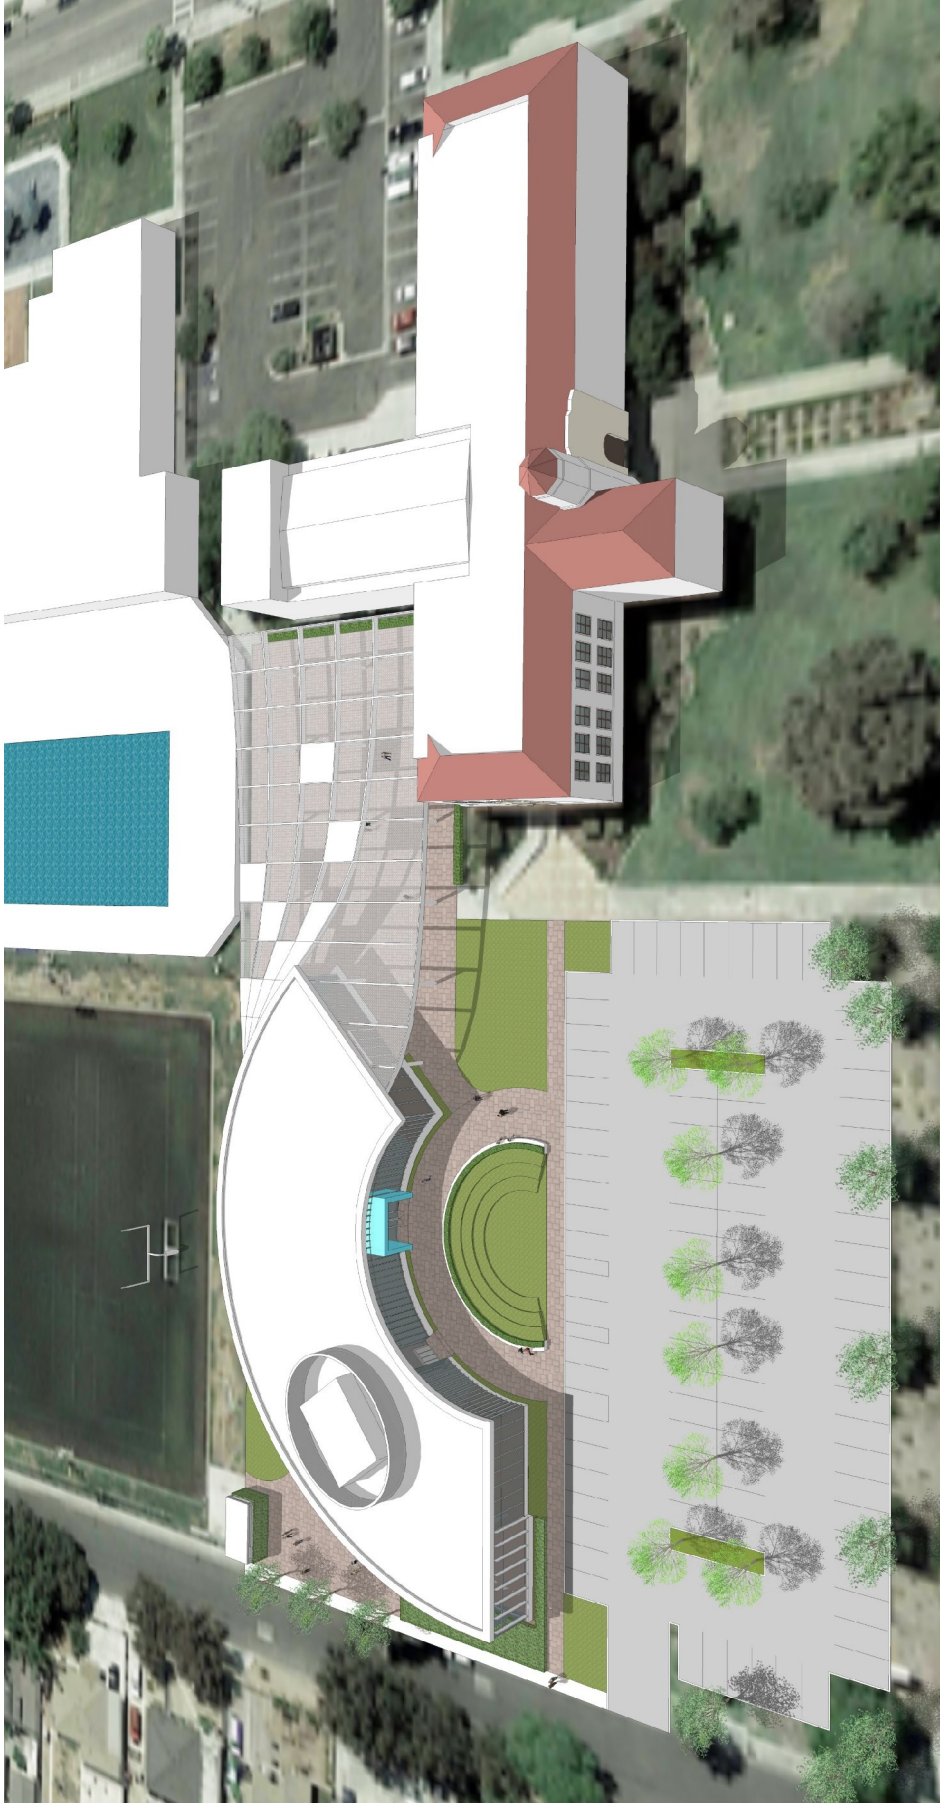


Concept 3 – Attributes

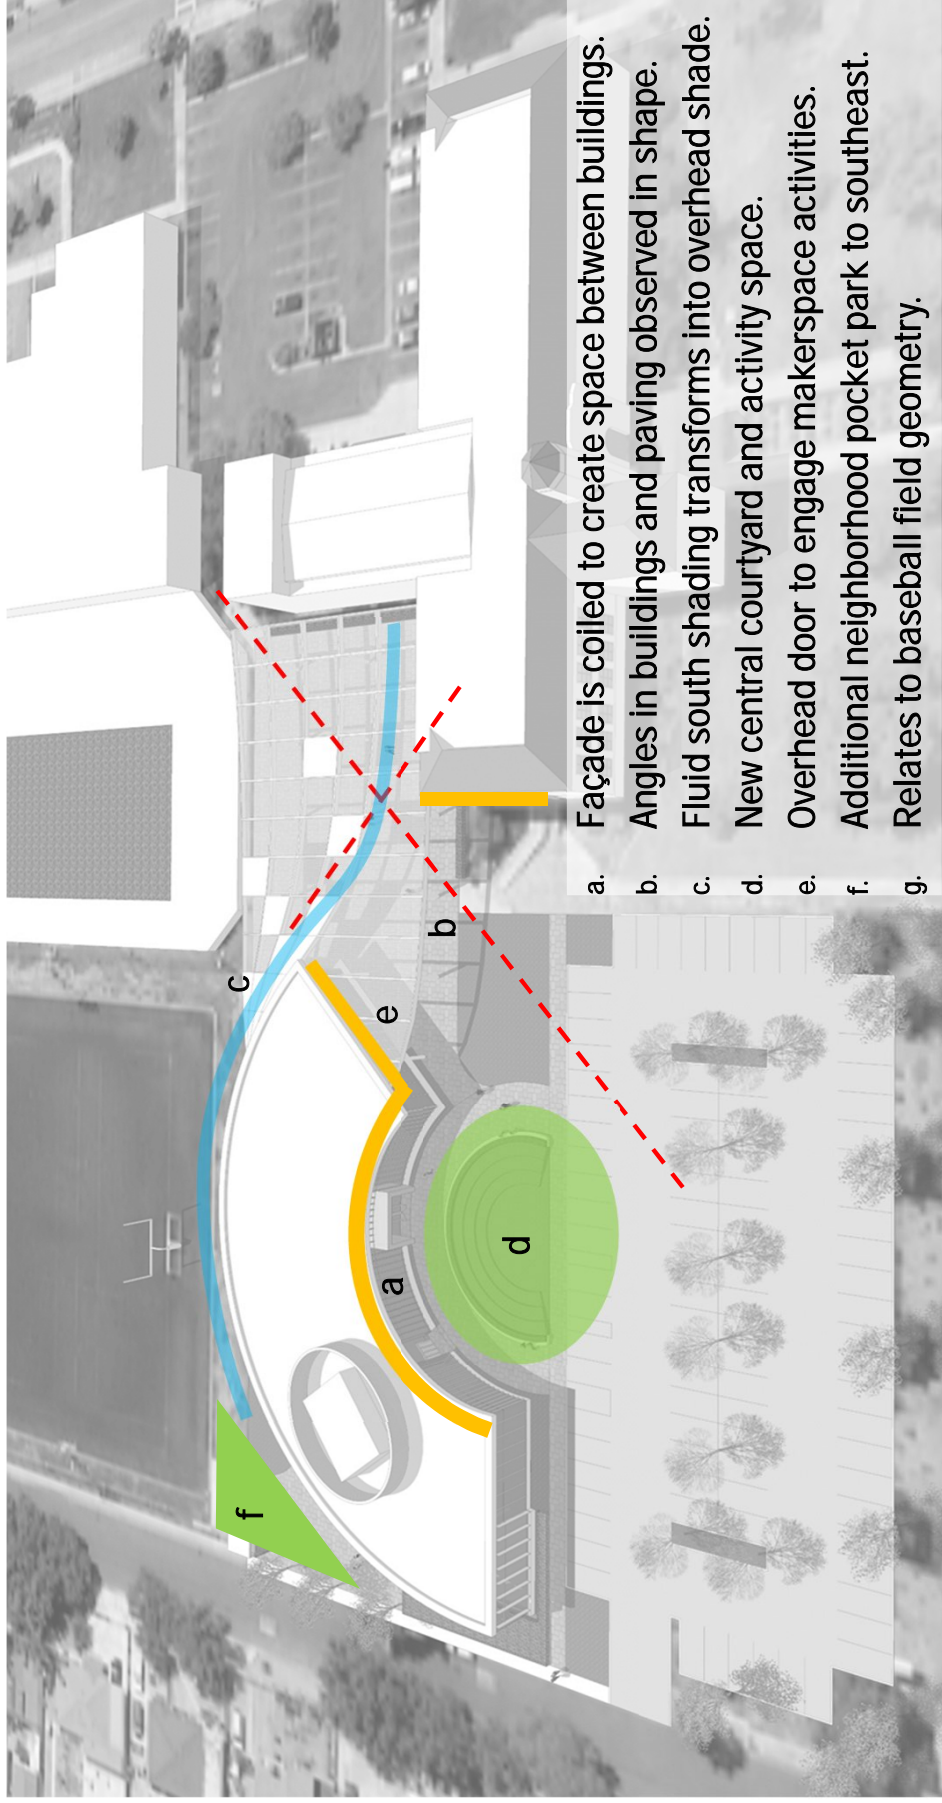

- a. Façade is coiled to create space between buildings.
- b. Angles in buildings and paving observed in shape.
- c. Fluid south shading transforms into overhead shade.
- d. New central courtyard and activity space.
- e. Overhead door to engage makerspace activities.
- f. Additional neighborhood pocket park to southeast.
- g. Relates to baseball field geometry.

Concept 3 – Roof Plan

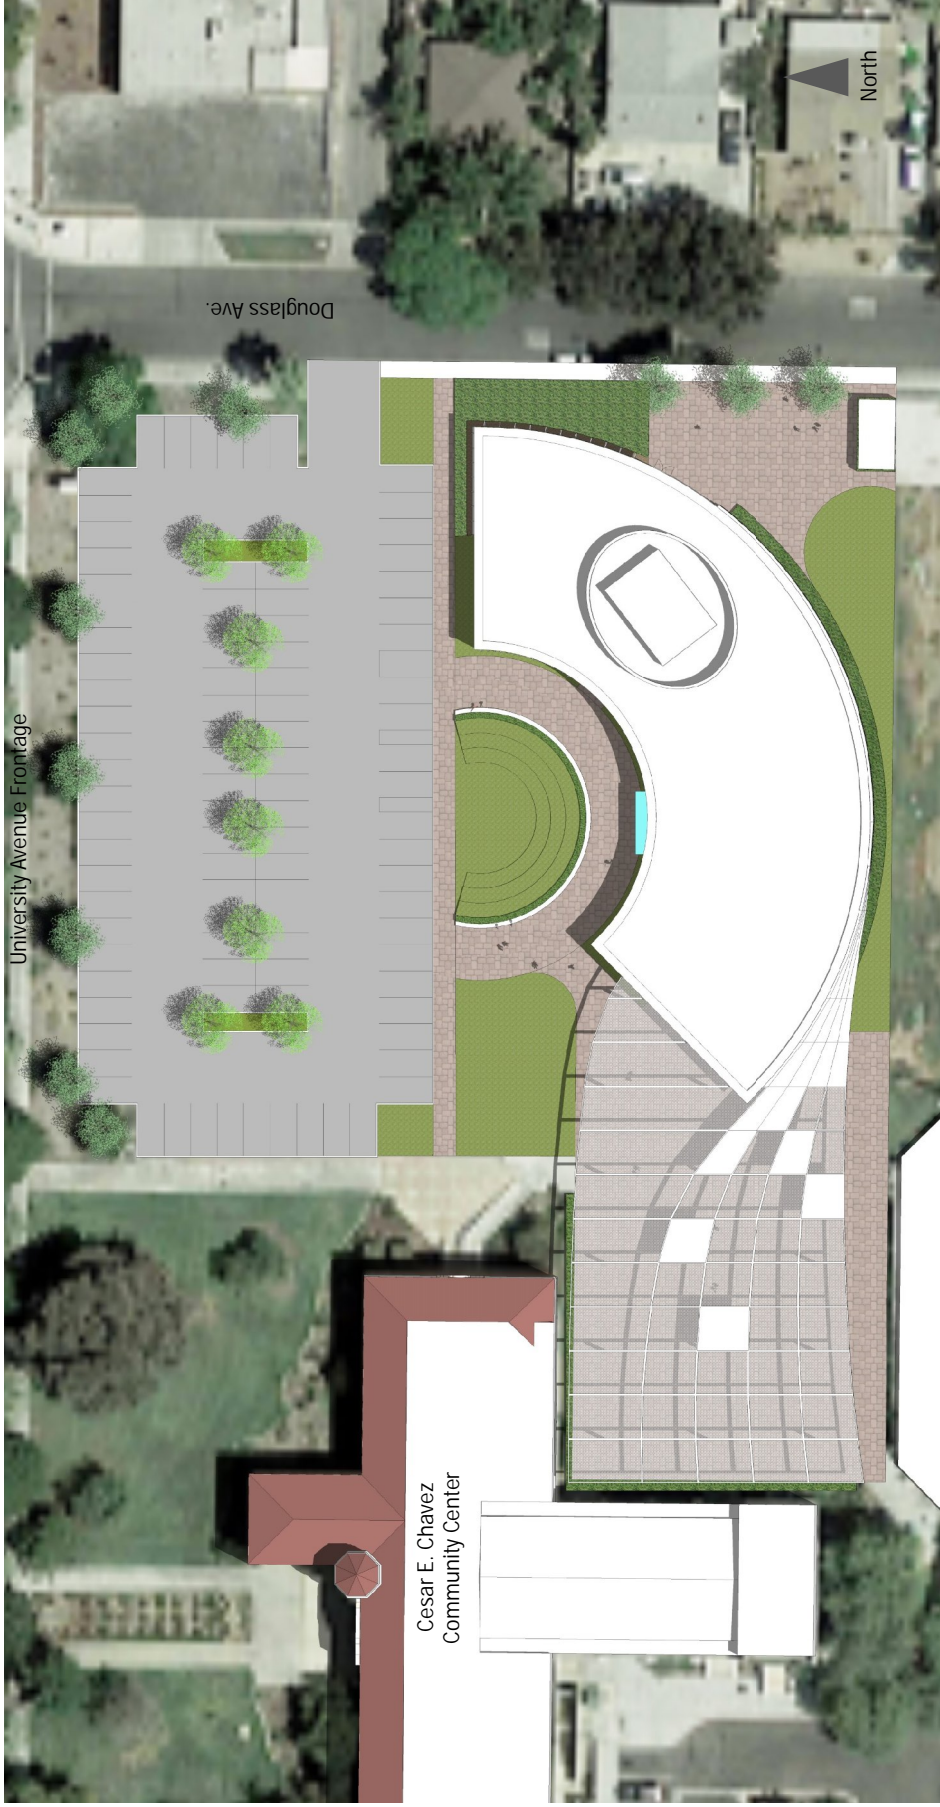


Cesar E. Chavez
Community Center

CANNONDESIGN


CITY OF
RIVERSIDE

Concept 3 – Site Program Plan

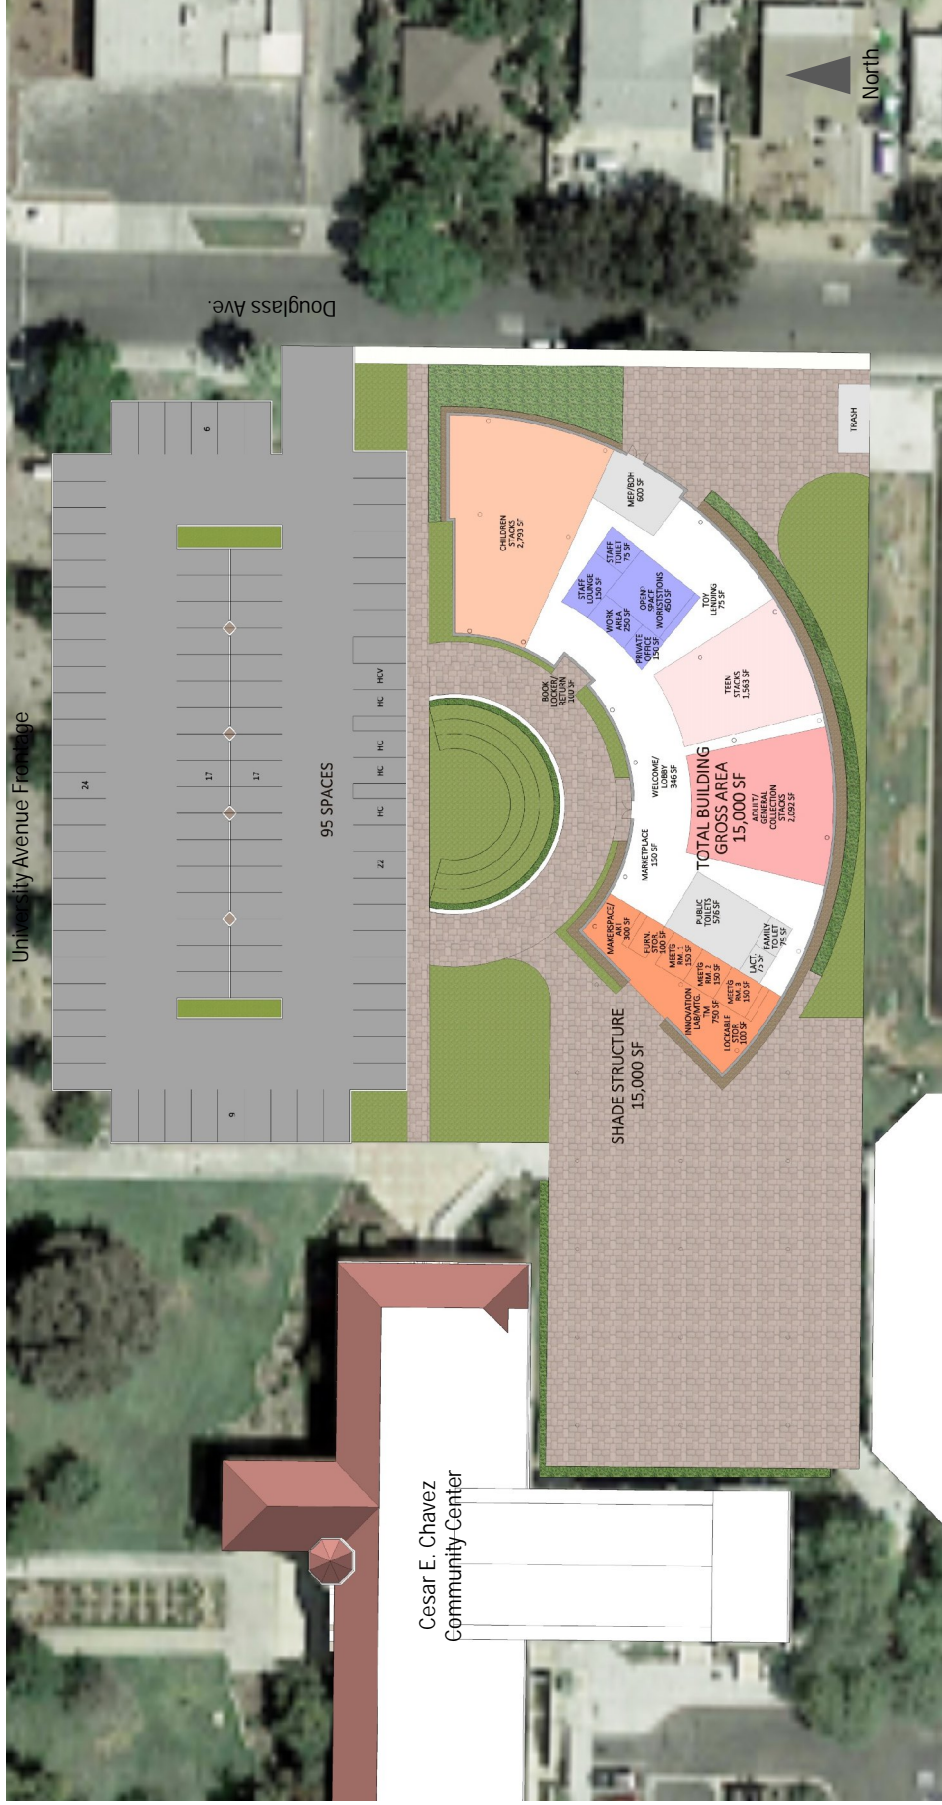

Cesar E. Chavez
Community Center

Concept 3 – Program Adjacency Plan

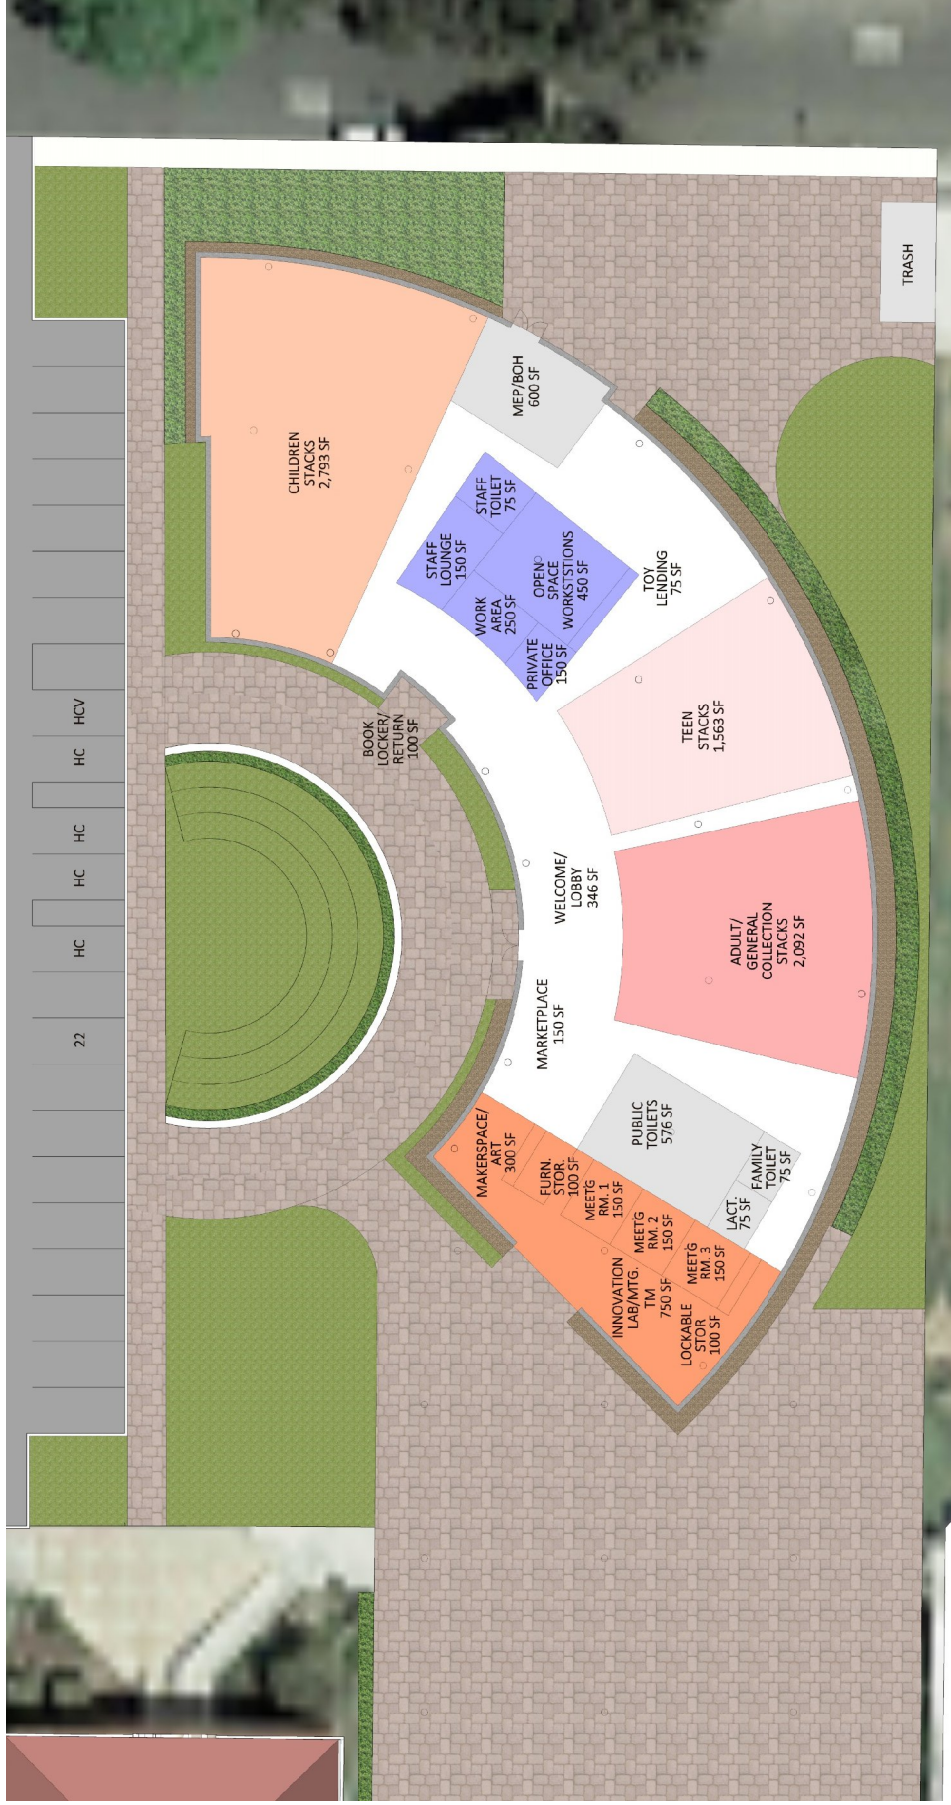

Concept 3 – Site entry view from Douglass Ave.



Concept 3 – View from University Ave.



Concept 3 – View from Bobby Bonds Park



CANNONDESIGN

CITY OF
RIVERSIDE

Concept 3 – View from under Canopy

