


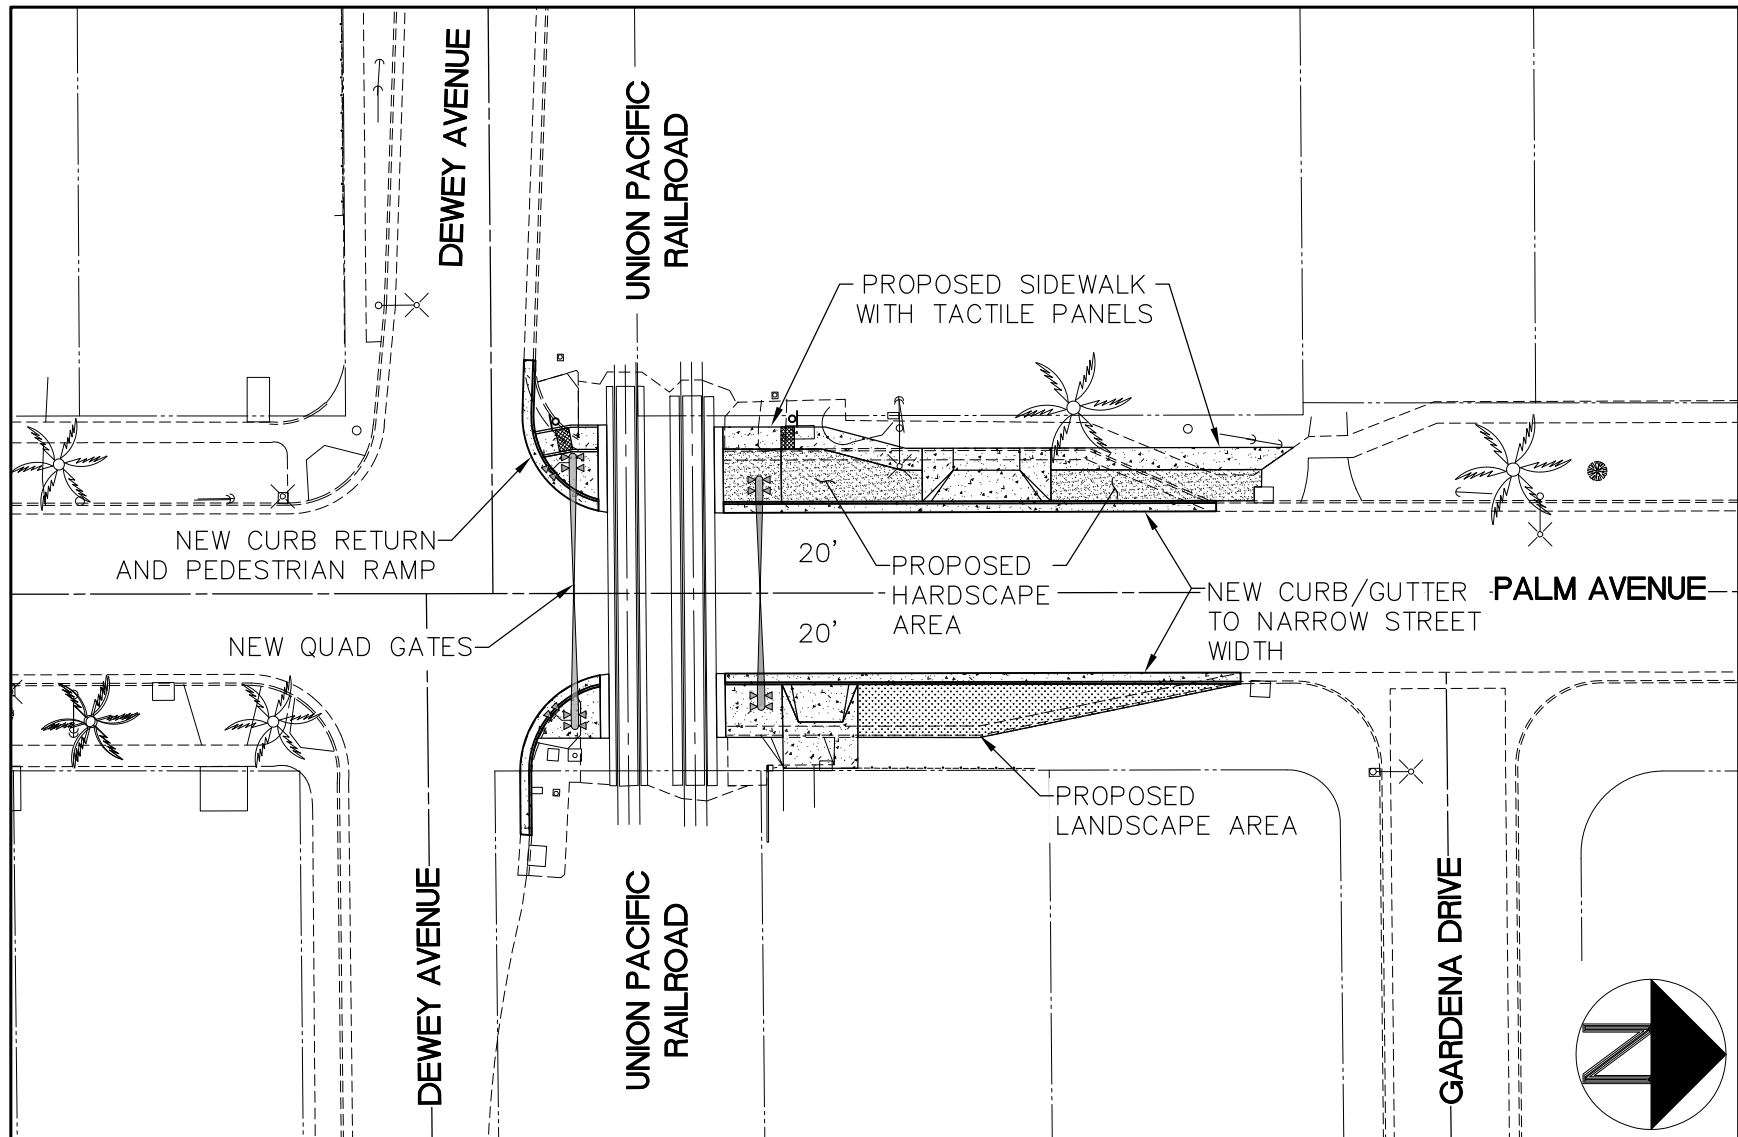

**QUIET ZONE IMPROVEMENTS FOR
PALM AVENUE AT
UNION PACIFIC RAILROAD CROSSING**