




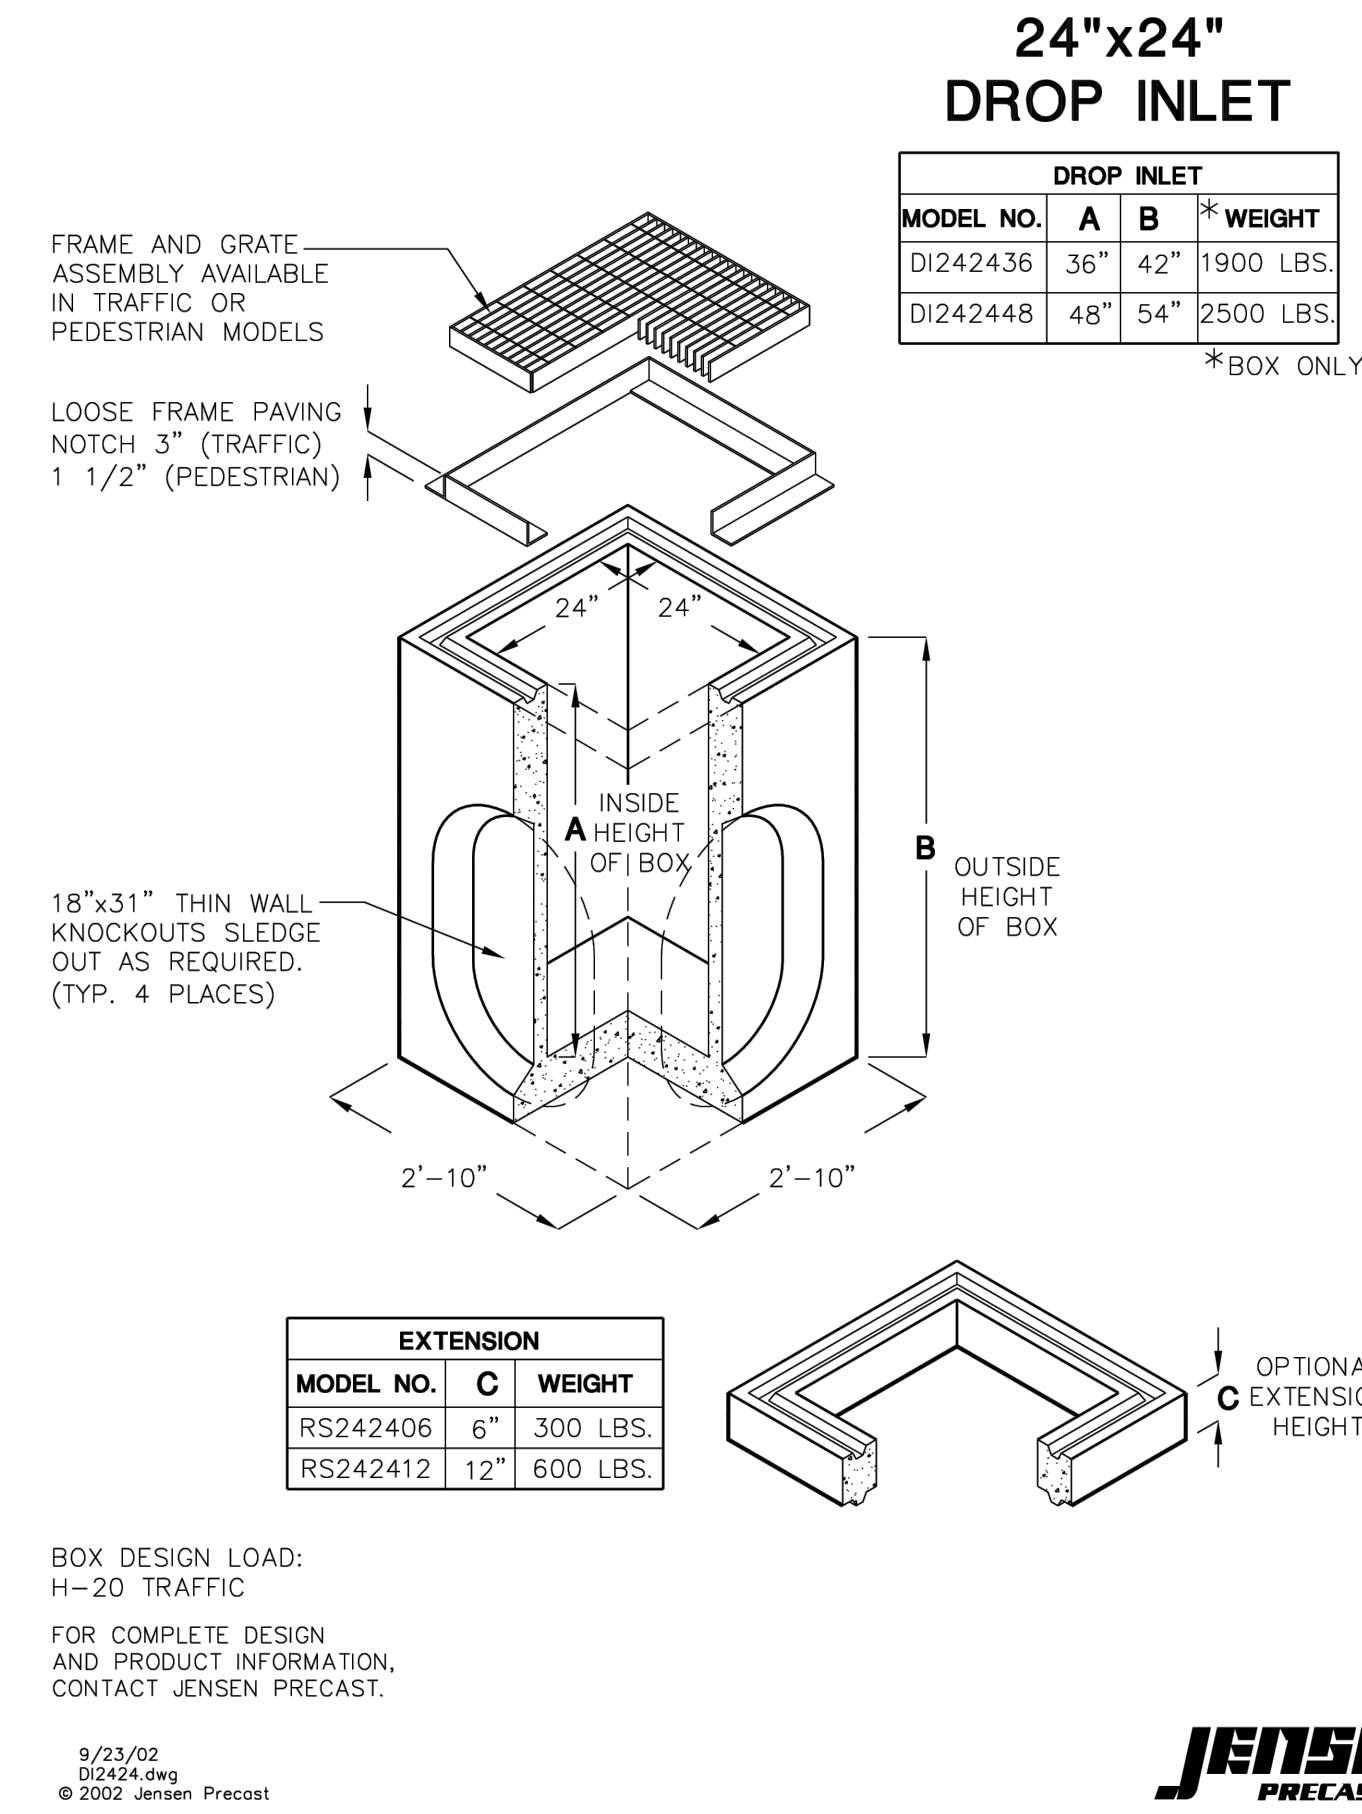


24X24 CATCH BASIN
N.T.S.

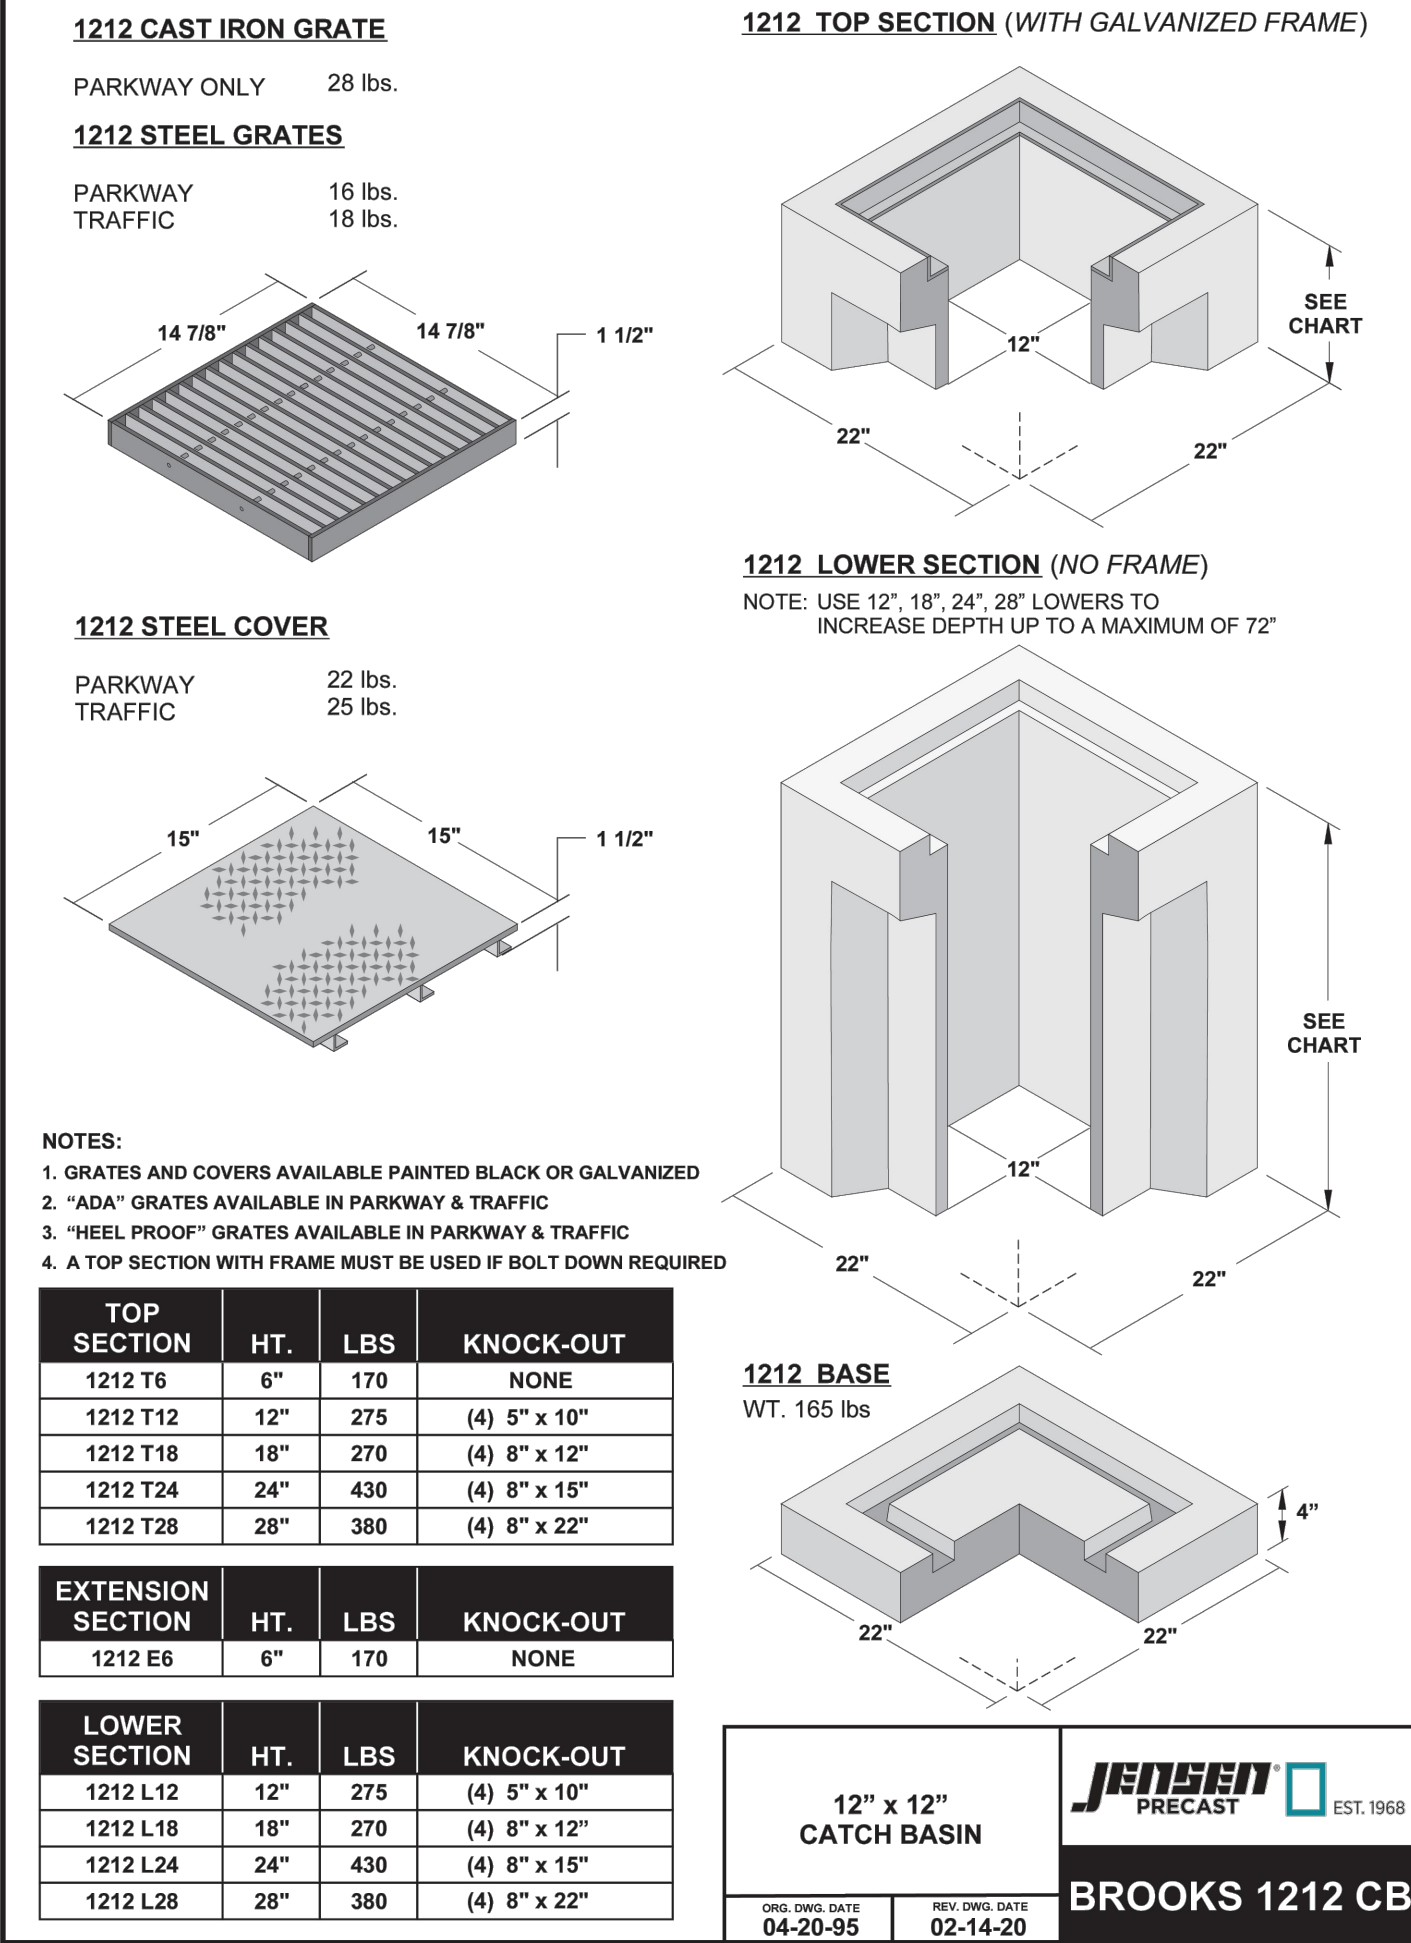


12X12 CATCH BASIN
N.T.S.

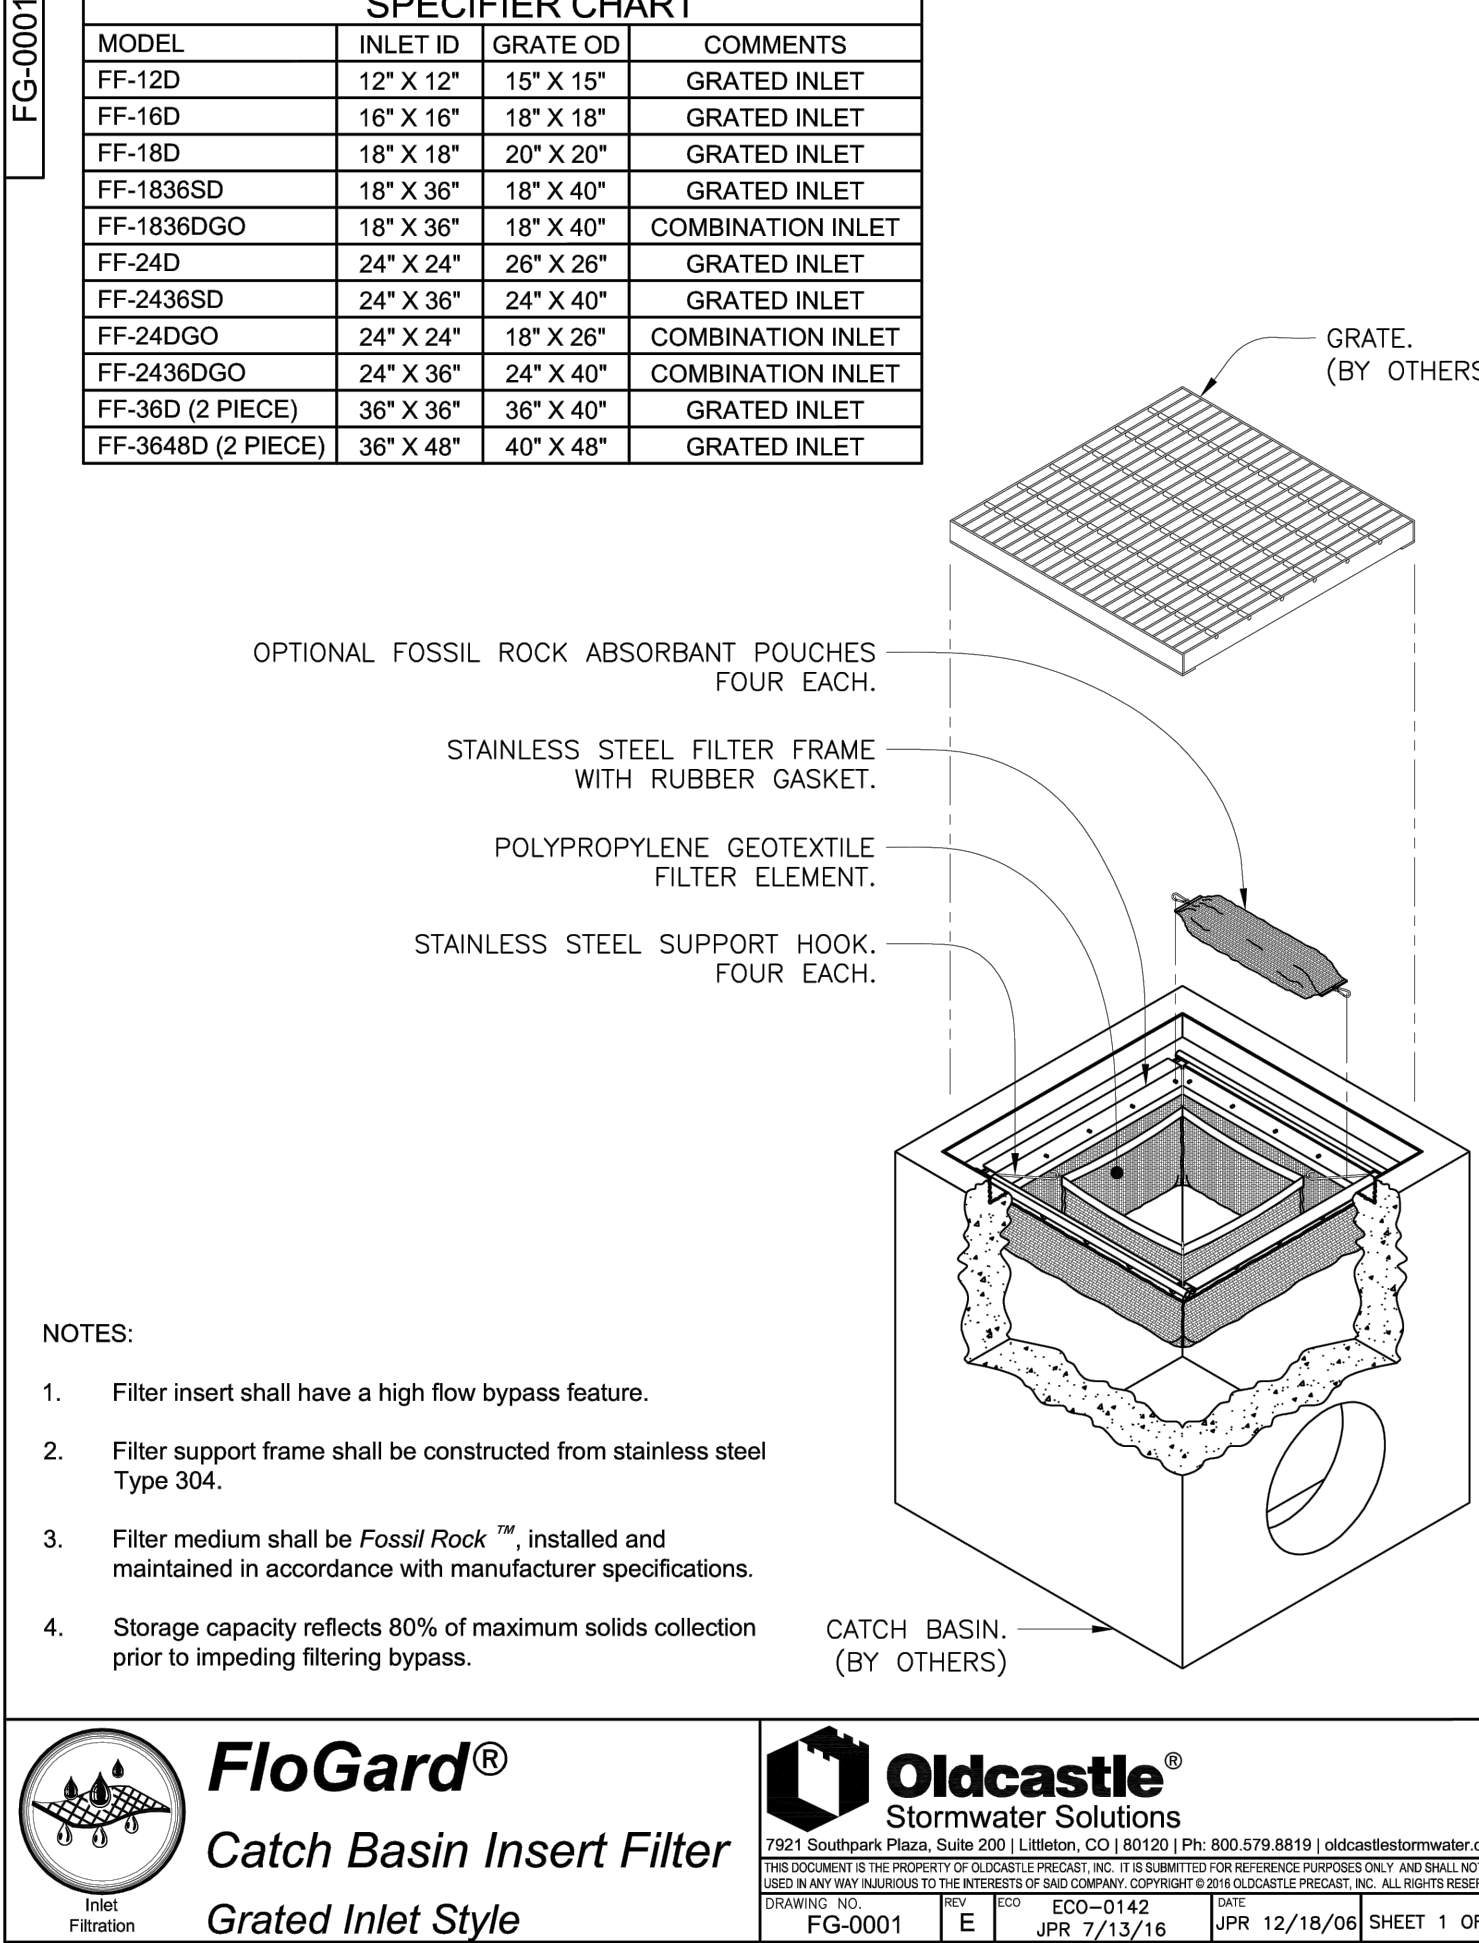


FLOGARD
N.T.S.

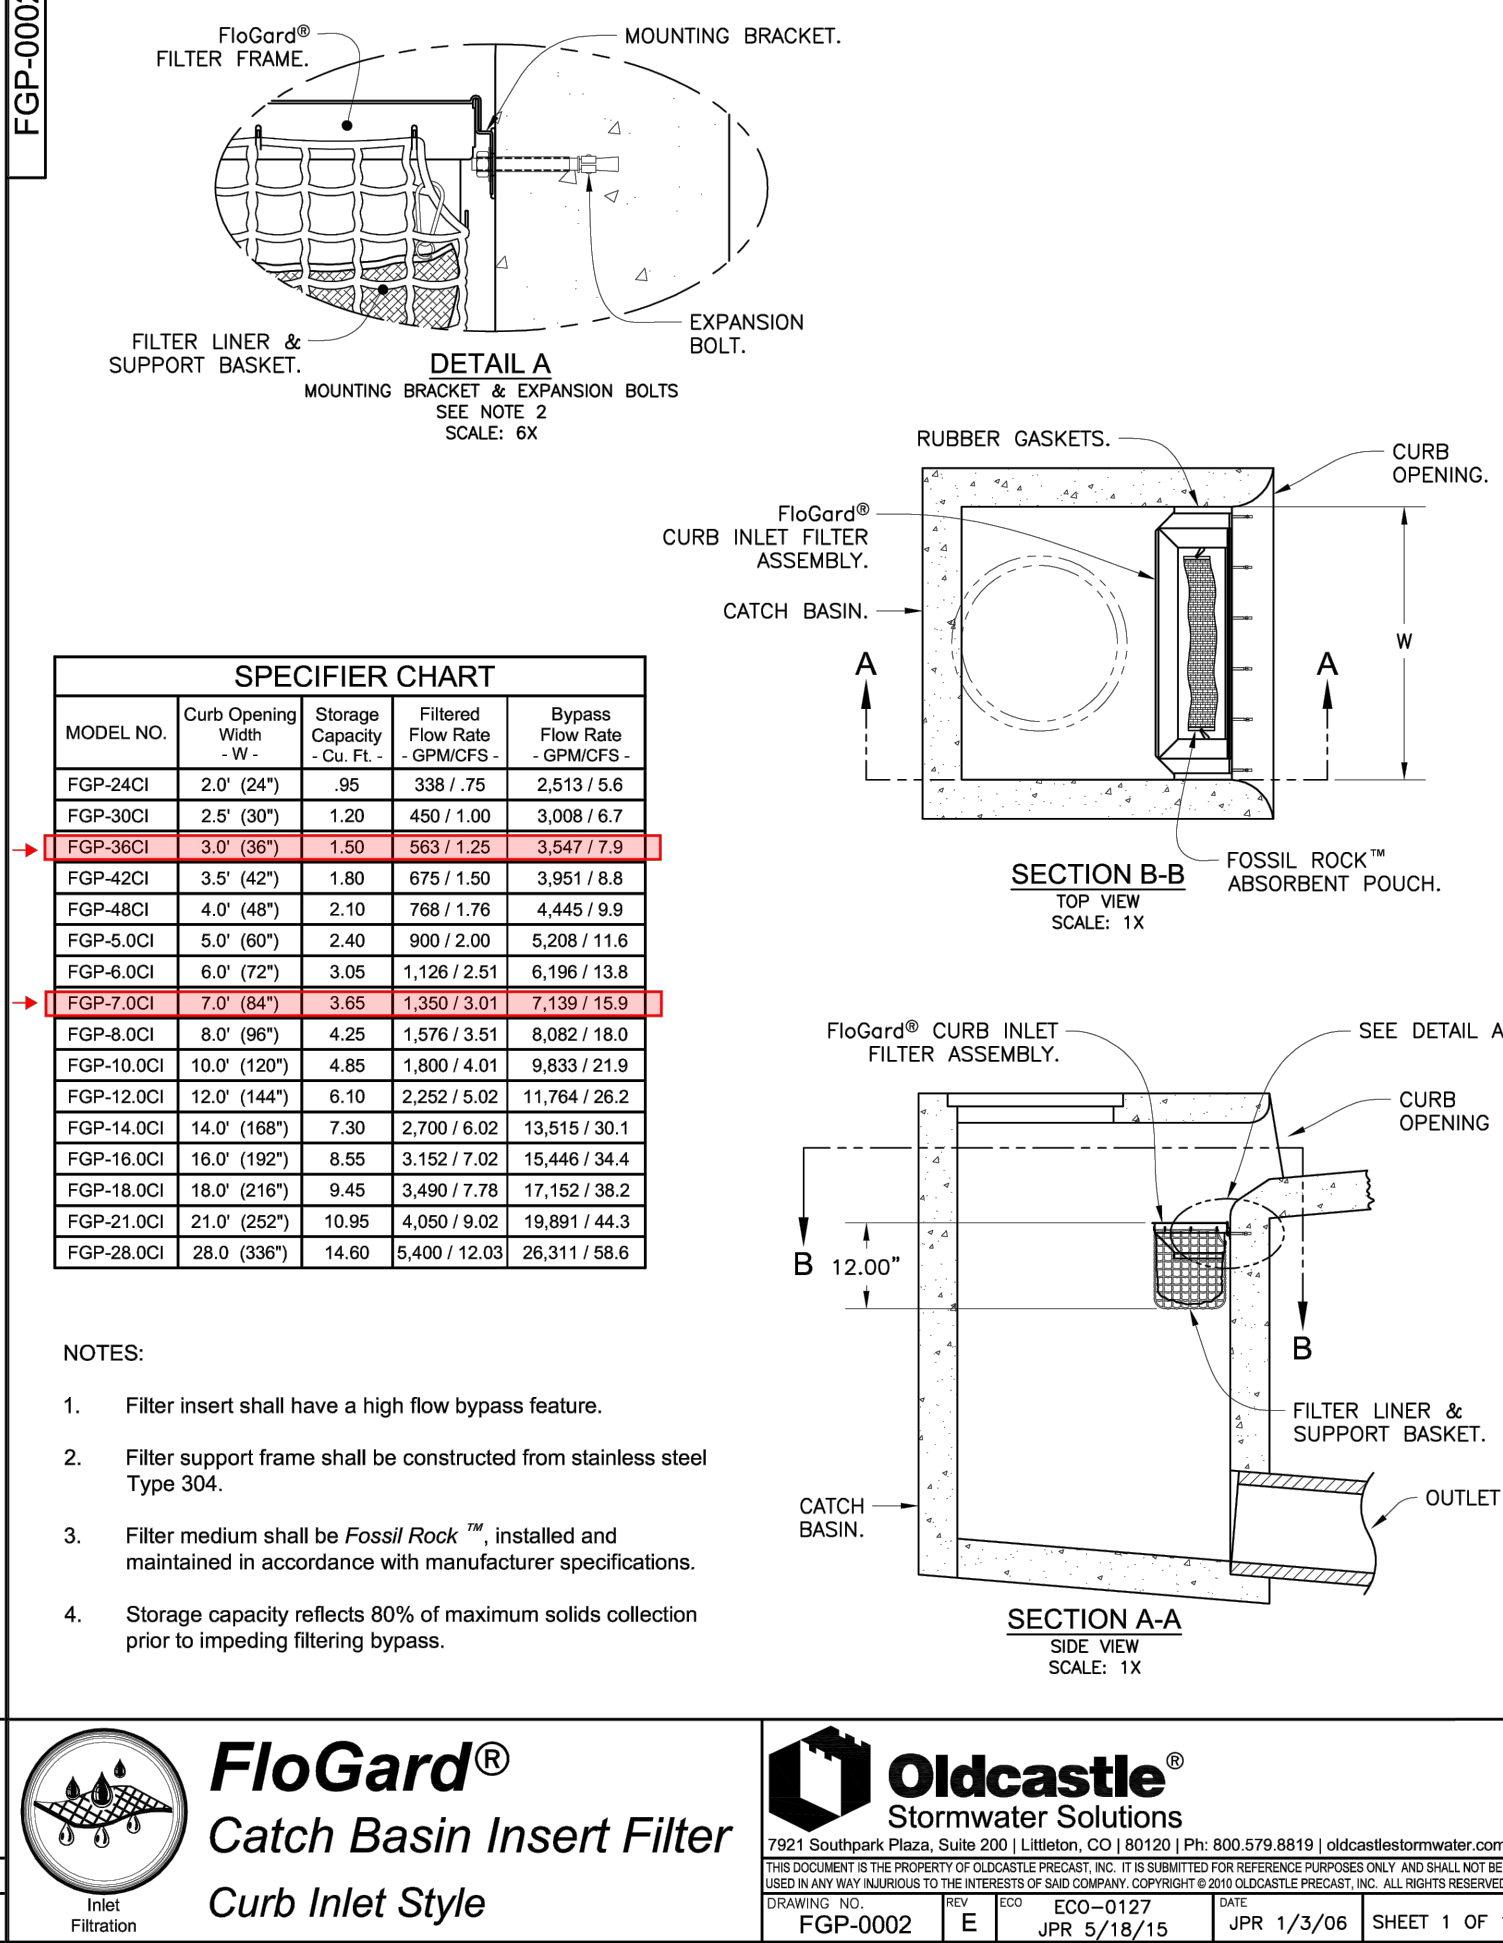


CITY OF RIVERSIDE 6" CURB AND GUTTER DETAIL
N.T.S.

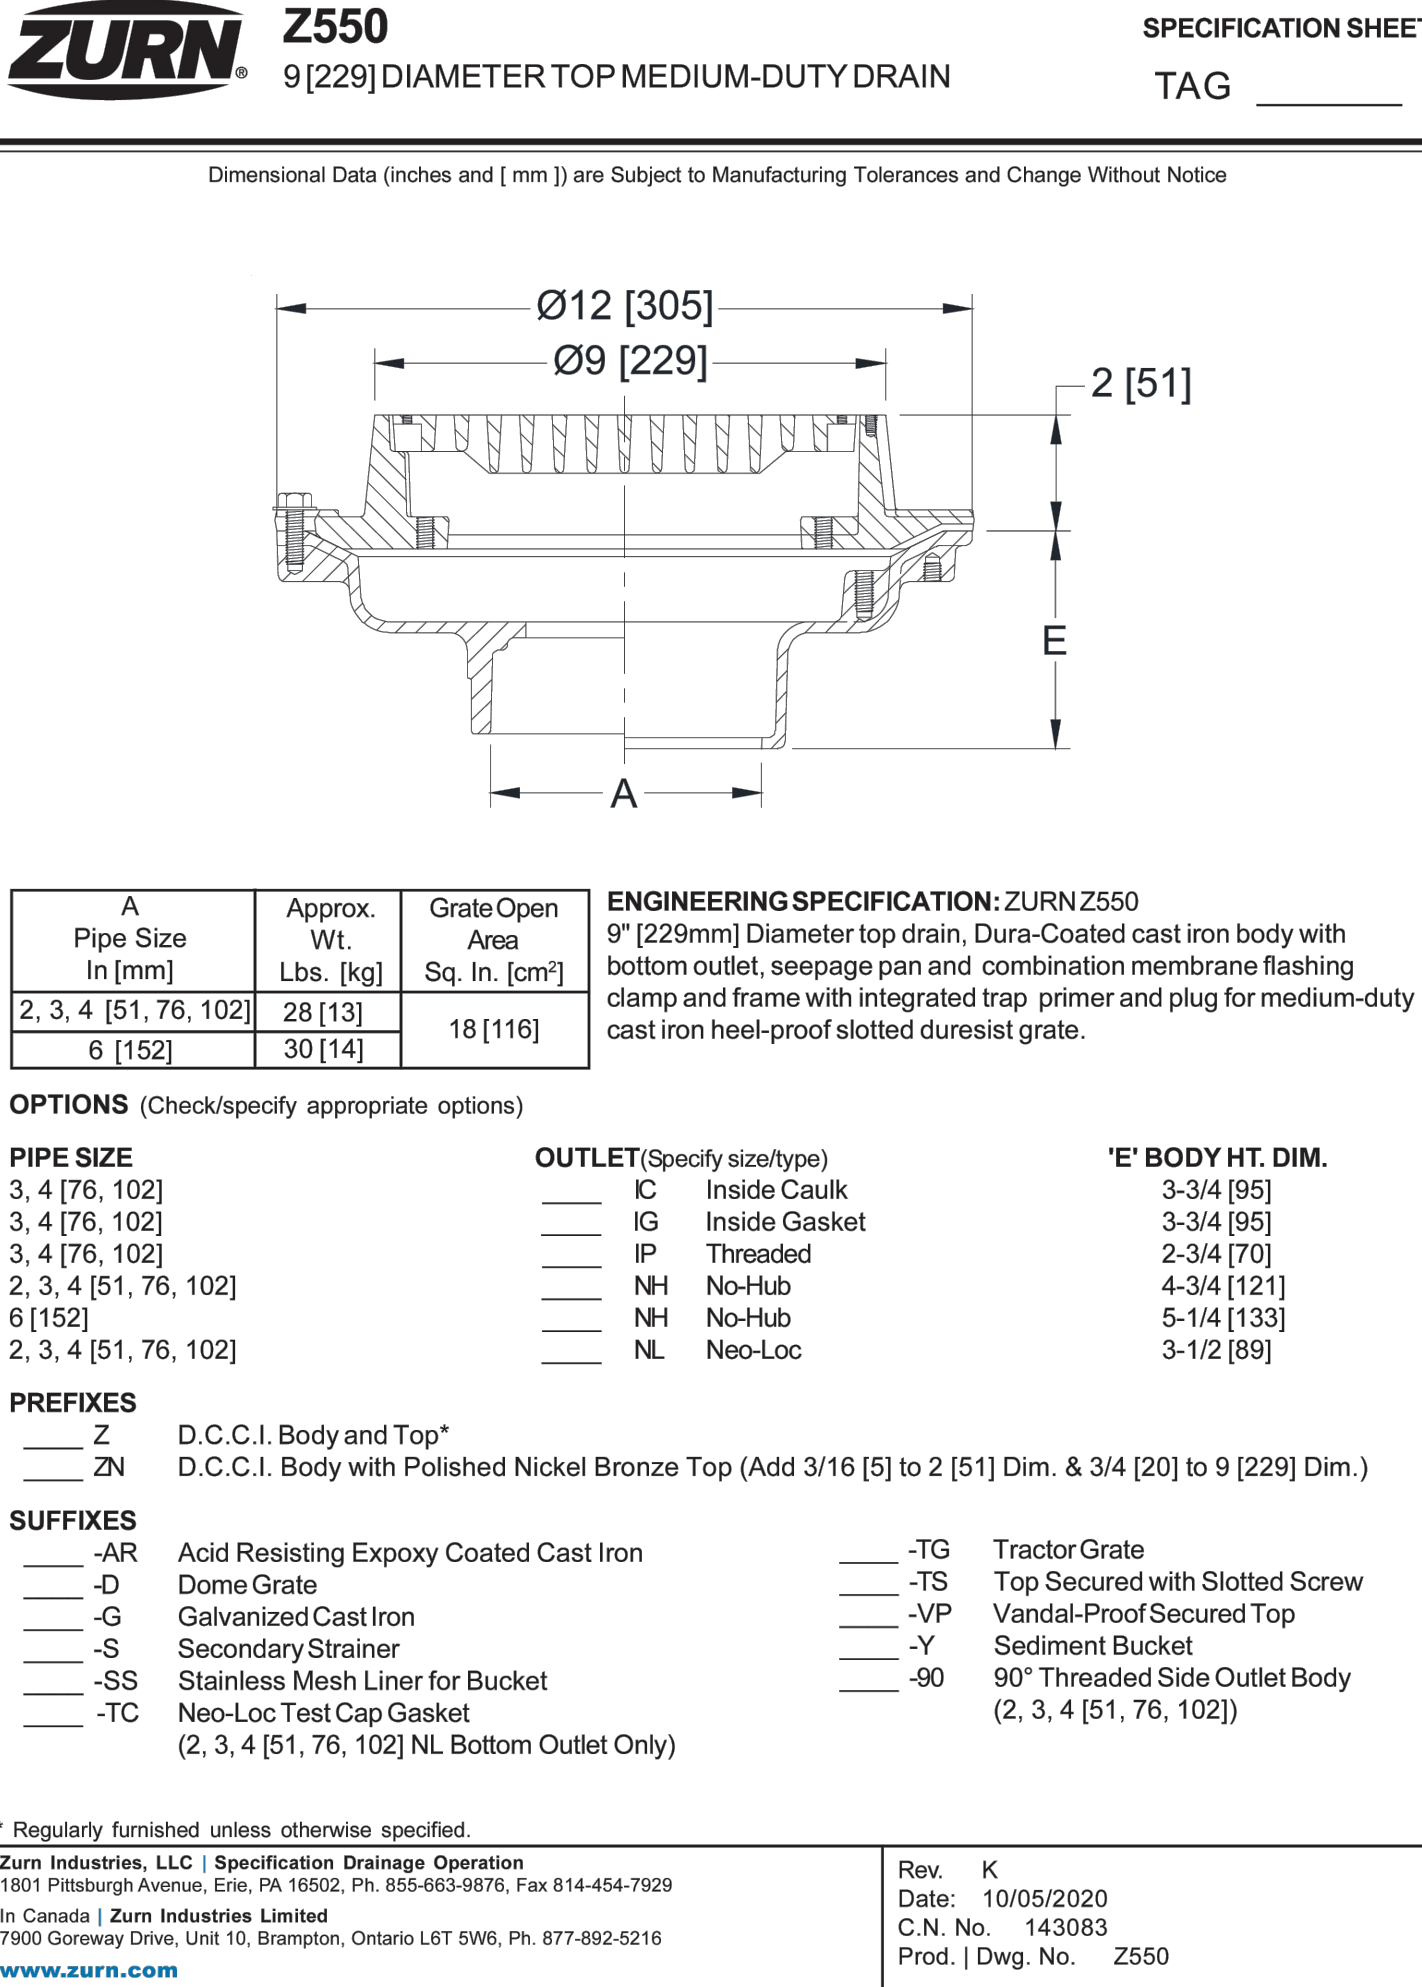

AREA DRAIN
N.T.S.

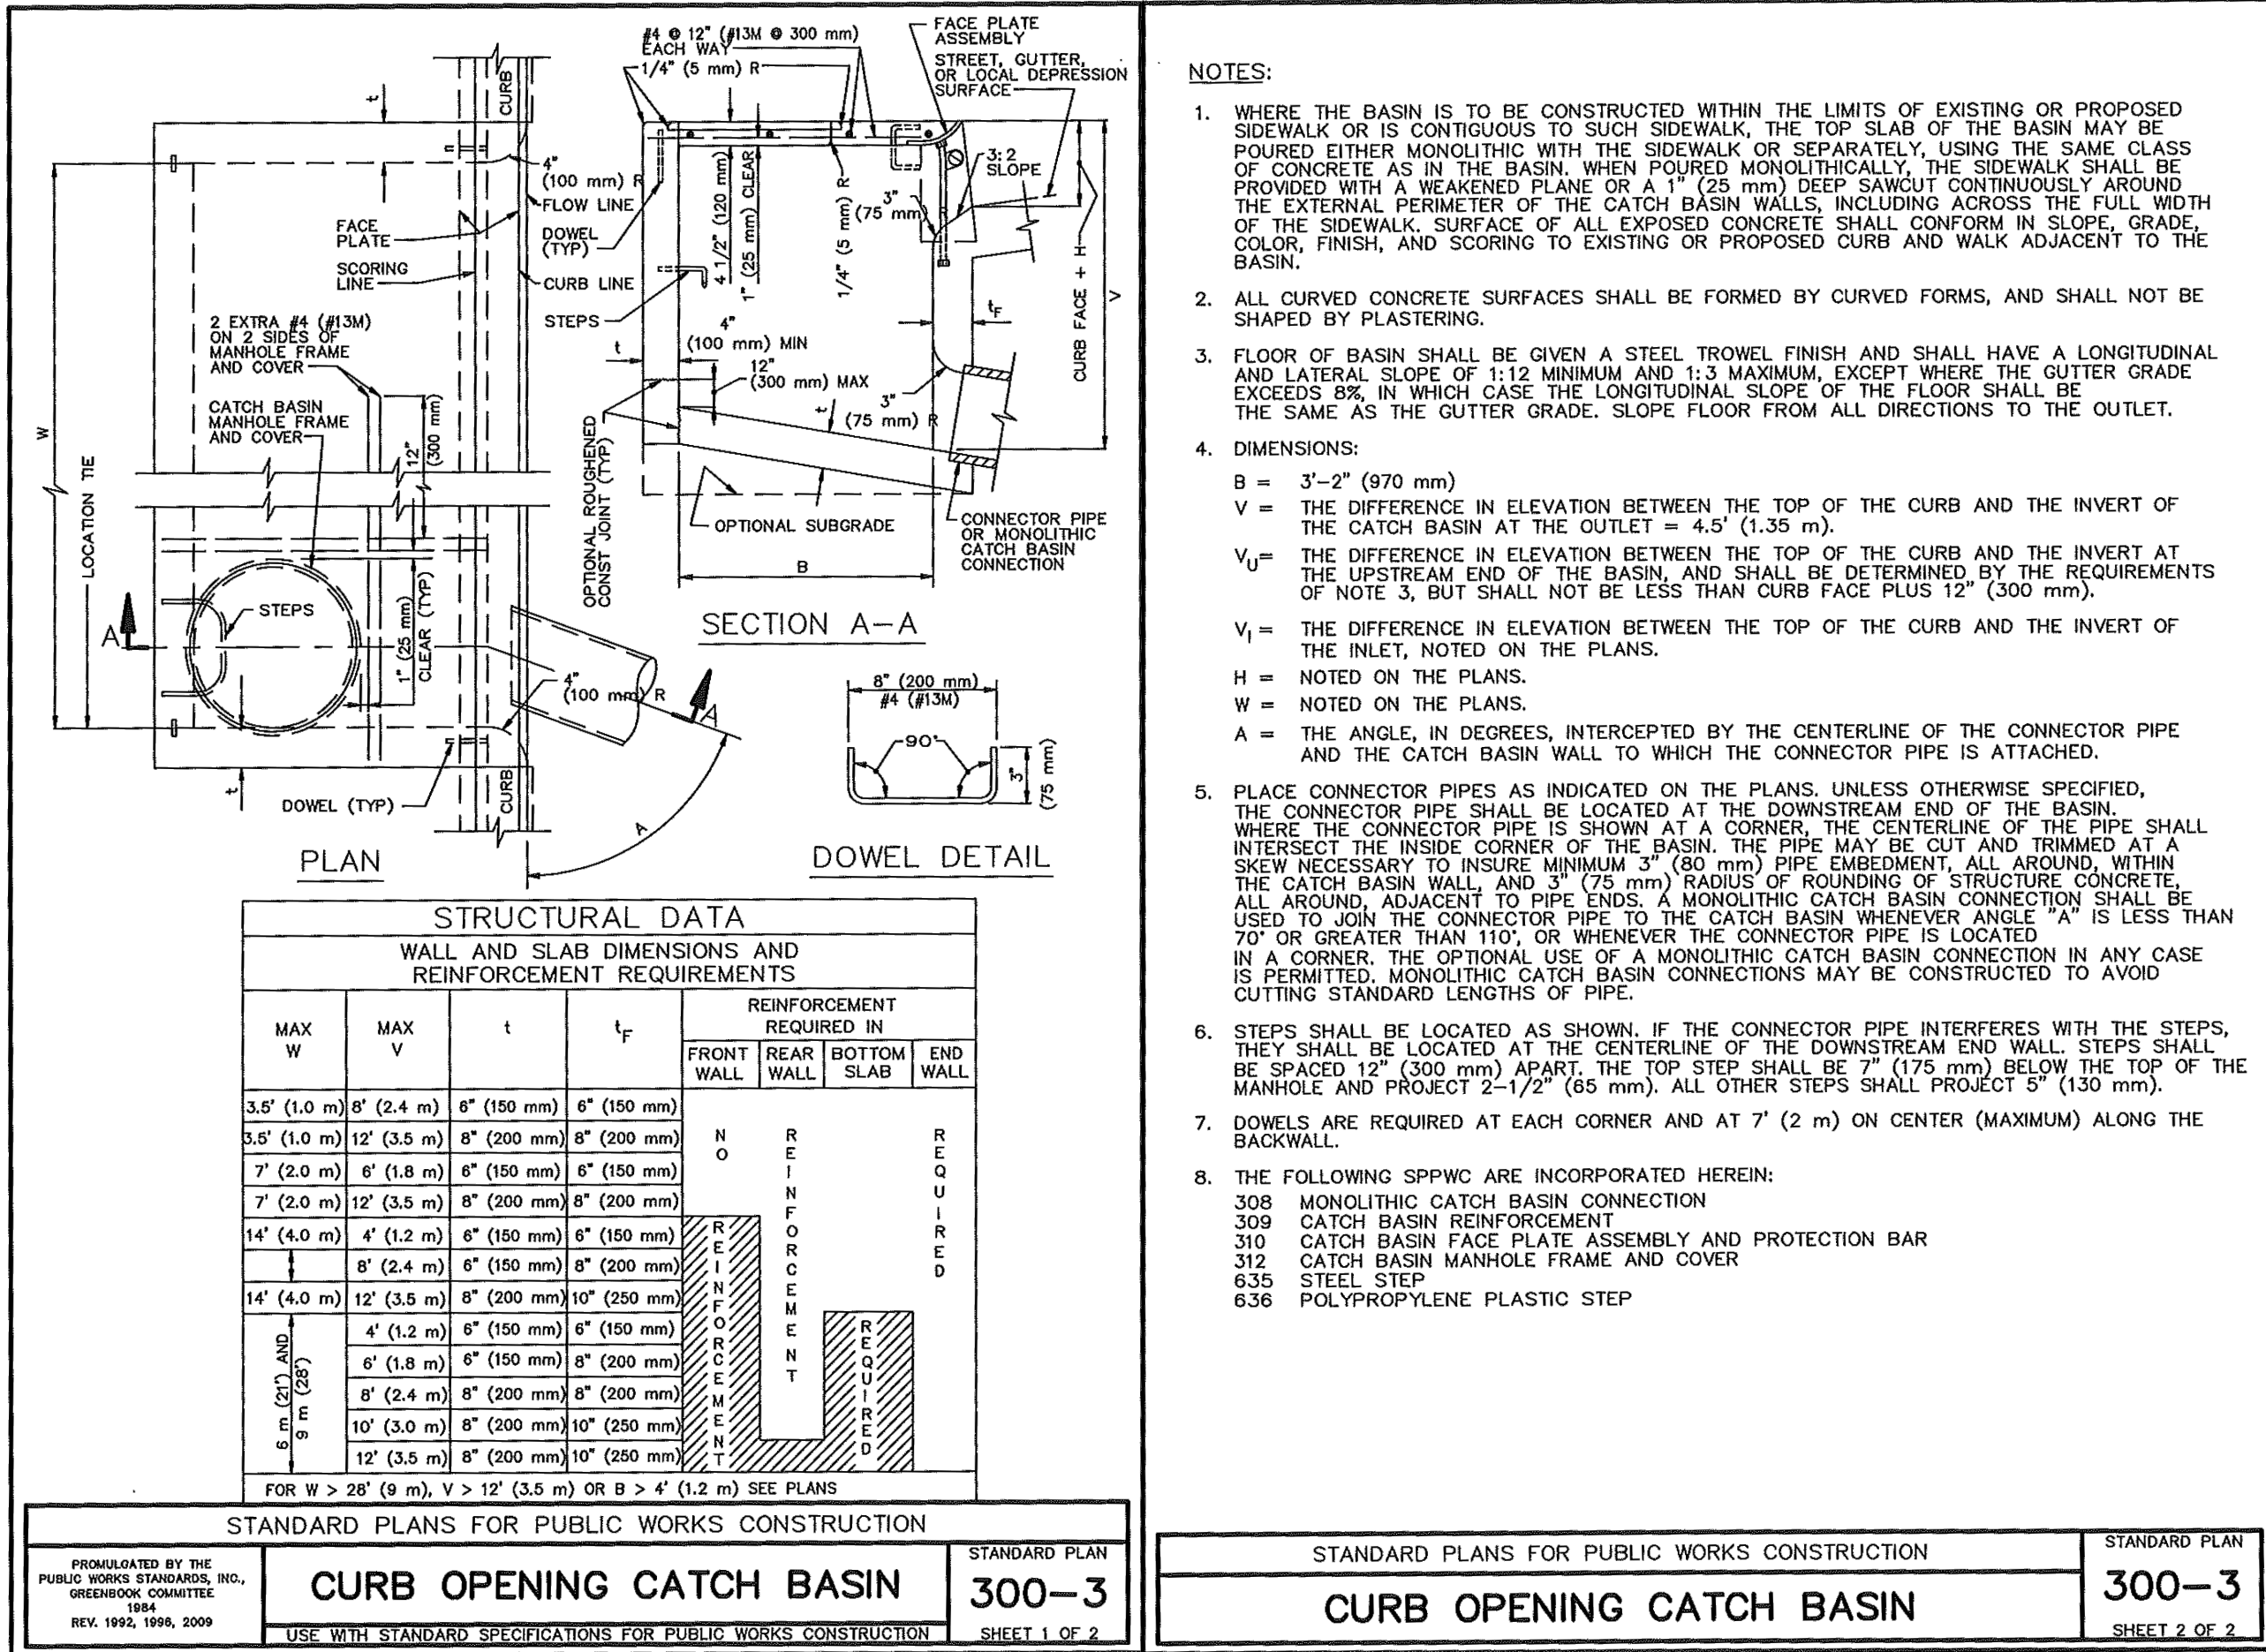

CURB OPENING CATCH BASIN
N.T.S.

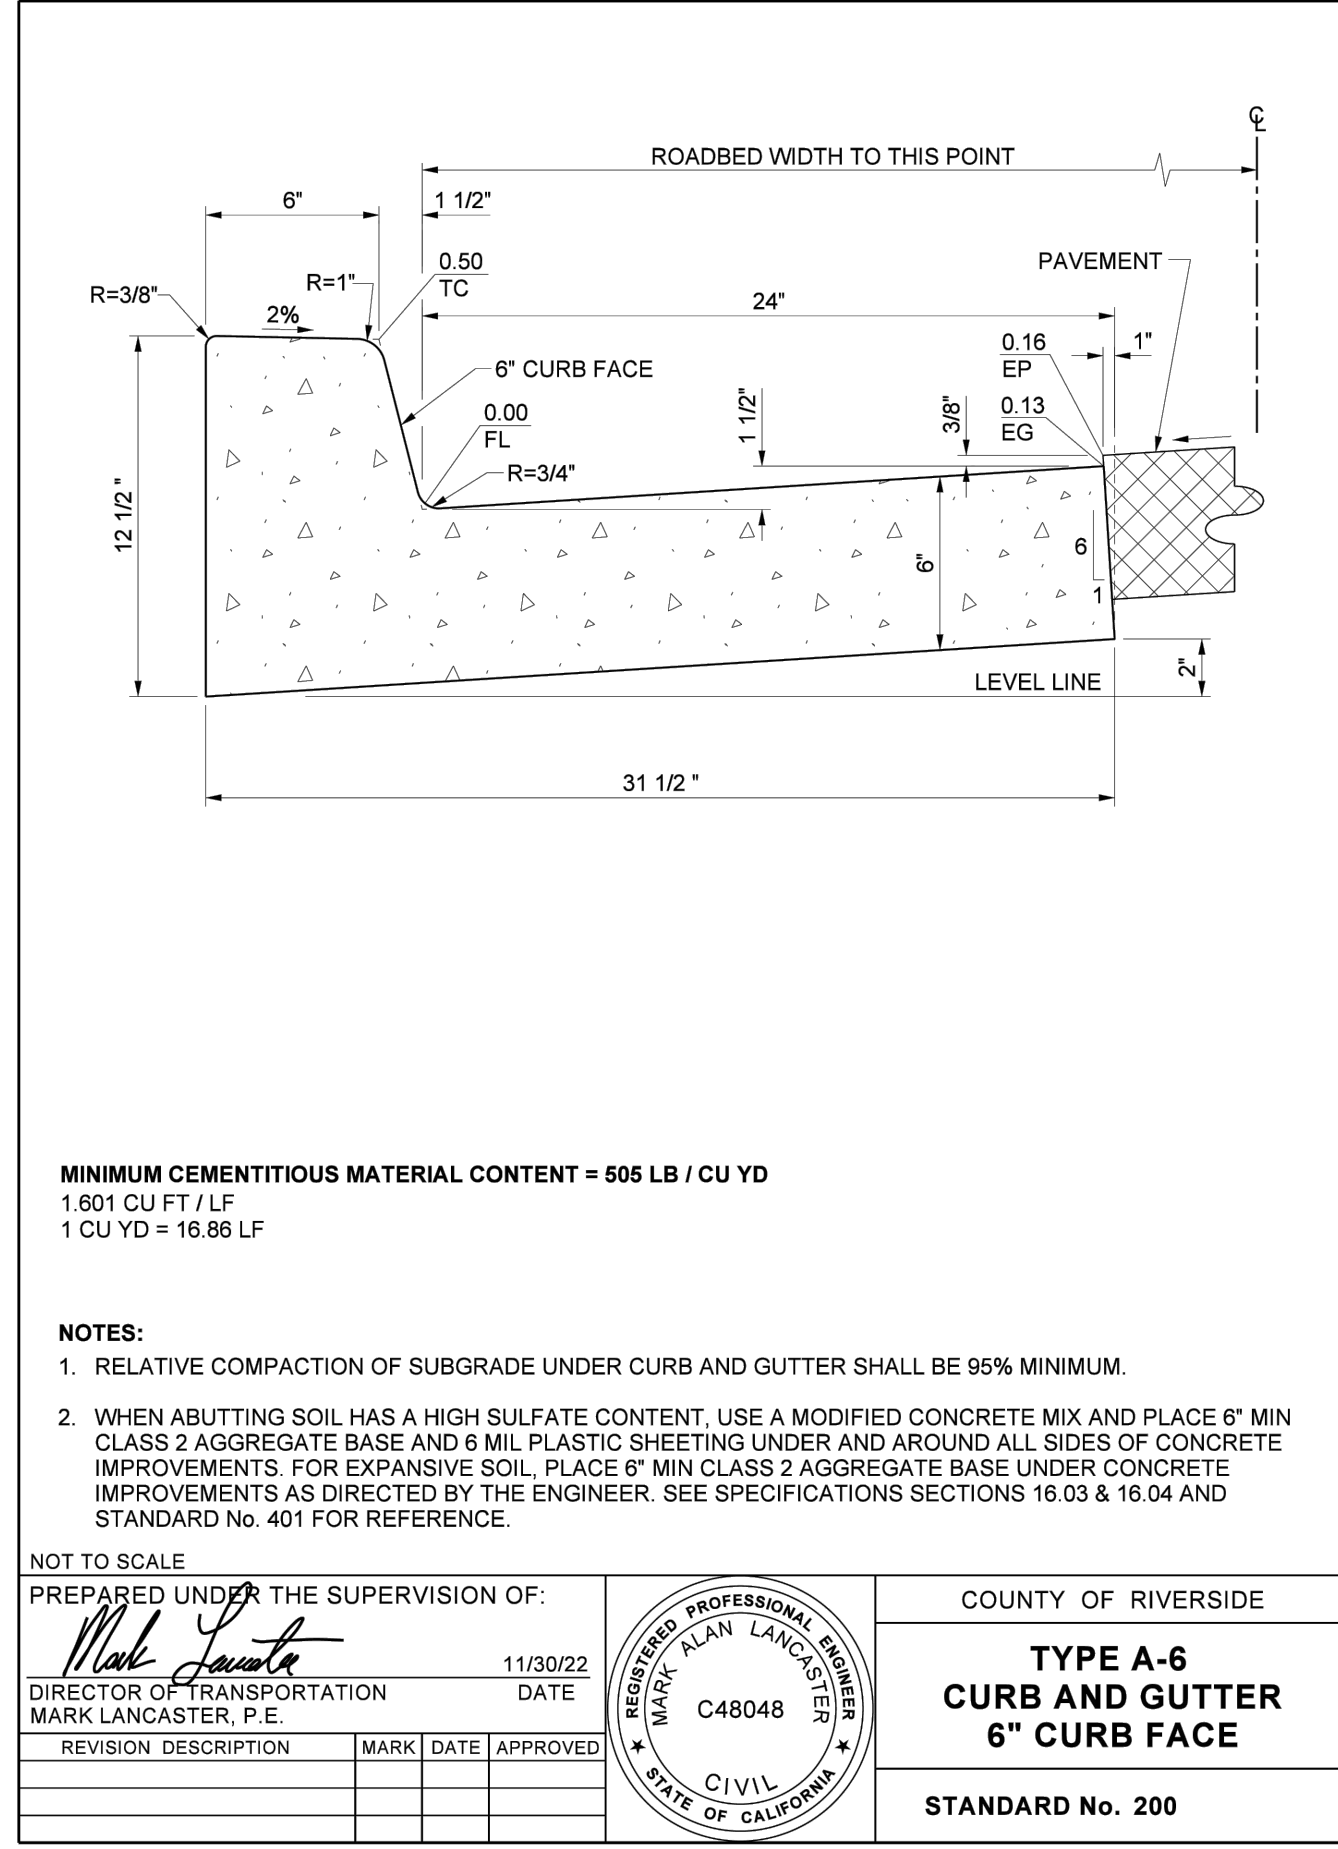

CITY OF RIVERSIDE 6" CURB AND GUTTER DETAIL
N.T.S.