

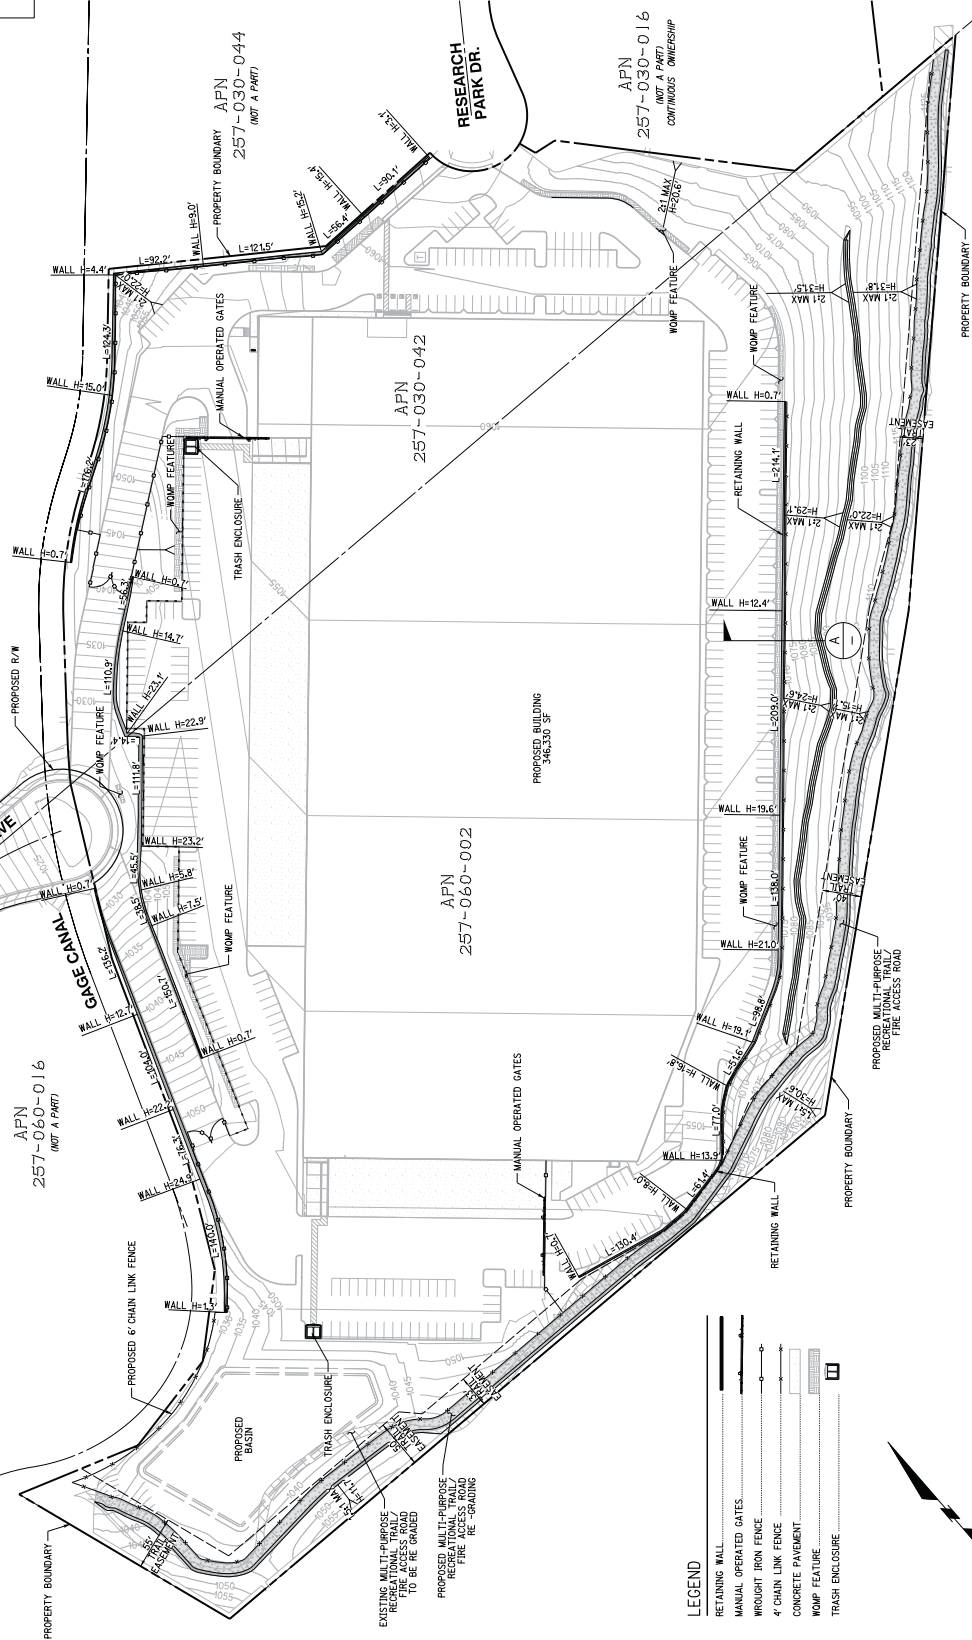


RETAINING WALL PLAN

IN THE CITY OF RIVERSIDE, CALIFORNIA
GUTHRIE INDUSTRIAL

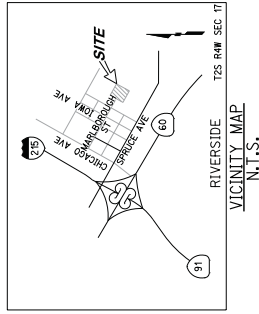

- LEGEND**
- RETAINING WALL
 - MANUAL OPERATED GATES
 - WROUGHT IRON FENCE
 - 4\"/>

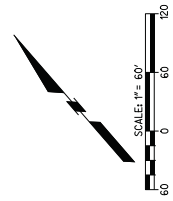

DATE PREPARED: JANUARY 12, 2016
RETAINING WALL PLAN
GUTHRIE INDUSTRIAL
IN THE CITY OF RIVERSIDE, CALIFORNIA

RICK
ENGINEERS, ARCHITECTS, LANDSCAPE ARCHITECTS
1777 MAIN ST., SUITE 100
RIVERSIDE, CA 92507
(951) 514-0000
WWW.RICKENGINEERS.COM

PRELIMINARY
NOT FOR CONSTRUCTION

PLAT DATE: 16-JAN-2018