


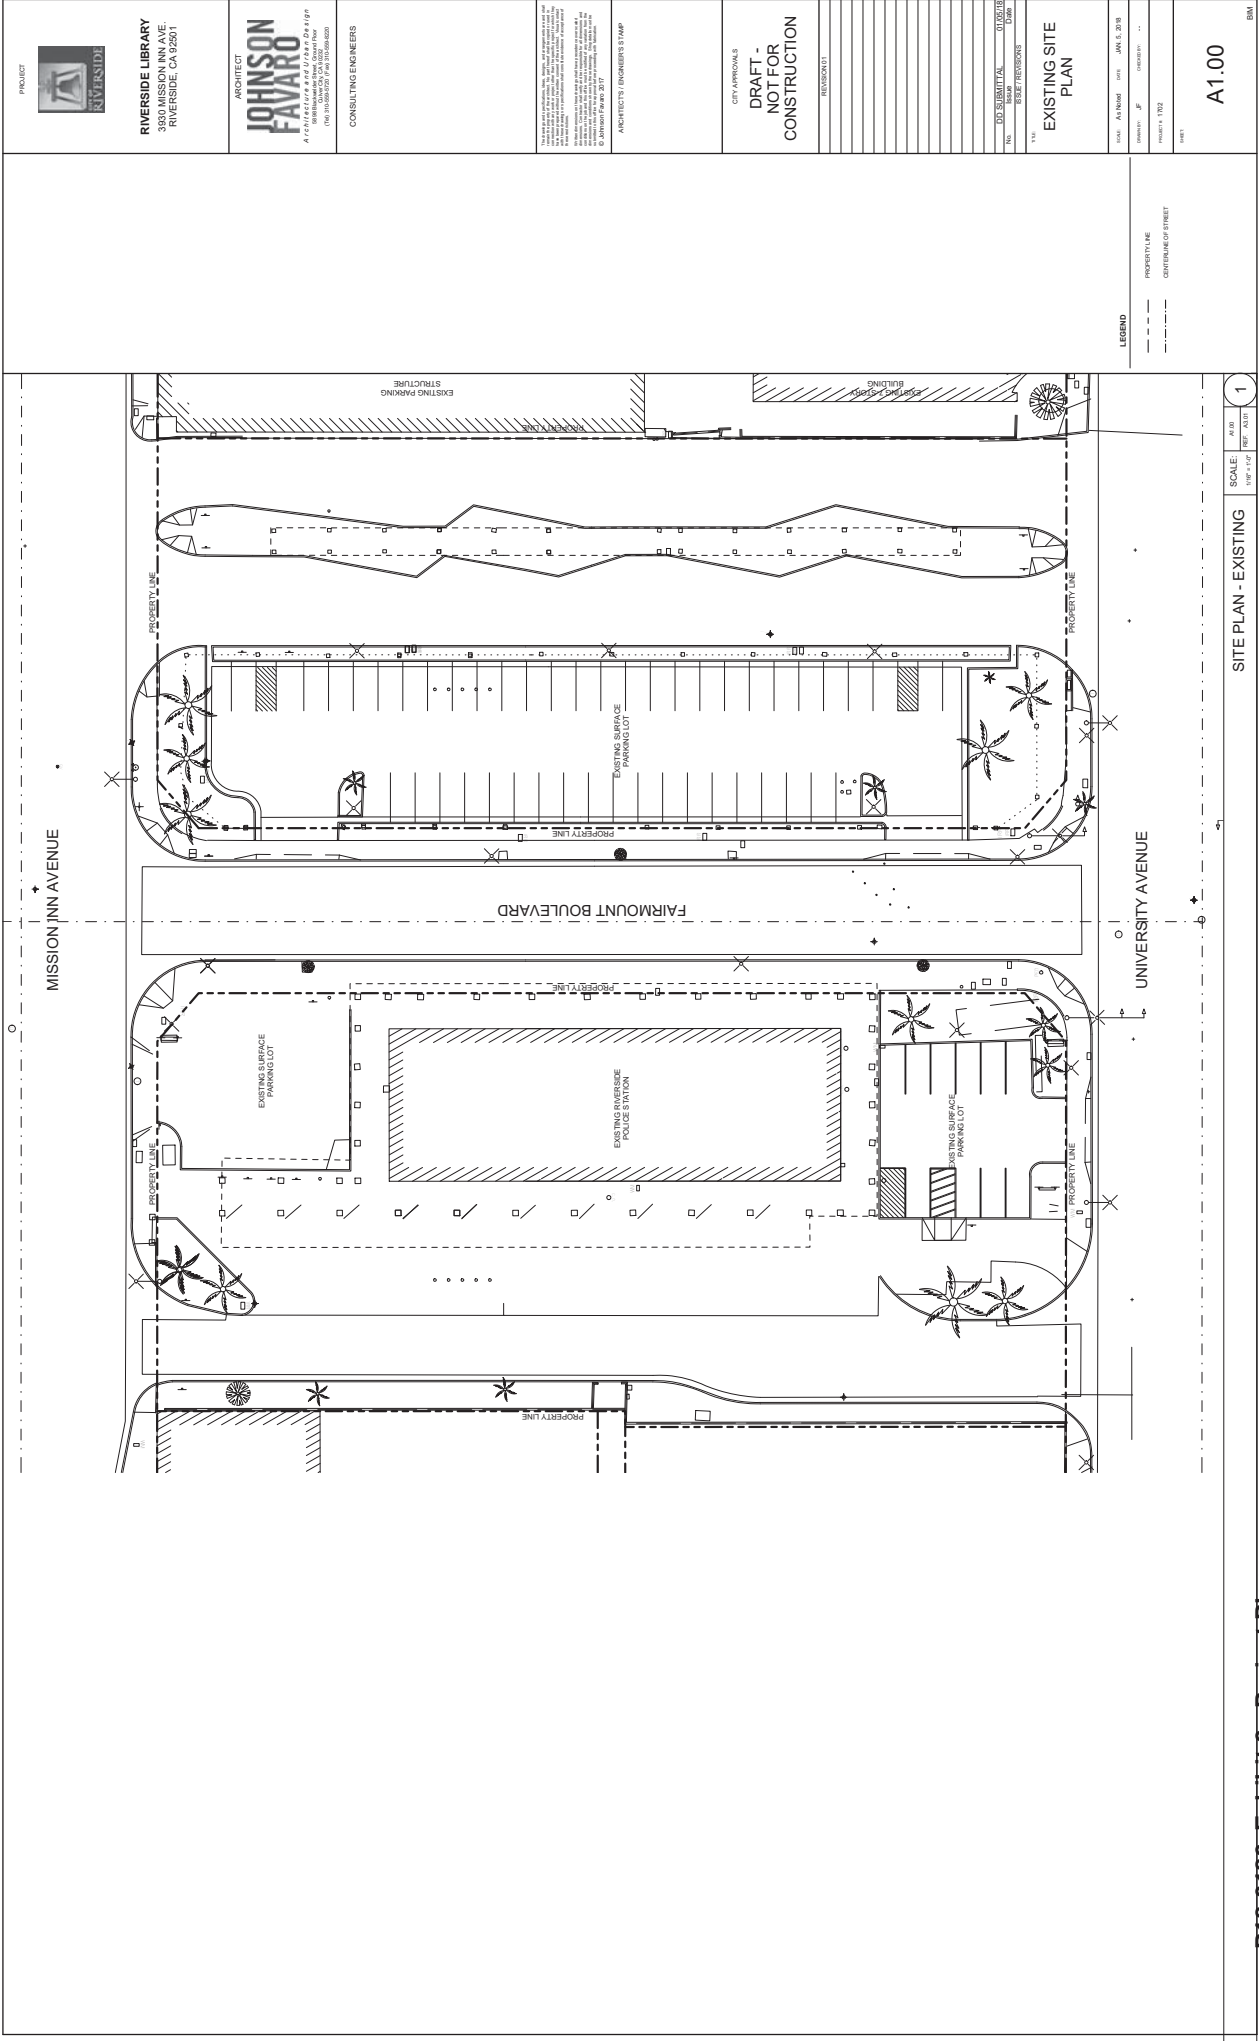



PROJECT

RIVERSIDE LIBRARY
RIVERSIDE, CA 92501

ARCHITECT
JOHNSON FAVARO

CONSULTING ENGINEERS

ARCHITECT'S ENGINEER'S STAMP

CITY APPROVAL

DRAFT - NOT FOR CONSTRUCTION


LEGEND

PROPERTY LINE

CENTERLINE OF STREET













































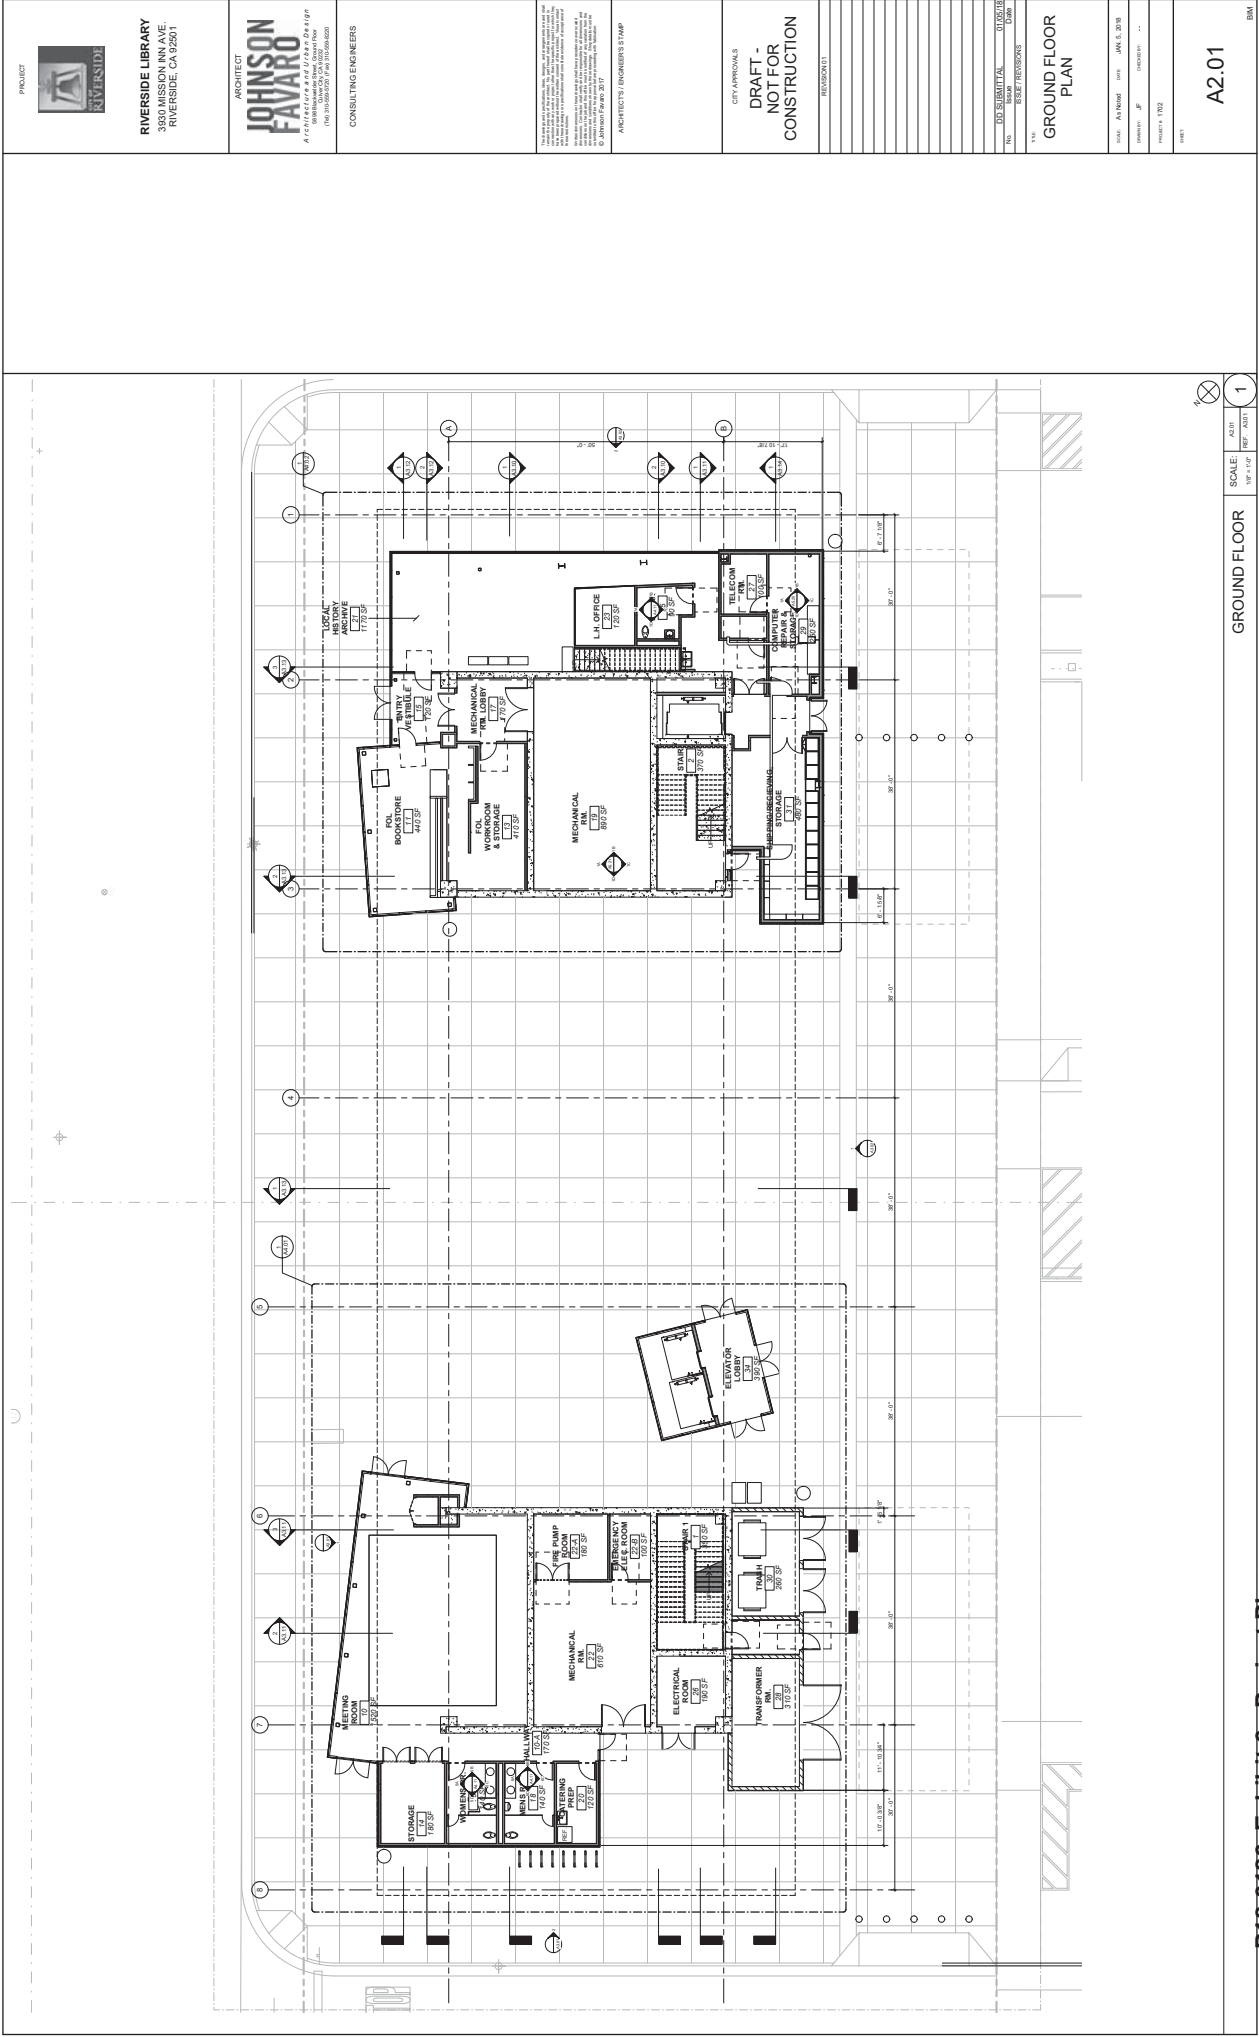

PROJECT



RIVERSIDE LIBRARY
3930 MISSION INN AVE.
RIVERSIDE, CA 92501

ARCHITECT
JOHNSON FAVARO

CONSULTING ENGINEERS



ARCHITECTS' (ENGINEERS) STAMP

CITY APPROVALS
DRAFT - NOT FOR CONSTRUCTION

REVISIONS

No.	Description	Date
GROUND FLOOR PLAN

DATE: JAN 5, 2018
PROJECT: RIVERSIDE LIBRARY
DESIGNER: JF
DATE: JAN 5, 2018

A2.01

P18-0186, Exhibit 6 - Project Plans


GROUND FLOOR


SCALE

1/8" = 1'-0"


1

BM

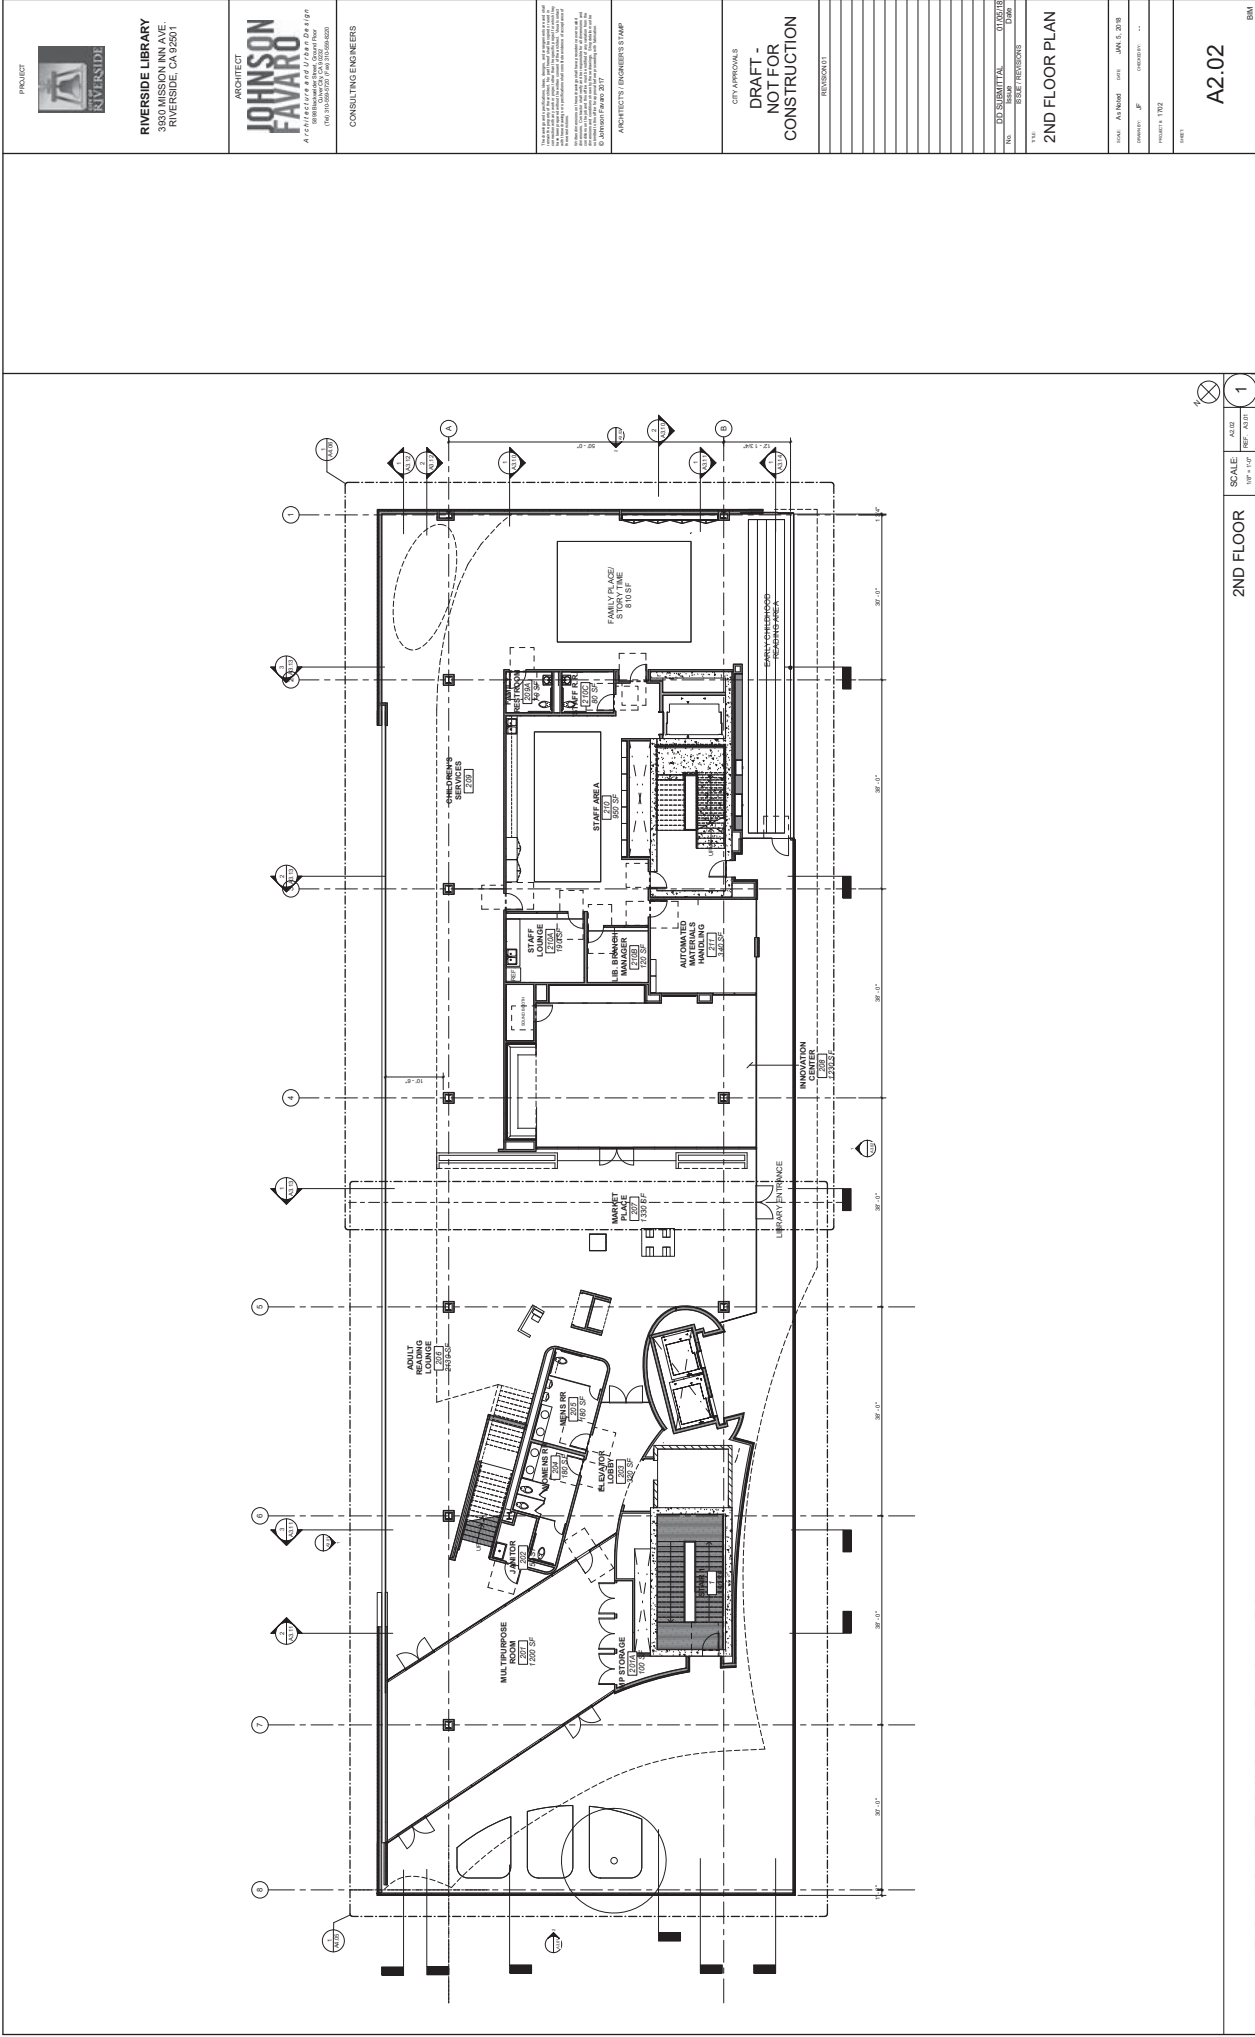

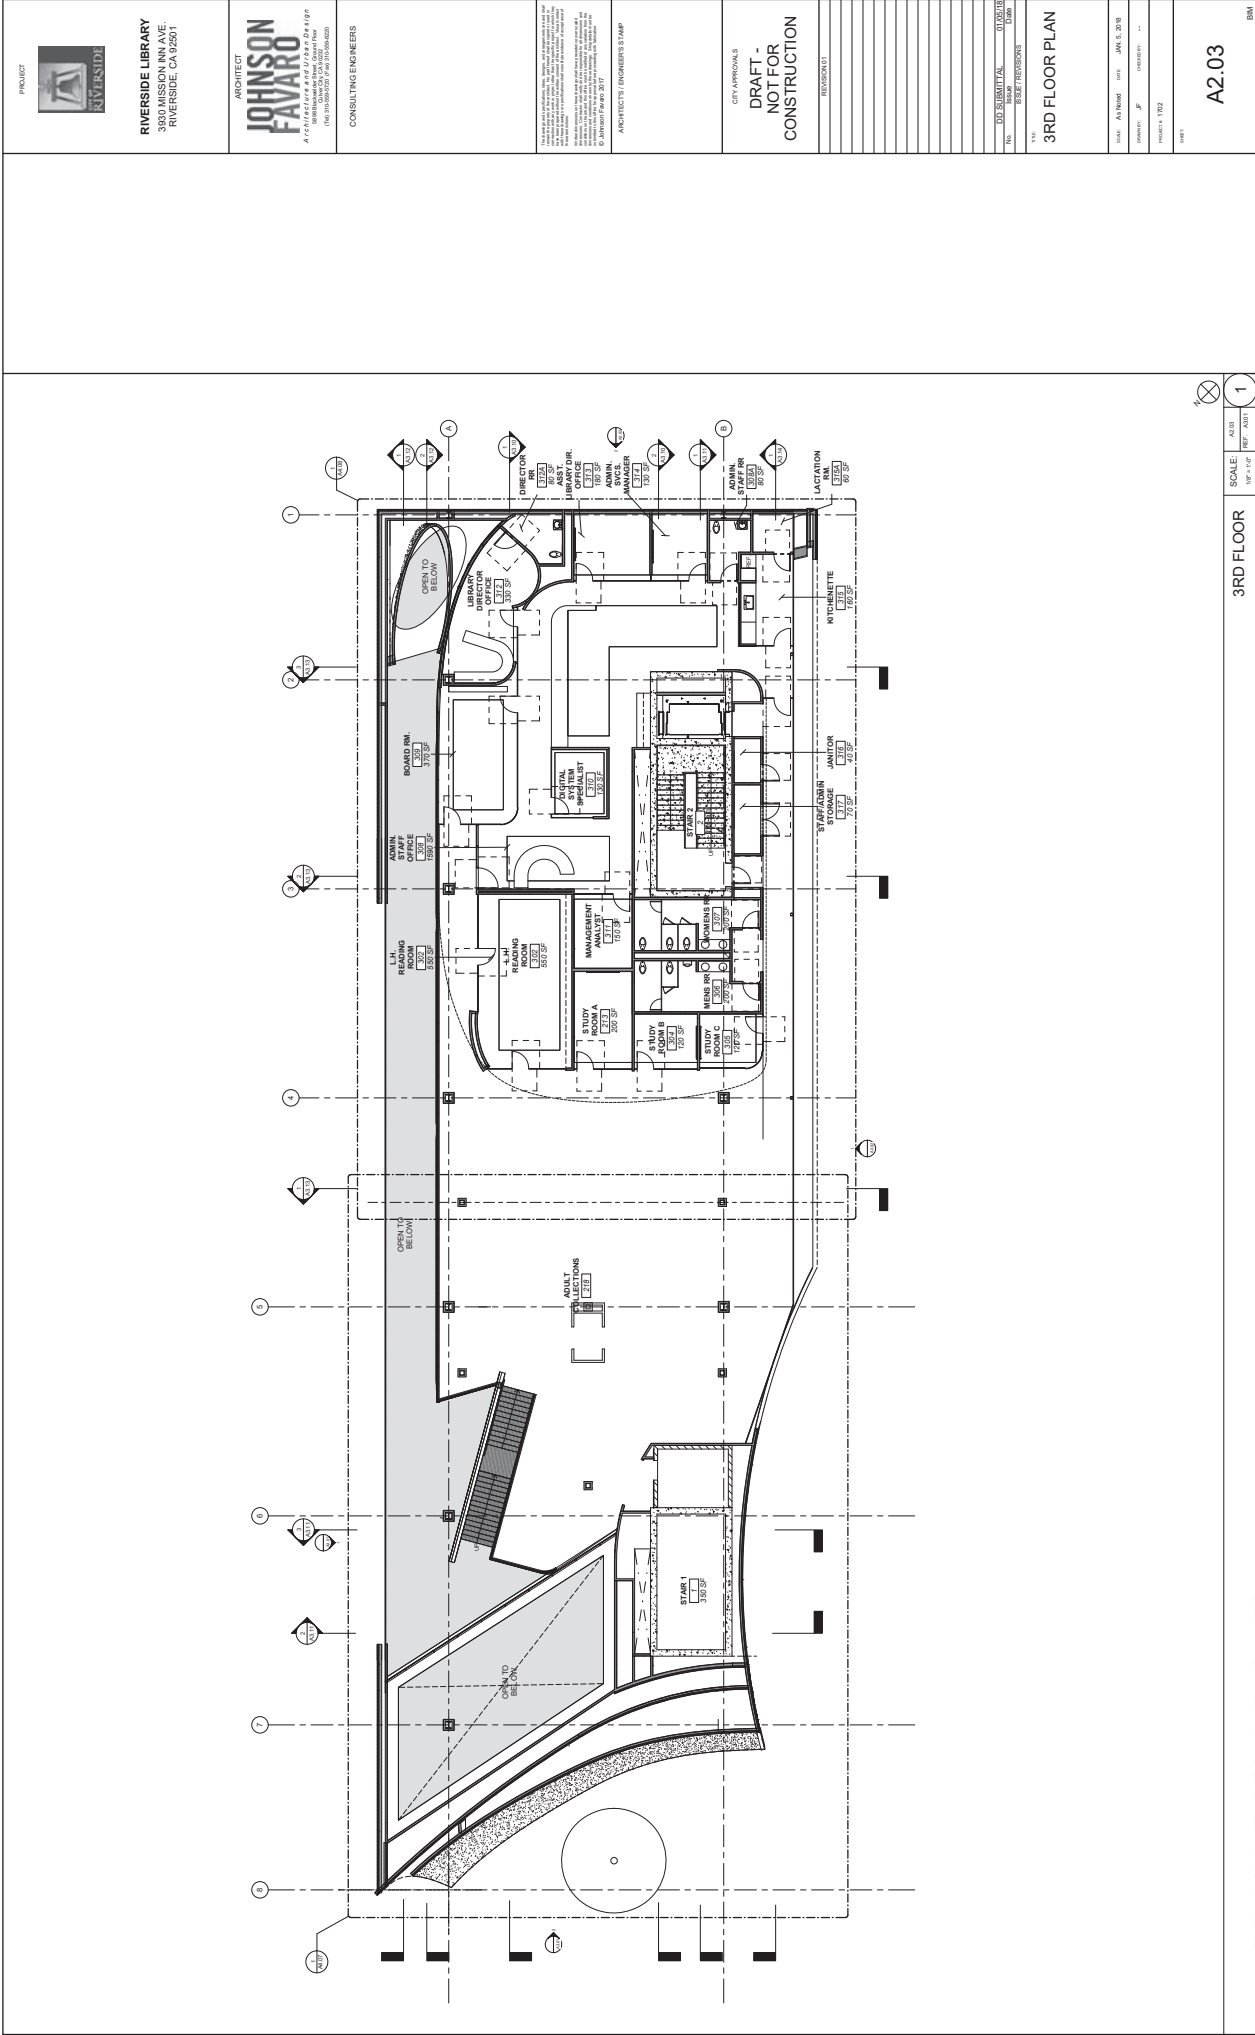

PROJECT		RIVERSIDE LIBRARY	
3930 MISSION INN AVE.		RIVERSIDE, CA 92501	
ARCHITECT		JOHNSON FAVARO	
CONSULTING ENGINEERS		ARCHITECTS (ENGINEERS) STAMP	
CITY APPROVALS		DRAFT - NOT FOR CONSTRUCTION	
REVISIONS		NO.	
DATE		BY	
3RD FLOOR PLAN		3RD FLOOR PLAN	
PROJECT #		PROJECT #	
SHEET #		SHEET #	
A2.03		A2.03	

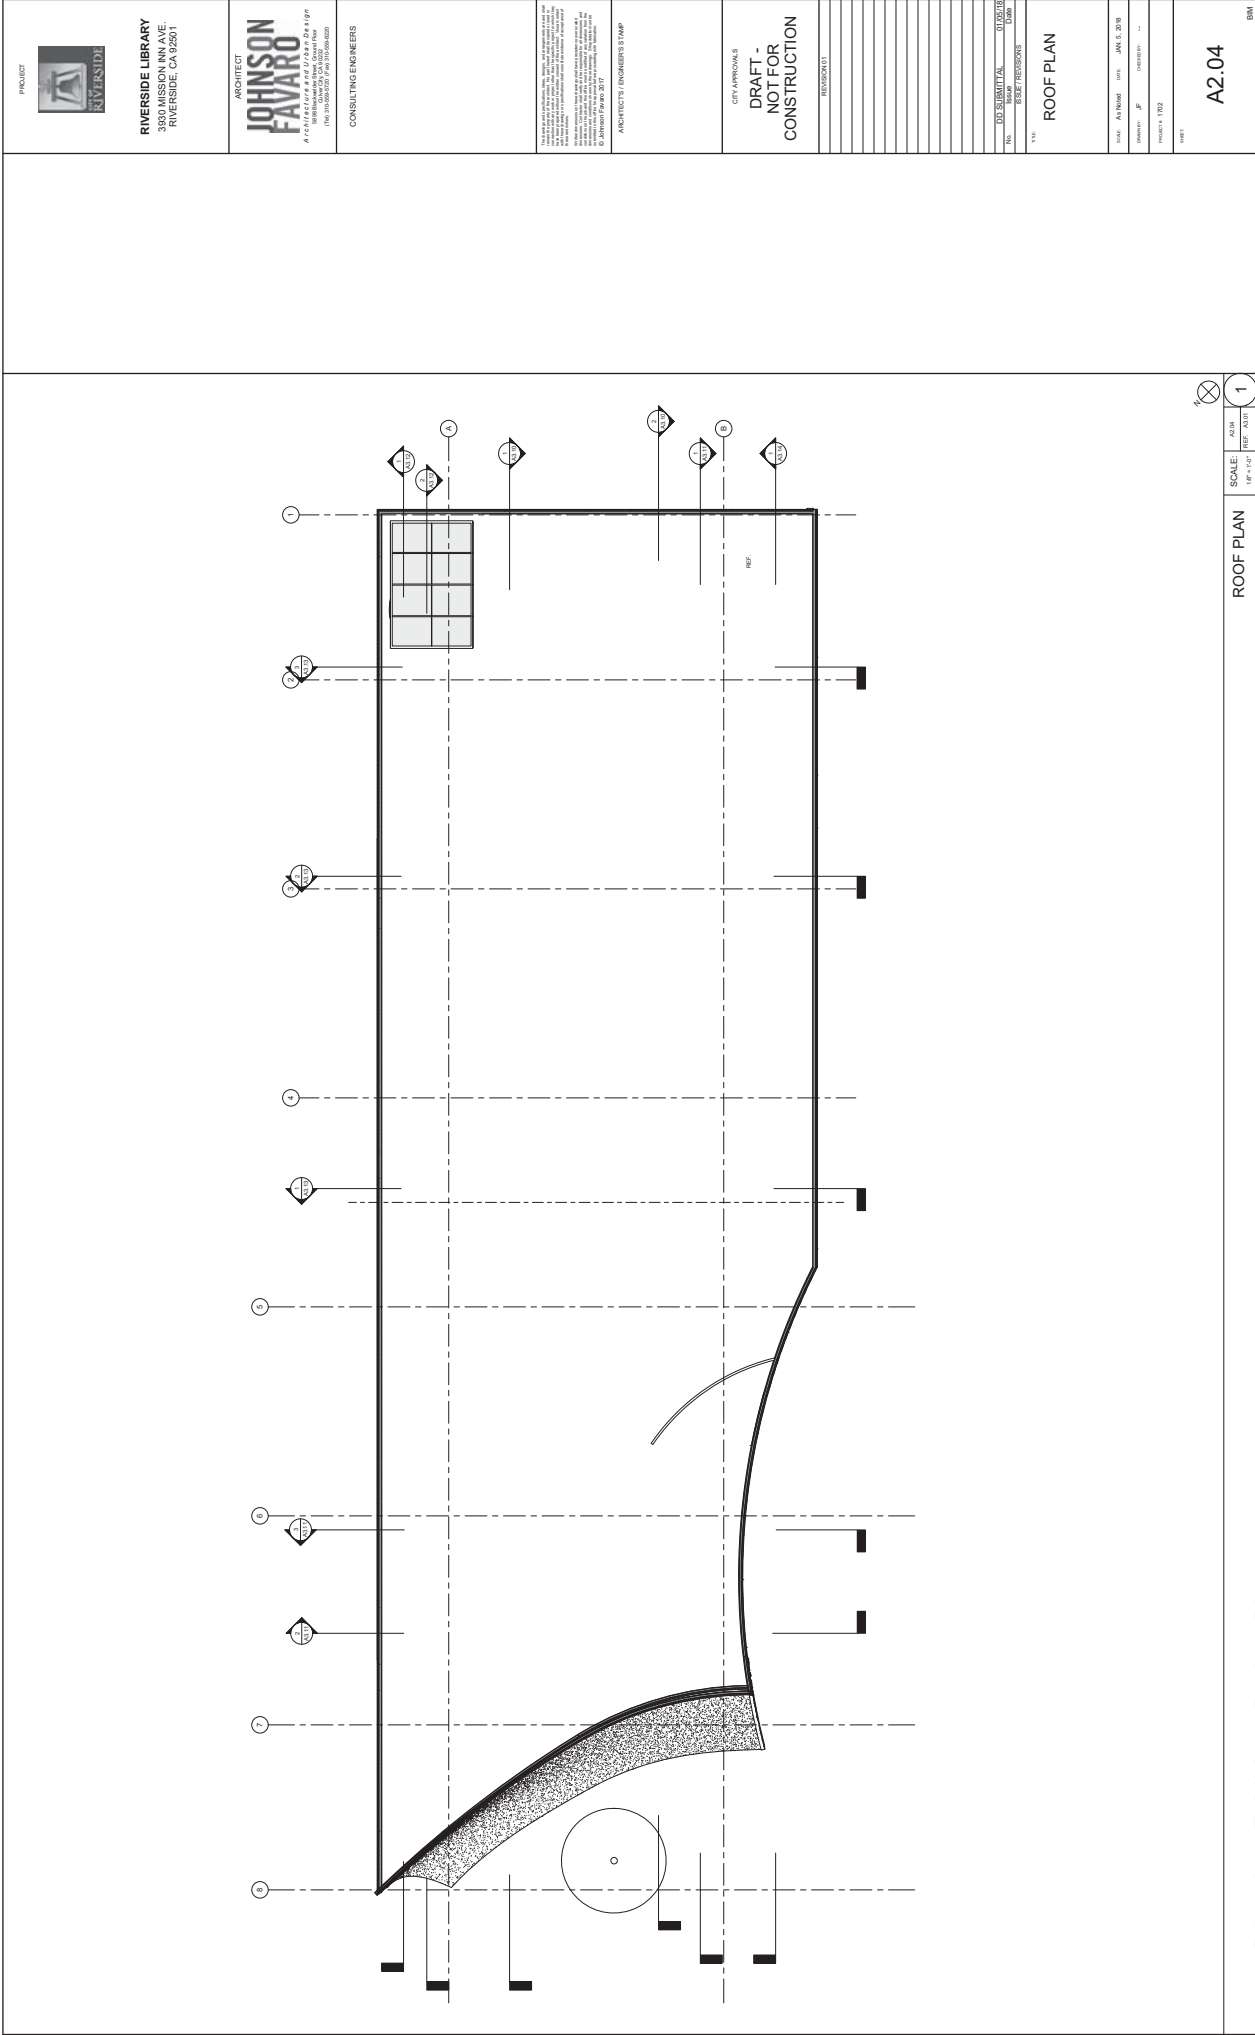

PROJECT



RIVERSIDE LIBRARY
3930 MISSION INN AVE.
RIVERSIDE CA 92501

ARCHITECT

**JOHNSON
FAVARO**

CONSULTING ENGINEERS



ARCHITECTS (ENGINEERS) STAMP

CITY APPROVALS
**DRAFT -
NOT FOR
CONSTRUCTION**

REVISIONS

No.	DESCRIPTION	DATE	BY
ROOF PLAN

DATE: JAN 5, 2018
PROJECT: #
DRAWN BY: JF
CHECKED BY: JF
SCALE: 1/8" = 1'-0"

A2.04

BM


ROOF PLAN

SCALE

1/8" = 1'-0"

1

P18-0186, Exhibit 6 - Project Plans

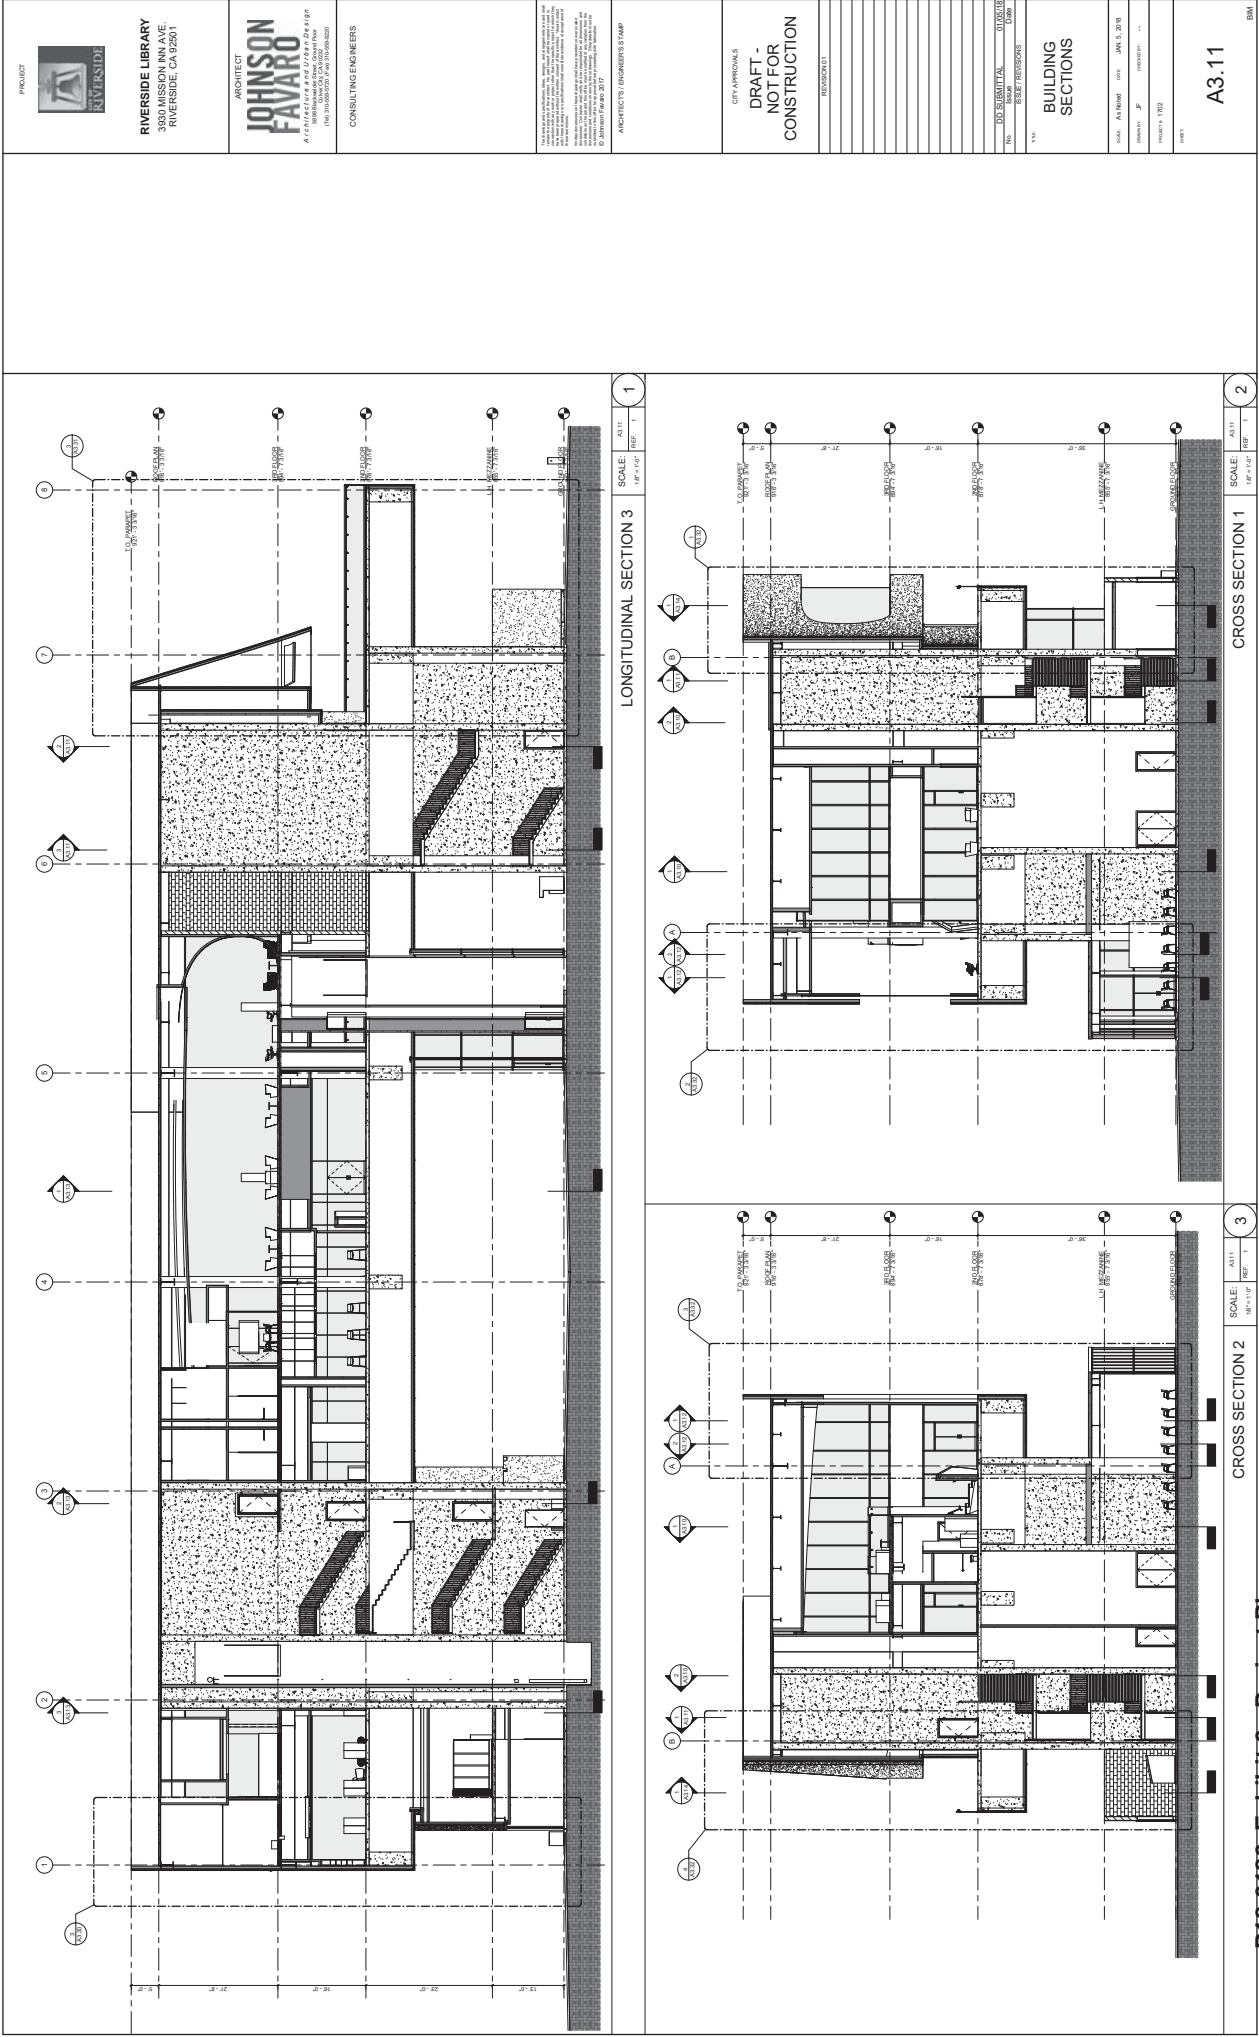

PROJECT



RIVERSIDE LIBRARY

3930 MISSION INN AVE.

RIVERSIDE, CA 92501

ARCHITECT

**JOHNSON
FAVARO**


CONSULTING ENGINEERS



ARCHITECTS (ENGINEERS) STAMP

CITY APPROVALS

**DRAFT -
NOT FOR
CONSTRUCTION**

REVISIONS

No.	DESCRIPTION	DATE	BY

**BUILDING
SECTIONS**

DATE	BY	DATE	BY
01/05/2018	LM	01/05/2018	LM




A3.11

BM

P18-0186, Exhibit 6 - Project Plans

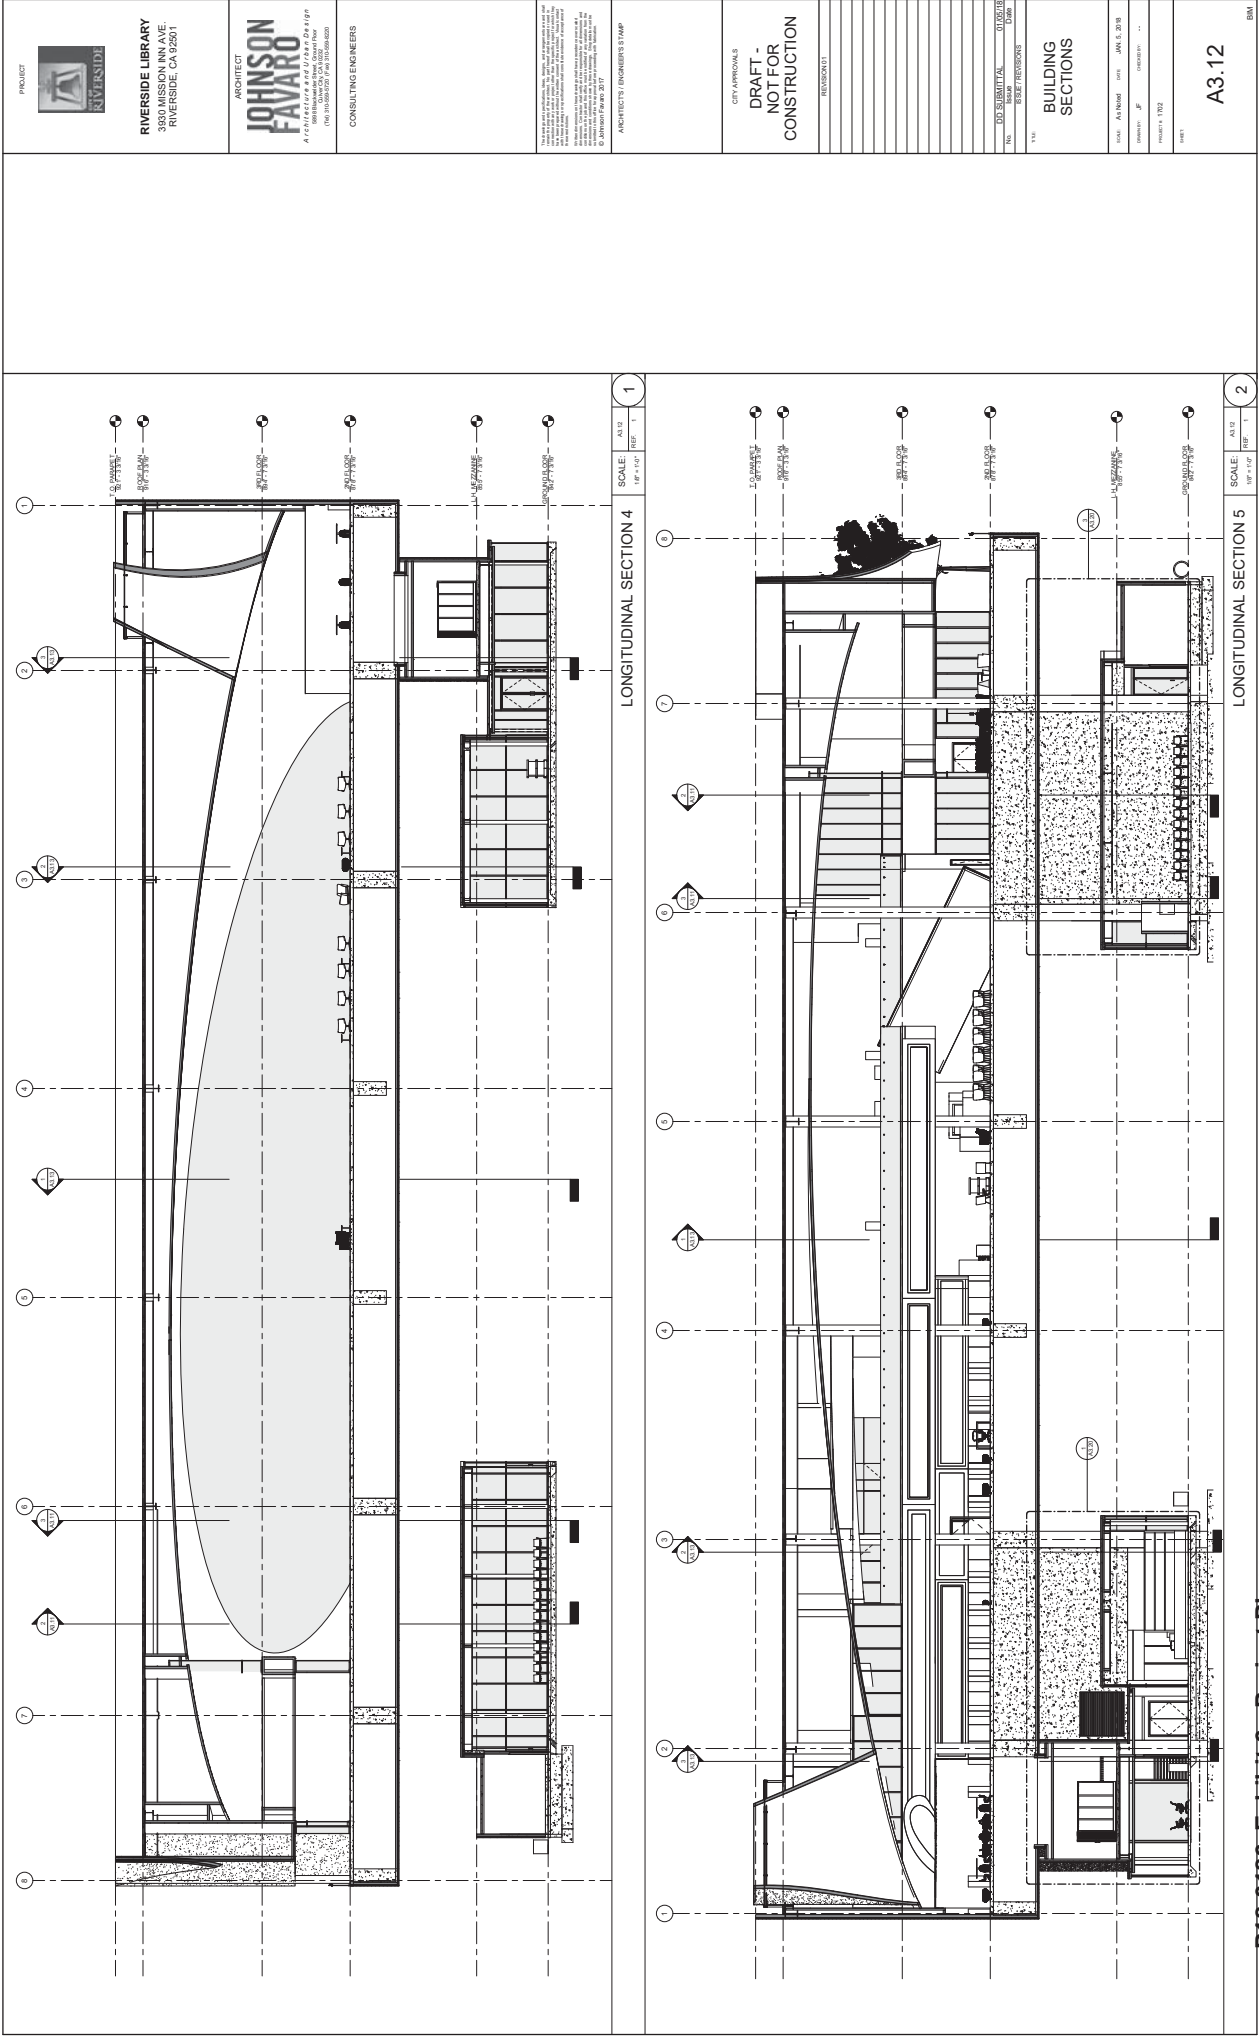

P18-0186, Exhibit 6 - Project Plans




MARBLE-LIKE
PAINT
12" x 24"




WHITE PLASTER
SMOOTH FINISH



CONCRETE

 


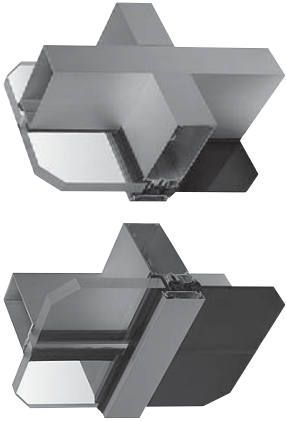

INTERIOR WALL SYSTEM / CURTAIN WALL