
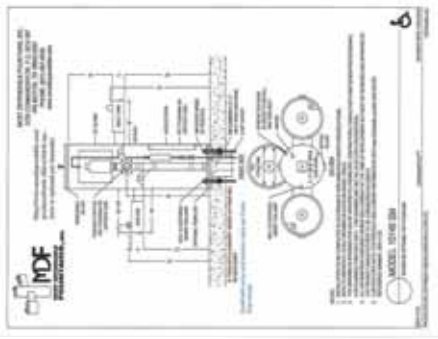


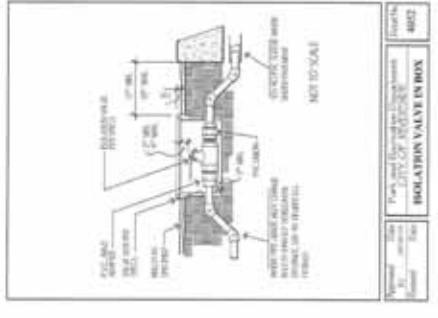



PARK DRINKING FOUNTAIN PLAN (E)





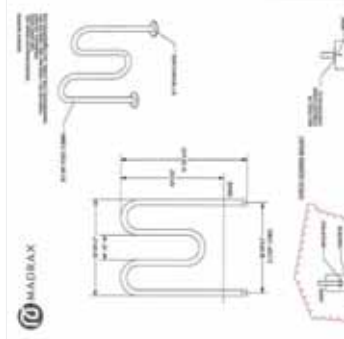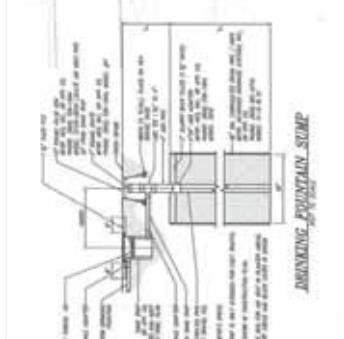




















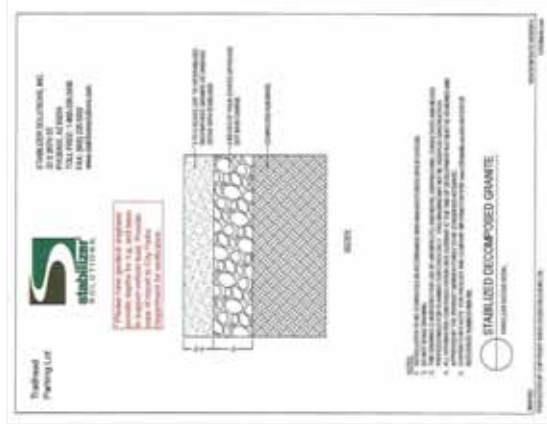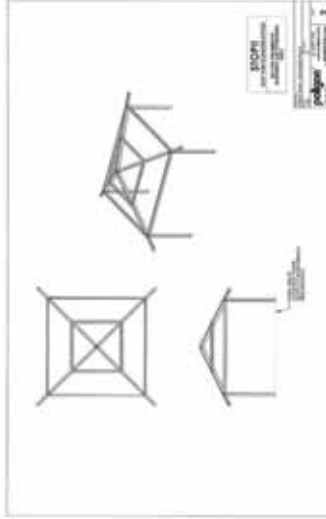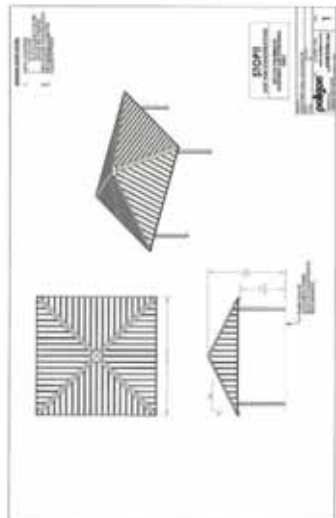


PARK CANOPY STRUCTURE PLAN

IN THE CITY RIVERSIDE, COUNTY OF RIVERSIDE, STATE OF CALIFORNIA

PRELIMINARY GRADING PLAN SYCAMORE HILLS DISTRIBUTION CENTER

DECEMBER 2020

PORT, SEC 10, T35S, R4W, SBBM

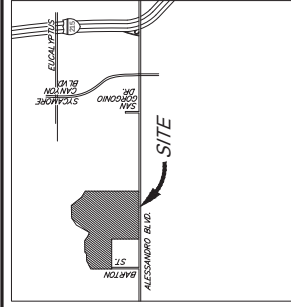

VICINITY MAP
NOT TO SCALE
THOMAS GUIDE PG. 716, PORT, GRID H-5 & H-6

OWNER/APPLICANT
DARRELL BUTLER
3241 ALTA LAGUNA BLVD.
LAGUNA HILLS, CA 92651
PHONE (949) 622-8882

ARCHITECT
HFA ARCHITECTURE
10000 WILSON BLVD.
IRVINE, CA 92612
PHONE (949) 863-1700


ENGINEER

UTILITY SURVEYORS
G&S SURVEYING
241-900-022-7
241-900-024-9
241-900-028-1





ASSESSORS PARCEL NO.
241-900-022-7
241-900-024-9
241-900-028-1

LEGEND
T.C.B. - TOP CATCH BASIN
F.L. - FINISHED GRADE
H.P. - HIGH POINT
E.X. - EXISTING
P.E. - PAD ELEVATION
G.B. - GRADE BREAK
O - STEM WALL HEIGHT

CONSTRUCTION NOTES
1. CONSTRUCT 6" CURB AND GUTTER
2. CONSTRUCT 12" GAP IN CURB FOR DRAINAGE
3. CONSTRUCT 12" SLOPE
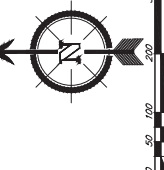

SCALE 1"=100'

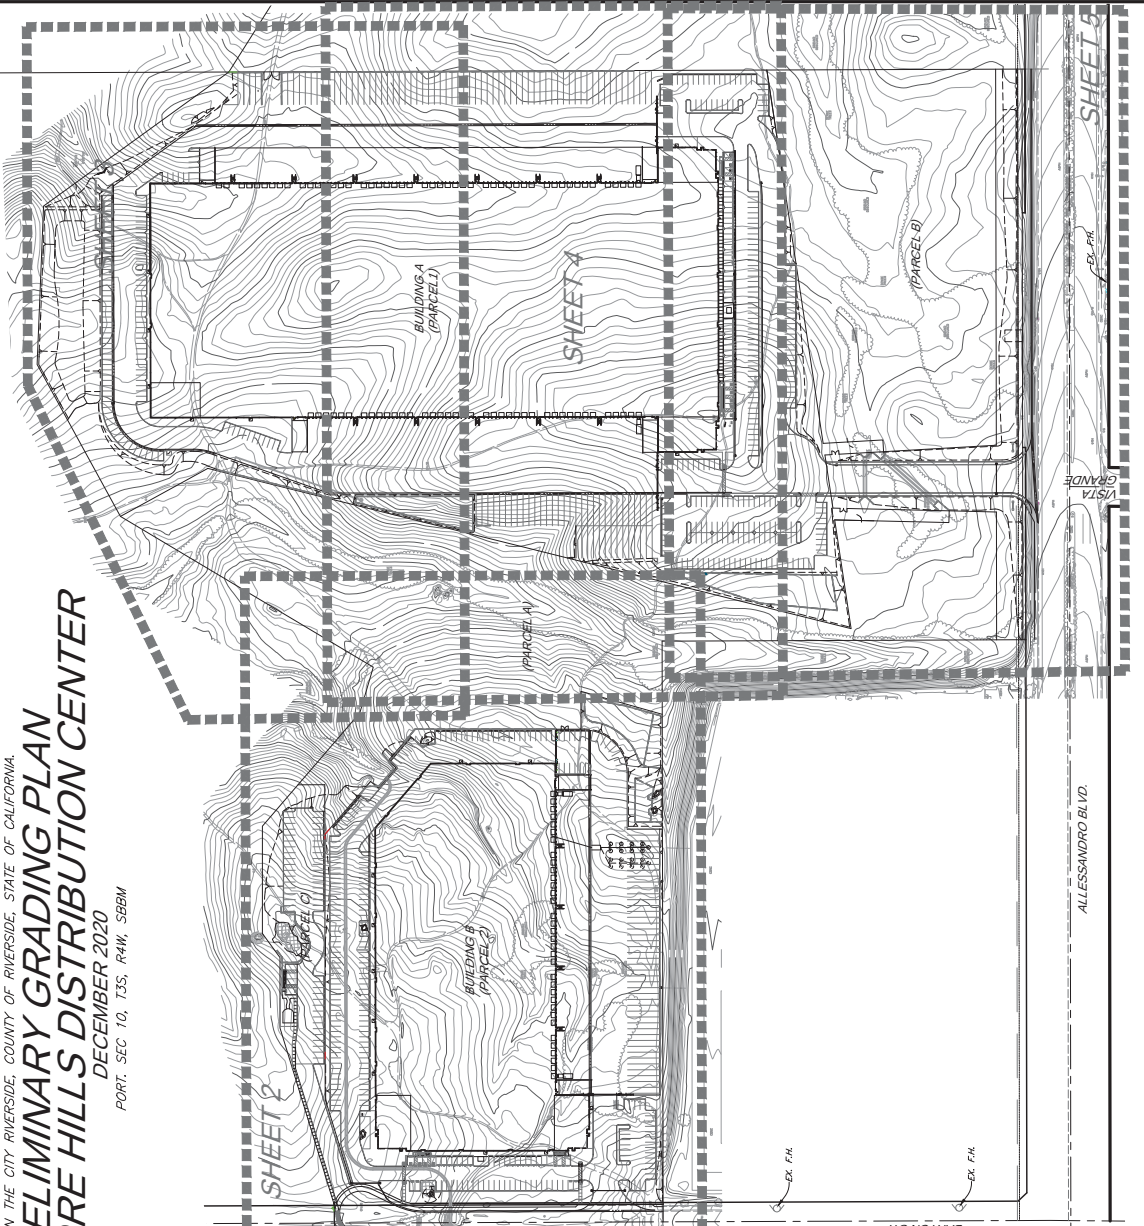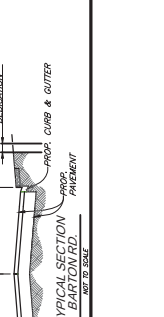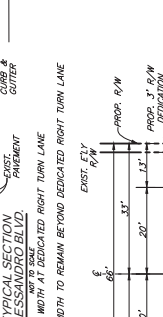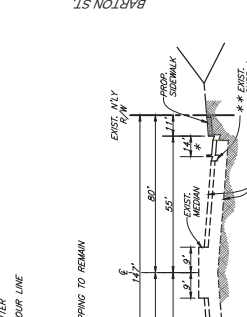

SEAL:

REGISTERED PROFESSIONAL ENGINEER

NO. 9033

EXP. 1-31-21

PREPARED BY:

DESIGNED BY:

CHECKED BY:

DATE: DECEMBER 2020

1

OF

8

SHEETS

PRELIMINARY GRADING PLAN

SYCAMORE HILLS

DISTRIBUTION CENTER

BUSINESS TAX CERTIFICATE NO. 107994 EXP. 6-30-21


CITY OF RIVERSIDE





DATE: DECEMBER 2020

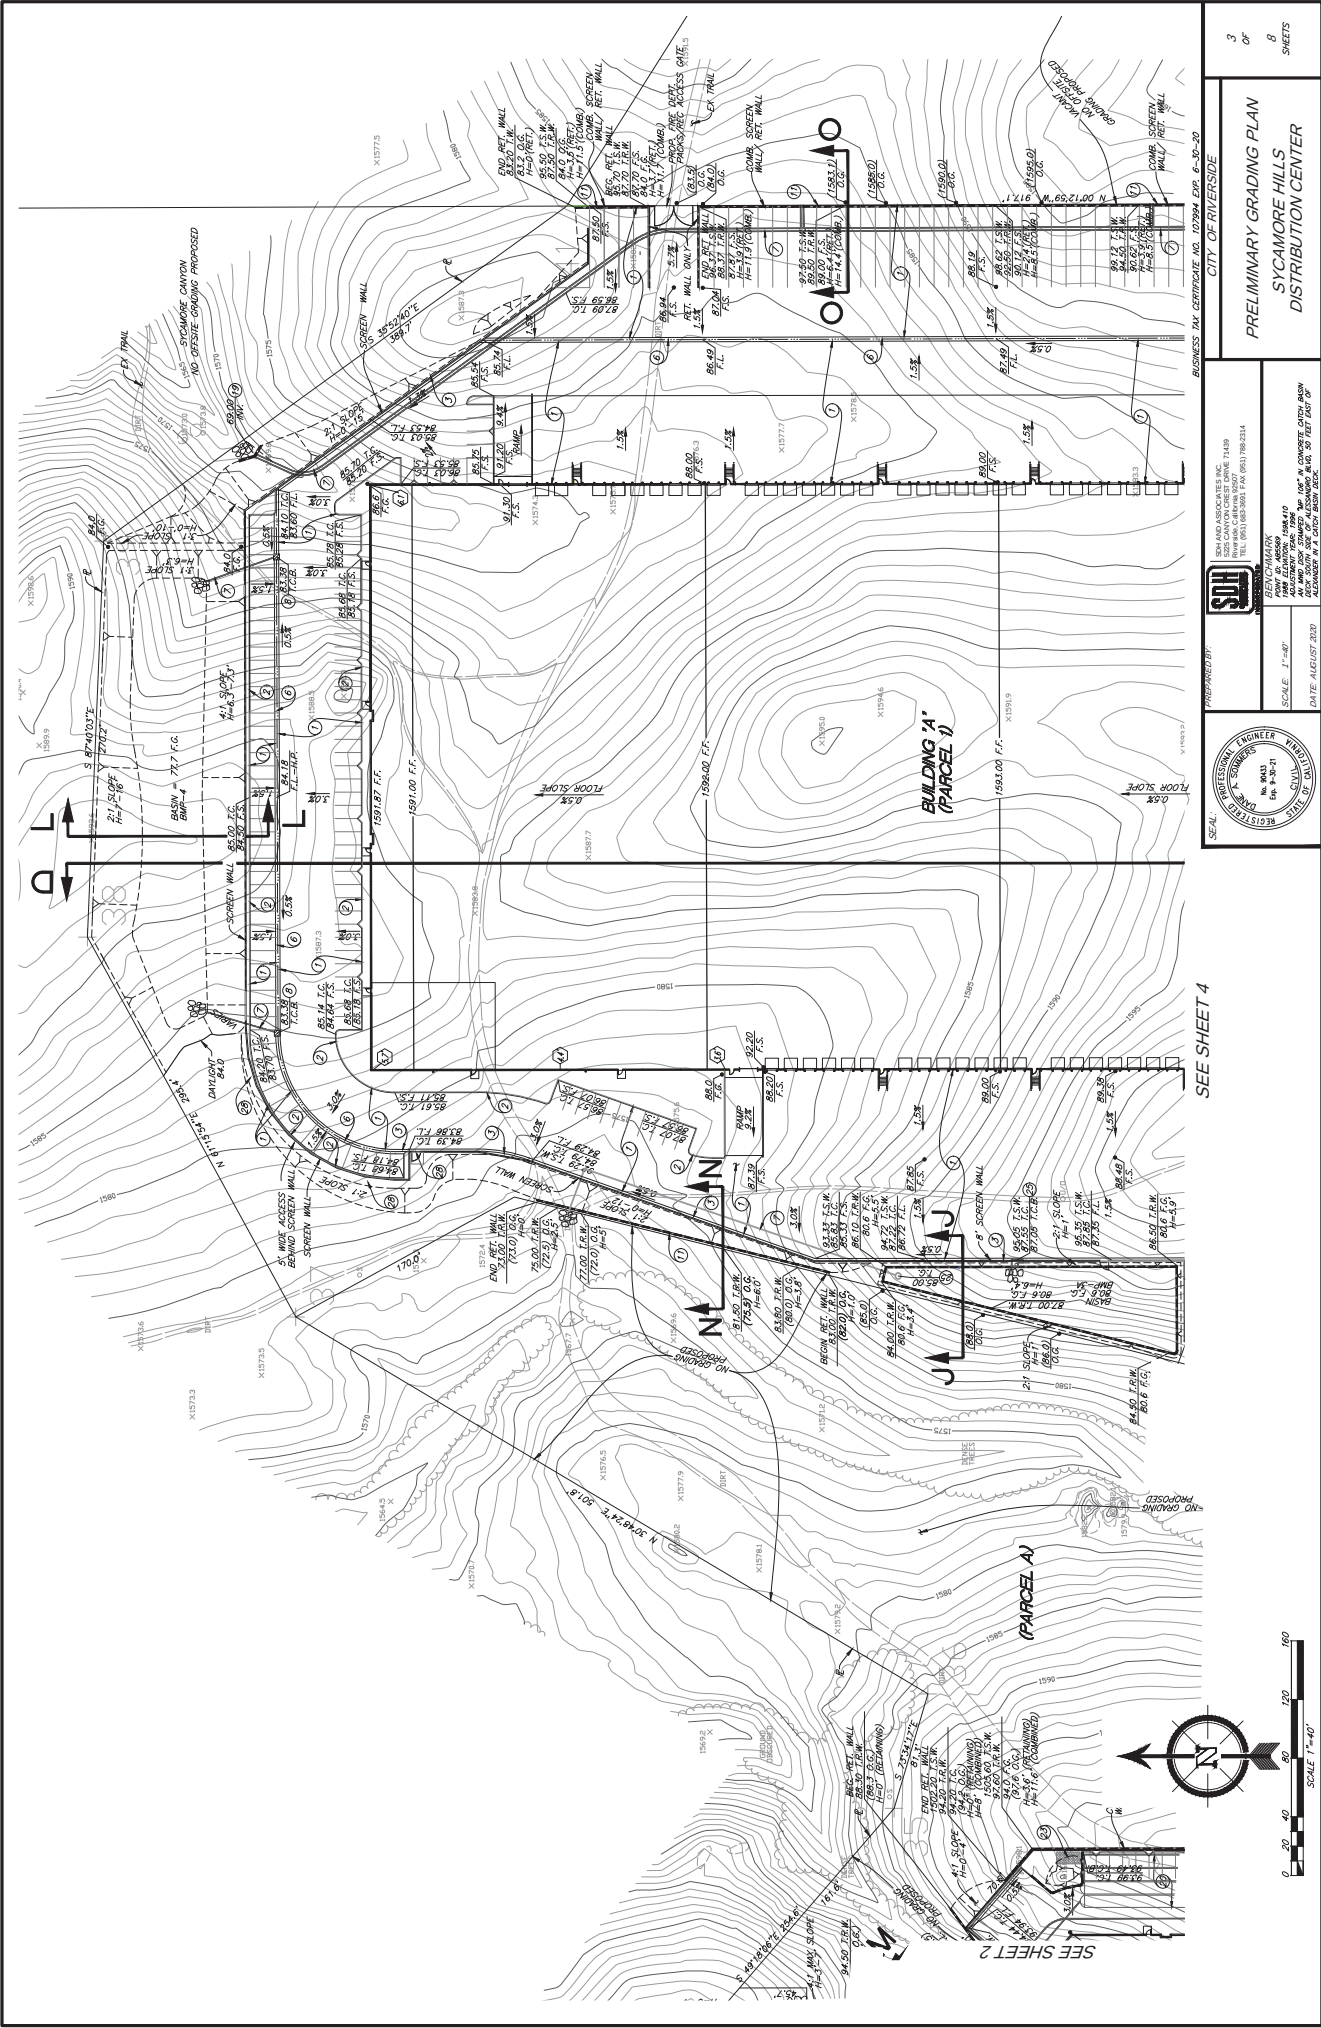

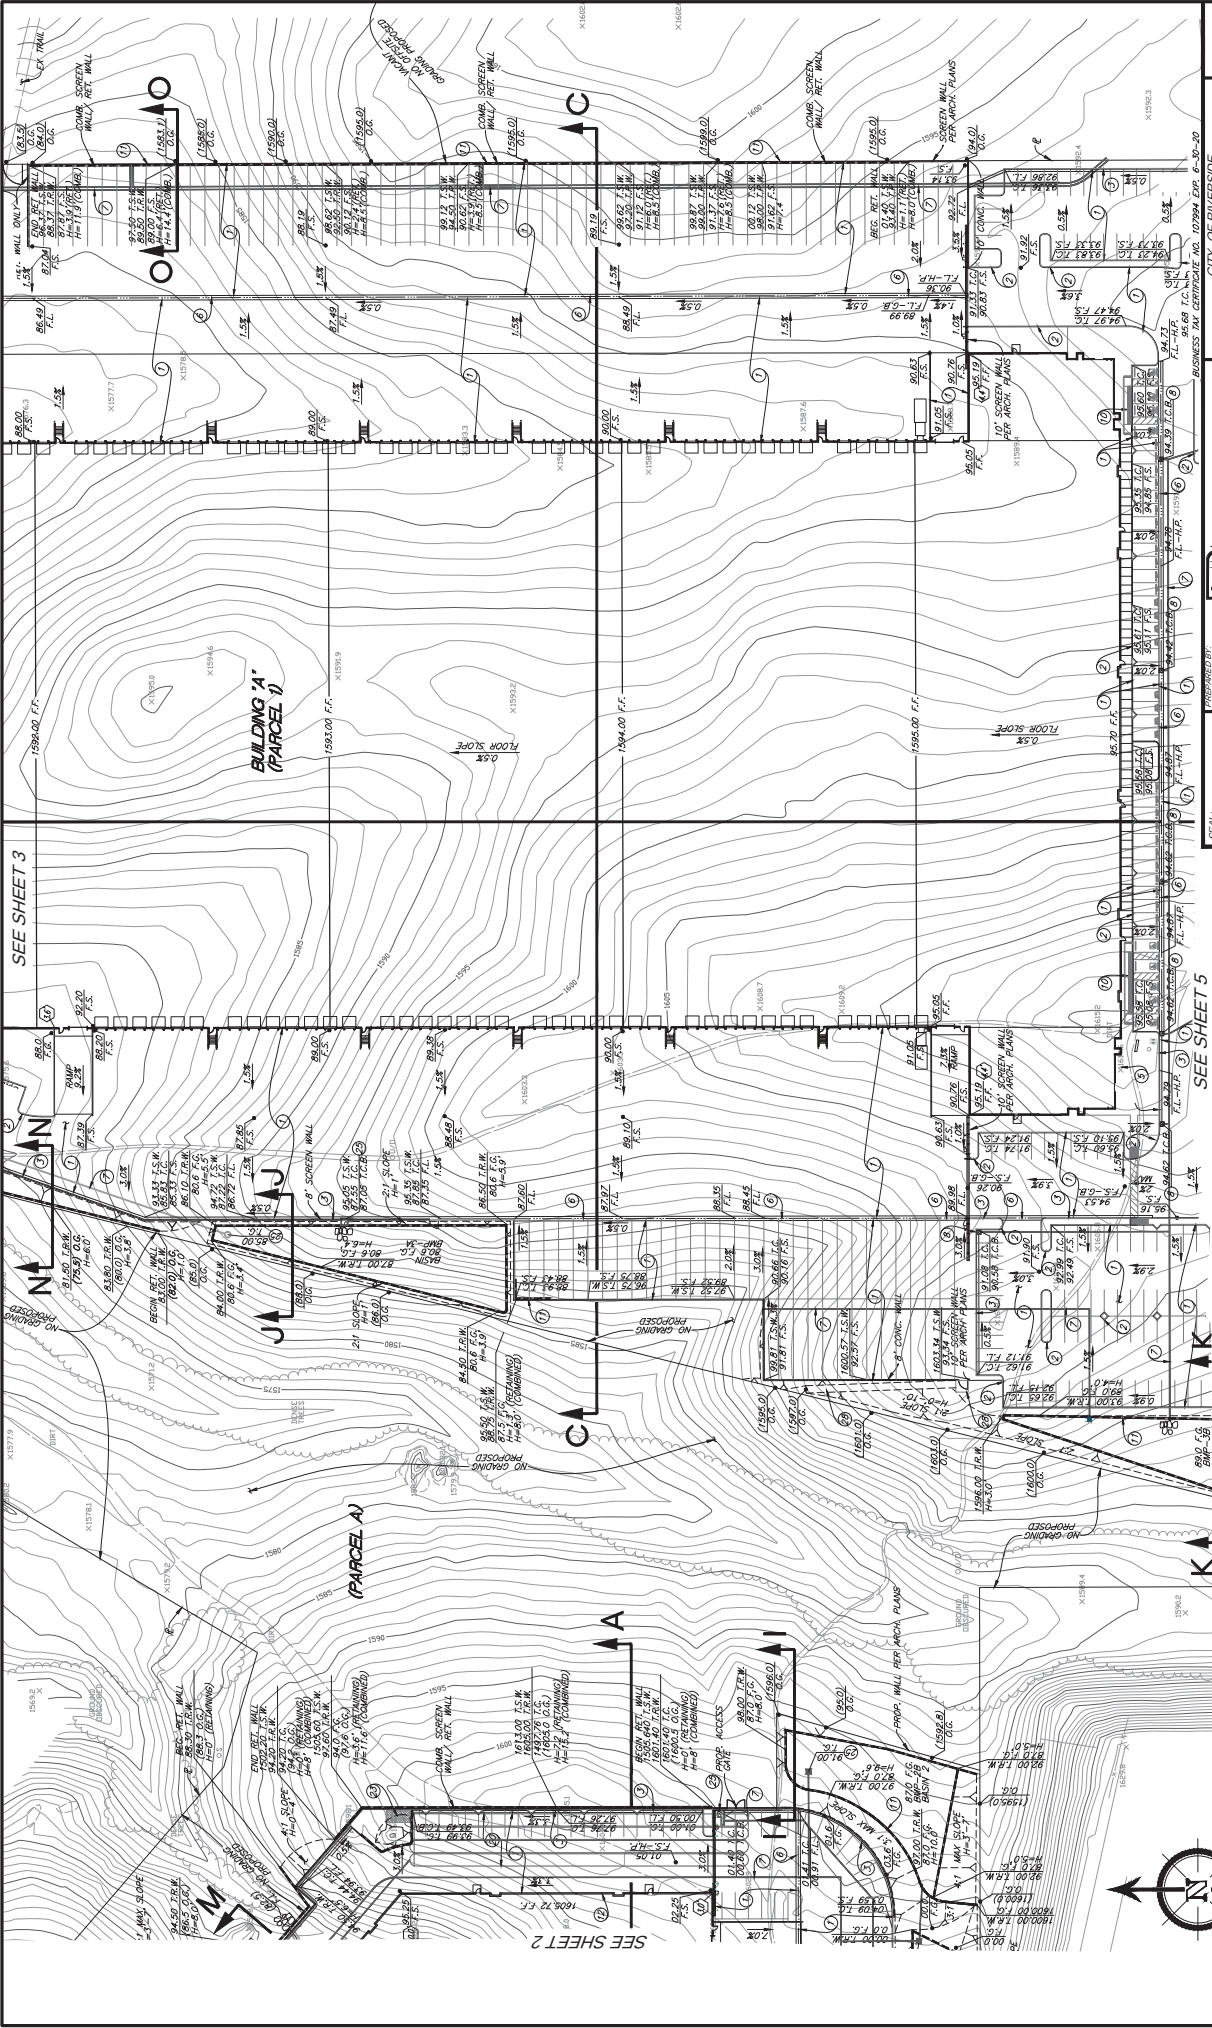

SEE SHEET 3

SEE SHEET 2

SEE SHEET 5

4
OF
8
SHEETS

PRELIMINARY GRADING PLAN
SYCAMORE HILLS
DISTRIBUTION CENTER

PREPARED BY:
CITY OF RIVERSIDE

SEAL:
REGISTERED PROFESSIONAL ENGINEER


SCALE: 1"=40'
DATE: AUGUST 2020




P20-0025, P19-0626, P19-0627, P20-0258, P20-0282, P20-0024, Exhibit 8 - Project Plans

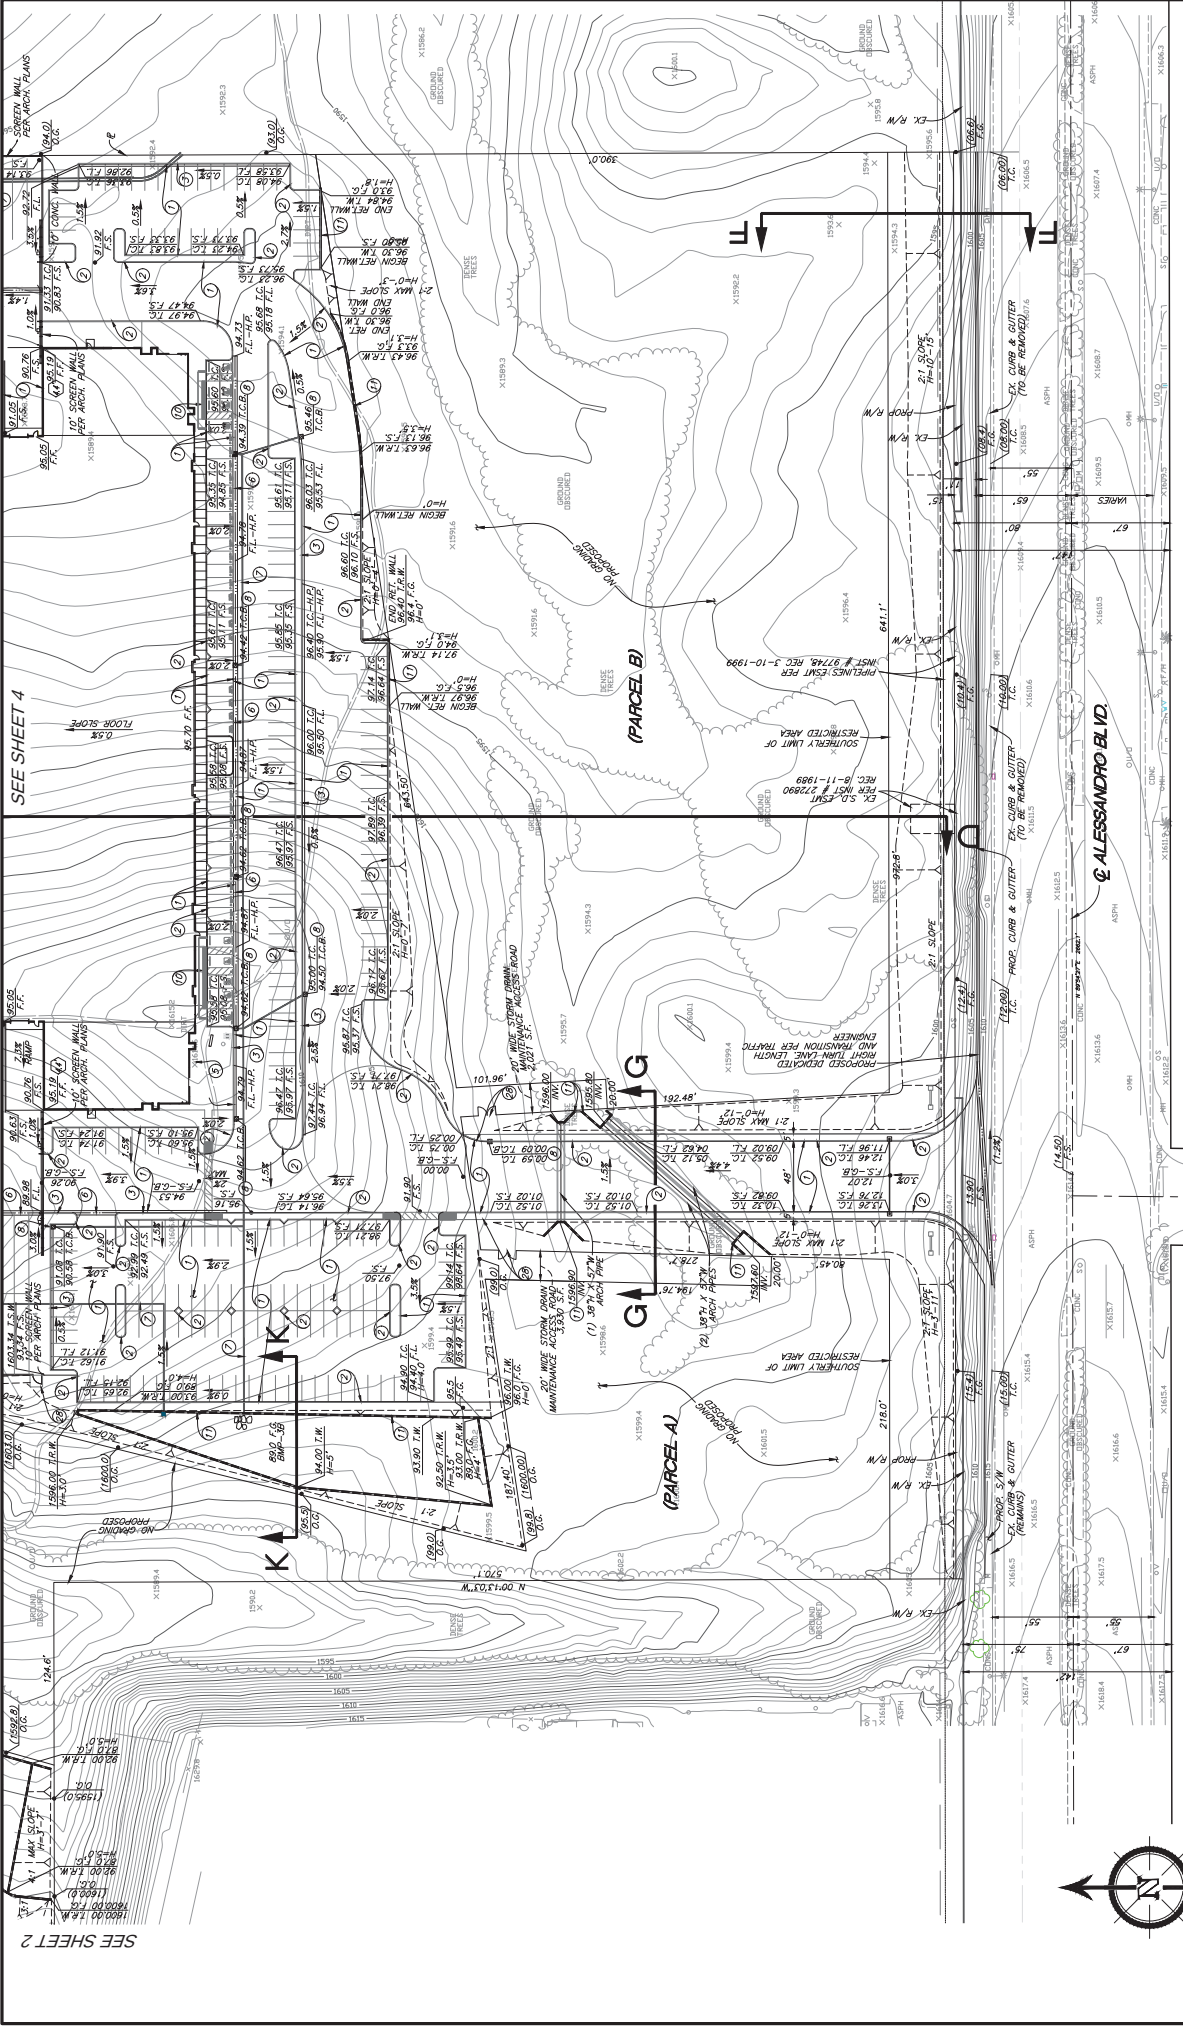

BUSINESS TAX CERTIFICATE NO. 107994 EXP. 6-30-20
 CITY OF RIVERSIDE


PREPARED BY:
 SDH
 SDH AND ASSOCIATES INC.












SCALE: 1"=40'
 DATE: AUGUST 2020

SEAL:
 REGISTERED PROFESSIONAL ENGINEER
 CIVIL
 NO. 9433
 EXP. 3-31-21

PRELIMINARY GRADING PLAN
 SYCAMORE HILLS
 DISTRIBUTION CENTER

5
 OF
 8
 SHEETS

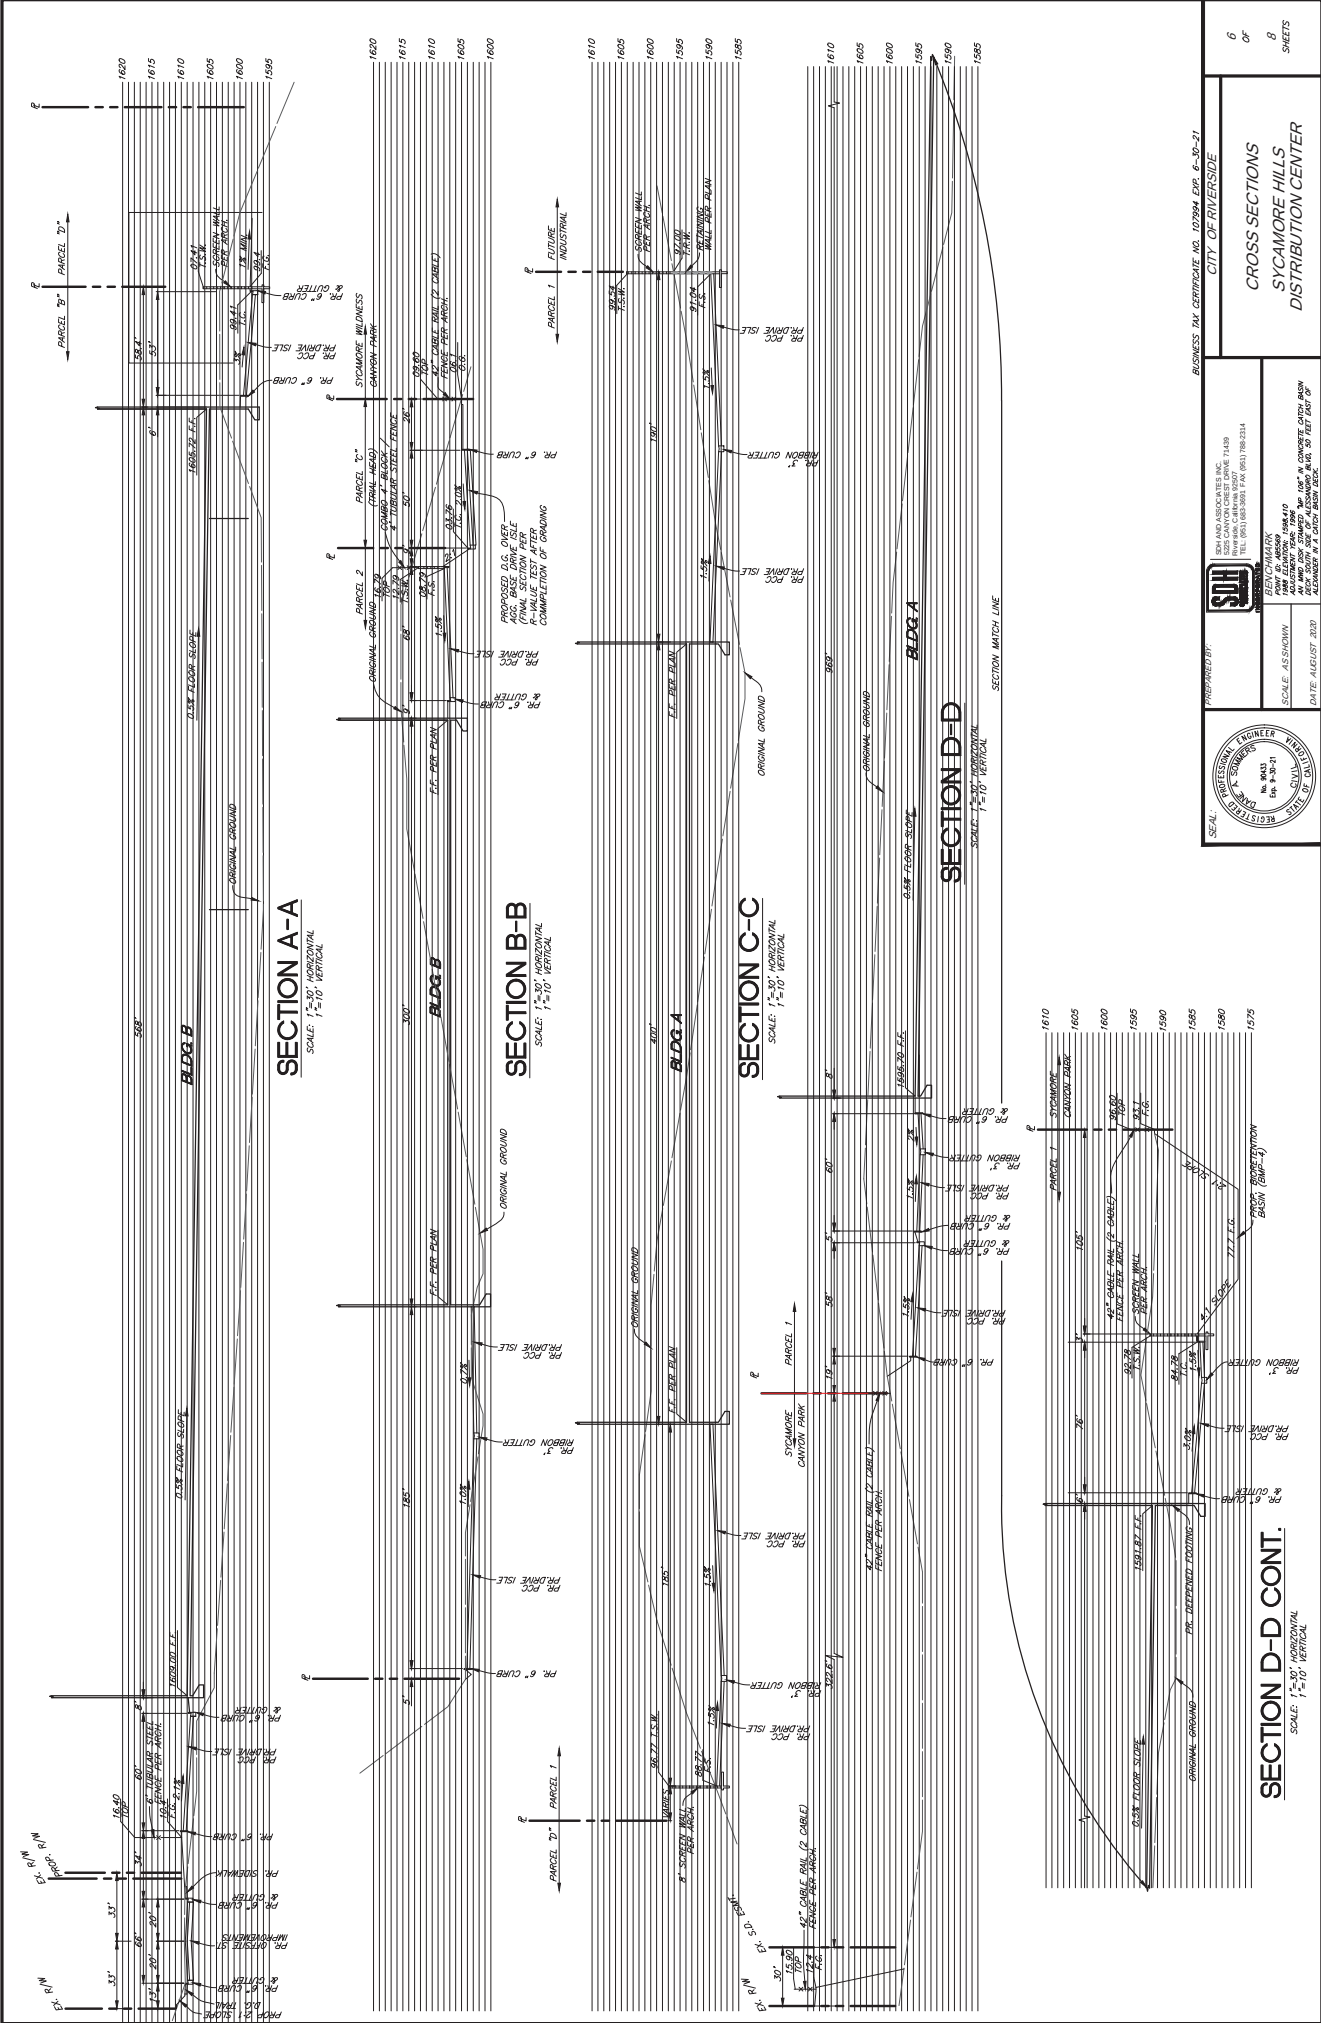


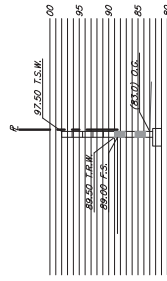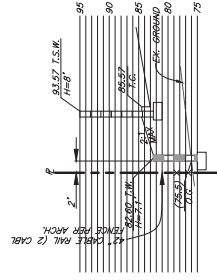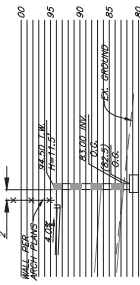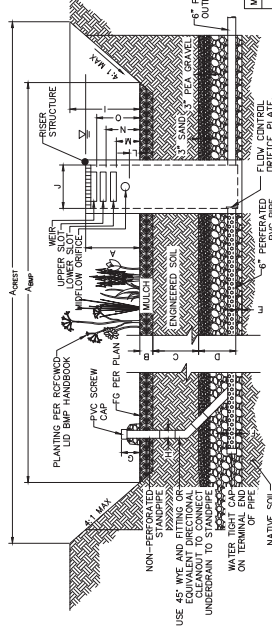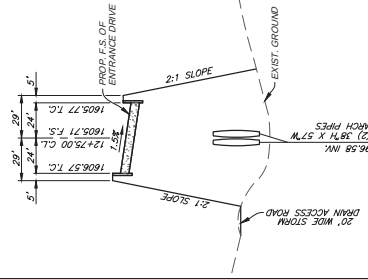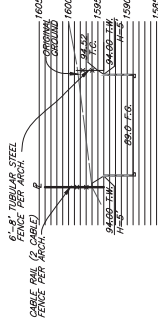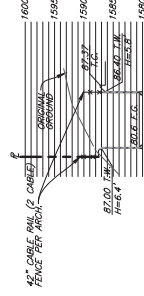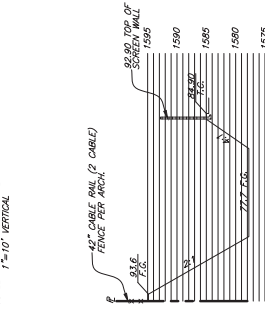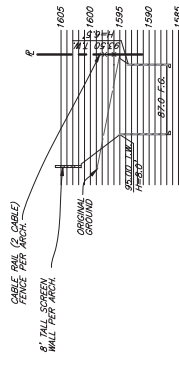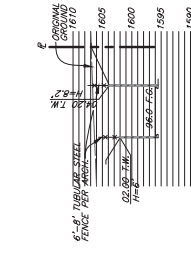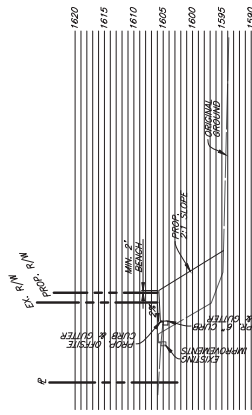

BIORETENTION BASIN TABULATED DATA									
	BMP 2B-1	BMP 2B-2	BMP 3A	BMP 3B	BMP 4				
A	2.75"	3.75"	4.25"	2.5"	4.75"				
B	3"	3"	3"	3"	3"				
C	3.5"	3"	3.5"	21"	3.5"				
D	12"	12"	12"	12"	12"				
E	3"	3"	3"	3"	3"				
F	6"	6"	6"	6"	6"				
G	3"	3"	3"	3"	3"				
H	6"	6"	6"	6"	6"				
I	3"	5"	4"	3.5"	6"				
J	48"x48"	12"x12"	48"x36"	36"x36"	36"x36"				
K	0.75"	1.65"	1.67"	1.125"	2.25"				
L	—	—	0.875"	1.5"	1.75"				
M	6" x 2"	18" x 18"	6"	6"	6"				
N	—	39.6"	—	—	24" x 3"				
O	—	—	0.96" x 0.167"	—	—				
P	—	—	27"	—	—				
Q	—	—	—	—	—				
R	—	—	—	—	—				
S	1.829 SF	4.912 SF	6.757 SF	10.984 SF	15.085 SF				
T	1.829 SF	7.057 SF	6.757 SF	10.984 SF	26.278 SF				
U	5.376 CF	28.827 CF	34.122 CF	37.044 CF	116.465 CF				
V	—	—	—	—	—				



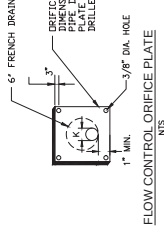

BUSINESS TAX CERTIFICATE NO. 107994 EXP. 6-30-20

SDH AND ASSOCIATES INC.
5225 CANYON CREST DRIVE 71439
RIVERSIDE, CALIFORNIA 92507
TEL: (951) 683-0691 FAX: (951) 788-2311



SEAL:  PREPARED BY:

ANIZED
VE BEEN

IP GALV
DLES HAV

E DIA, HOT-D
ITE AFTER HO
LLED

3/8" DIA. HOLE

2





SEC

IN THE CITY RIVERSIDE, COUNTY OF RIVERSIDE, STATE OF CALIFORNIA, **GRADING EXCEPTION & WALL VARIANCE EXHIBIT** **SYCAMORE HILLS DISTRIBUTION CENTER**

NOVEMBER 2020
 PORT. SEC 10, T35S, R4W, SB6M

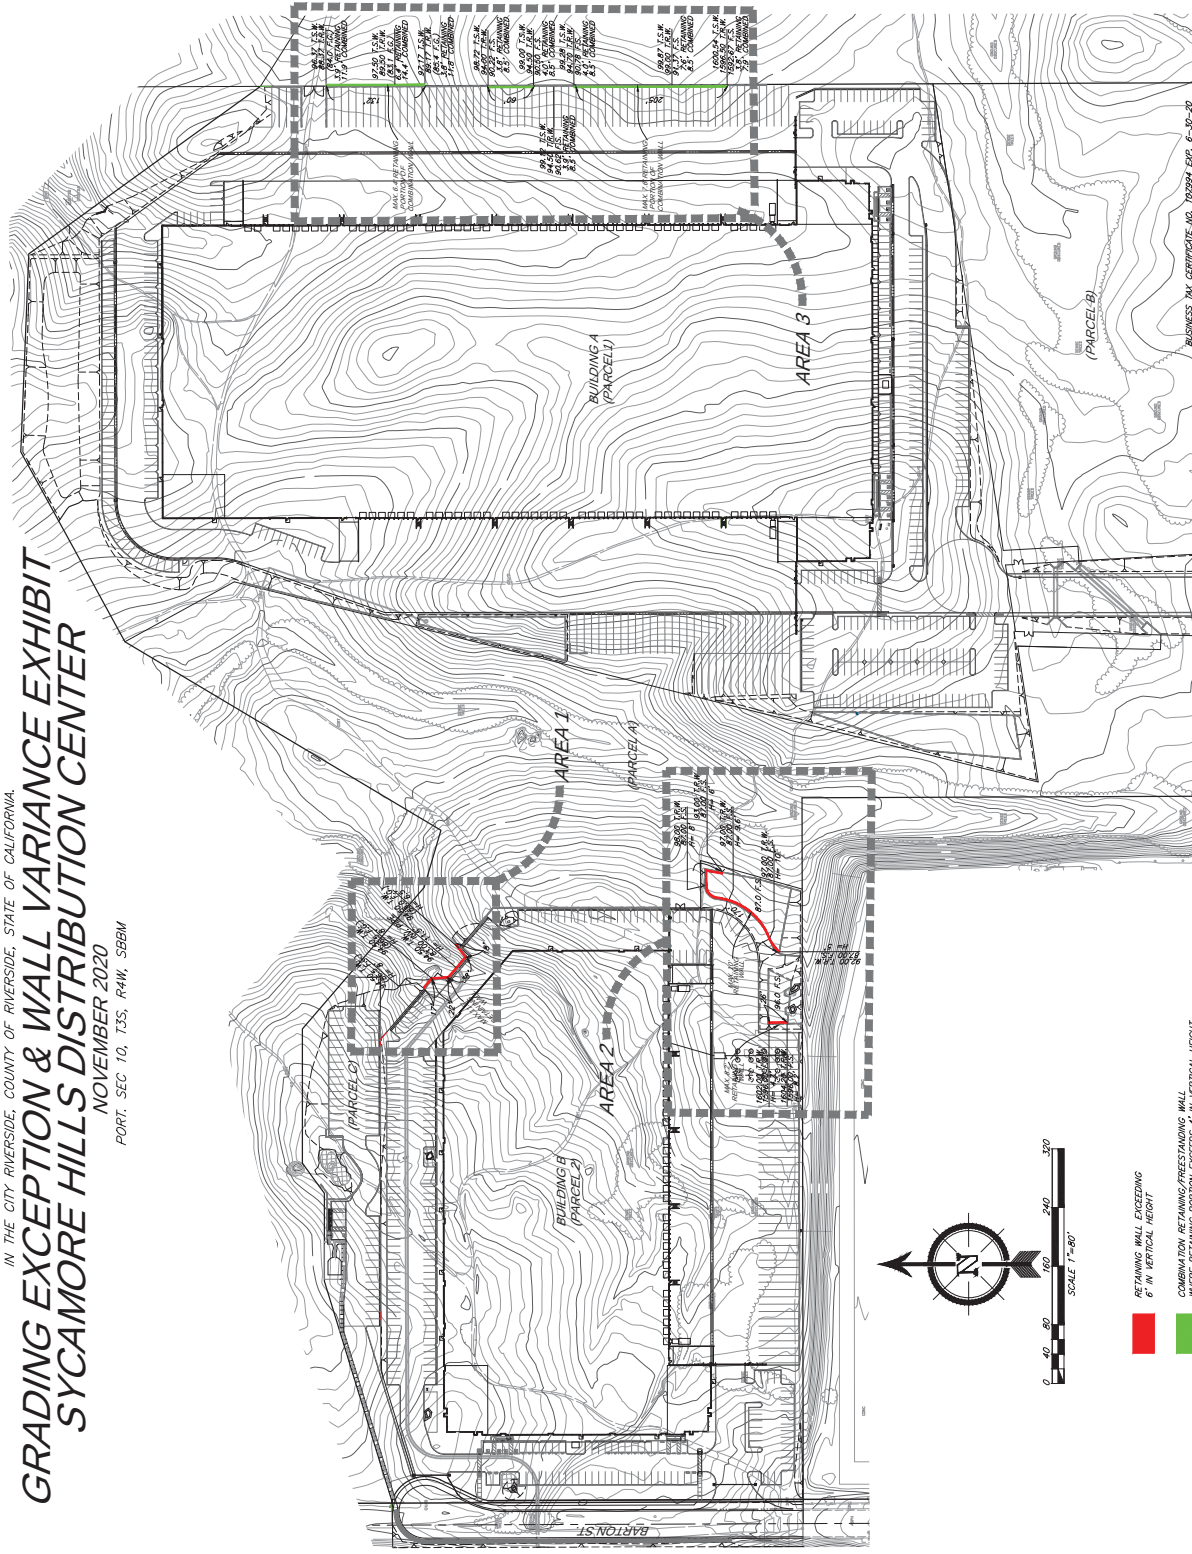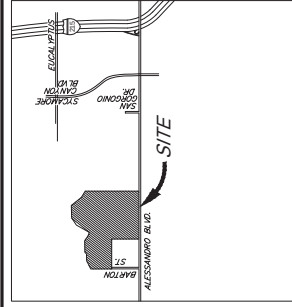


