


LOCATION 1

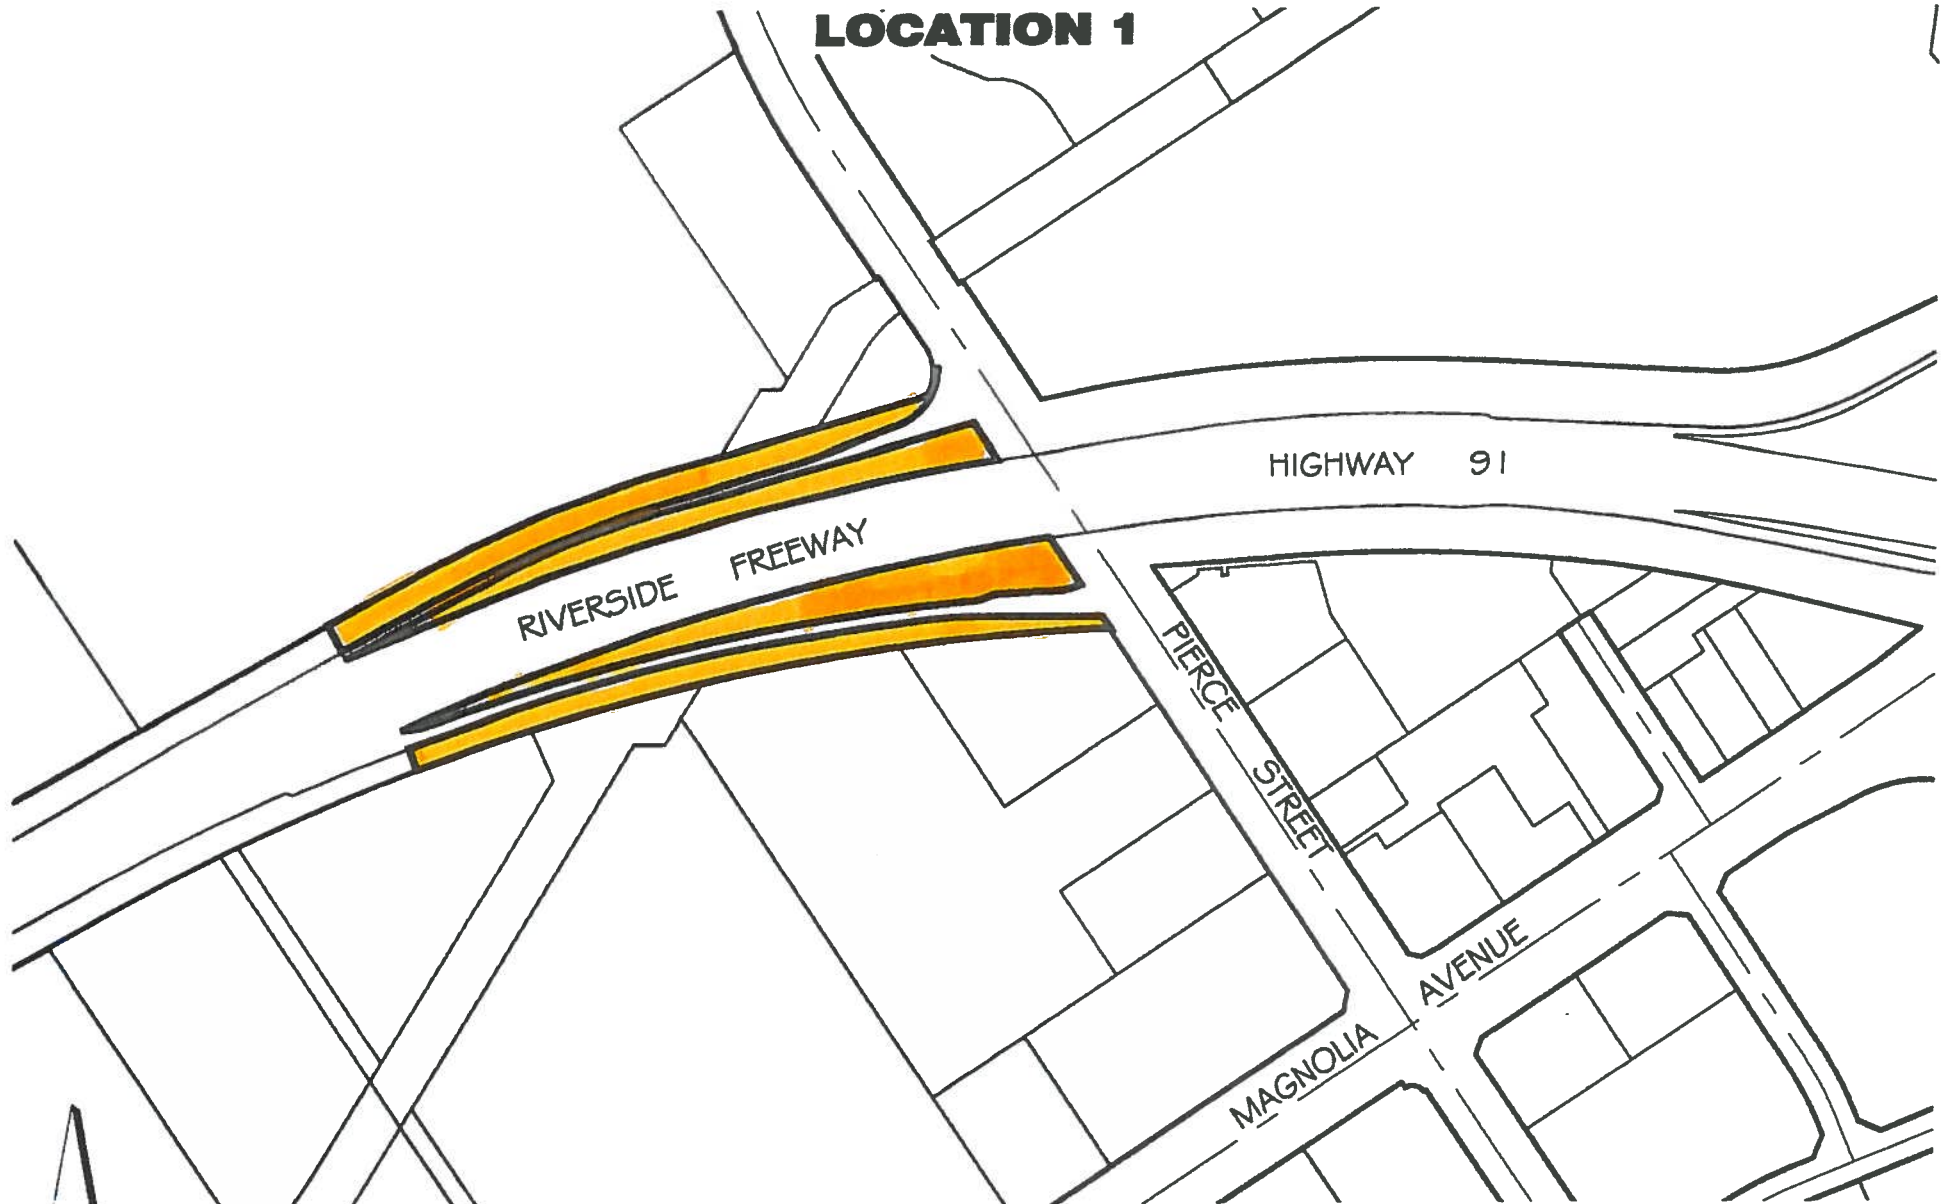

LEGEND

LOCATION OF ENCROACHMENT
AREA = 3.89 Ac OR 169,500 S.F. ±




● CITY OF RIVERSIDE, CALIFORNIA ●

SHEET 1 OF 1

SCALE: 1"=300' DRAWN BY: RICH DATE: 08/19/09 SUBJECT: CAL TRANS ENCROACHMENT PERMITS

LOCATION 3

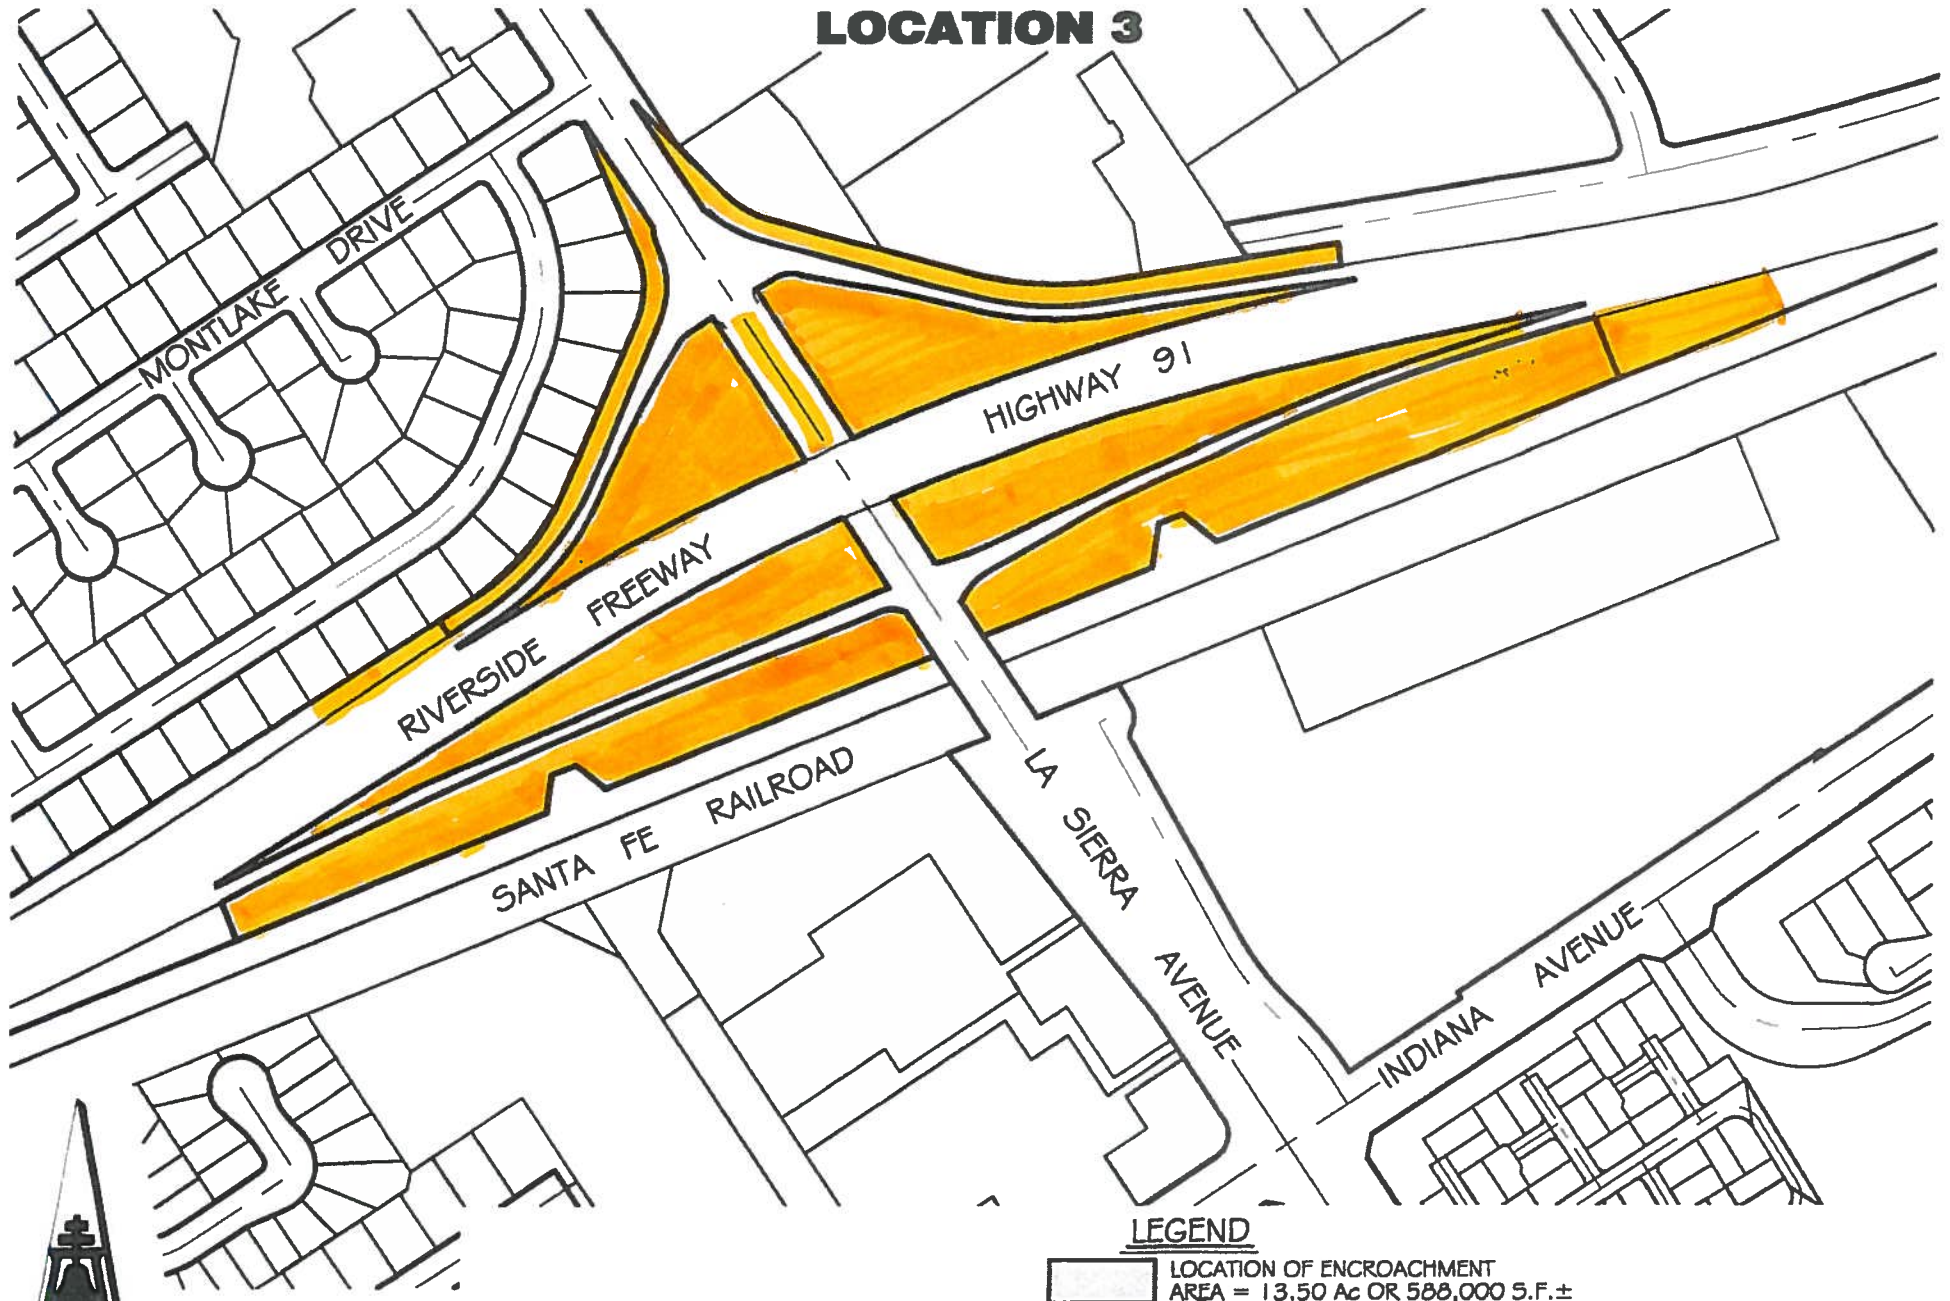


● CITY OF RIVERSIDE, CALIFORNIA ●

SHEET 1 OF 1

SCALE: 1"=300' DRAWN BY: RICH DATE: 08/19/09 SUBJECT: CAL TRANS ENCROACHMENT PERMITS

LOCATION 5

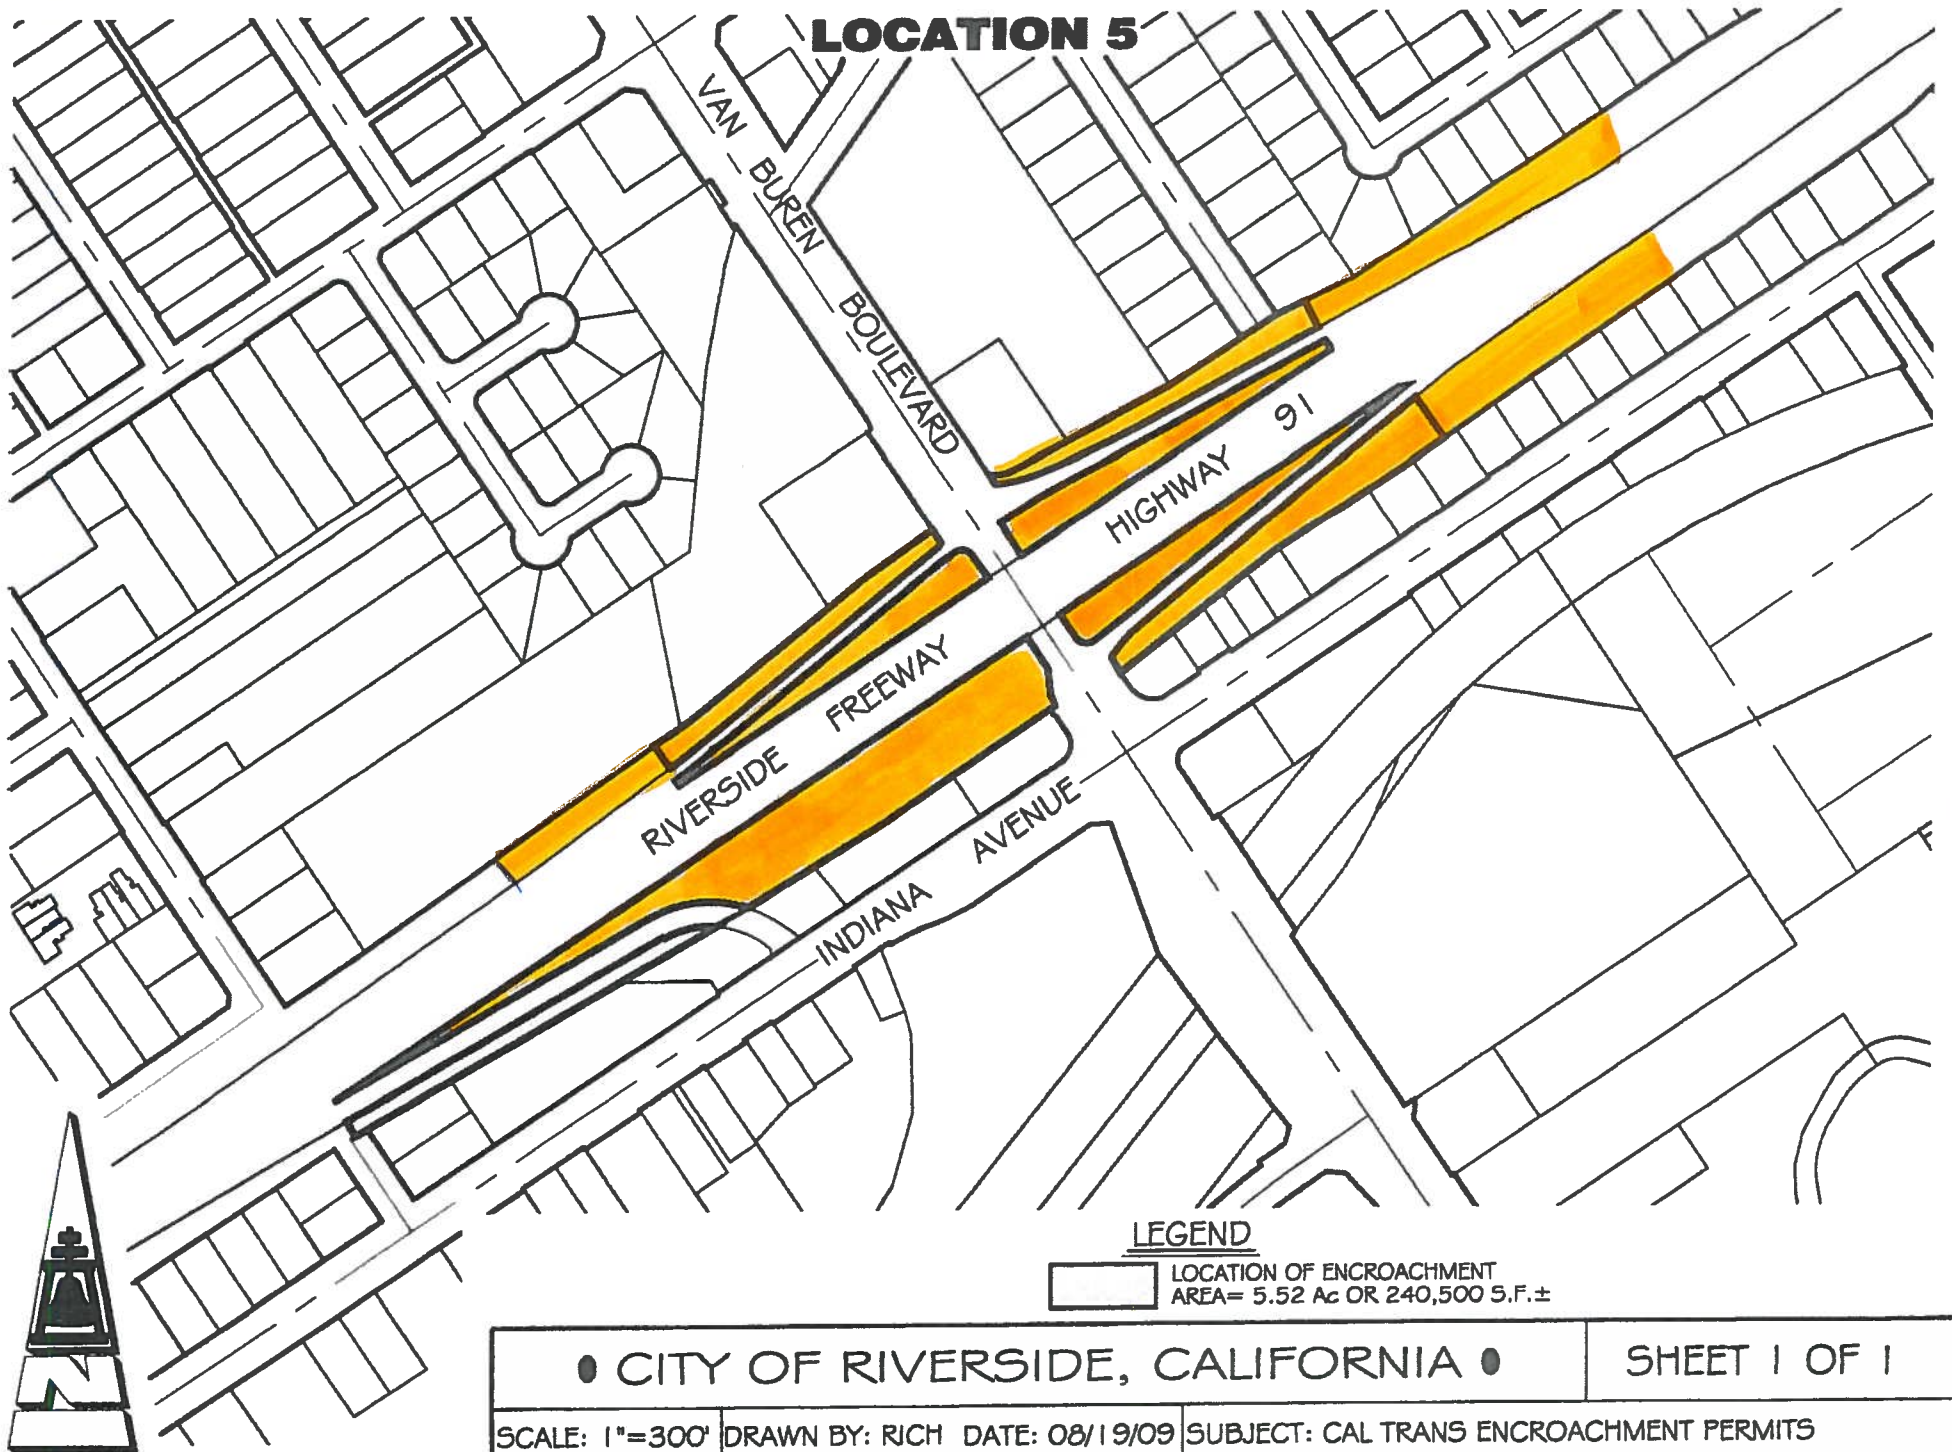


LEGEND

LOCATION OF ENCROACHMENT
AREA= 5.52 Ac OR 240,500 S.F.±

● CITY OF RIVERSIDE, CALIFORNIA ●

SHEET 1 OF 1

SCALE: 1"=300' DRAWN BY: RICH DATE: 08/19/09 SUBJECT: CAL TRANS ENCROACHMENT PERMITS

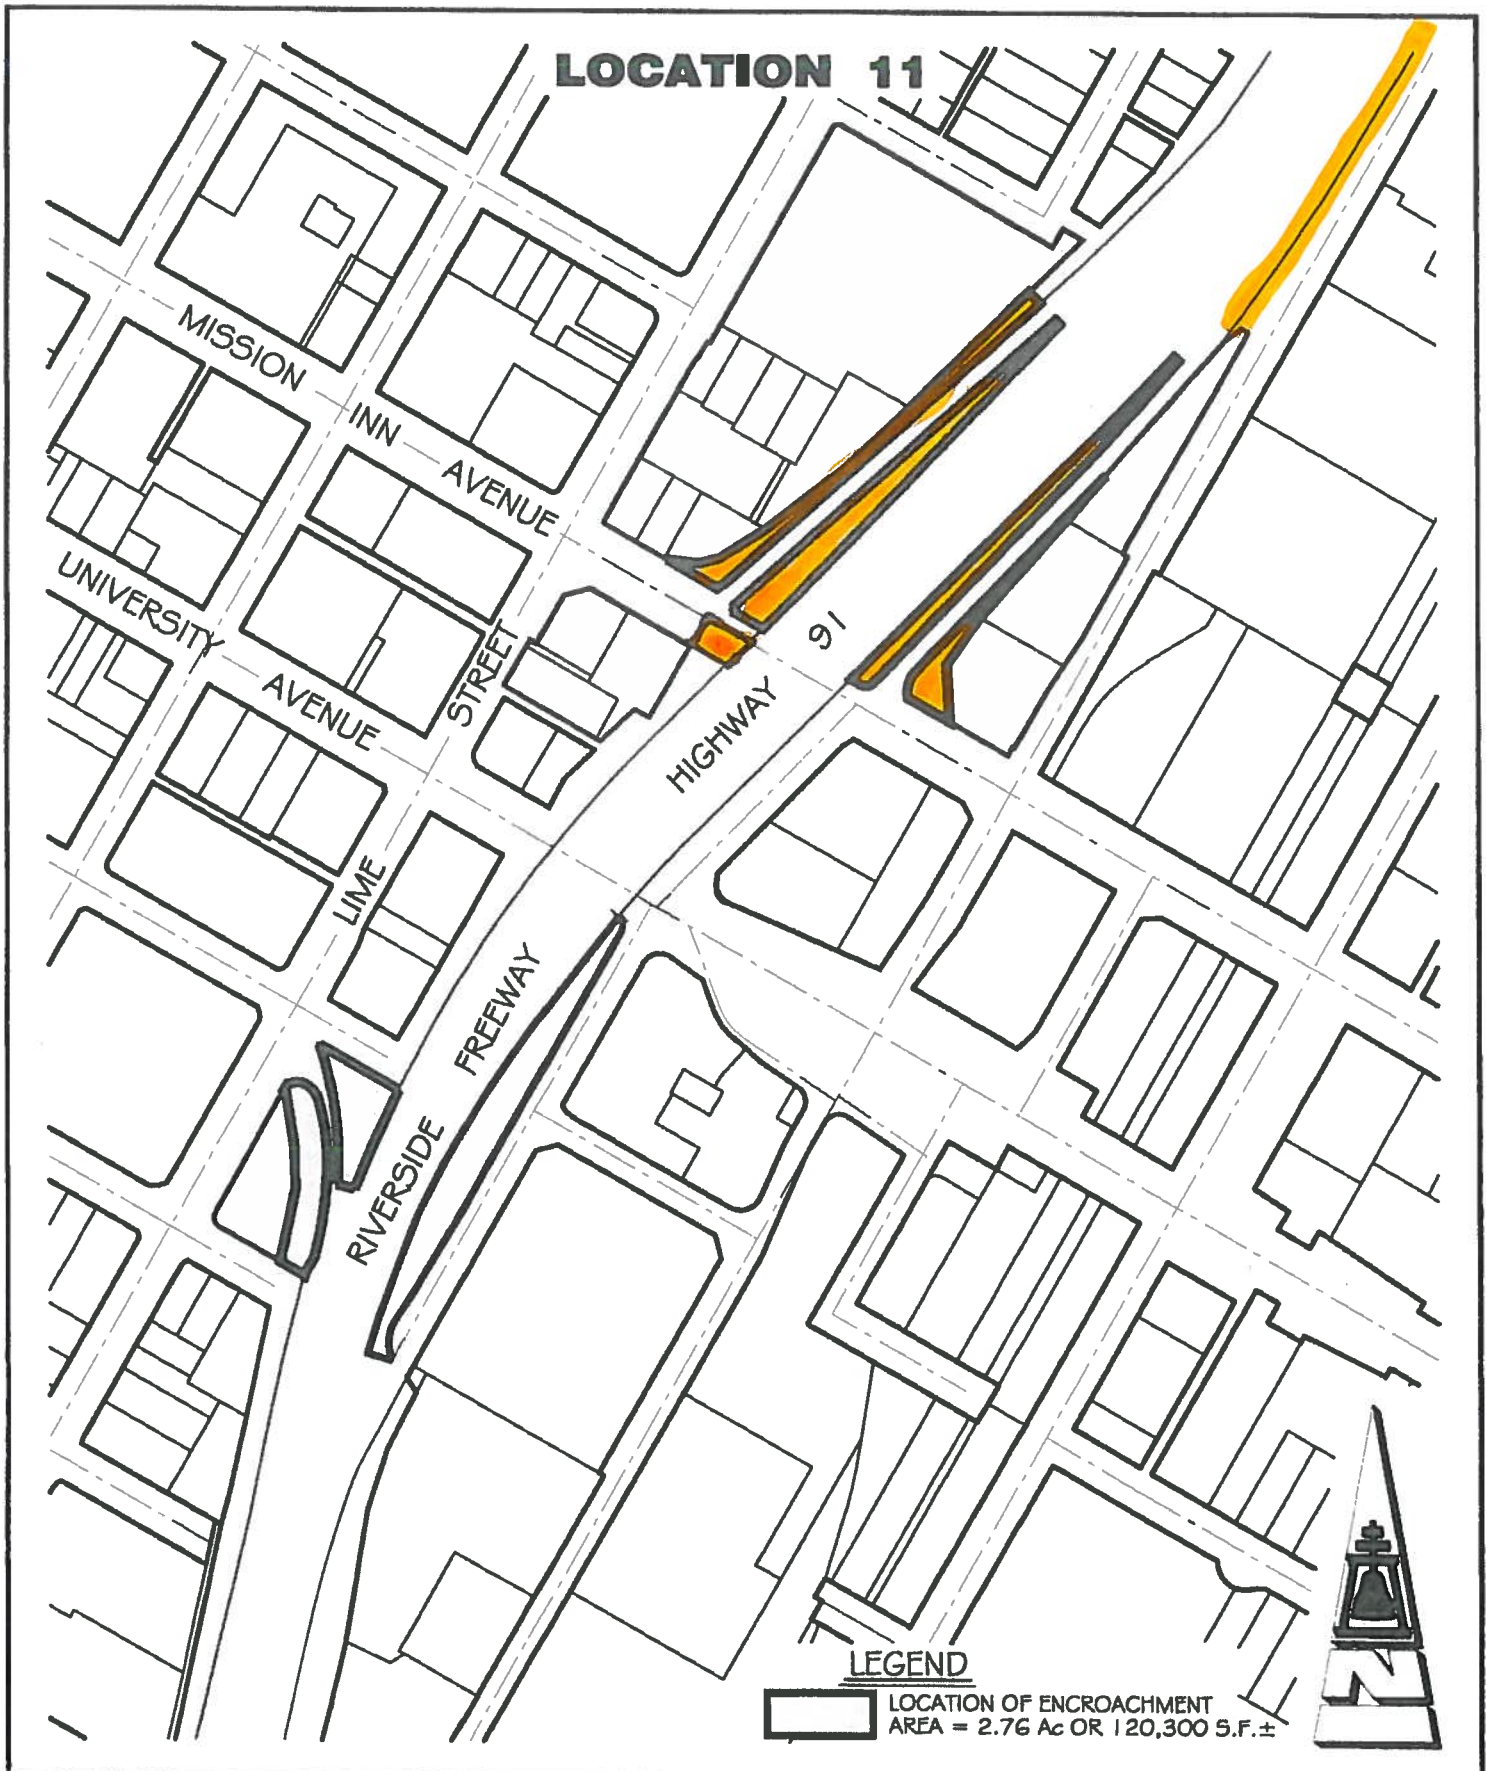

● CITY OF RIVERSIDE, CALIFORNIA ●

SHEET 1 OF 1

SCALE: 1"=300' DRAWN BY: RICH DATE: 08/19/09 SUBJECT: CAL TRANS ENCROACHMENT PERMITS

LOCATION 14



LEGEND

LOCATION OF ENCROACHMENT
AREA = 5.48 Ac OR 238,700 S.F. ±

● CITY OF RIVERSIDE, CALIFORNIA ●

SHEET 1 OF 1

SCALE: 1"=300' DRAWN BY: RICH DATE: 08/19/09 SUBJECT: CAL TRANS ENCROACHMENT PERMITS