



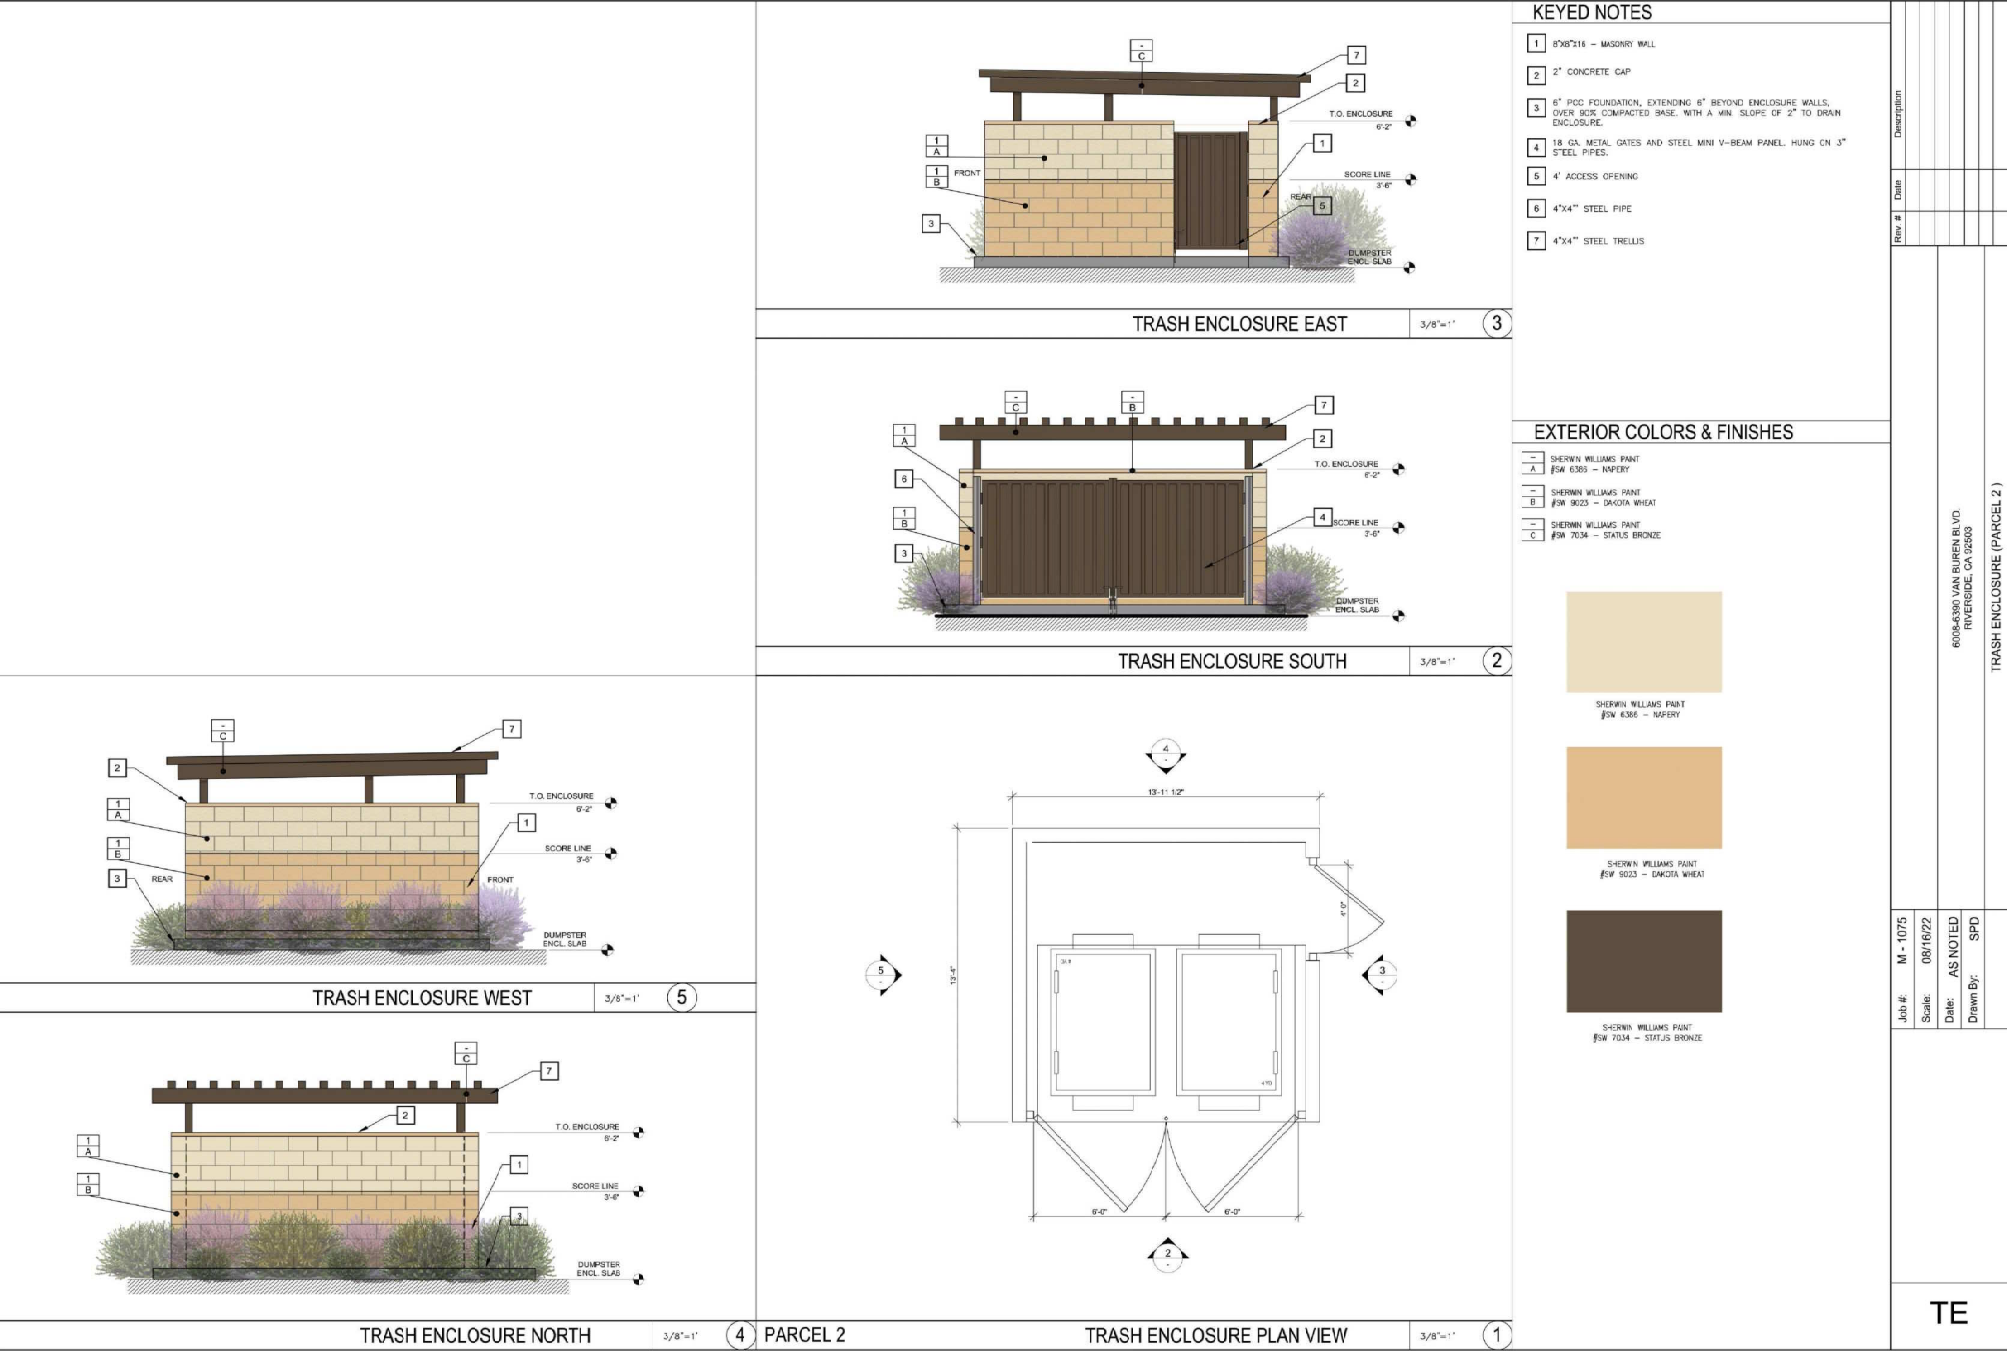

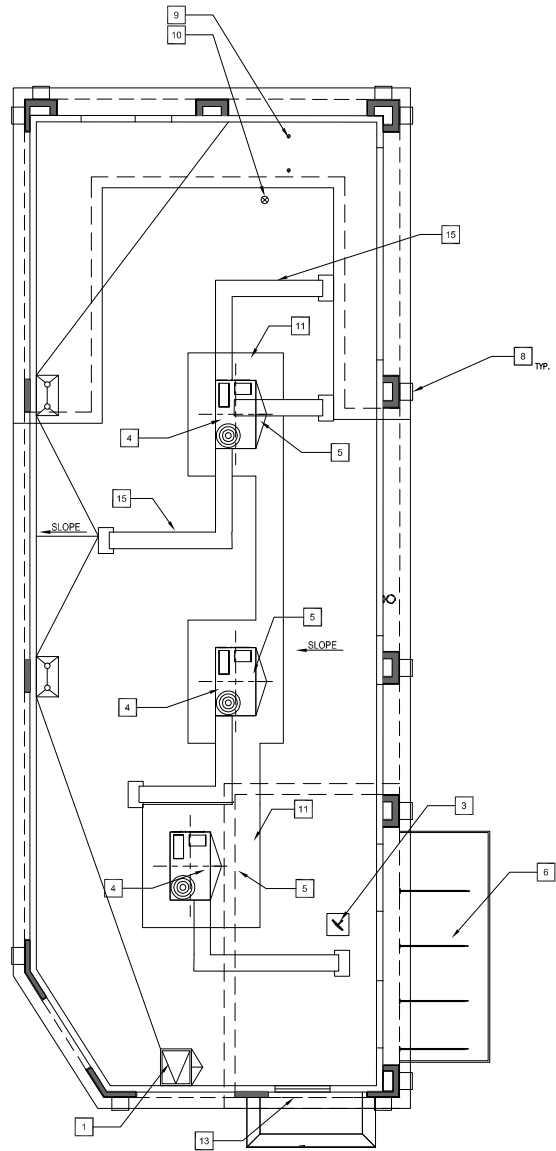

KEYED NOTES

1	ROOF ACCESS	9	EXHAUST DUCT
2	EQUIPMENT PLATFORM	10	PLUMBING VENT
3	SATELLITE DISH	11	WALKING PAD, 30" AROUND ALL MECH. UNITS
4	RTU	12	TRELLIS
5	CRICKET WITH TAPERED INSULATION	13	PICK UP WINDOW
6	PREFINISHED METAL CANOPY	14	6" DOWN LIGHTS
7	EMERGENCY LIGHT	15	AC DUCT
8	EXTERIOR WALL SCONCE -- AMERICAN LIGHTING FRAMEWORK STAGE 5" TALL WALL SCONCE		

Rev. #	Date	Description

Job #:	M - 1075
Date:	08/08/22
Scale:	AS NOTED
Drawn By:	SPD

6008-4390 VAN BUREN BLVD.
RIVERSIDE, CA 92503

ROOF PLAN (PARCEL 3)

ROOF PLAN (PARCEL 3 - RESTAURANT)

1/4"=1'-0" (1)

IFP




$$1/4^* = 1' - 0^* \quad (1)$$

$$1/4^* = 1' - 0^* \quad (2)$$

ELEV



WEST TRELLIS ELEVATION (PARCEL 3)

1/4"=1'-0" 2

NORTH TRELLIS ELEVATION (PARCEL 3)

1/4"=1'-0" 1



TRELLIS RENDERING (PARCEL 3)

N.T.S. 3

KEYED NOTES		Description		Date	Rev. #
1	TRELLIS				
2	PROPOSED RESTAURANT				
EXTERIOR COLORS & FINISHES					
SHERWIN WILLIAMS PAINT #SW 7034 - STATUS BRONZE				6008-4330 VAN BUREN BLVD. RIVERSIDE CA 92503	
SHERWIN WILLIAMS PAINT #SW 7034 - STATUS BRONZE					
Job #:	M - 1075	TRELLIS ELEVATION (PARCEL 3)			
Date:	08/29/22				
Scale:	AS NOTED				
Drawn By:	SPD				



	$3/8" = 1"$
--	-------------

3




	$3/8''=1''$
--	-------------

2

 $3/8" = 1'$

5

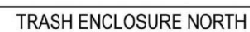 $3/8^{\circ}=1'$

4




	$3/8" = 1"$
--	-------------


1

- 1 8"X21" - MASONRY WALL
- 2 2" CONCRETE CAP
- 3 6" PCC FOUNDATION, EXTENDING 6" BEYOND ENCLOSURE WALLS, OVER SFC COMPACTED BASE, WITH A MIN. SLOPE OF 2" TO DRAIN ENCLOSURE.
- 4 18 GA METAL GATES AND STEEL MINI V-BEAM PANEL, HUNG ON 3" STEEL PIPES.
- 5 4" ACCESS OPENING
- 6 4"x4" STEEL PIPE
- 7 4"x4" STEEL TRELLIS

-	SHERWIN WILLIAMS PAINT
A	#SW 6385 - NAPEERY
-	SHERWIN WILLIAMS PAINT
B	#SW 9023 - DAKOTA WHEAT
-	SHERWIN WILLIAMS PAINT
C	#SW 7034 - STATUS BRONZE

 


Job #:	M - 1075	Rev #	Date	Description
Scale:	08/18/22			
Date:	AS NOTED			
Drawn By:	SPD			
TE				
6008 E 3800 VAN BUREN BLVD. RIVERSIDE, CA 92504				
TOWNSHIP ENGINEERING (2024/01/19)				

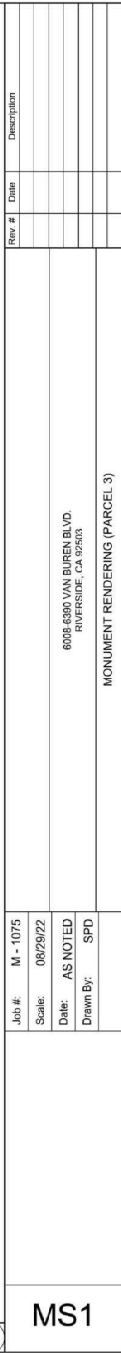




SITE DATA	
PROJECT DATA	
ASSESSOR'S PARCEL NUMBER:	151-151-006, 008 & 009
ADDRESS:	6008-6390 VAN BUREN BLVD., RIVERSIDE, CA 92503
DESCRIPTION:	NEW DRIVE THRU, RESTAURANT AND RETAIL
SPRINKLED:	N/A
EXISTING ZONING:	CR - COMMERCIAL RETAIL
PROPOSED ZONING:	CR - COMMERCIAL RETAIL
BUILDING DATA (PARCEL 7)	
SITE AREA GROSS:	±51,011 SF (1.17 AC)
ALLOWABLE BUILDING HEIGHT:	32'
CONSTRUCTION TYPE:	V-B
DEMO BUILDING AREA:	N/A
PROPOSED BUILDING AREA:	±5,540 SF
• DRIVE THRU:	• 2,350 SF
• RESTAURANT 1:	• 2,350 SF
• RETAIL:	• 1,840 SF
PROPOSED LS AREA:	±3,546 SF (7.0%)
IMPERVIOUS AREA:	±50,026 SF (98.0%)
PROPOSED LOT COVERAGE:	±6,540 SF (12.8%)
PARKING REQUIREMENTS	
PARKING REQUIRED:	55 STALLS
• DRIVE THRU:	• 24 STALLS (1/700 SF FOR 2,350 SF)
• RESTAURANT:	• 24 STALLS (1/700 SF FOR 2,350 SF)
• RETAIL:	• 7 STALLS (1/250 SF FOR 1,840 SF)
TOTAL PARCEL 7 PARKING PROVIDED:	±79 TOTAL STALLS
LANDSCAPE SETBACKS	
FRONT:	N/A
REAR:	N/A
SIDE (ARLINGTON):	15' FT
SIDE:	N/A
BUILDING SETBACKS	
FRONT:	N/A
REAR:	N/A
SIDE (ARLINGTON):	15' FT
SIDE (INTERIOR):	N/A

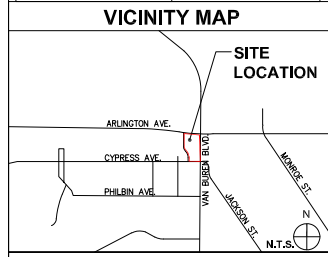


LEGEND	
---	PROPERTY LINE
---	LANDSCAPE SETBACK
---	BUILDING SETBACK
---	3" MASONRY WALL
[Pattern]	LANDSCAPE AREA
[Pattern]	CONCRETE PAVING/SIDEWALK/PEDESTRIAN PATH OF TRAVEL
[Pattern]	STANDARD A.C. PAVING
[Pattern]	PROPOSED DECORATIVE PAVING AT VEHICLE ENTRANCE

11-A	Job #:	M - 1075	Date:	08/15/22	Scale:	AS NOTED	Drawn By:	SPD	6008-6390 VAN BUREN BLVD. RIVERSIDE, CA 92503	SITE PLAN (PARCEL 7)	Rev. #	Date	Description

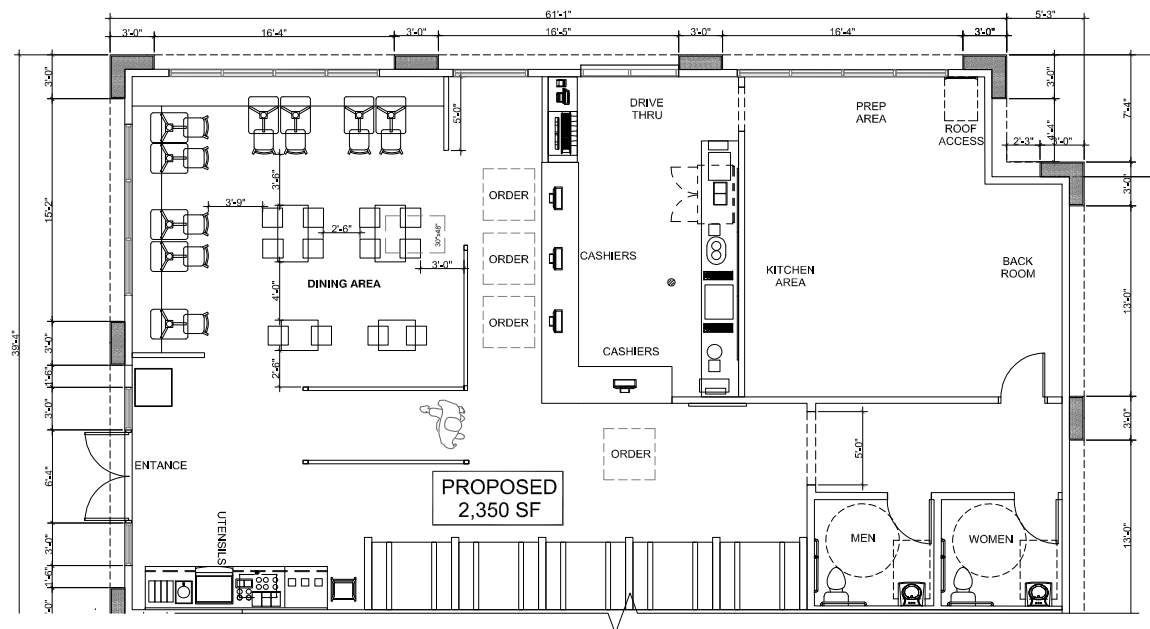

INTERIOR FLOOR PLAN (PARCEL 7 - DRIVE THRU)

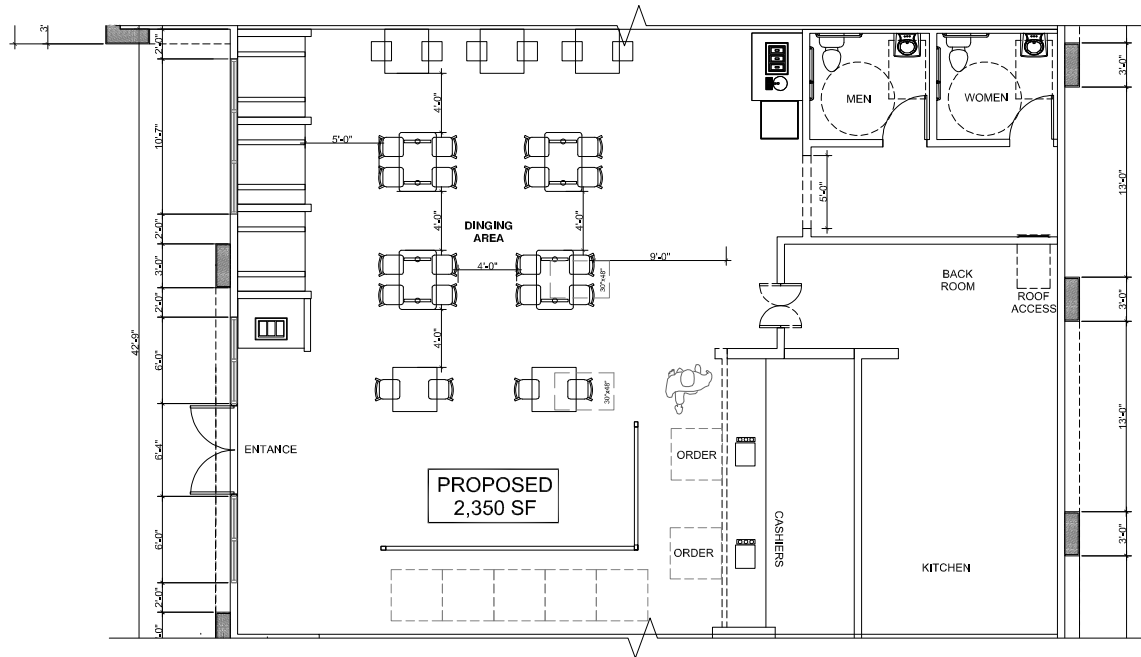

INTERIOR FLOOR PLAN (PARCEL 7 - RESTAURANT)

1/4"=1'-0"

1


IFP

Job #:	M - 1075
Date:	08/13/22
Scale:	AS NOTED
Drawn By:	SPD

6008-4390 VAN BUREN BLVD.
RIVERSIDE, CA 92503

INTERIOR FLOOR PLAN (RESTAURANT)

Rev. #	Date	Description

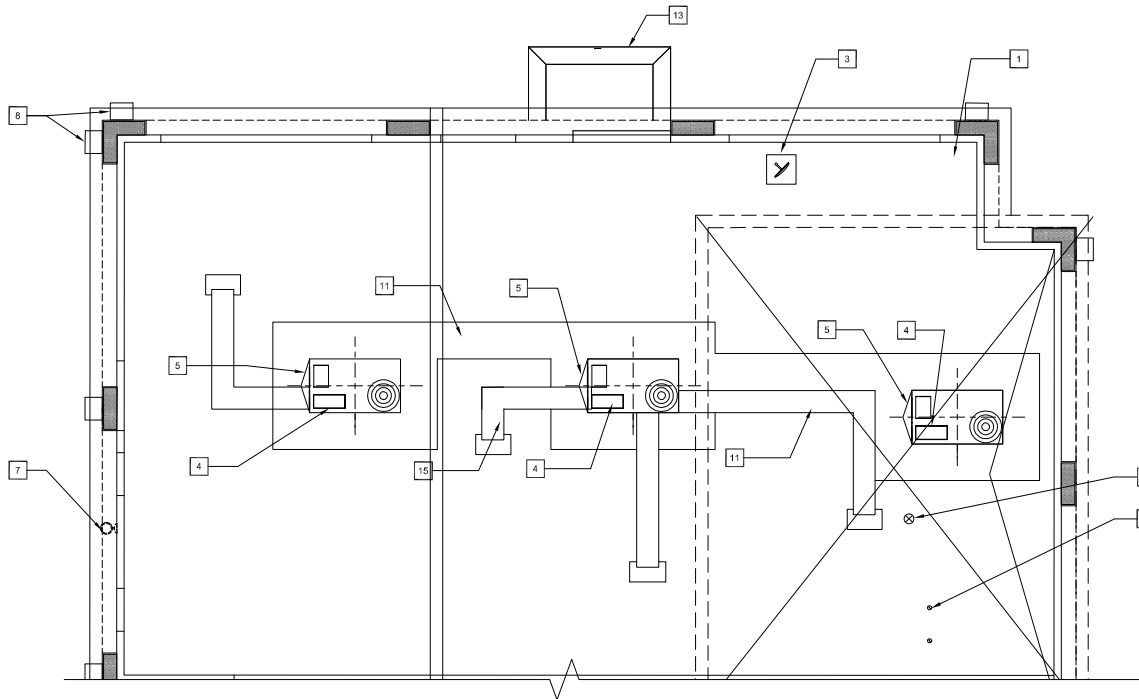

KEYED NOTES

1	ROOF ACCESS	9	EXHAUST DUCT
2	EQUIPMENT PLATFORM	10	PLUMBING VENT
3	SATELLITE DISH	11	WALKING PAD, 30" AROUND ALL MECH. UNITS
4	RTU	12	TRELLIS
5	CRICKET WITH TAPERED INSULATION	13	PICK UP WINDOW
6	PREFINISHED METAL CANOPY	14	6" DOWN LIGHTS
7	EMERGENCY LIGHT	15	AC DUCT
8	EXTERIOR WALL SCONCE - AMERICAN LIGHTING FRAMEWORK STAGE 5" TALL WALL SCONCE		

Rev. #	Date	Description

Job #:	M - 1075
Date:	08/13/22
Scale:	AS NOTED
Drawn By:	SPD


6008-4390 VAN BUREN BLVD. RIVERSIDE, CA 92503
ROOF PLAN (DRIVE THRU)

IFP

ROOF PLAN (PARCEL 7 - DRIVE THRU)

1/4"=1'-0"

1

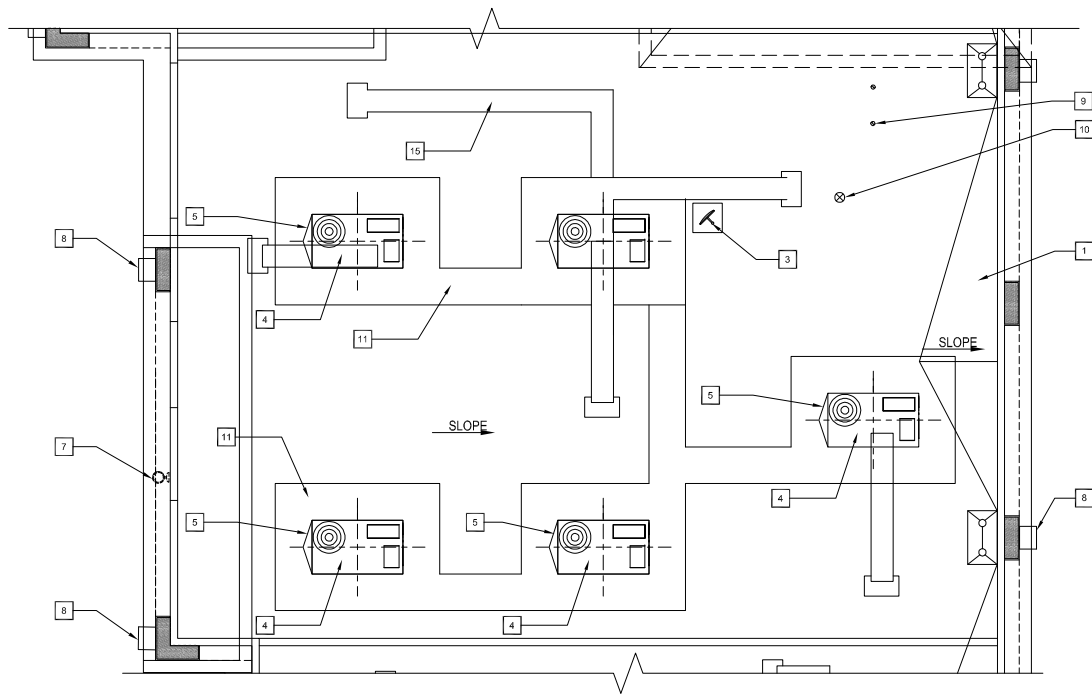

KEYED NOTES

1	ROOF ACCESS	9	EXHAUST DUCT
2	EQUIPMENT PLATFORM	10	PLUMBING VENT
3	SATELLITE DISH	11	WALKING PAD. 30" AROUND ALL MECH. UNITS
4	RTU	12	TRELLIS
5	CRICKET WITH TAPERED INSULATION	13	PICK UP WINDOW
6	PREFINISHED METAL CANOPY	14	6" DOWN LIGHTS
7	EMERGENCY LIGHT	15	AC DUCT
8	EXTERIOR WALL SCONCE - AMERICAN LIGHTING FRAMEWORK STAGE 5\"		

Rev. #	Date	Description


Job #:	M - 1075
Date:	05/10/22
Scale:	AS NOTED
Drawn By:	SPD

6008-4390 VAN BUREN BLVD. RIVERSIDE, CA 92503
ROOF PLAN (RESTAURANT)

ROOF PLAN (PARCEL 7 - RESTAURANT)

1/4"=1'-0" (1)

RP2

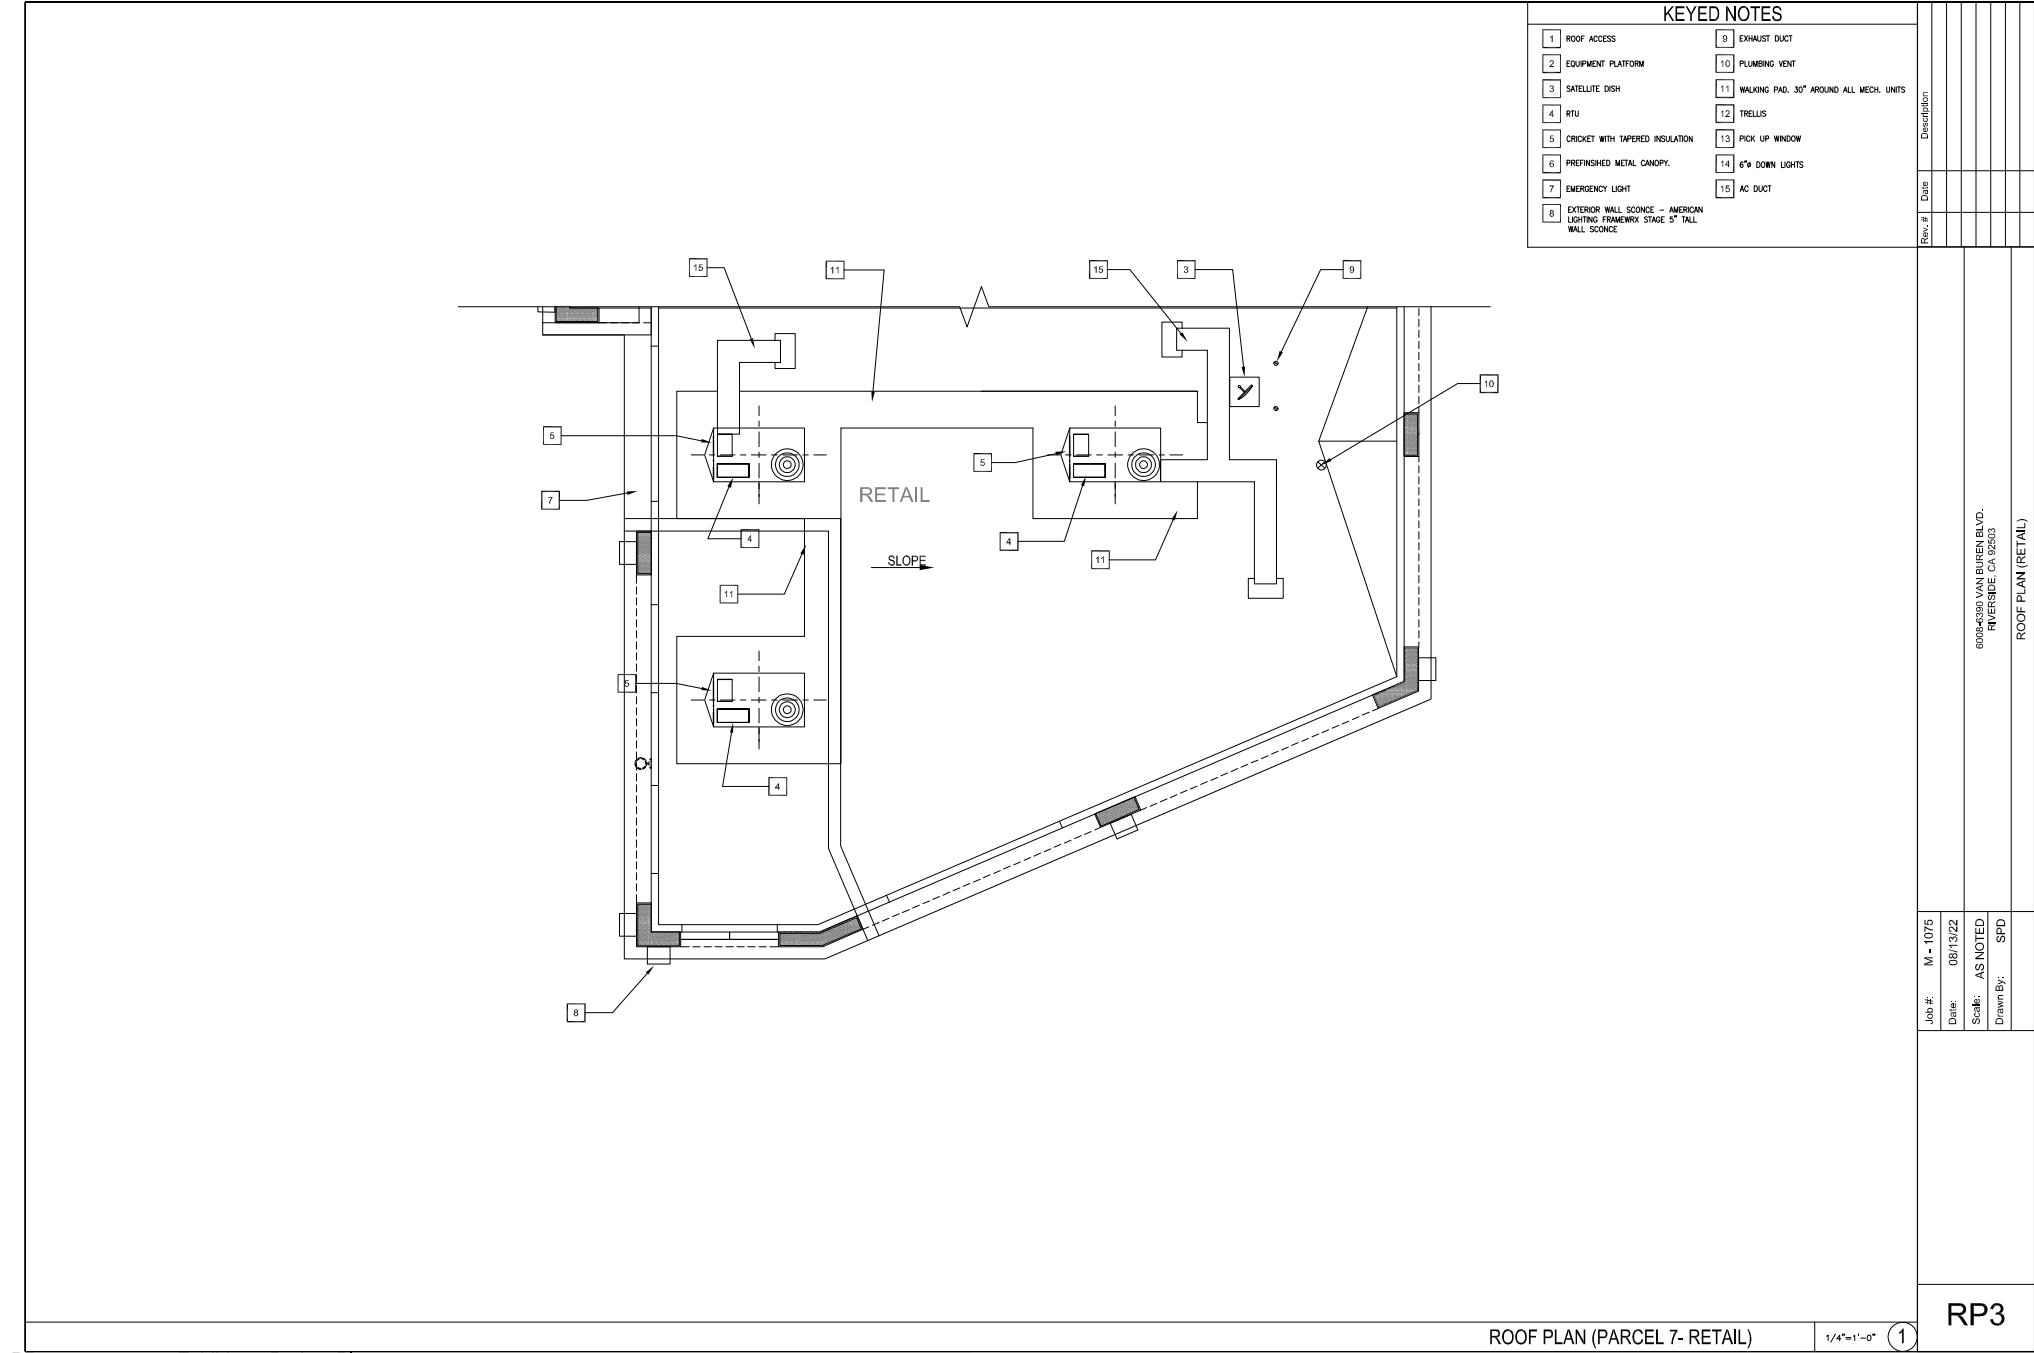

ROOF PLAN (PARCEL 7- RETAIL)

1/4"=1'-0" (1)

RP3