


LOCATION 1

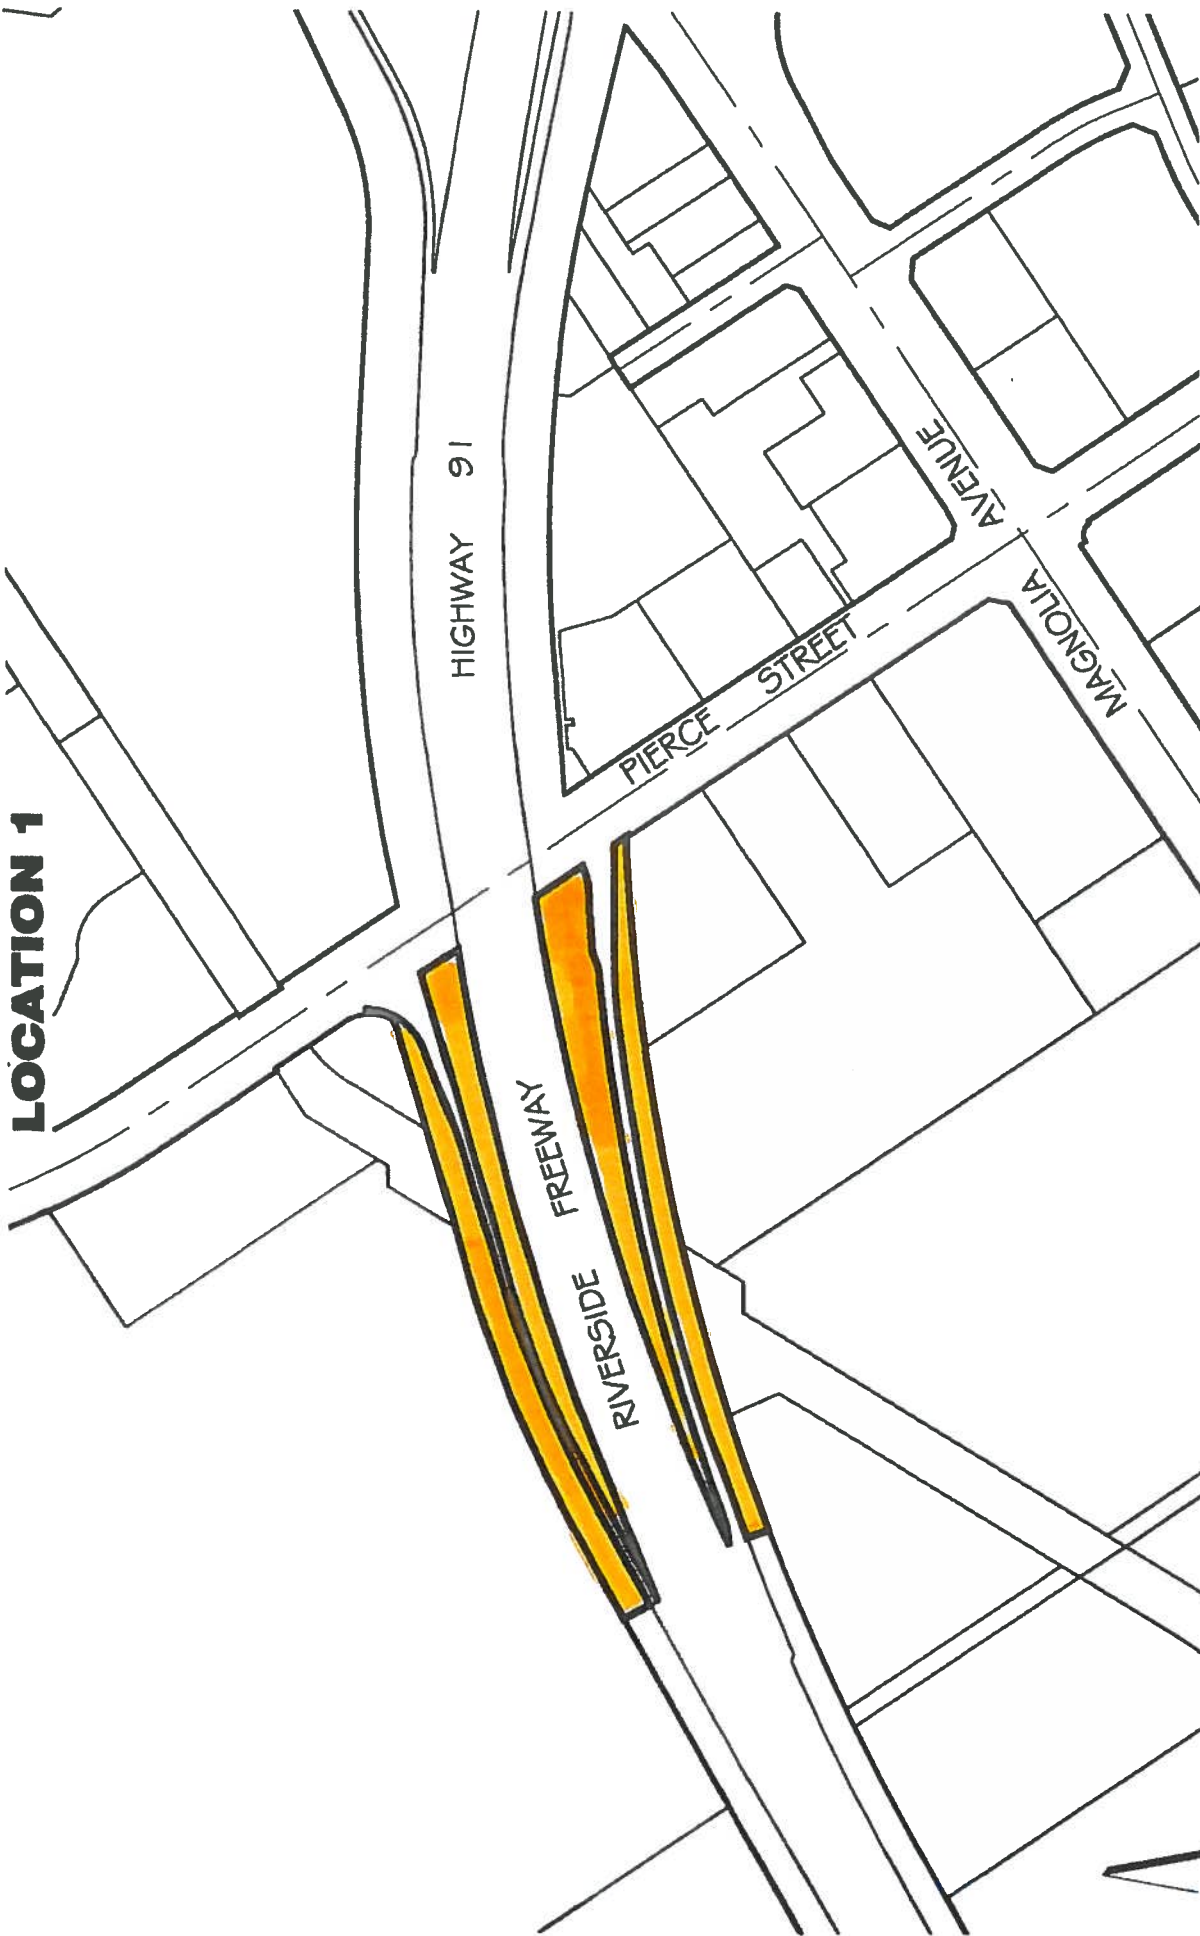

LEGEND


 LOCATION OF ENCROACHMENT
 AREA = 3.89 Ac OR 169,500 S.F. ±

● CITY OF RIVERSIDE, CALIFORNIA ●

SHEET 1 OF 1

SCALE: 1"=300' DRAWN BY: RICH DATE: 08/19/09 SUBJECT: CAL TRANS ENCROACHMENT PERMITS

LOCATION 3

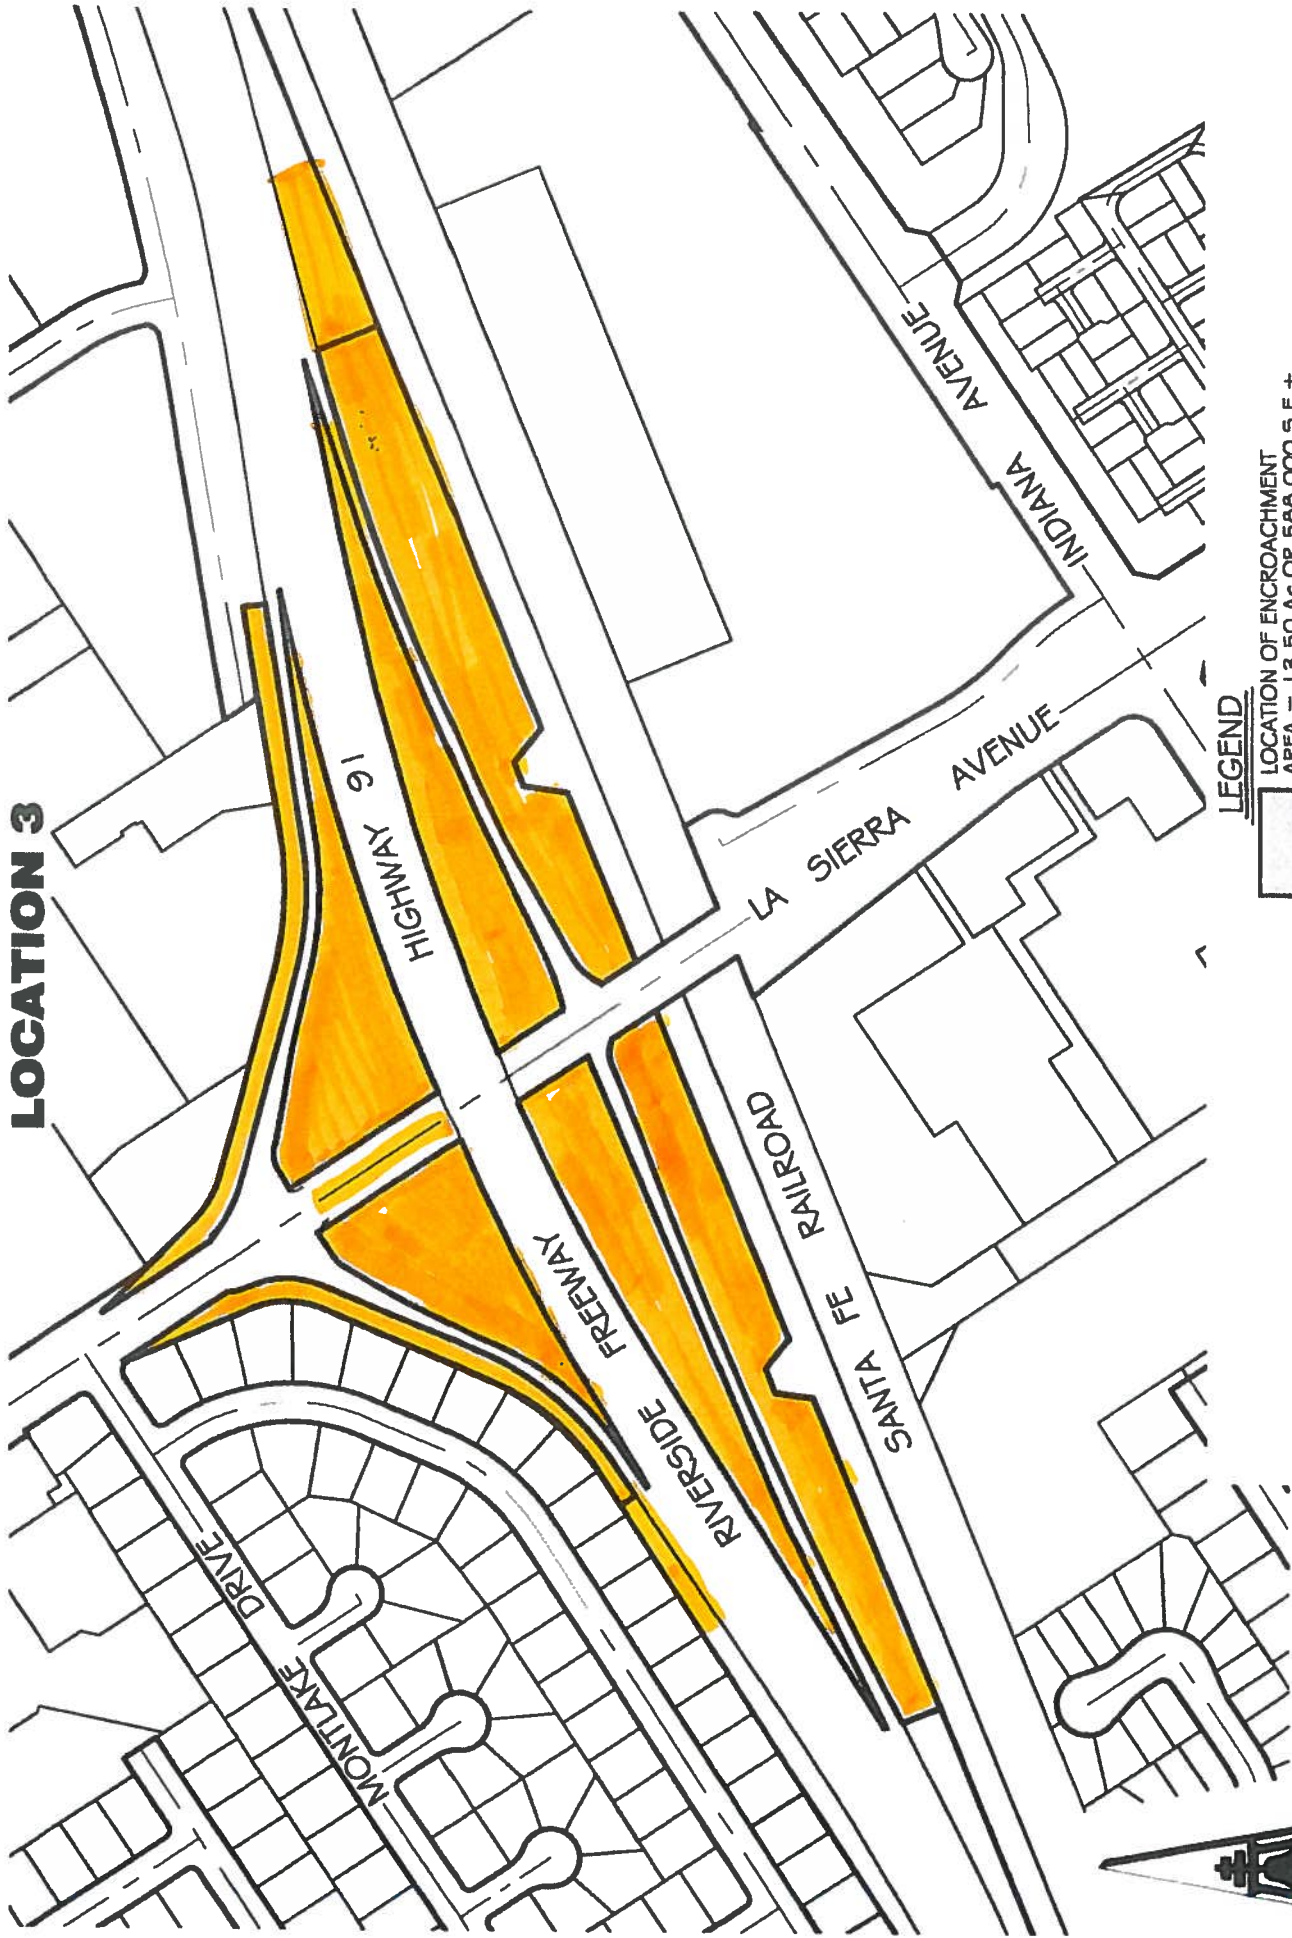

LEGEND

LOCATION OF ENCROACHMENT
AREA = 13.50 AC OR 588,000 S.F. ±

● CITY OF RIVERSIDE, CALIFORNIA ●

SHEET 1 OF 1

SCALE: 1"=300' DRAWN BY: RICH DATE: 08/19/09 SUBJECT: CAL TRANS ENCROACHMENT PERMITS

LOCATION 5




LEGEND

LOCATION OF ENCROACHMENT
AREA = 5.52 Ac OR 240,500 S.F. ±

● CITY OF RIVERSIDE, CALIFORNIA ●

SHEET 1 OF 1

SCALE: 1"=300' DRAWN BY: RICH DATE: 08/19/09 SUBJECT: CAL TRANS ENCROACHMENT PERMITS

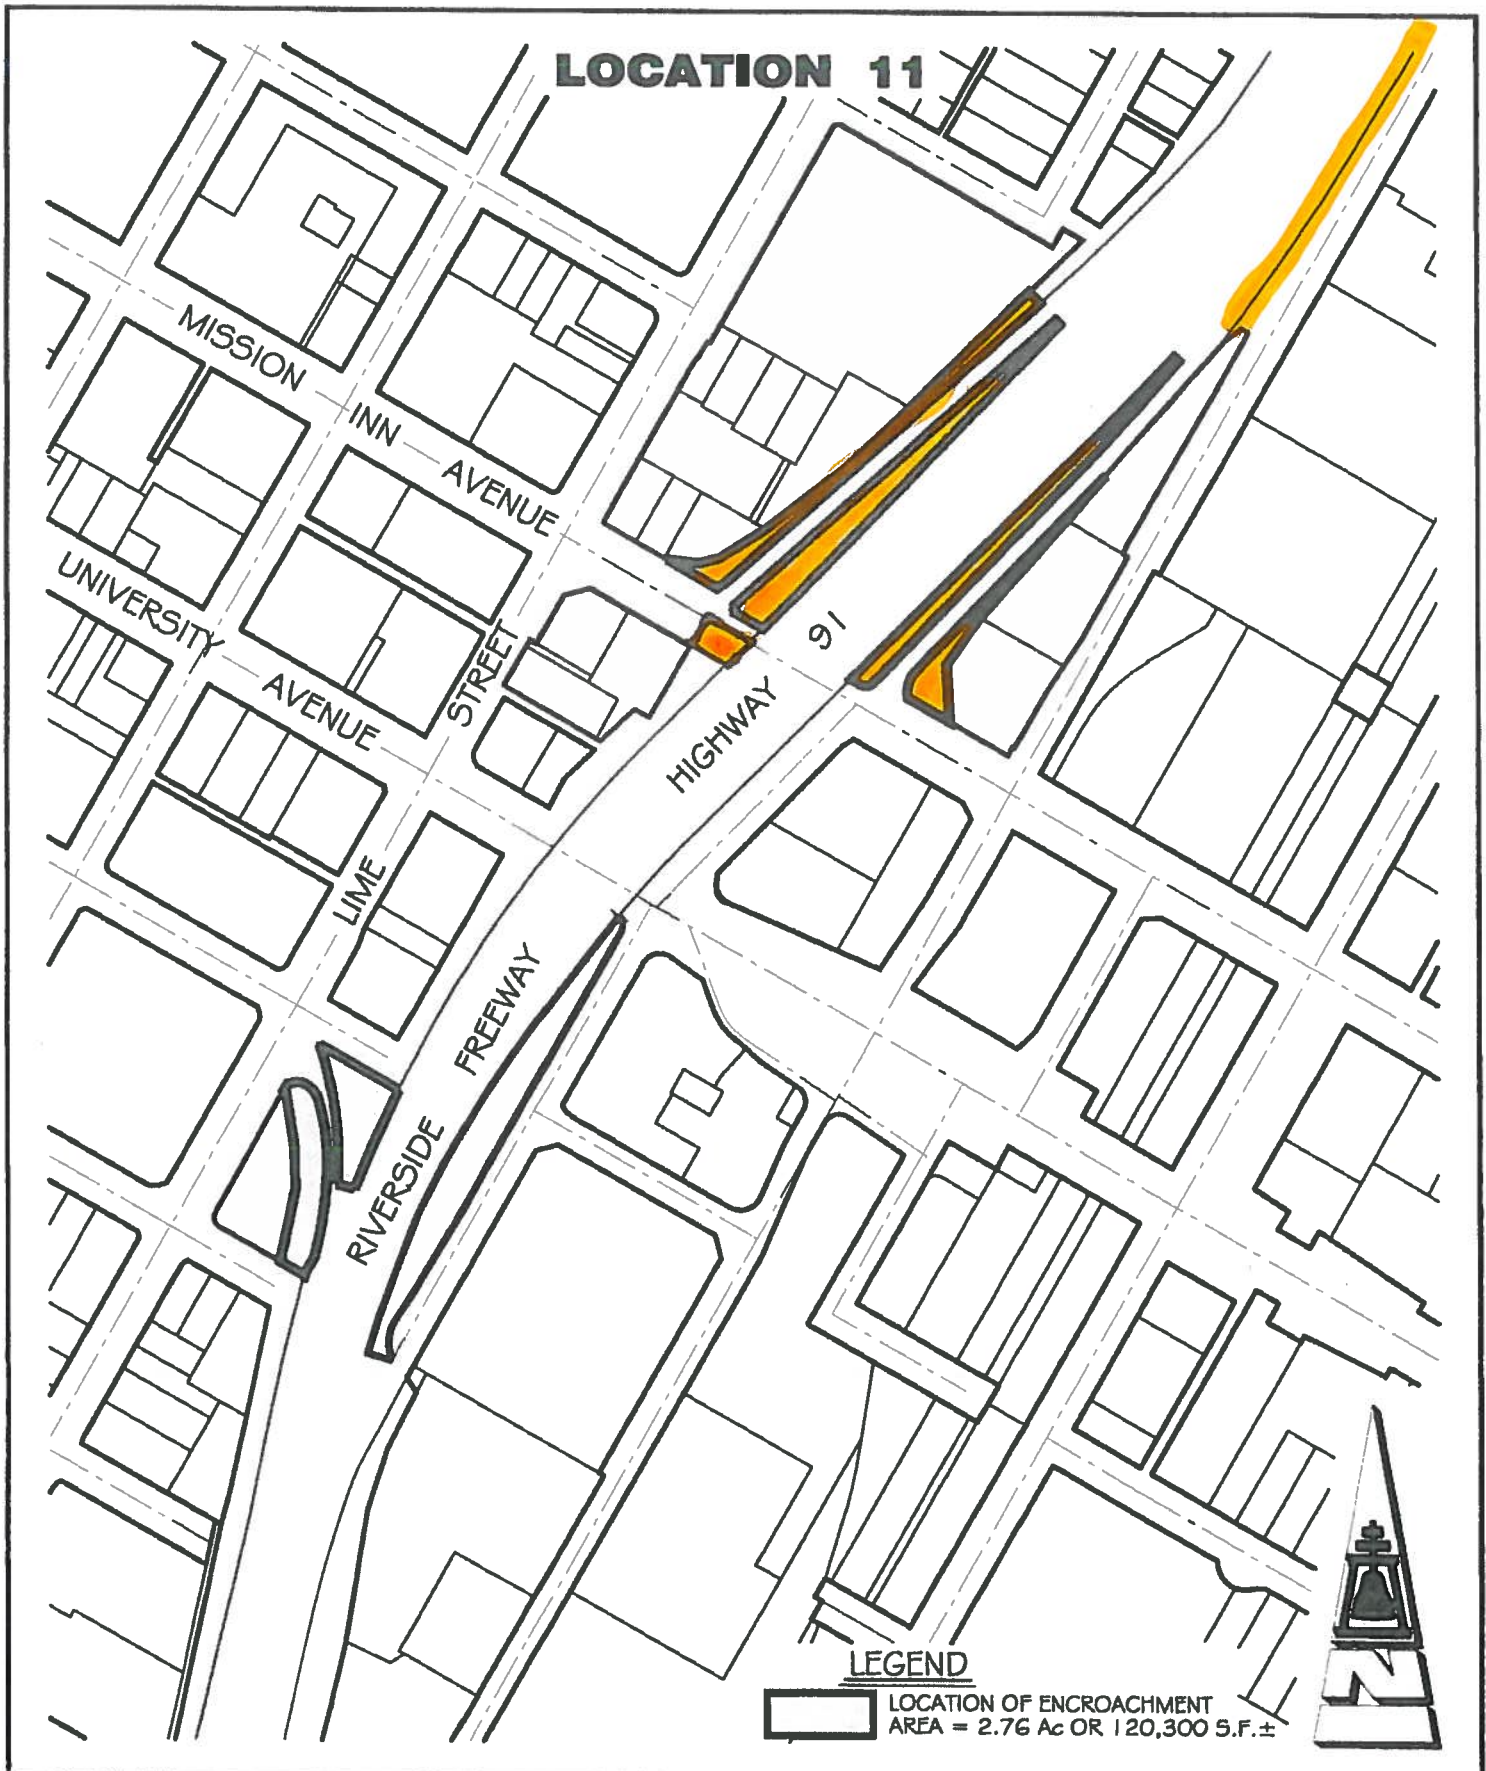

● CITY OF RIVERSIDE, CALIFORNIA ●

SHEET 1 OF 1

SCALE: 1"=300' DRAWN BY: RICH DATE: 08/19/09 SUBJECT: CAL TRANS ENCROACHMENT PERMITS

LOCATION 14



LEGEND

LOCATION OF ENCROACHMENT
AREA = 5.46 AC OR 238,700 S.F. ±

● CITY OF RIVERSIDE, CALIFORNIA ●

SHEET 1 OF 1

SCALE: 1"=300' DRAWN BY: RICH DATE: 08/19/09 SUBJECT: CAL TRANS ENCROACHMENT PERMITS