


TENTATIVE PARCEL MAP NO. 36879

IN THE CITY OF RIVERSIDE, COUNTY OF RIVERSIDE, STATE OF CALIFORNIA
BEING A SUBDIVISION OF PARCELS 30, 51, 52, 53, 60, AND 61, OF PARCEL MAP NO. 24733, AS PER MAP FILED IN
BOOK 153, PAGES 10 THROUGH 36, INCLUSIVE, OF PARCEL MAPS IN THE OFFICE OF THE COUNTY RECORDER
FOR THE COUNTY OF RIVERSIDE, CALIFORNIA.

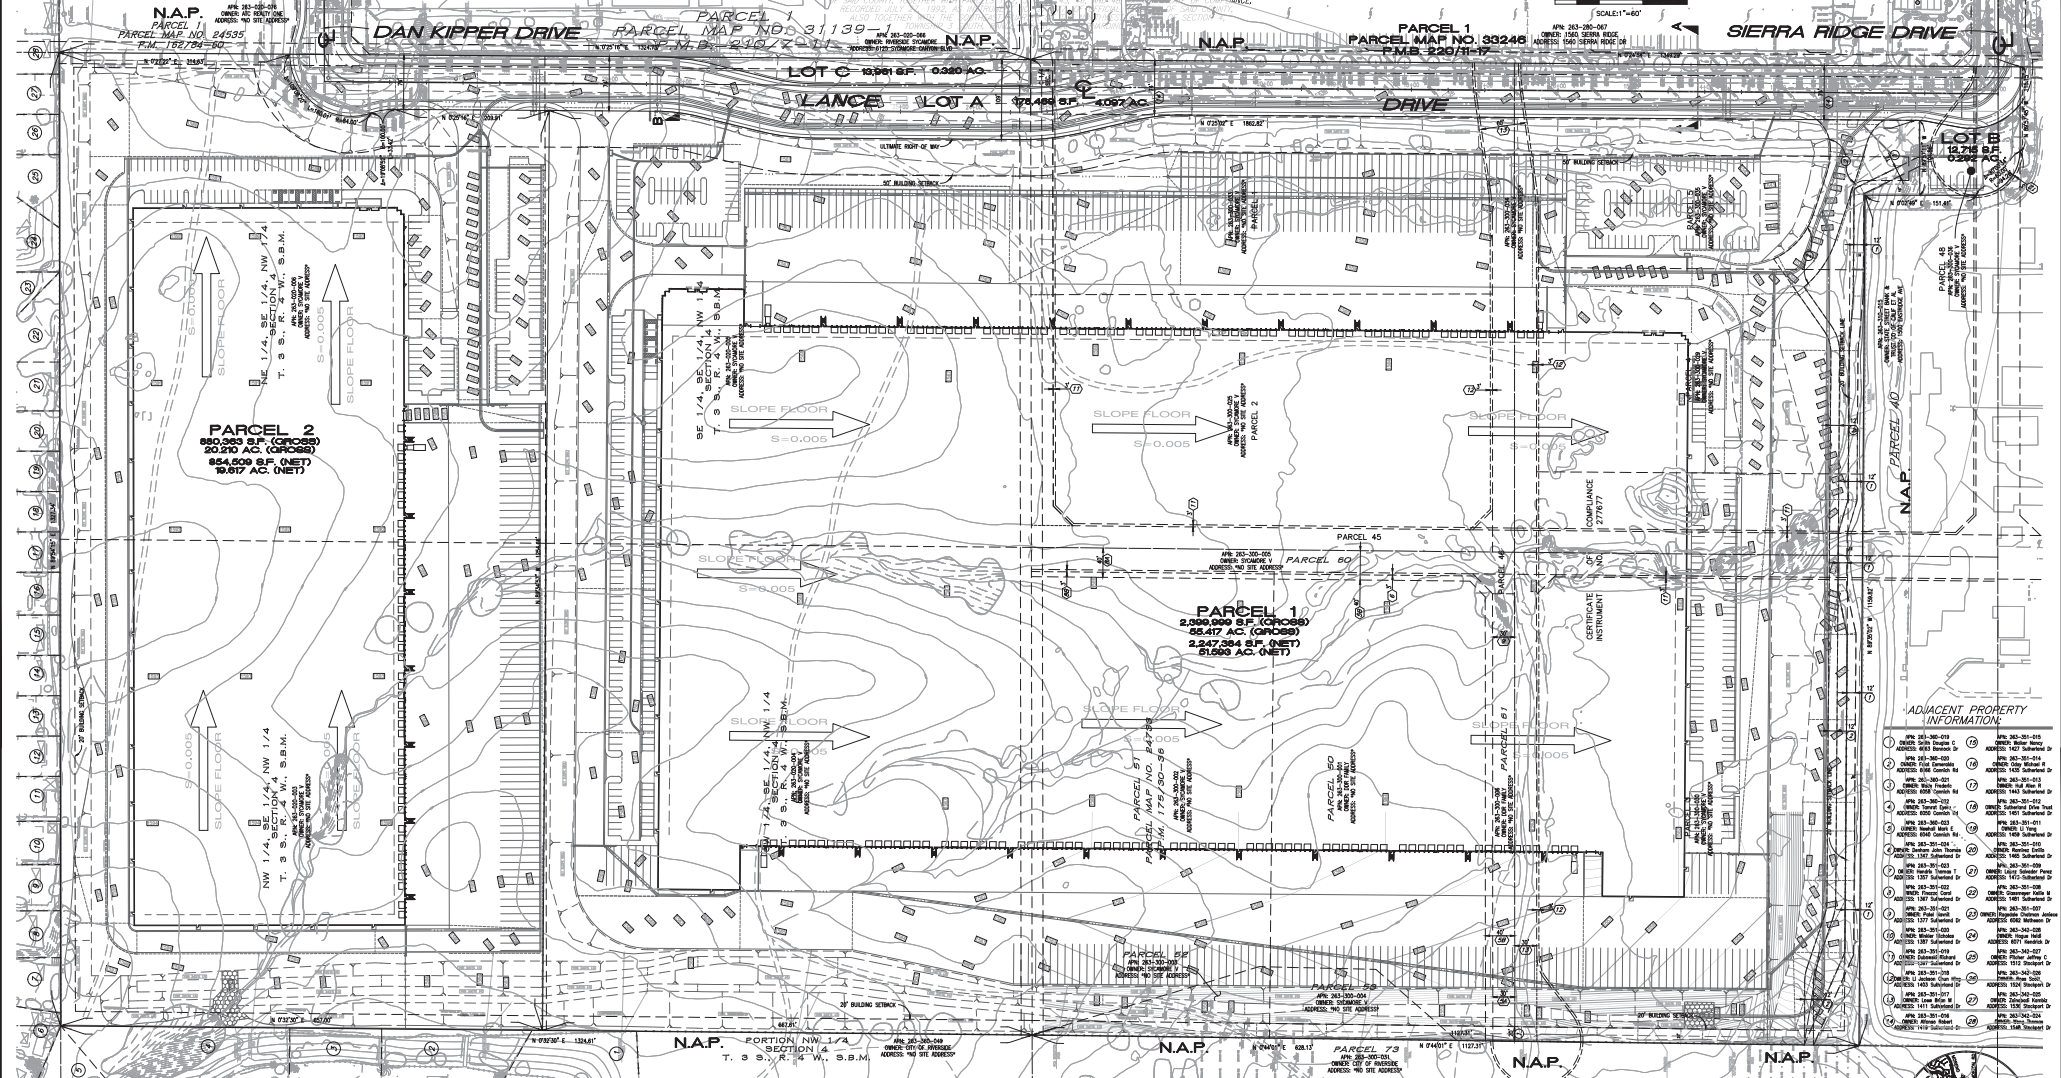

LEGAL DESCRIPTION:


SURVEYOR'S NOTES:















STREET SECTIONS:

LANCIE DRIVE - A
LANCIE DRIVE - B
LANCIE DRIVE - C


Exhibit 9 - Tentative Parcel Map