

SHEET 1 OF 3


<p>Hillwood</p> <p>14-050 2/14</p>	<p>Sycamore Canyon</p> <p>Riverside, California</p>	 <p>HUNTER LANDSCAPE 711 FEE AHA STREET PLACENTIA, CA 92870 714.986.2400 FAX 714.986.2408</p>
---	---	---

Exhibit 9 - Conceptual Landscape Plan


ATTACHMENT 3




SECTION A-A

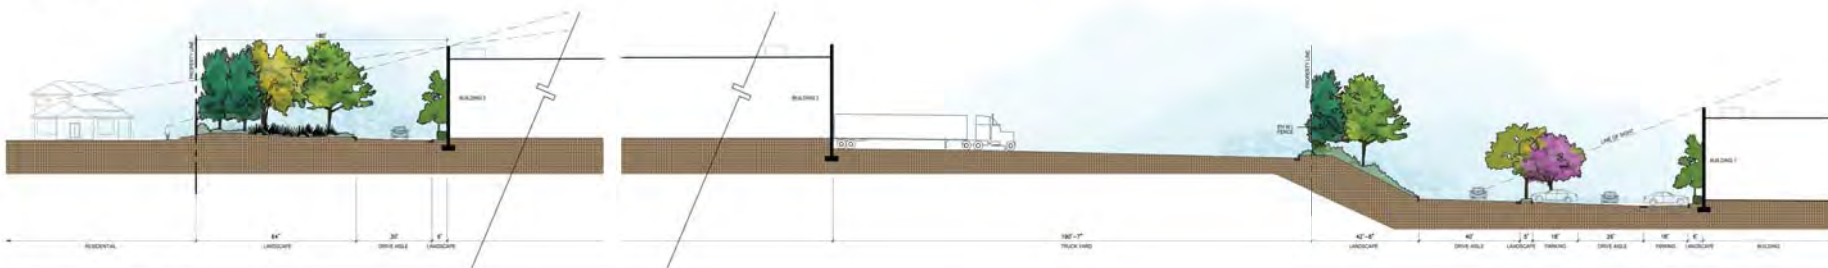


SECTION B-B

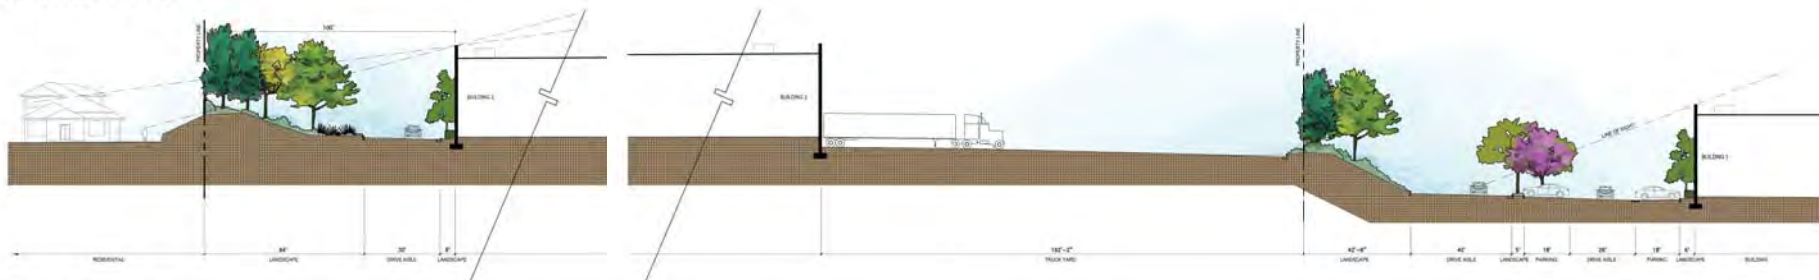

SECTION C-C

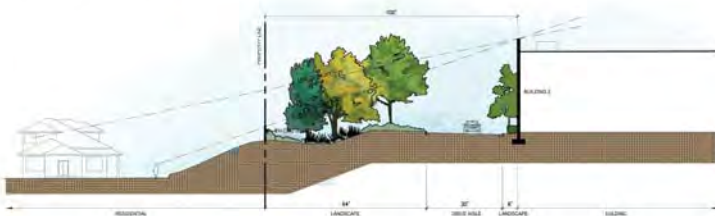

SECTION D-D

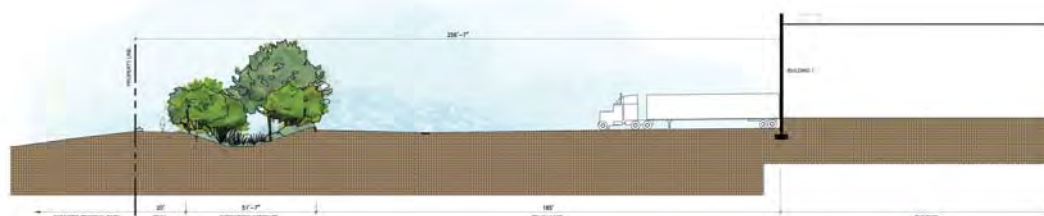

SECTION E-E

0 10 20 40
SHEET 2 OF 3

Hillwood

14-050
2/14


Sycamore Canyon

Riverside, California



HUNTER LANDSCAPE


711 FEE ANA STREET PLACENTIA, CA 92870
714.986.2400 FAX 714.986.2408

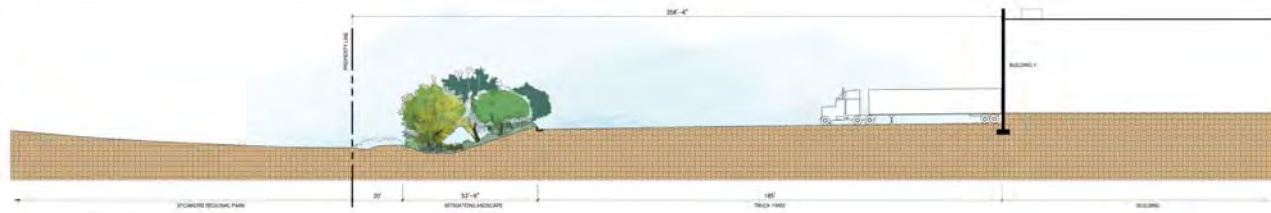


SECTION F-F



SECTION G-G

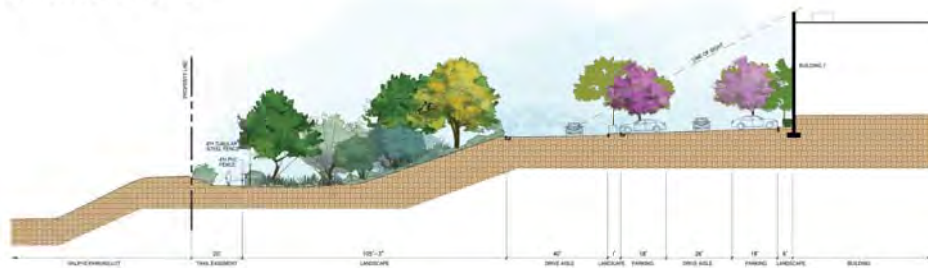


SECTION H-H

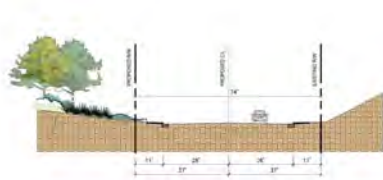

SECTION J-J



SECTION K-K

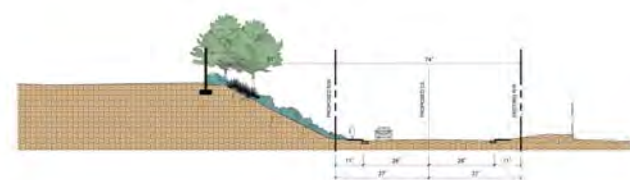

SECTION L-L

0 10 20 40
SHEET 3 OF 3

Hillwood

14-050
2/14

Sycamore Canyon

Riverside, California



HUNTER LANDSCAPE

711 FEE AHA STREET PLACENTIA, CA 92870
714.986.2400 FAX 714.986.2408