


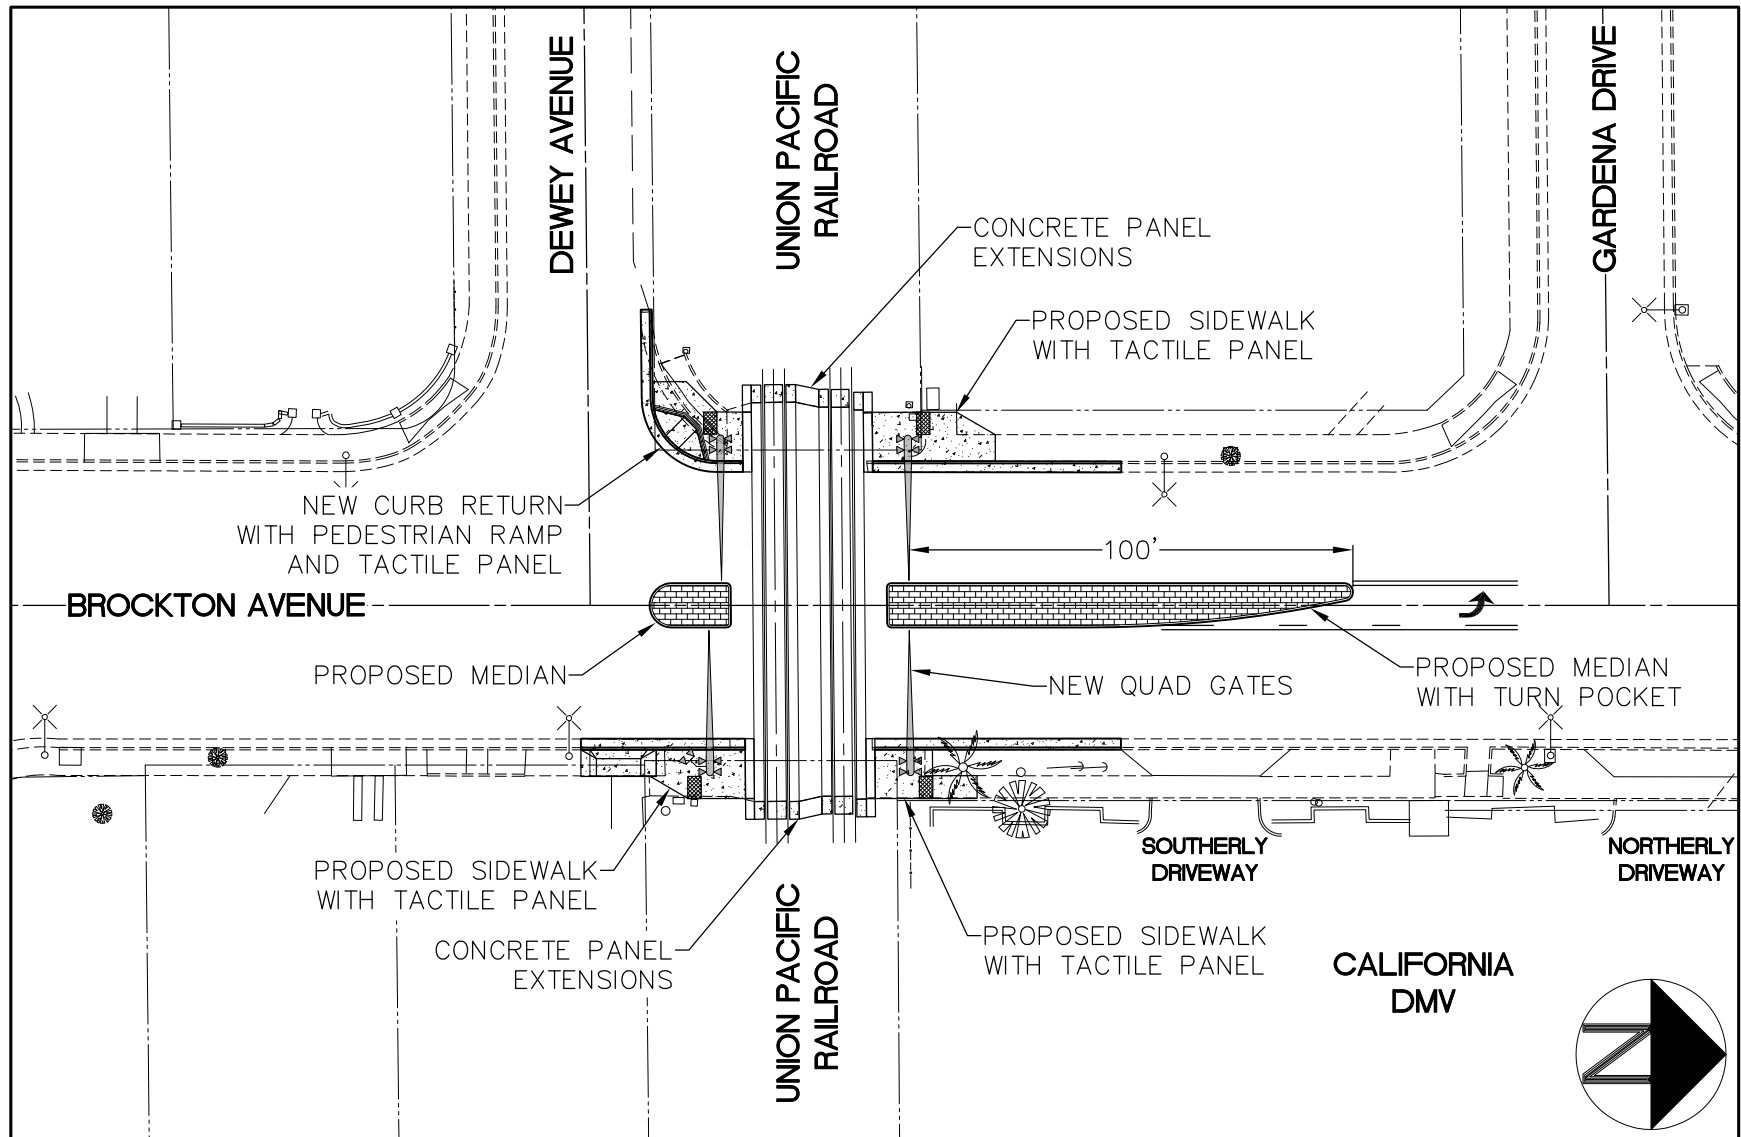

**QUIET ZONE IMPROVEMENTS FOR
BROCKTON AVENUE AT
UNION PACIFIC RAILROAD CROSSING (ALTERNATIVE 2)**