



W11-2



LOCATION: LINCOLN AVE AT GRACE ST

HSIP CYCLE CYCLE 7

HAWK SIGNAL INSTALLATION - EXHIBIT 7

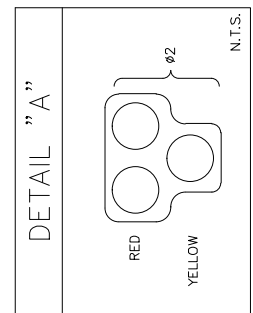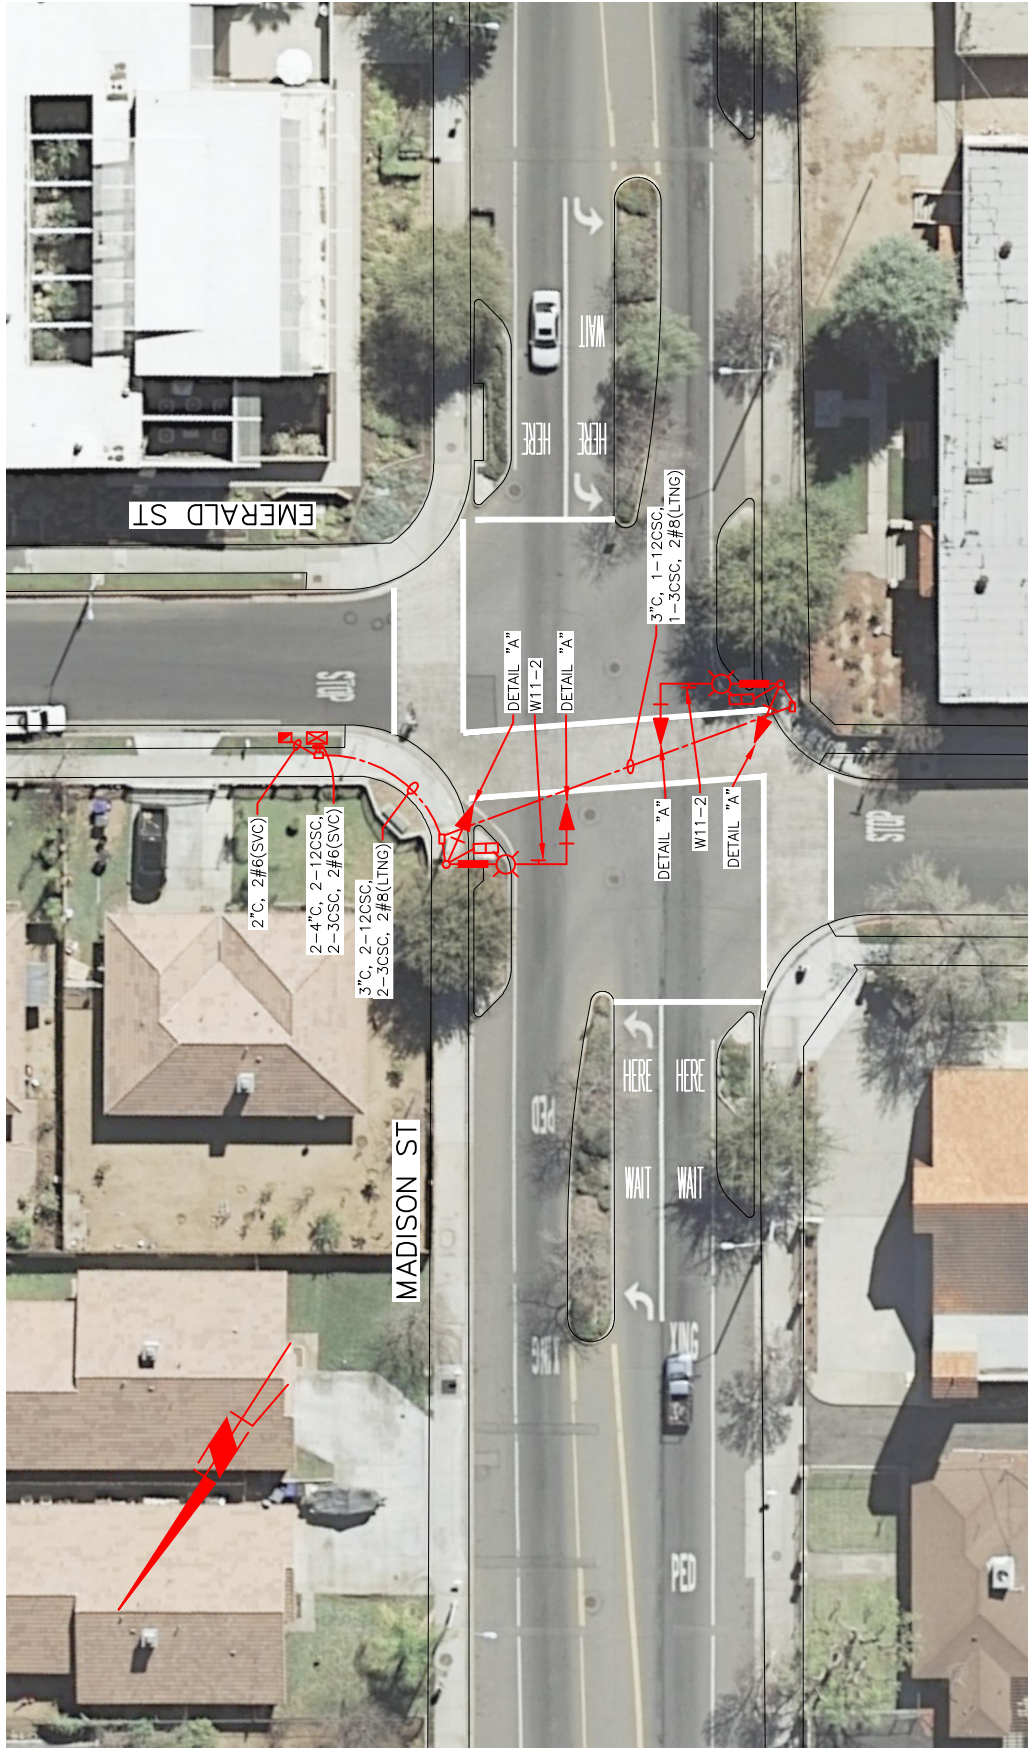

W11-2



LOCATION: MADISON ST AT EMERALD ST

HSIP CYCLE CYCLE 7

HAWK SIGNAL INSTALLATION - EXHIBIT 6