


IN THE CITY OF RIVERSIDE, CALIFORNIA
TRAIL EXHIBIT
 GUTHRIE INDUSTRIAL

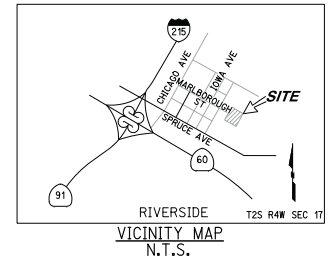

APPLICANT/OWNER/DEVELOPER

GUTHRIE PERICLES, LLC.
 1451 RESEARCH PARK DRIVE - SUITE 200
 RIVERSIDE, CA 92507
 ATTN: DOUGLAS THOMPSON
 PHONE: (951) 784-7238

ENGINEER

RICK ENGINEERING COMPANY
 1770 IOMA AVENUE, SUITE 100
 RIVERSIDE, CA 92507
 PHONE: (951) 782-0707
 FAX: (951) 782-0723
 ATTN: RICHARD O'NEILL

ASSESSOR'S PARCEL NUMBER

257-030-042 & 257-060-002

SITE ADDRESS

750 MALBOROUGH AVE.
 RIVERSIDE, CA 92507

TOPOGRAPHY LEGEND

EXISTING BOLLARD	●
EXISTING CATCH BASIN	⊙
EXISTING ELECTRICAL MANHOLE	⊕
EXISTING FIRE HYDRANT	⊕
EXISTING LIGHT	⊕
EXISTING PALM TREE	⊕
EXISTING SEWER MANHOLE	⊕
EXISTING STORM DRAIN MANHOLE	⊕
EXISTING SIGN	⊕
EXISTING WATER METER	⊕
EXISTING WALL	⊕
EXISTING TREE	⊕
PROJECT BOUNDARY	---


ABBREVIATIONS

PROPERTY LINE	PL
RIGHT-OF-WAY	R/W
POST INDICATOR VALVE	P.I.V.
FIRE DETECTOR CHECK	F.D.C.

DATE PREPARED: JANUARY 12, 2018
TRAIL EXHIBIT
GUTHRIE INDUSTRIAL
 CITY OF RIVERSIDE
 IN THE COUNTY OF RIVERSIDE, CALIFORNIA
 SHEET 1 OF 1

RICK
 ENGINEERING COMPANY
 1770 IOMA AVENUE - SUITE 100
 RIVERSIDE, CA 92507
 PHONE: (951) 782-0707
 FAX: (951) 782-0723
 ATTN: RICHARD O'NEILL

PRELIMINARY
 NOT FOR CONSTRUCTION

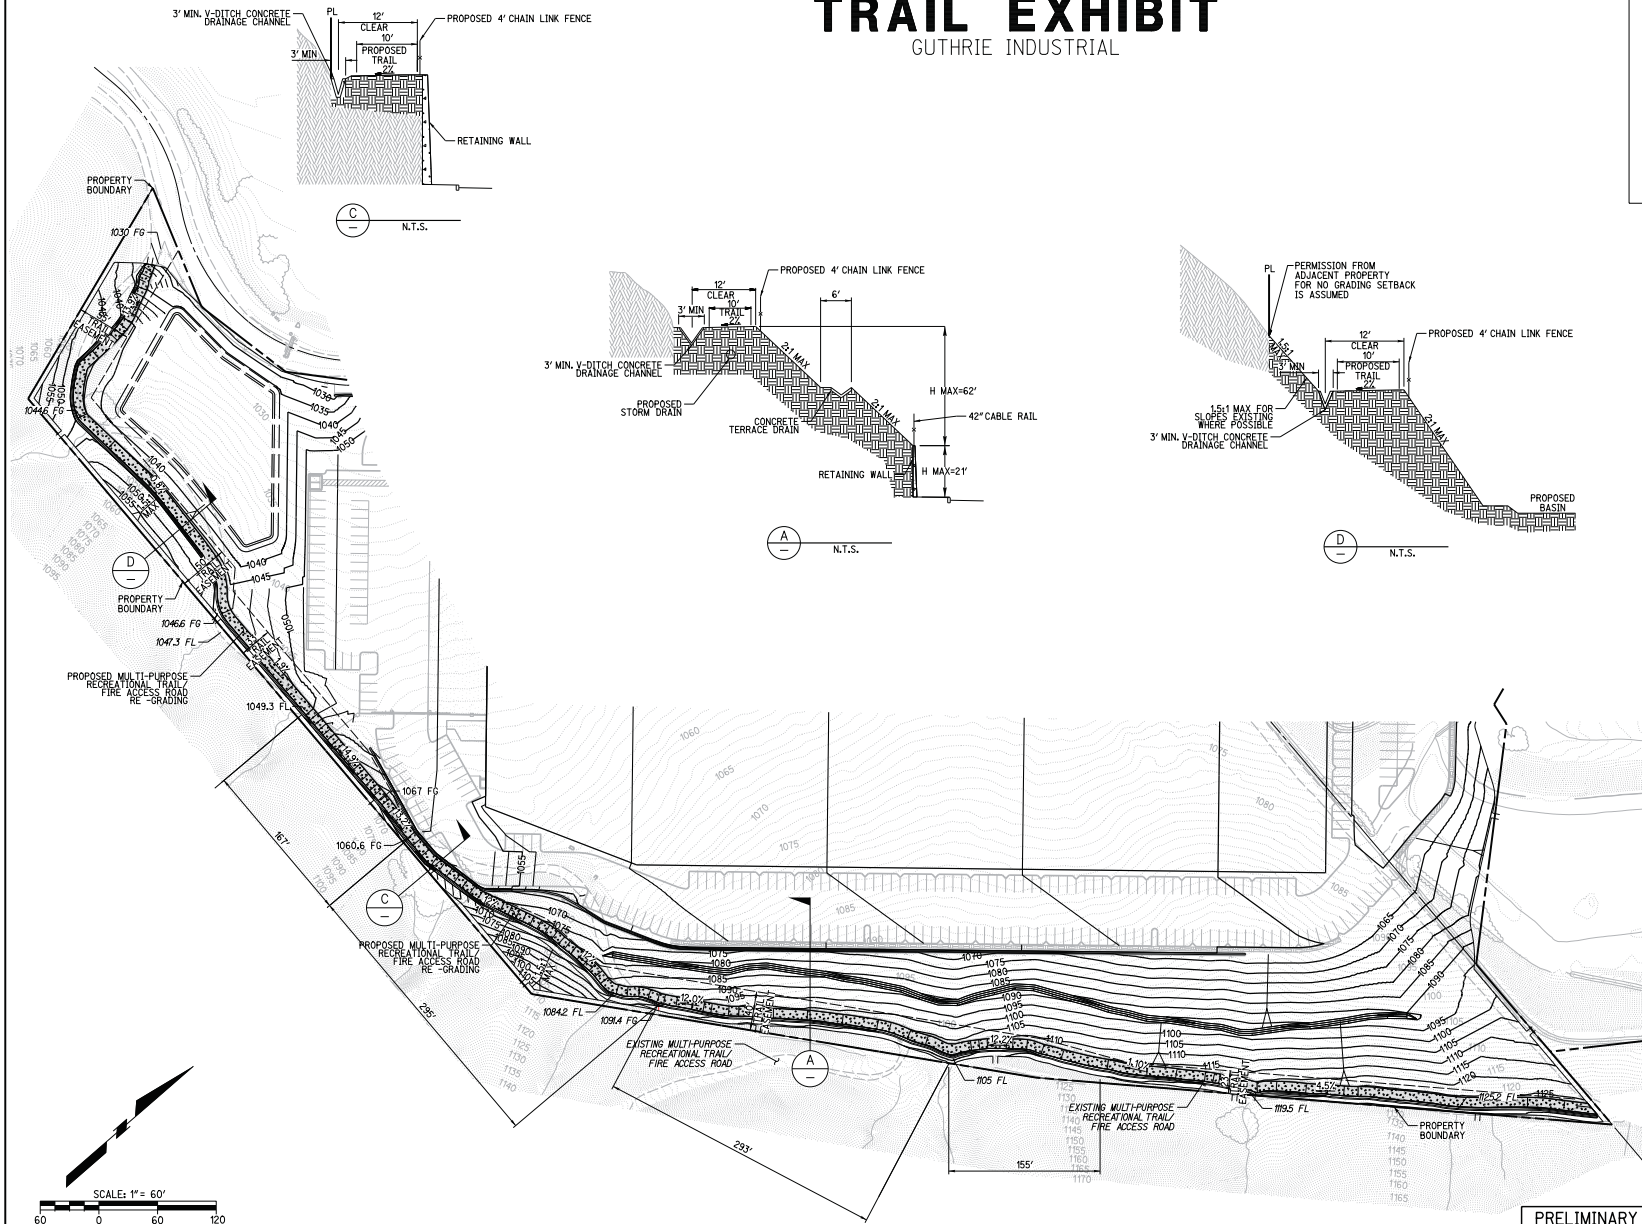

\\17994\civ\17994e\019_TrailExhibit.dgn

PLOT DATE: 15-JAN-2018 JN 17994