
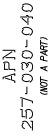


IN THE CITY OF RIVERSIDE, CALIFORNIA

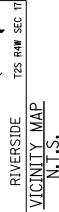

APN
257-060-016
(NOT A PART)

**PROPOSED BUILDING
346,330 SF**

APN
257-040-002

BOUNDARY APN 257-030-044 (NOT A PART)

APN
257-030-016
(NOT A PART)
CONTINUOUS OWNERSHIP

DATE PREPARED: JANUARY 12, 2018
GRADING EXCEPTIONS
GUTHRIE INDUSTRIAL
 CITY OF RIVERSIDE
 IN THE COUNTY OF RIVERSIDE, CALIFORNIA

1770 IOWA AVENUE • SUITE 100
RIVERSIDE, CA 92507
951 750 0017

RICK
ENGINEERING COMPANY

**PRELIMINARY
NOT FOR CONSTRUCTION**

PLOT DATE: 06-JAN-2008 .IN 17004

Q:\1999\CLIN 17994\exb026_Grading_Exceptions.doc

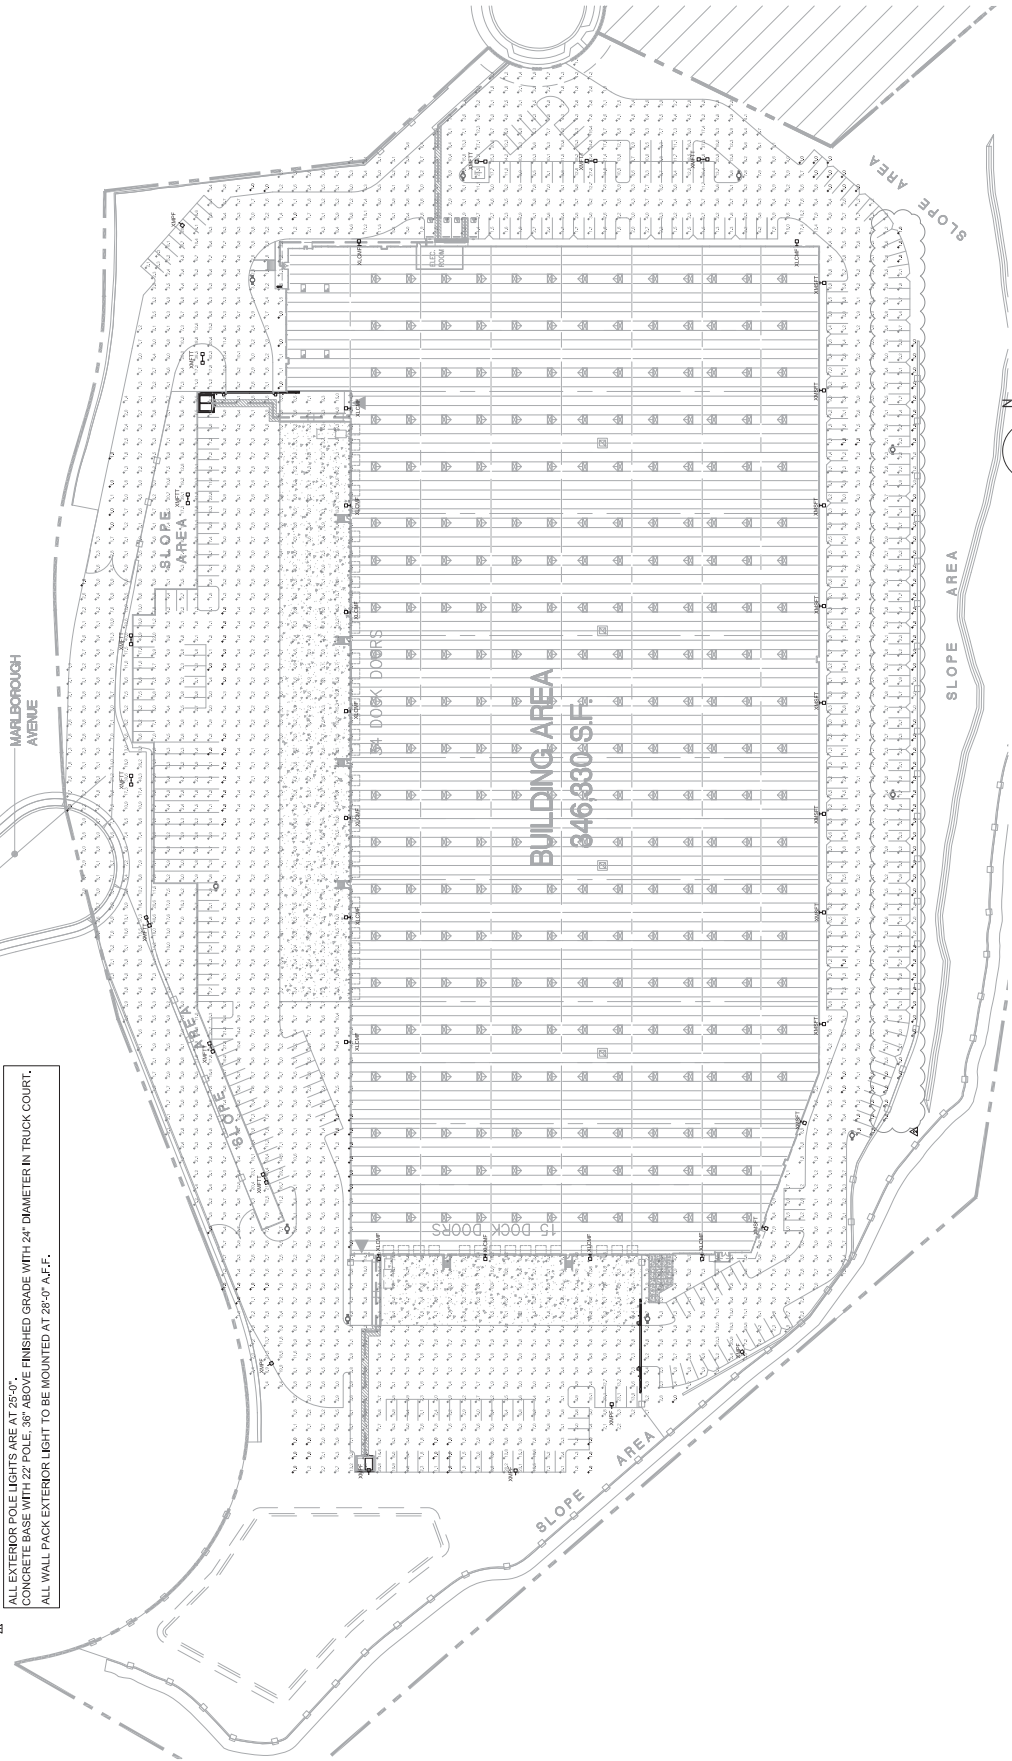


Exhibit 6 - Project Plans

STATISTICS						
Description	Symbol	Avg	Max	Min	Max/min	Avg/min
ZONE	+	5.5 fc	43.4 fc	1.0 fc	43.4 fc	5.5 fc

LUMINAIRE SCHEDULE						
Symbol	Lamp	Qty	Castro Number	Description	File	Lumens

ALL EXTERIOR POLE LIGHTS ARE AT 25'-0".
CONCRETE BASE WITH 22" POLE 36" ABOVE FINISHED GRADE WITH 24" DIAMETER IN TRUCK COURT.



SITE LIGHTING PHOTOMETRIC STUDY PLAN 1

SCALE: 1" = 50'-0"

CAUTION : IF THIS SHEET IS NOT A 24" X 36" IT IS A REDUCED PRINT



HPA, Inc.
18831 barden avenue - ste. #100
Riverside, CA 92501
tel: 949-883-1770
fax: 949-883-0851
email: hpa@hpaparts.com

Developer:
Jim Guthrie Construction, Inc.

4225 Carver Road
Riverside, CA 92501
Tel: 909-781-6640
Fax: 909-586-1525

Project:
Research Park Dr
&
Marlborough Ave
750 Marlborough
Riverside, CA 92507



Title:
Project Number:
Drawn by:
Date:
Revised:
Revision Change
2nd Plan Check Corrections

Sheets:
OVERALL PHOTOMETRIC STUDY
SITE LIGHTING PLAN

E0.0

LED AREA LIGHTS - LSI SLICE SMALL (XLSL)

PERFORMANCE INFORMATION


