



Exhibit 3 - Location Map



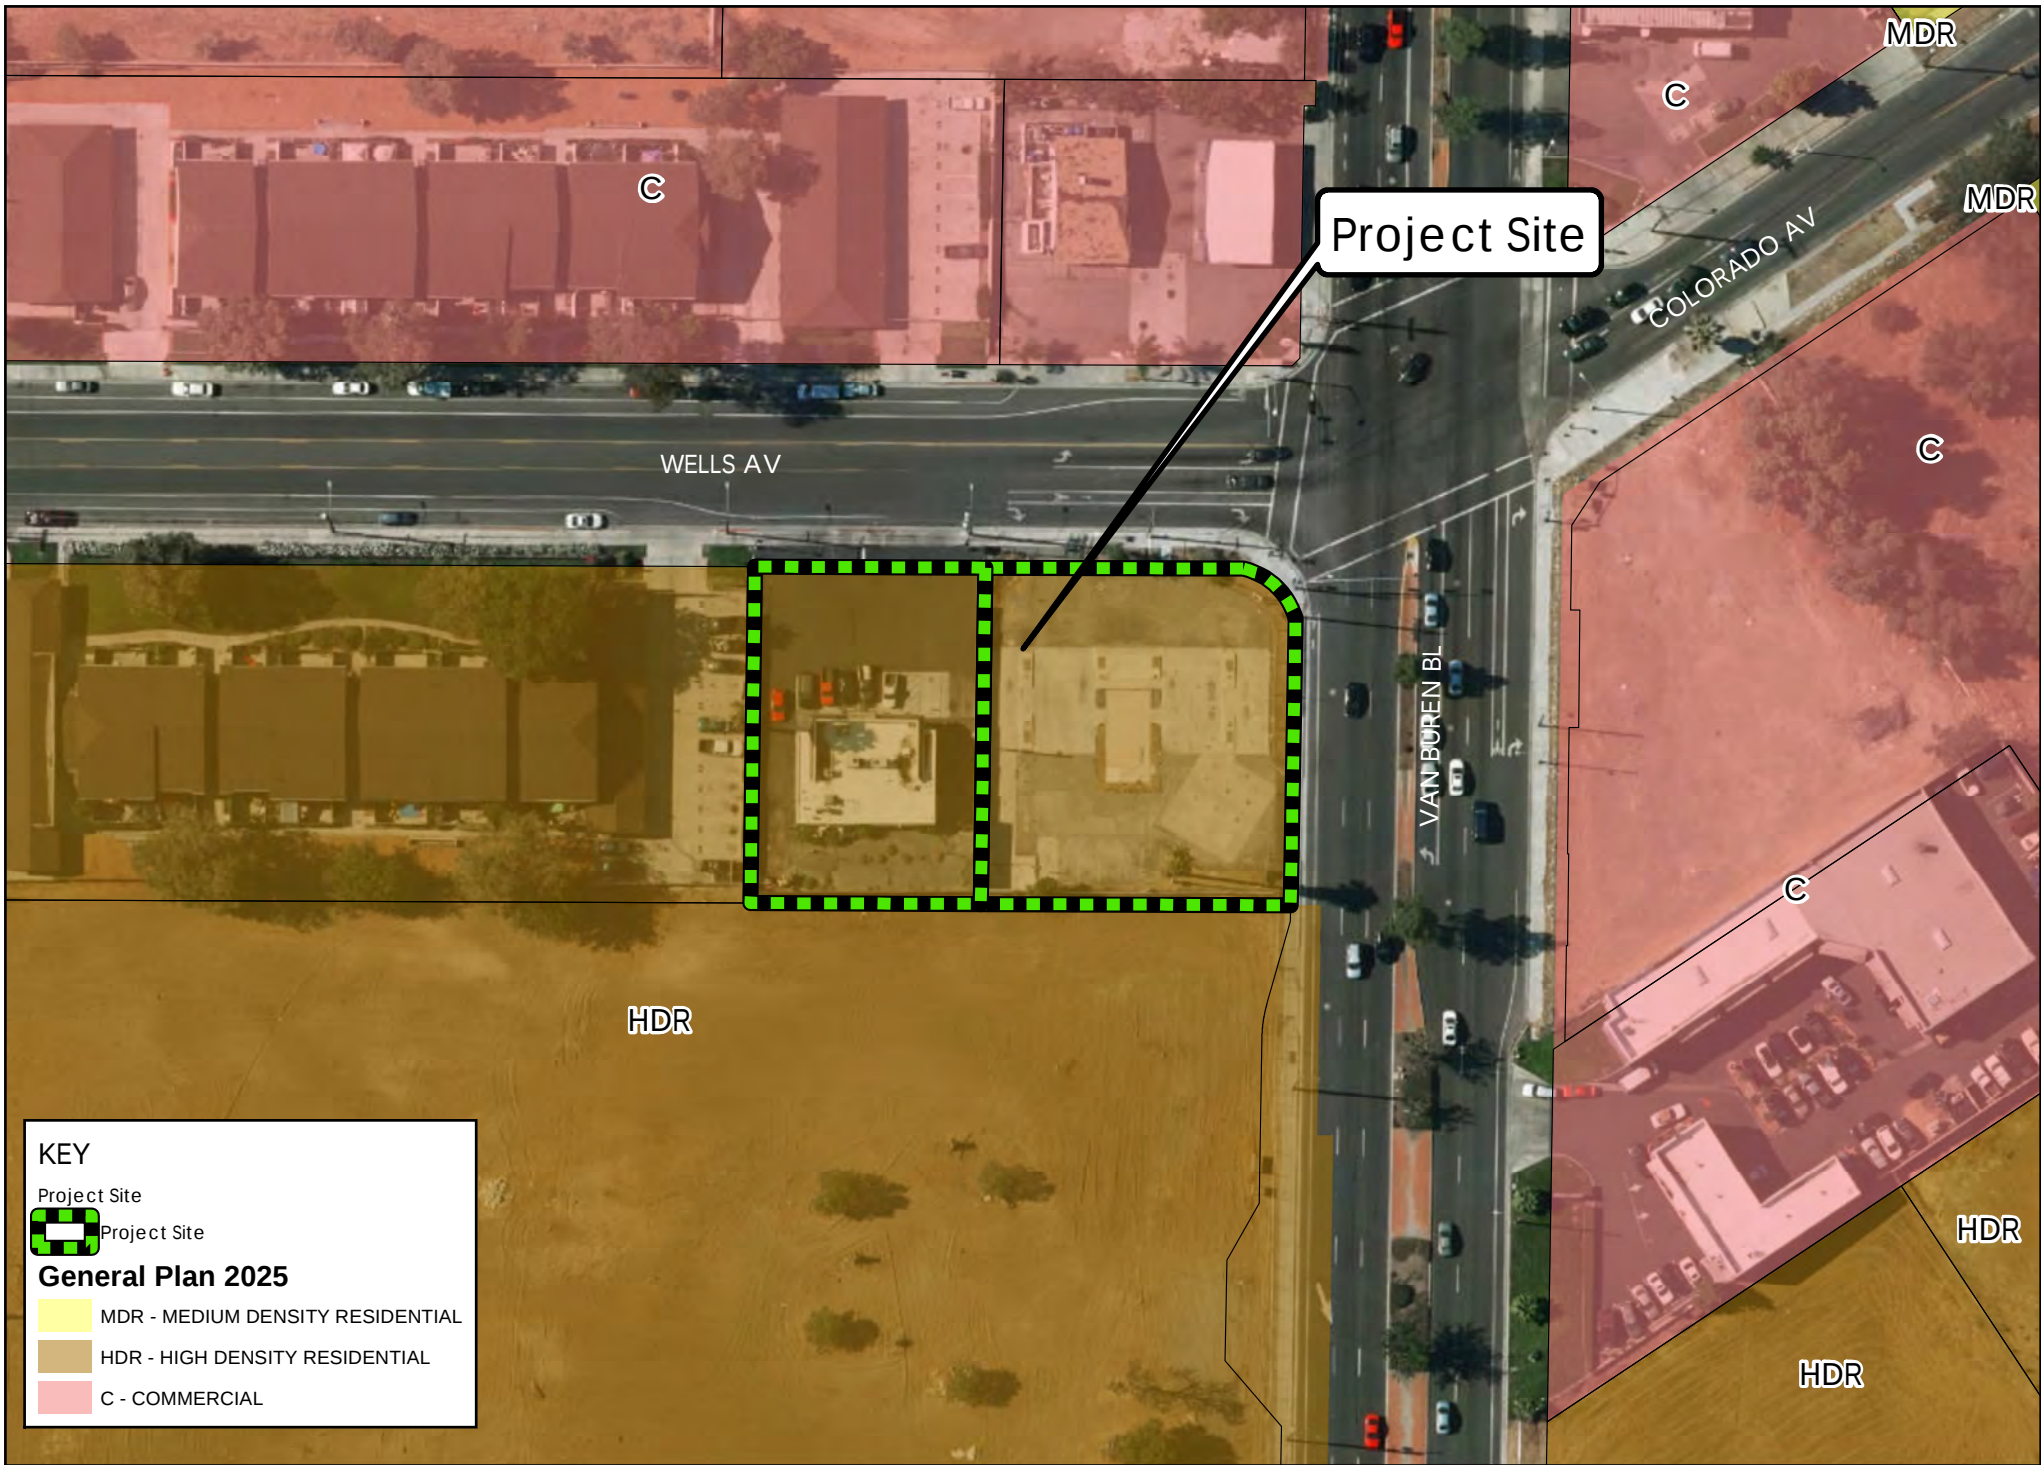


Exhibit 4- General Plan Map



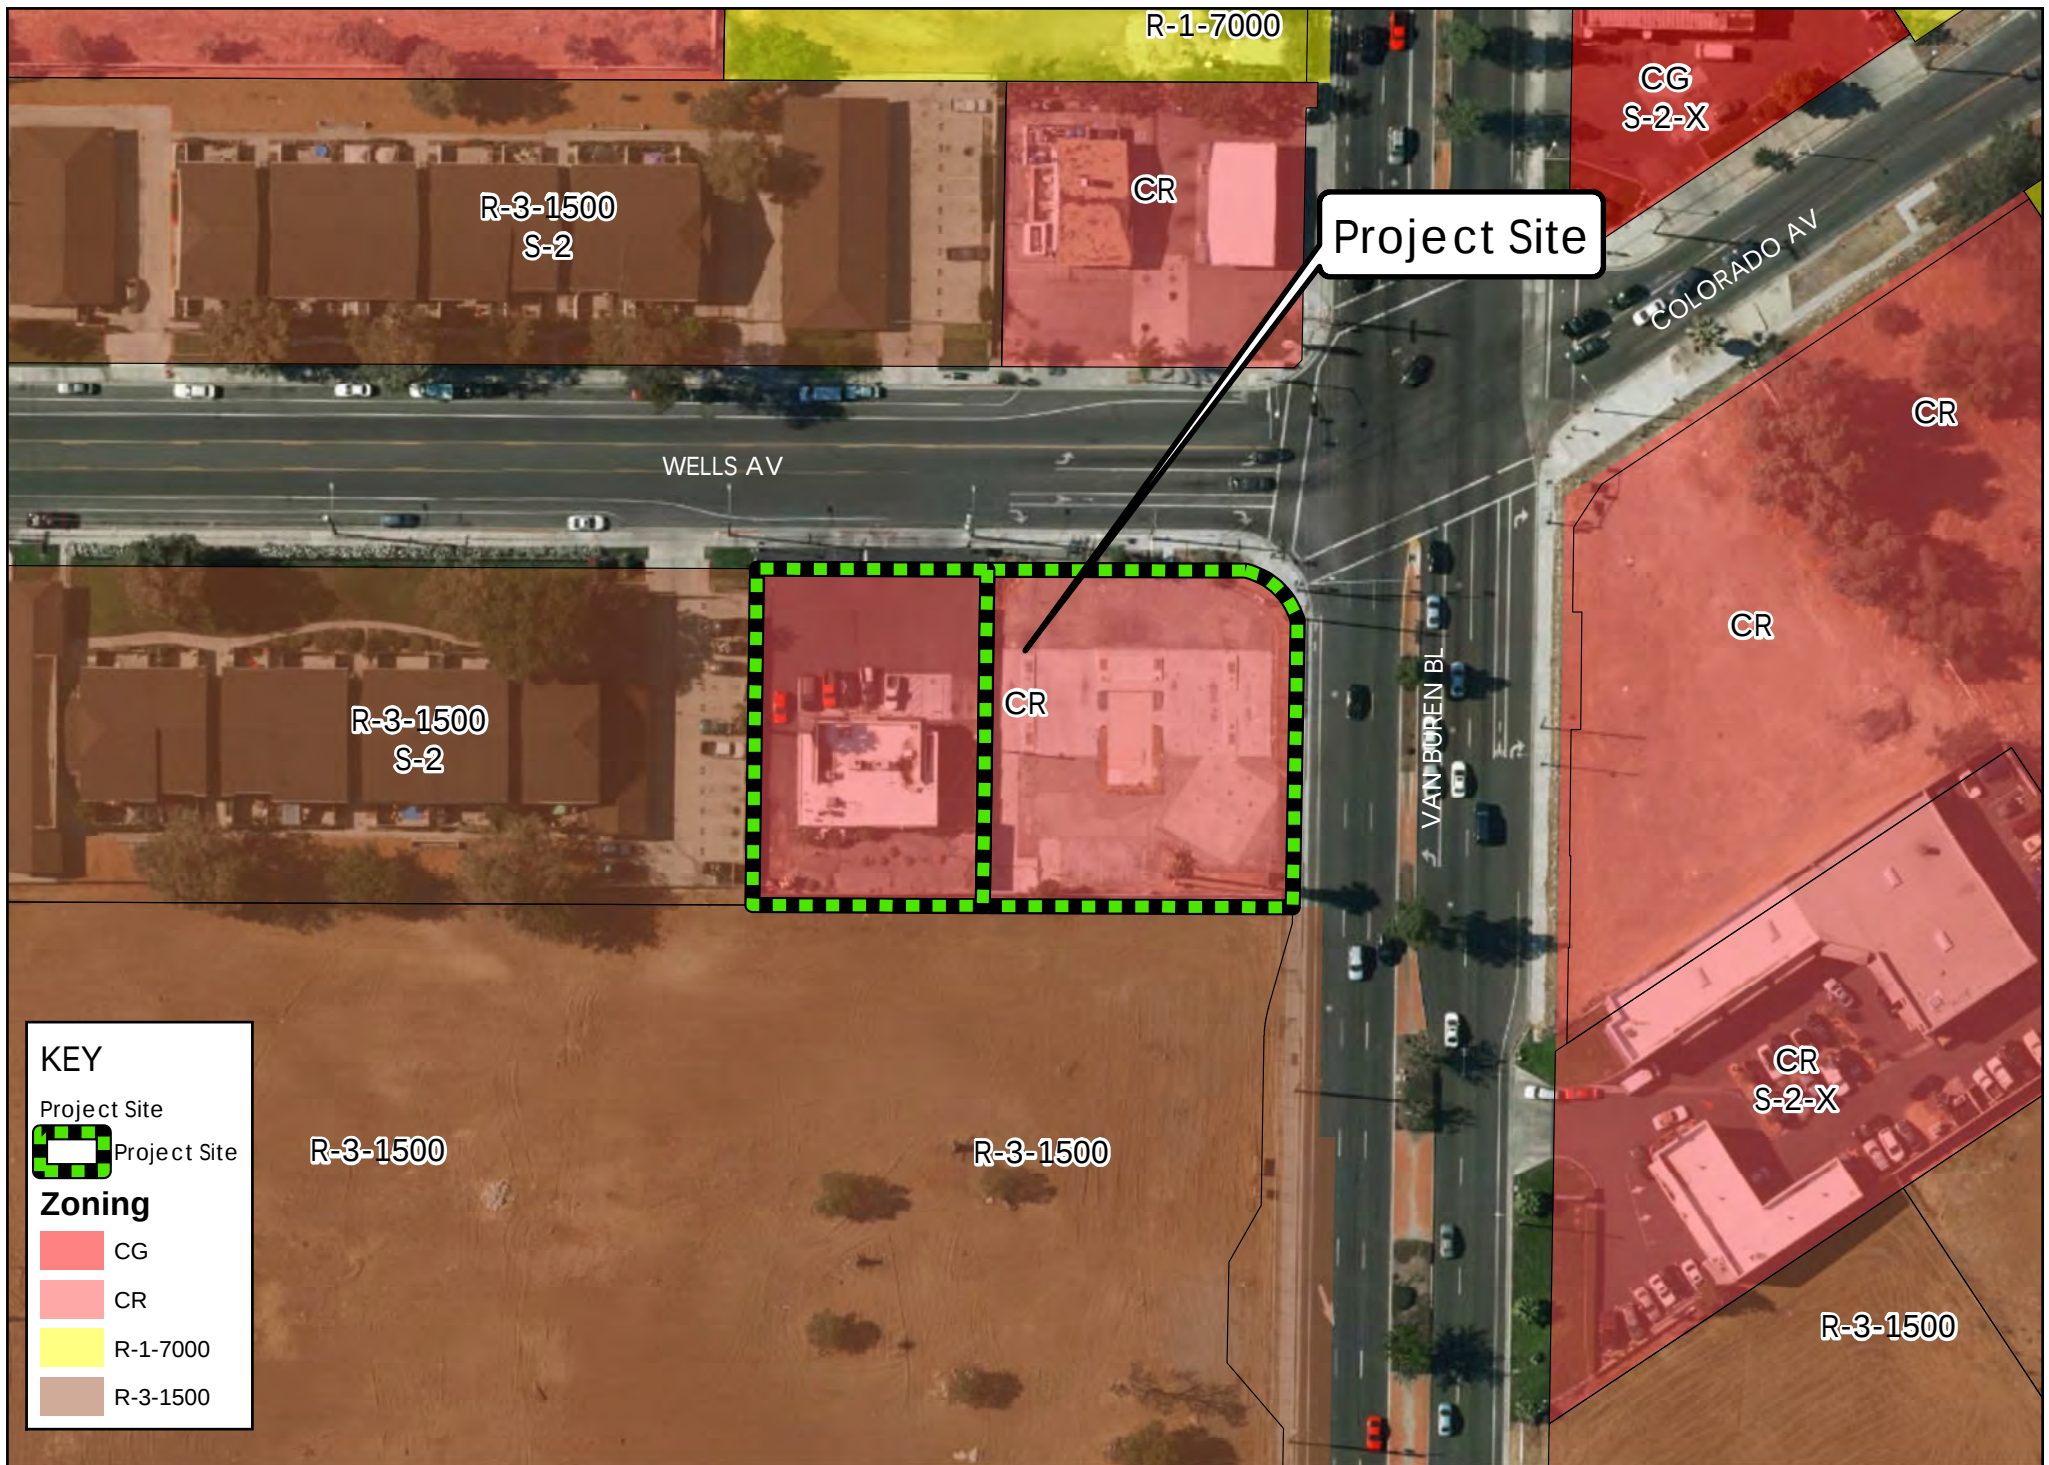
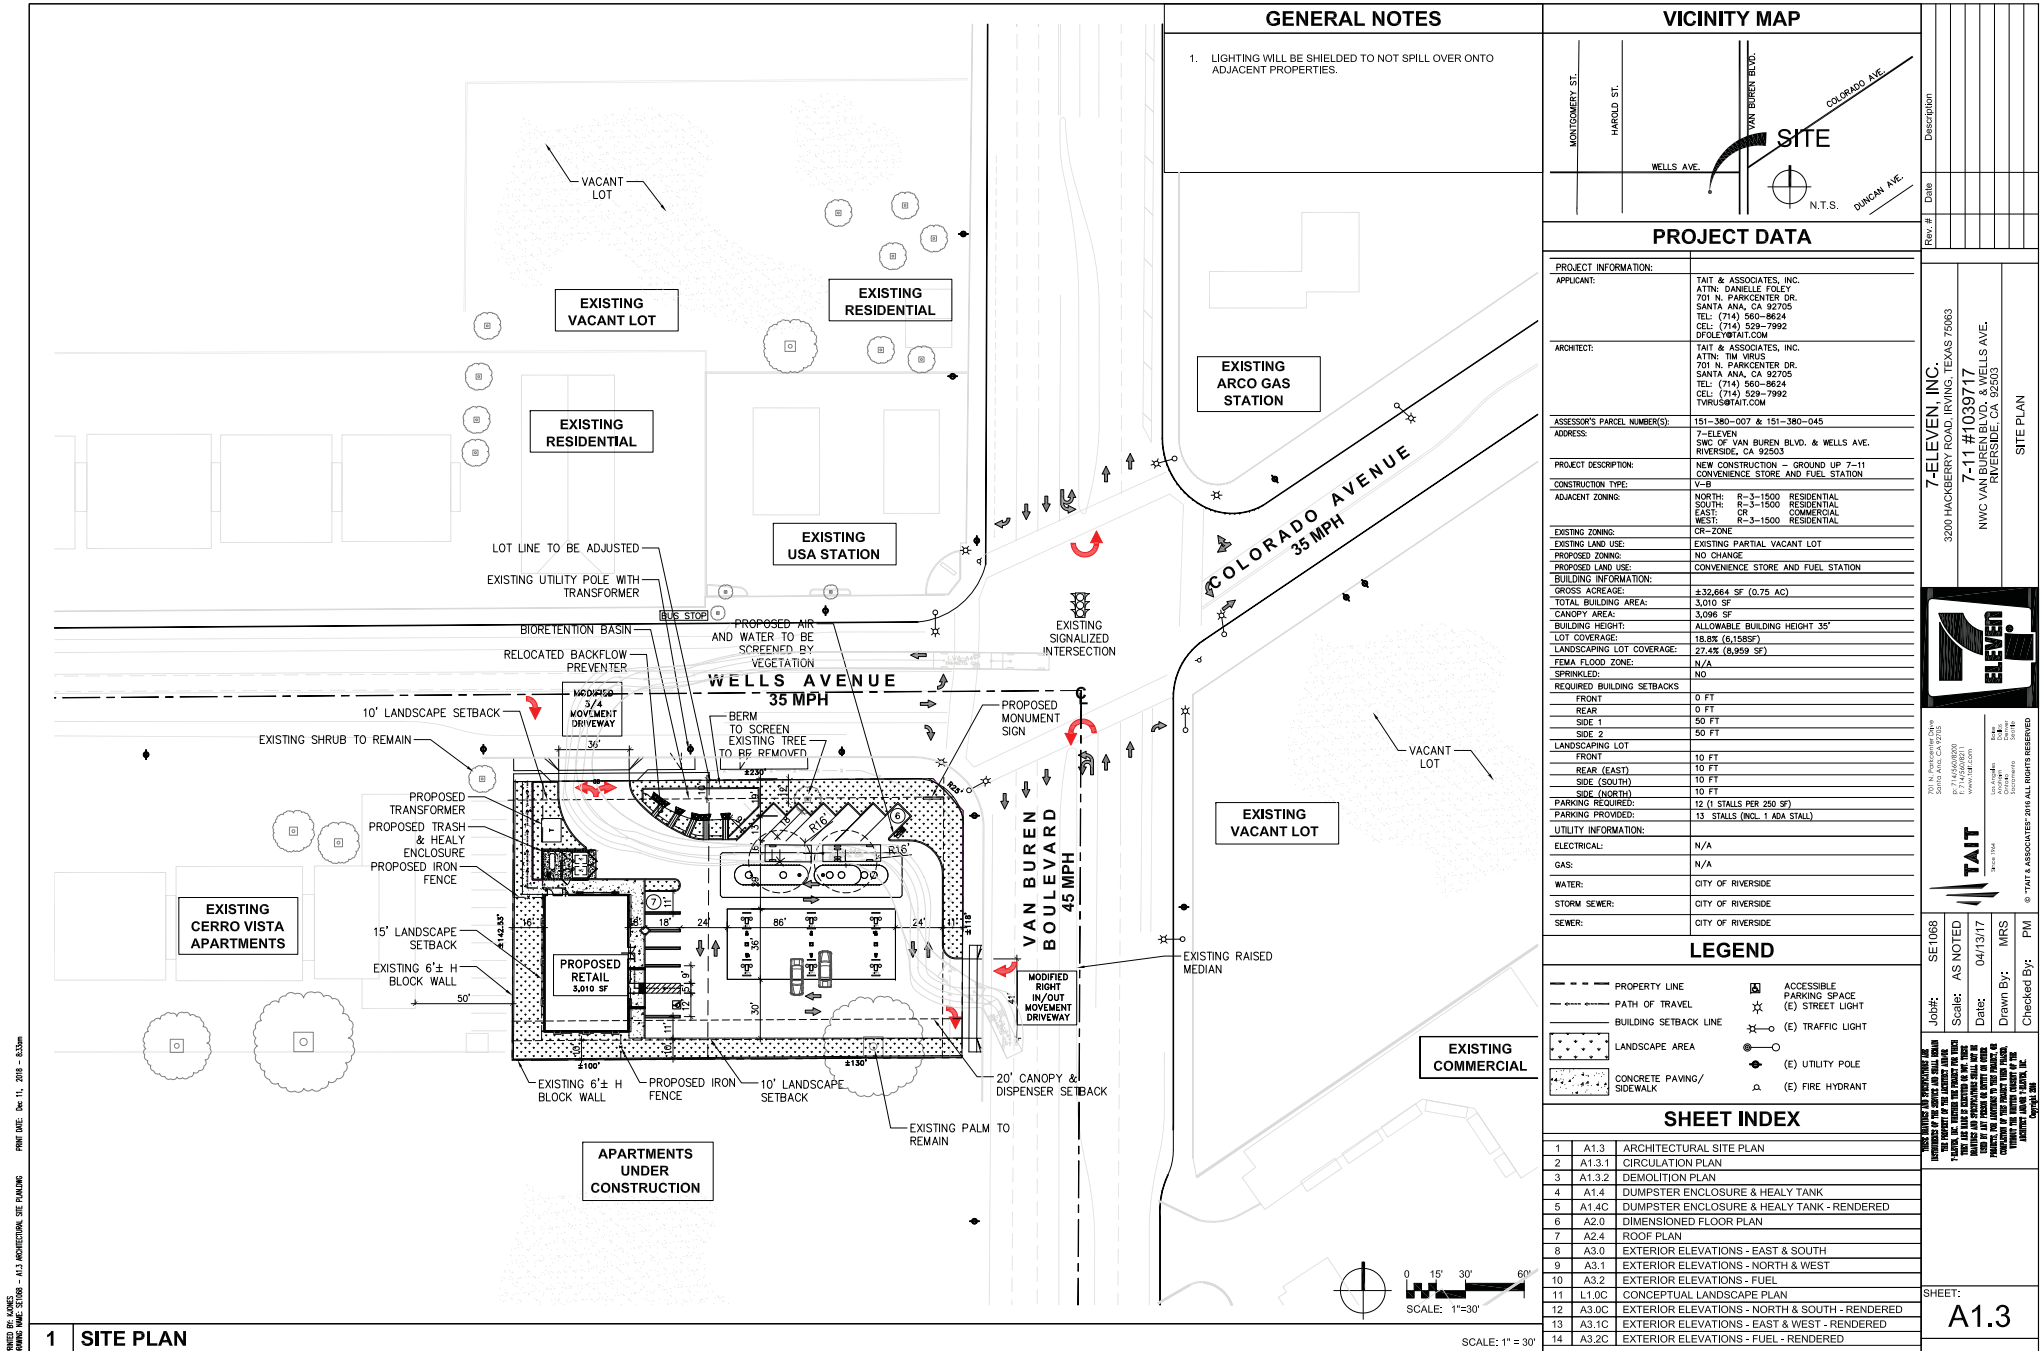


Exhibit 5- Zoning Map







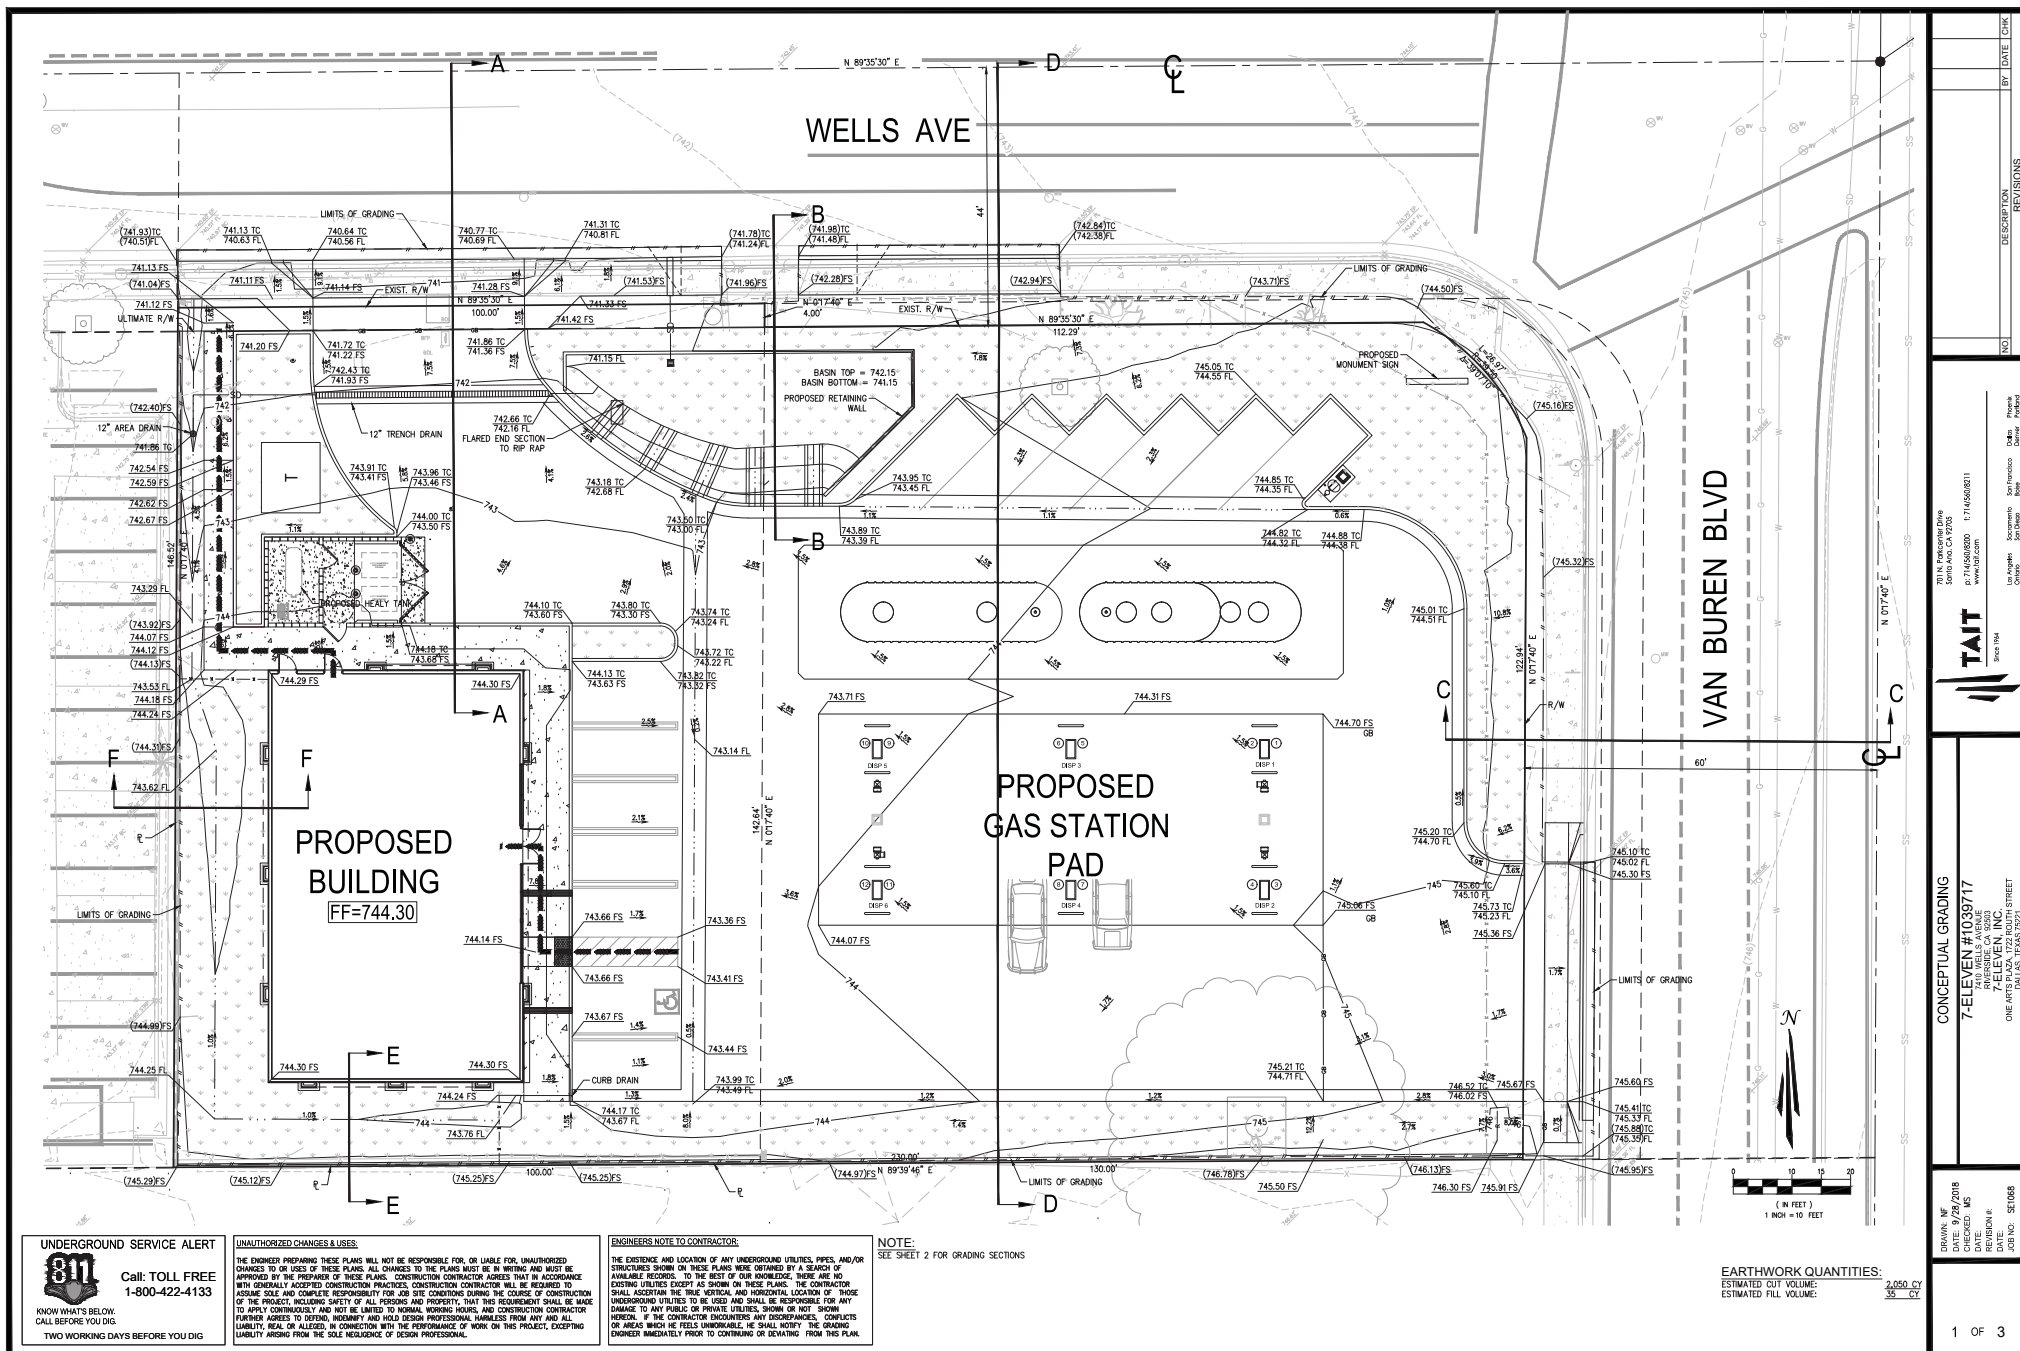


Exhibit 6 - Project Plans

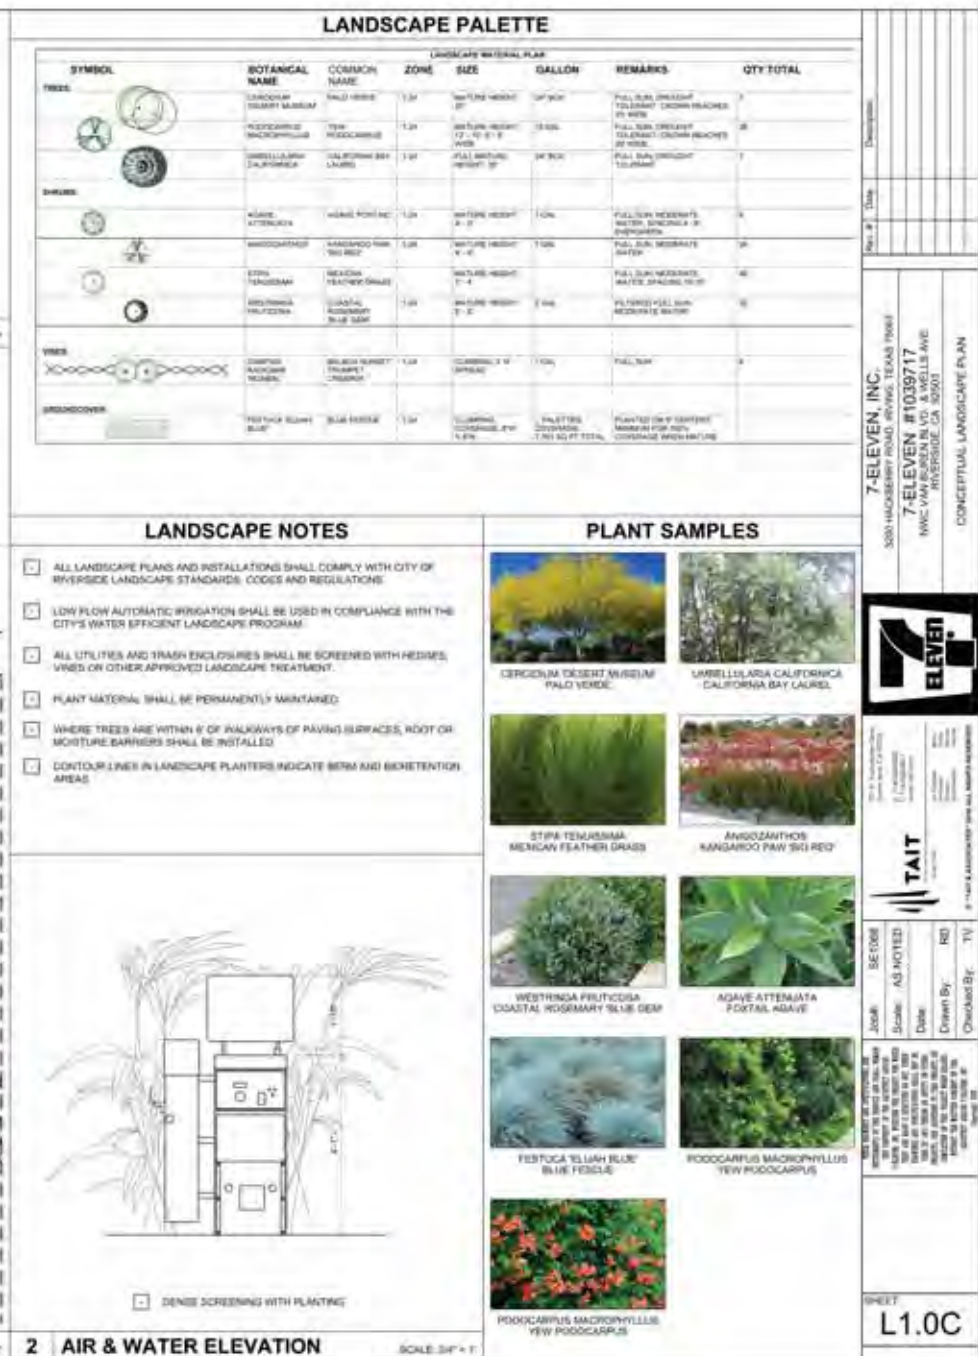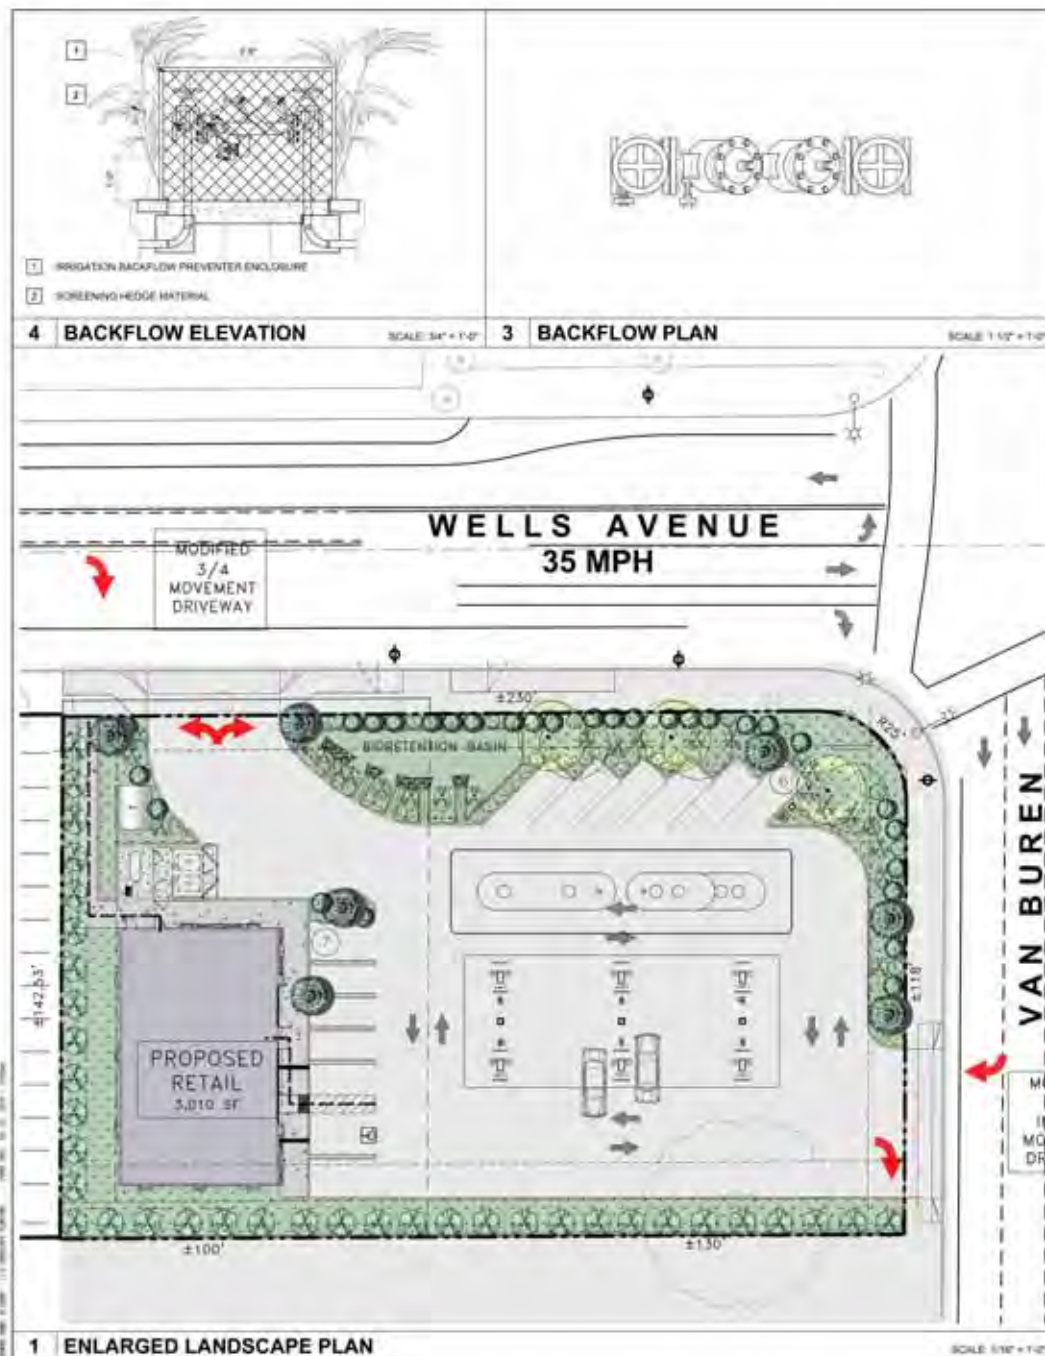

LANDSCAPE PALETTE							
LANDSCAPE MATERIAL PLAN							
SYMBOL	BOTANICAL NAME	COMMON NAME	ZONE	SIZE	GALLON	REMARKS	QTY TOTAL
TREES							

LANDSCAPE NOTES

1. ALL LANDSCAPE PLANS AND INSTALLATIONS SHALL COMPLY WITH CITY OF RIVERSIDE LANDSCAPE STANDARDS, CODES AND REGULATIONS.
2. LOW FLOW AUTOMATIC IRRIGATION SHALL BE USED IN COMPLIANCE WITH THE CITY'S WATER EFFICIENT LANDSCAPE PROGRAM.
3. ALL UTILITIES AND TRASH ENCLOSURES SHALL BE SCREENED WITH HEDGES, VINES OR OTHER APPROVED LANDSCAPE TREATMENT.
4. PLANT MATERIALS SHALL BE PERMANENTLY MAINTAINED.
5. WHERE TREES ARE WITHIN 8' OF SIDEWALKS OF PAVING SURFACES, ROOT OR SHOULDER BARRIERS SHALL BE INSTALLED.
6. CONTOUR LINES IN LANDSCAPE PLANTERS INDICATE BERM AND BIORETENTION AREAS.




	
CERISEUM DESERT MUSEUM PALO VERDE	UMBELLULARIA CALIFORNICA CALIFORNIA BAY LAUREL
	
STIPA TENAXSIMA MEXICAN FEATHER GRASS	ANGLOZANTHOS KANGAROO PAW 'SIL RED'
	
WESTRINGIA FRUTICOSA COASTAL ROSEMARY BLUE GEM	AGAVE ATTENUATA PORTAL AGAVE
	
FESTUCA TISLII BLUE FESCUE	PODOCARPUS MACROPHYLLUS YEW PODOCARPUS
	
PODOCARPUS MACROPHYLLUS YEW PODOCARPUS	

[illegible]





Exhibit 6 - Project Plans

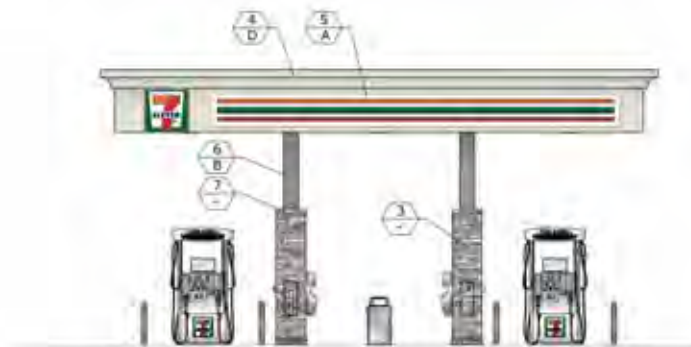

2 FUEL CANOPY ELEVATION - EAST

SCALE: 1/4" = 1'-0"

MATERIAL SAMPLES



FINISHES

- 1 NOT USED
- 2 NOT USED
- 3 STONE VENEER QUICKSTACK BY CORONADO STONE FINISH - ANTIQUE CREAM
- 4 CORNICE TRIM PRE-FABRICATED SHEET METAL CORNICE TO MATCH BUILDING CORNICE PROFILE
- 5 ALUM CANOPY FASCIA
- 6 CANOPY COLUMN
- 7 STONE SILL BY CORONADO STONE FINISH - CHISELED STONE SILL, LCMPOC

MATERIAL SAMPLES

- A AESTHETIC WHITE SWIRL - SHERWIN WILLIAMS
- B ACACIA HAZE SWIRL - SHERWIN WILLIAMS
- C BALANCED BRIDGE SWIRL - SHERWIN WILLIAMS
- D FLEUR DE SOL SWIRL - SHERWIN WILLIAMS

SHEET A3.2C	

1 FUEL CANOPY ELEVATION - NORTH

SCALE: 1/4" = 1'-0"