


COLOR DISCLAIMER:



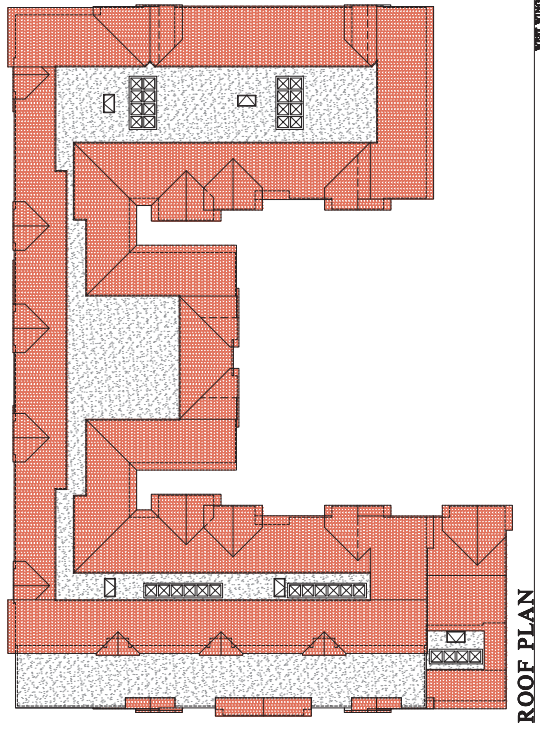

**EXTERIOR ELEVATIONS
=WEST WING=**

POLK STREET
APARTMENTS







PRIMARY STUCCO - LACE PATTERN
LA BARRA STUCCO "OATMEAL"



**SECONDARY STUCCO - LACE PATTERN
LA HABRA STUCCO "TADDEBRACE"**



ACCENT COLOR
DUNN EDWARDS PAINT "ESPRESSO MACCHIATO"



**BROUGHT ON
DUNN EDWARDS PAINT "BLACK"**



COLOR DISCLAIMER:

THE COLORS SHOWN ON THE ORIGINAL EXTERIOR MATERIALS SCHEDULE ARE FROM THE MANUFACTURER'S MATERIAL COLOR CHART. THE COLORS SHOWN ON THE COLORED TONER, AND HEADS SPECIFIED.

THE COLORS SHOWN ON THE COLORED ALTERNATIONS ARE SUBJECT TO TWO ADDITIONAL VARIATIONS. THE COLORED COPIES HELD ON AN EXACT COLOR MATCH WITH THE SAMPLE, NOR CAN A PERFECT MATCH AND THE PROCESS OF MACHINING, PRINTING, AND COLORED TONER. THE COLORED COPIES, FIDELITY, EACH SUBSEQUENT PROCESS POTENTIALLY COMPOUNDING CHANGES OCCURRING IN THE PREVIOUS PROCESS.



**POLK STREET
APARTMENTS**
CITY OF RIVERSIDE
WARD 6 • LA SIERRA

92 APARTMENTS





ALEKSANDAR NADAZDIN
3901 OAK KNOLL DRIVE
LOS ALAMITOS, CA 90720


PROJECT ENGINEER:
OVERLAND DEVELOPMENT COMPANY
261 ST. LAWRENCE STREET
RIVERSIDE, CA 92504
(909) 237-1880

PROJECT DRAFTSMAN:
W.W. CUSTOM DESIGNS
26392 WALKER PASS DRIVE
MORRIS VALLEY, CA 92453

QUESTIONS

4 OF 4

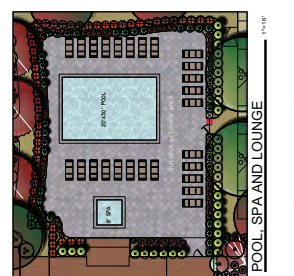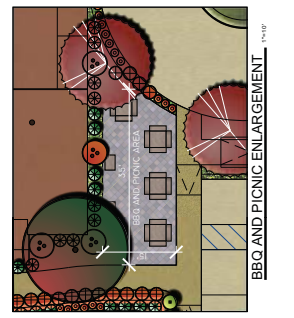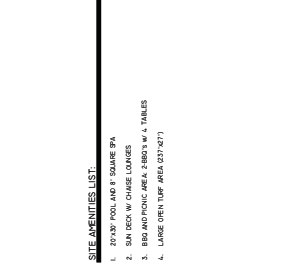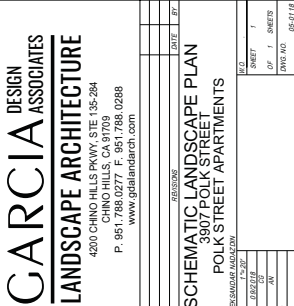

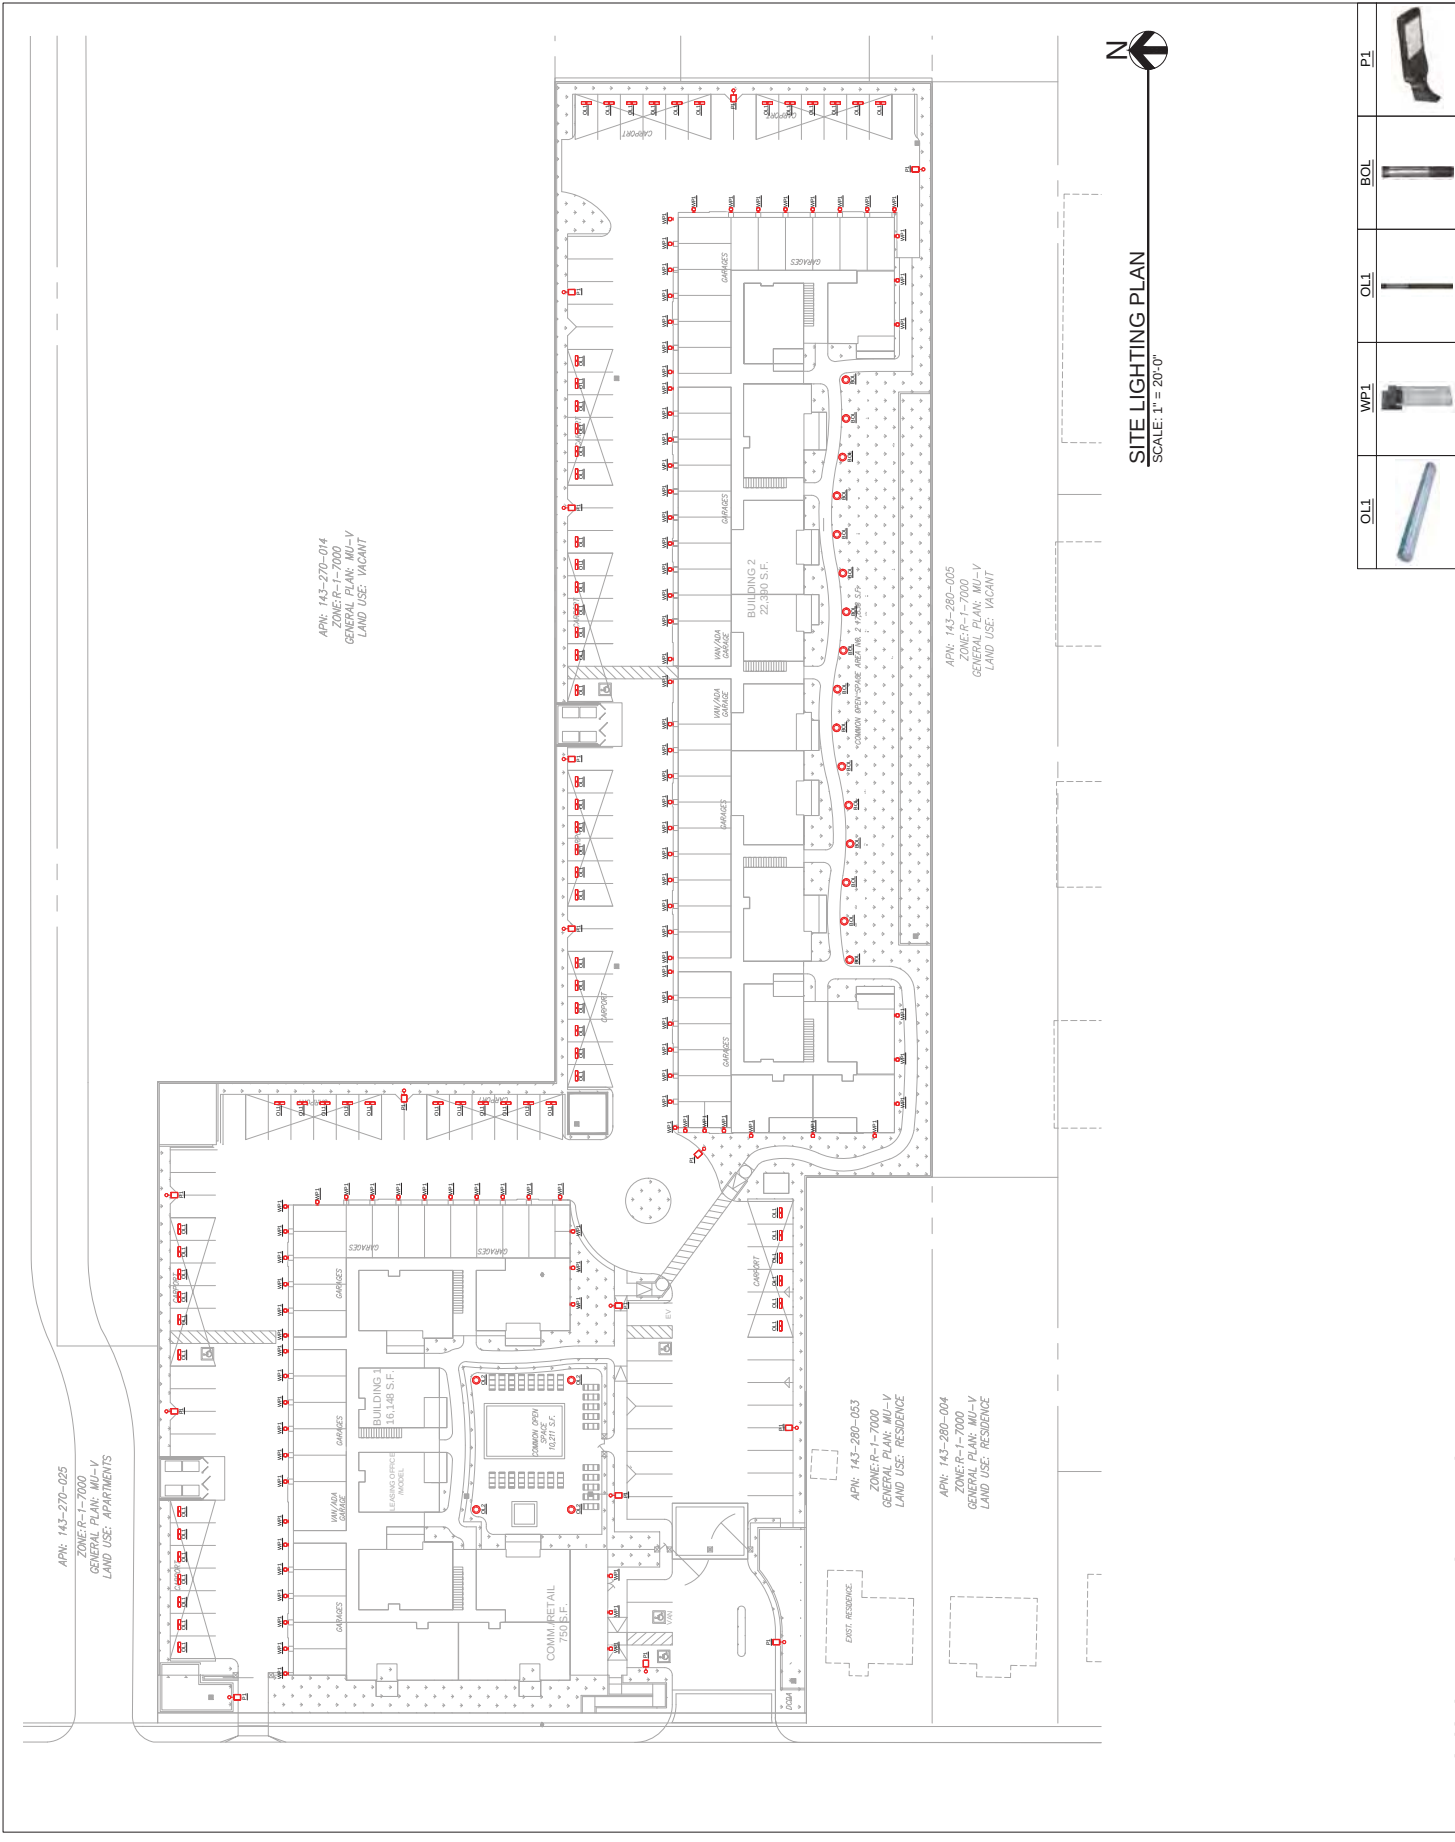


N

SITE LIGHTING PLAN

SCALE: 1" = 20'-0"

OLL	WP1	OLL	BOL	PL
				

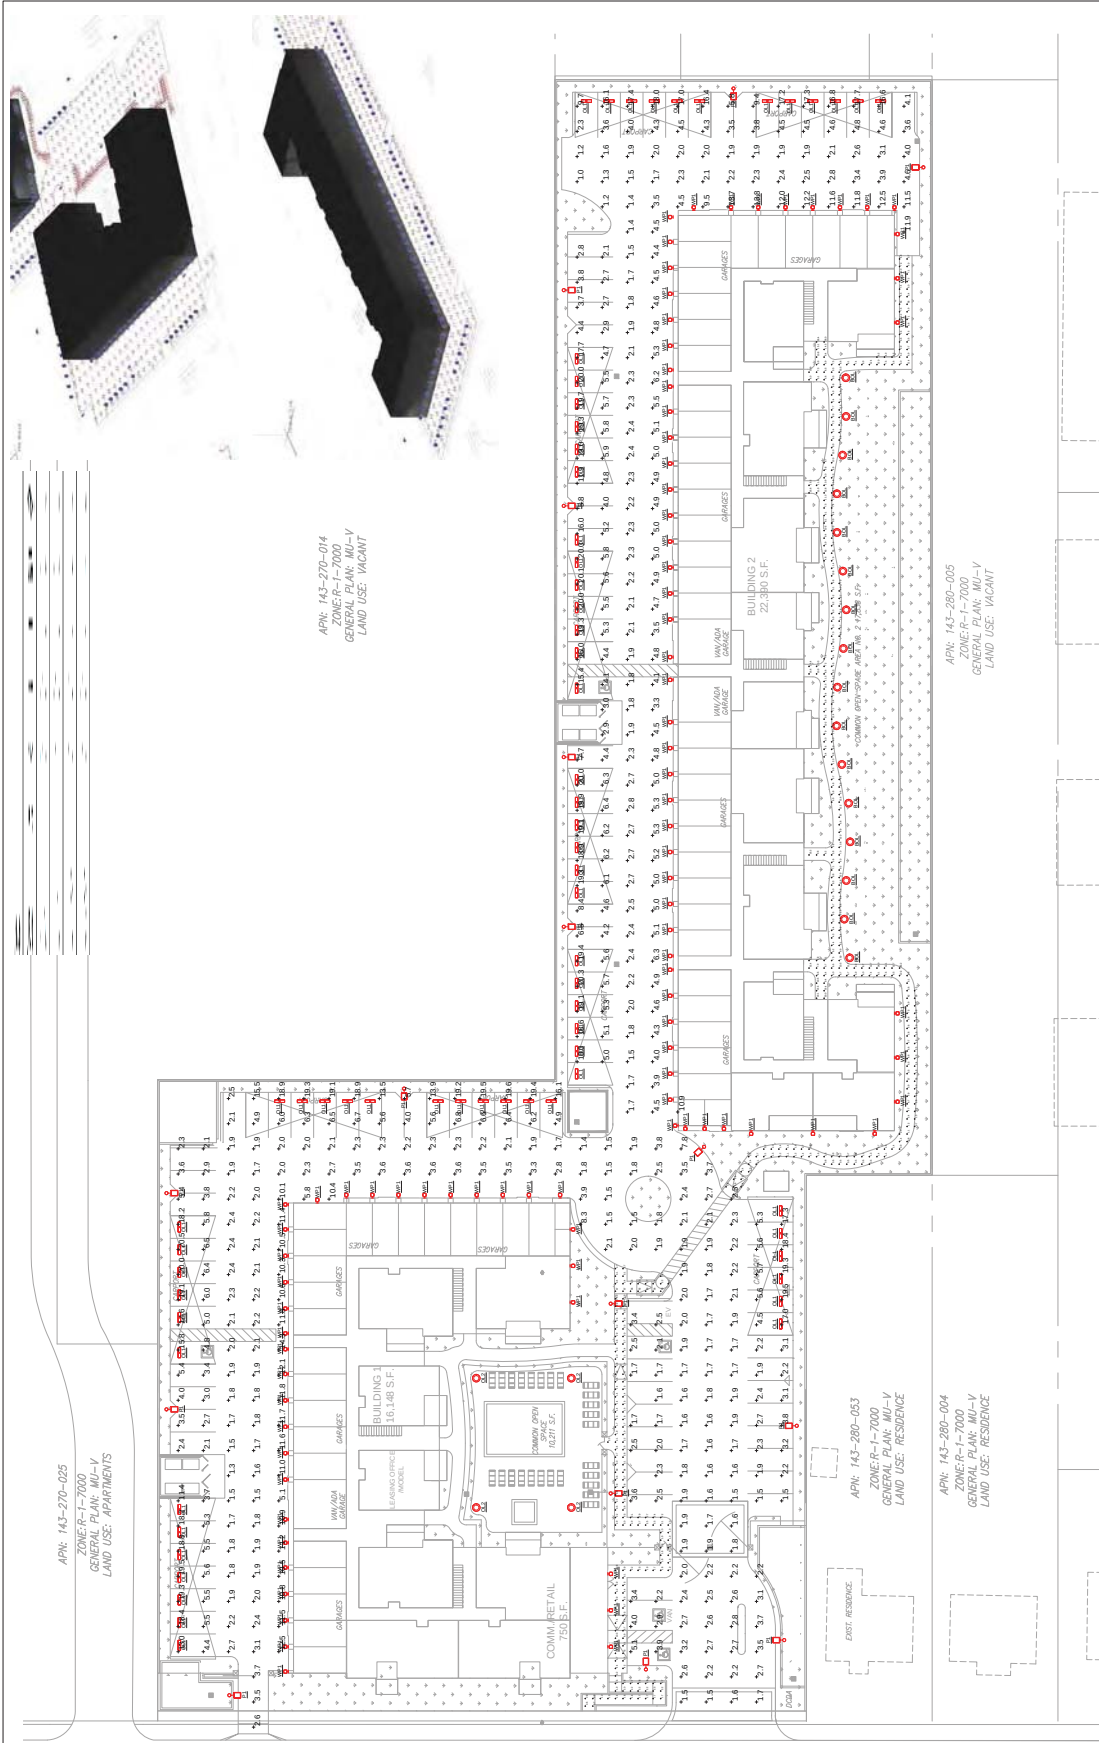

SITE PHOTOMETRICS PLAN
SCALE: 1" = 20'-0"

OLL	WP1	OLL	BOL	PL

Lighting Consultant

JSA

J&S ASSOCIATES

535 PRINCE AND COURT
CORONA CA 92719
951.545.8170
JSA.ASSOCIATES@GMAIL.COM

COPYRIGHT NOTICE

ALL RIGHTS RESERVED. NO PART OF THIS DOCUMENT MAY BE REPRODUCED OR TRANSMITTED IN ANY FORM OR BY ANY MEANS, ELECTRONIC OR MECHANICAL, WITHOUT PERMISSION IN WRITING FROM J&S ASSOCIATES.

OWNER

DR. ALEXANDER MADONIN
ARCHITECT
10000 RIVERSIDE BLVD.
ROSSMORE CA 90720
951.545.7899

PROJECT

POLK ST
APARTMENTS

3907 POLK STREET
RIVERSIDE CA

REVISIONS

PRELIMINARY

NOT FOR
CONSTRUCTION

DRAWN BY: JS

CHECKED BY:

DATE: December 7, 2018

SCALE: AS SHOWN


SHEET TITLE:

SITE
PHOTOMETRICS
PLAN


SHEET NO:

LTG-1.1


Exhibit 7 - Project Plans

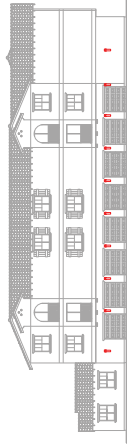

BUILDING 1 - ELEVATION (EAST) **3**
SCALE: 1/16" = 1'-0"

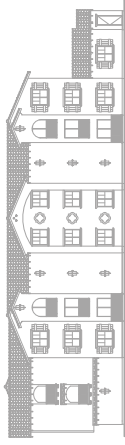


BUILDING 1 - ELEVATION (WEST) **4**
SCALE: 1/16" = 1'-0"

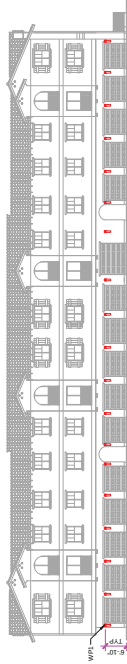


BUILDING 1 - ELEVATION (NORTH) **1**
SCALE: 1/16" = 1'-0"




BUILDING 1 - ELEVATION (SOUTH) **2**
SCALE: 1/16" = 1'-0"

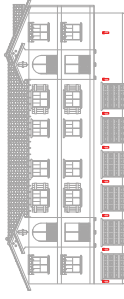

BUILDING 2 - ELEVATION (EAST) **7**
SCALE: 1/16" = 1'-0"

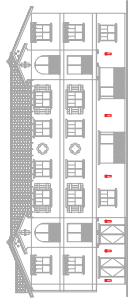

BUILDING 2 - ELEVATION (WEST) **8**
SCALE: 1/16" = 1'-0"

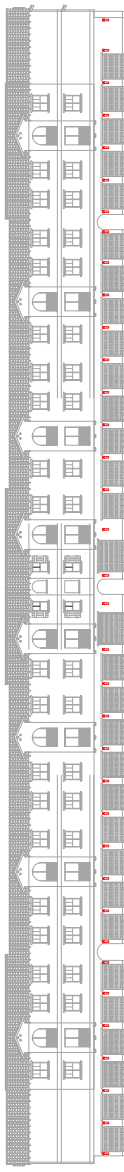

BUILDING 2 - ELEVATION (NORTH) **5**
SCALE: 1/16" = 1'-0"



BUILDING 2 - ELEVATION (SOUTH) **6**
SCALE: 1/16" = 1'-0"