
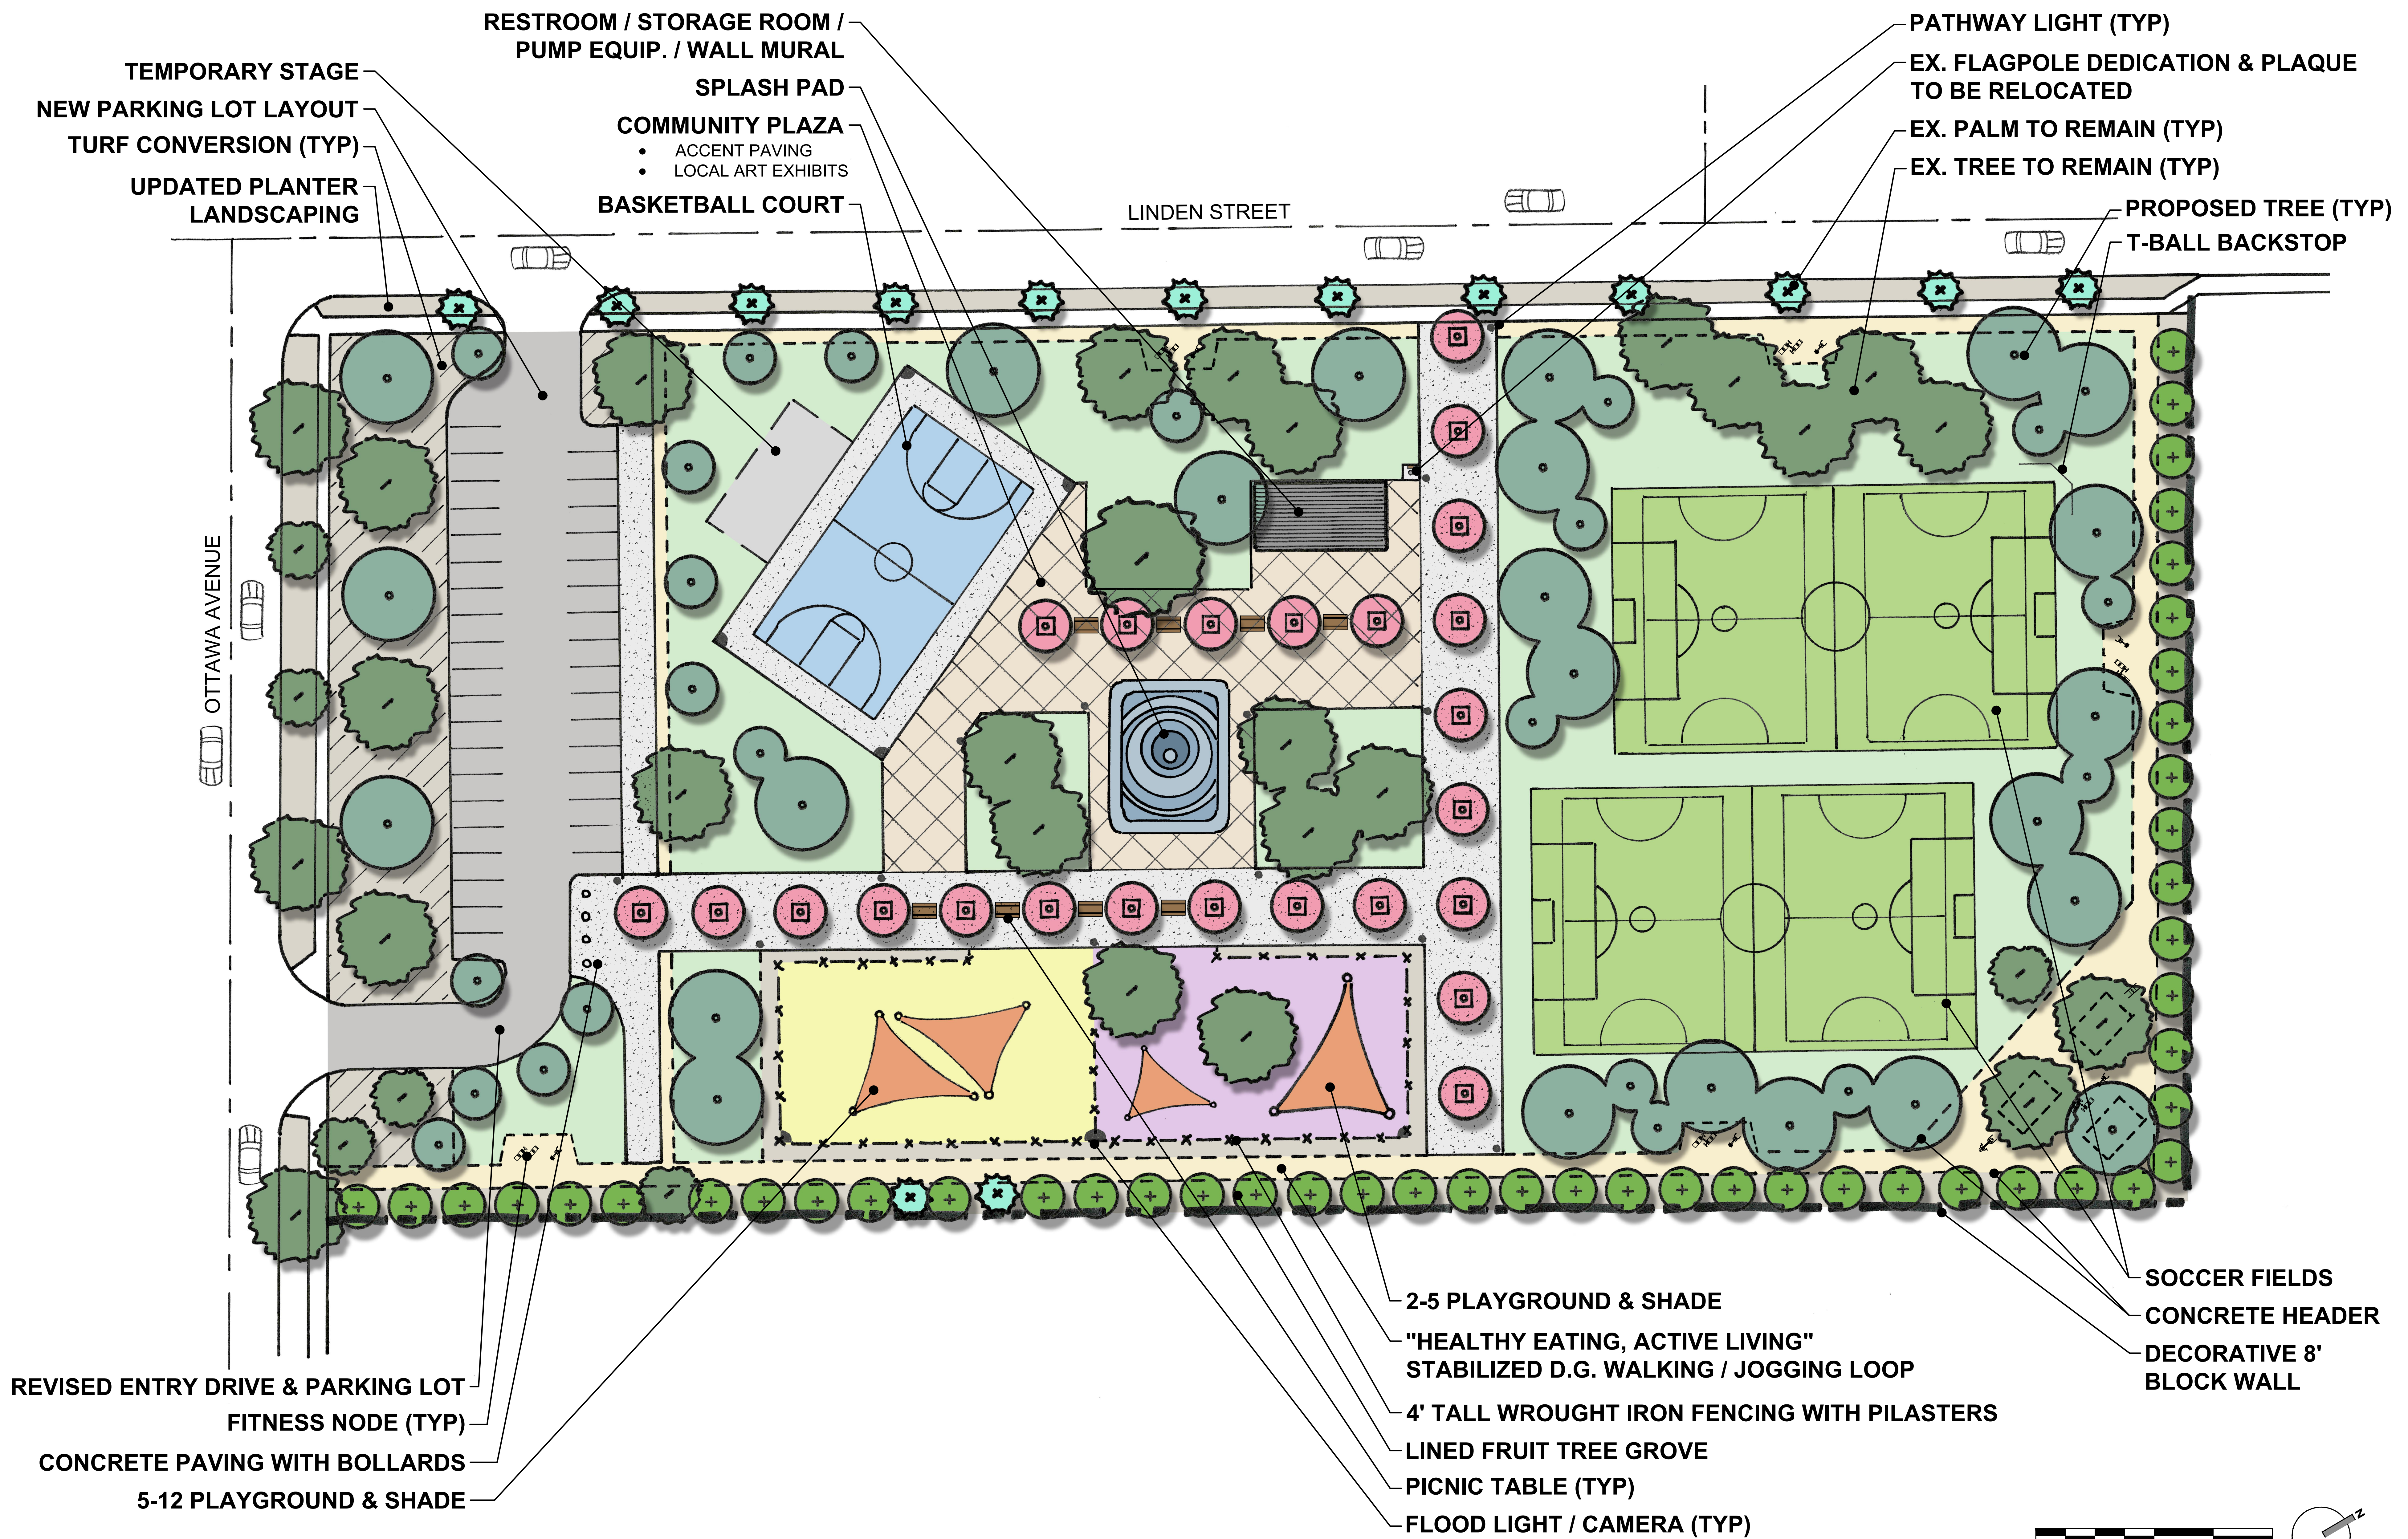


PATTERSON PARK CONCEPTUAL MASTER PLAN

JUNE 17TH, 2019

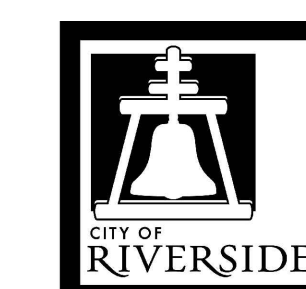

CITY OF RIVERSIDE
 PARKS, RECREATION, & COMMUNITY SERVICES
 PLANNING & DESIGN DIVISION
 6927 MAGNOLIA AVE., RIVERSIDE, CA 92506
 P. 951.826.2000 www.riversideca.gov/park_rec
 DATE - 5/29/2019