

SURVEYOR'S NOTES

THIS MAP CONTAINS 18.80 ACRES, MORE OR LESS WITHIN THE DISTINCTIVE BORDER.

BASIS OF BEARINGS

THE CENTERLINE OF WOOD ROAD BEING NORTH 0°20'00" WEST PER WOODCREST ACRES, FILED IN BOOK 11, AT PAGE 62, RECORDS OF RIVERSIDE COUNTY, WAS HELD AS THE BASIS OF BEARINGS FOR THIS MAP.

MONUMENT NOTES

- - INDICATES FOUND MONUMENT AS NOTED.
- ⊙ - INDICATES FOUND S&W, FLUSH, TAGGED "LS 5491" PER TR. 31362, MB 368/26-28 AND CERTIFICATE OF CORRECTION RECORDED ON 04-27-2007 AS DOC. 2007-0282024, OFFICIAL RECORDS OF RIVERSIDE COUNTY, CALIFORNIA.
- - INDICATES SET 1" I.P. & LS 5390 TAG, FLUSH, UNLESS OTHERWISE NOTED.
- △ - INDICATES SET S&W LS 5390, FLUSH.
- () - INDICATES RECORD DATA PER REFERENCE LISTED BELOW.
- R&M - INDICATES RECORD AND MEASURED DATA
- R1 - INDICATES RECORD DATA PER WOODCREST ACRES, MB 11/62
- R2 - INDICATES RECORD DATA PER PM 8704, PMB 38/76
- R3 - INDICATES RECORD DATA PER PM 10297, PMB 49/100
- R4 - INDICATES RECORD DATA PER PM 10876, PMB 56/95
- R5 - INDICATES RECORD DATA PER PM 15033, PMB 87/8
- R6 - INDICATES RECORD DATA PER PM 29428, PMB 200/33-34
- R7 - INDICATES RECORD DATA PER TR. 31362, MB 368/26-28
- R8 - INDICATES RECORD DATA PER TR. 31360, MB 392/43-47
- R9 - INDICATES RECORD DATA PER RS 125/31

//// - INDICATES VEHICULAR AND PEDESTRIAN ACCESS RIGHTS WAIVED
C.C.&R'S FOR THIS MAP RECORDED 20, AS DOC. NO. _____, OFFICIAL RECORDS OF RIVERSIDE COUNTY, CALIFORNIA.

EASEMENT NOTES

- 1 INDICATES AN EASEMENT IN FAVOR OF THE UNITED STATES OF AMERICA FOR RIGHT OF WAY FOR DITCHES AND CANALS RECORDED FEBRUARY 5, 1895 IN BOOK 1 OF PATENTS, PAGE 195, RECORDS OF RIVERSIDE COUNTY, CALIFORNIA. (SAID EASEMENT BEING BLANKET).
- 2 INDICATES AN EASEMENT IN FAVOR OF WESTERN MUNICIPAL WATER DISTRICT OF RIVERSIDE COUNTY FOR WATER PIPELINES AND APPURTENANCES RECORDED JULY 26, 1962 AS INSTRUMENT NO. 70210, OFFICIAL RECORDS OF RIVERSIDE COUNTY, CALIFORNIA.
- 3 INDICATES AN EASEMENT IN FAVOR OF JAMES L. GRIGSBY AND KATHERINE H. GRIGSBY FOR ROADWAY PURPOSES RECORDED SEPTEMBER 21, 1962 AS INSTRUMENT NO. 88439, OFFICIAL RECORDS OF RIVERSIDE COUNTY, CALIFORNIA.
- 4 INDICATES AN EASEMENT IN FAVOR OF RAMON VALASQUEZ ARAUJO FOR ROAD PURPOSES RECORDED MAY 24, 1963 AS INSTRUMENT NO. 83-101382, OFFICIAL RECORDS OF RIVERSIDE COUNTY, CALIFORNIA.
- 5 INDICATES DEDICATION IN FAVOR OF THE COUNTY OF RIVERSIDE FOR WOOD ROAD (40' WIDE) BY GRANT DEED RECORDED DECEMBER 27, 1916 IN BOOK 433 OF DEEDS, PAGE 253 ET SEQ., RECORDS OF RIVERSIDE COUNTY, CALIFORNIA.
- 6 INDICATES ACCEPTANCE OF LURIN AVENUE (60' WIDE) BY RESOLUTION OF THE COUNTY OF RIVERSIDE RECORDED SEPTEMBER 11, 1952 IN BOOK 1399, PAGE 210 ET SEQ., OFFICIAL RECORDS OF RIVERSIDE COUNTY, CALIFORNIA.
- 7 INDICATES 10' WIDE DEDICATION TO THE COUNTY OF RIVERSIDE FOR WOOD ROAD BY GRANT DEED RECORDED NOVEMBER 14, 1968 AS INSTRUMENT NO. 109594 OFFICIAL RECORDS OF RIVERSIDE COUNTY, CALIFORNIA.
- 8 INDICATES A "PRIVATE STORM DRAIN EASEMENT" AS RESERVED HEREON.
- 9 INDICATES A "PRIVATE SEWER EASEMENT" AS RESERVED HEREON.
- 10 INDICATES A "MULTIPURPOSE TRAIL EASEMENT" IN FAVOR OF THE CITY OF RIVERSIDE AS DEDICATED HEREON.
- 11 INDICATES A "PRIVATE DRAINAGE EASEMENT" AS RESERVED HEREON.
- 12 INDICATES A "SANITATION SERVICES EASEMENT" AS DEDICATED HEREON.
- 13 INDICATES A "BLANKET P.U.E." AS DEDICATED HEREON.




IN THE CITY OF RIVERSIDE, COUNTY OF RIVERSIDE, STATE OF CALIFORNIA

TRACT NO. 37593


BEING A SUBDIVISION OF LOT 24 OF WOODCREST ACRES AS SHOWN BY MAP ON FILE IN BOOK 11, PAGE 62 OF MAPS, RIVERSIDE COUNTY RECORDS, LOCATED IN SECTION 29, T.3S., R.4W., S.B.M. AND THE NORTHEAST 1/4 OF THE SOUTHEAST 1/4 OF THE SOUTHEAST 1/4 OF SECTION 30, T.3S., R.4W., S.B.M.

adkan ENGINEERS
RIVERSIDE, CA

NOVEMBER 2019

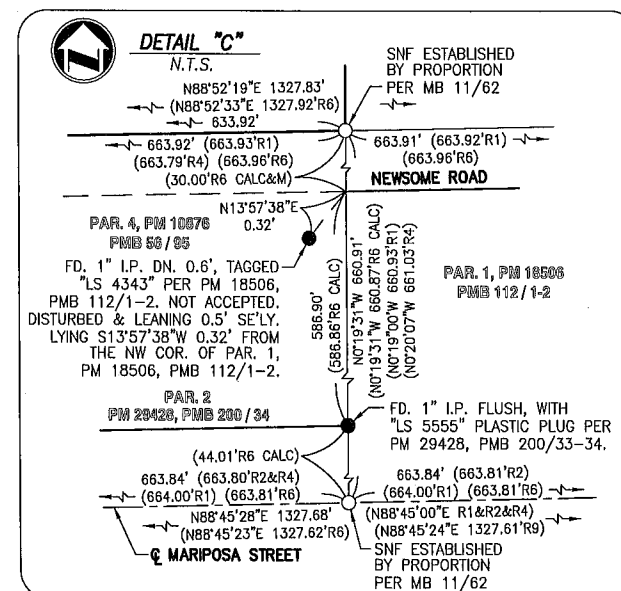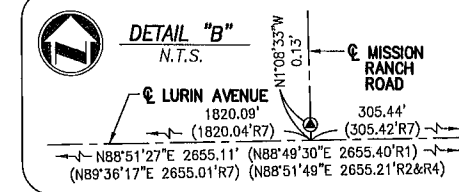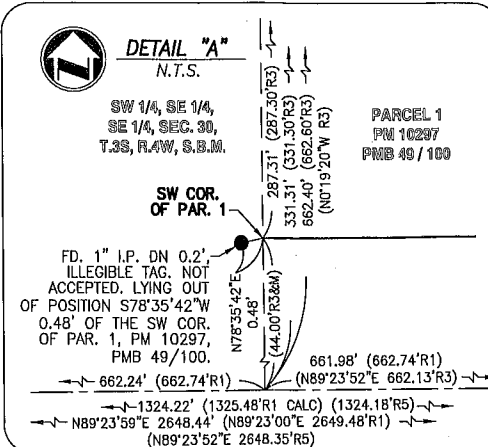

GRAPHIC SCALE

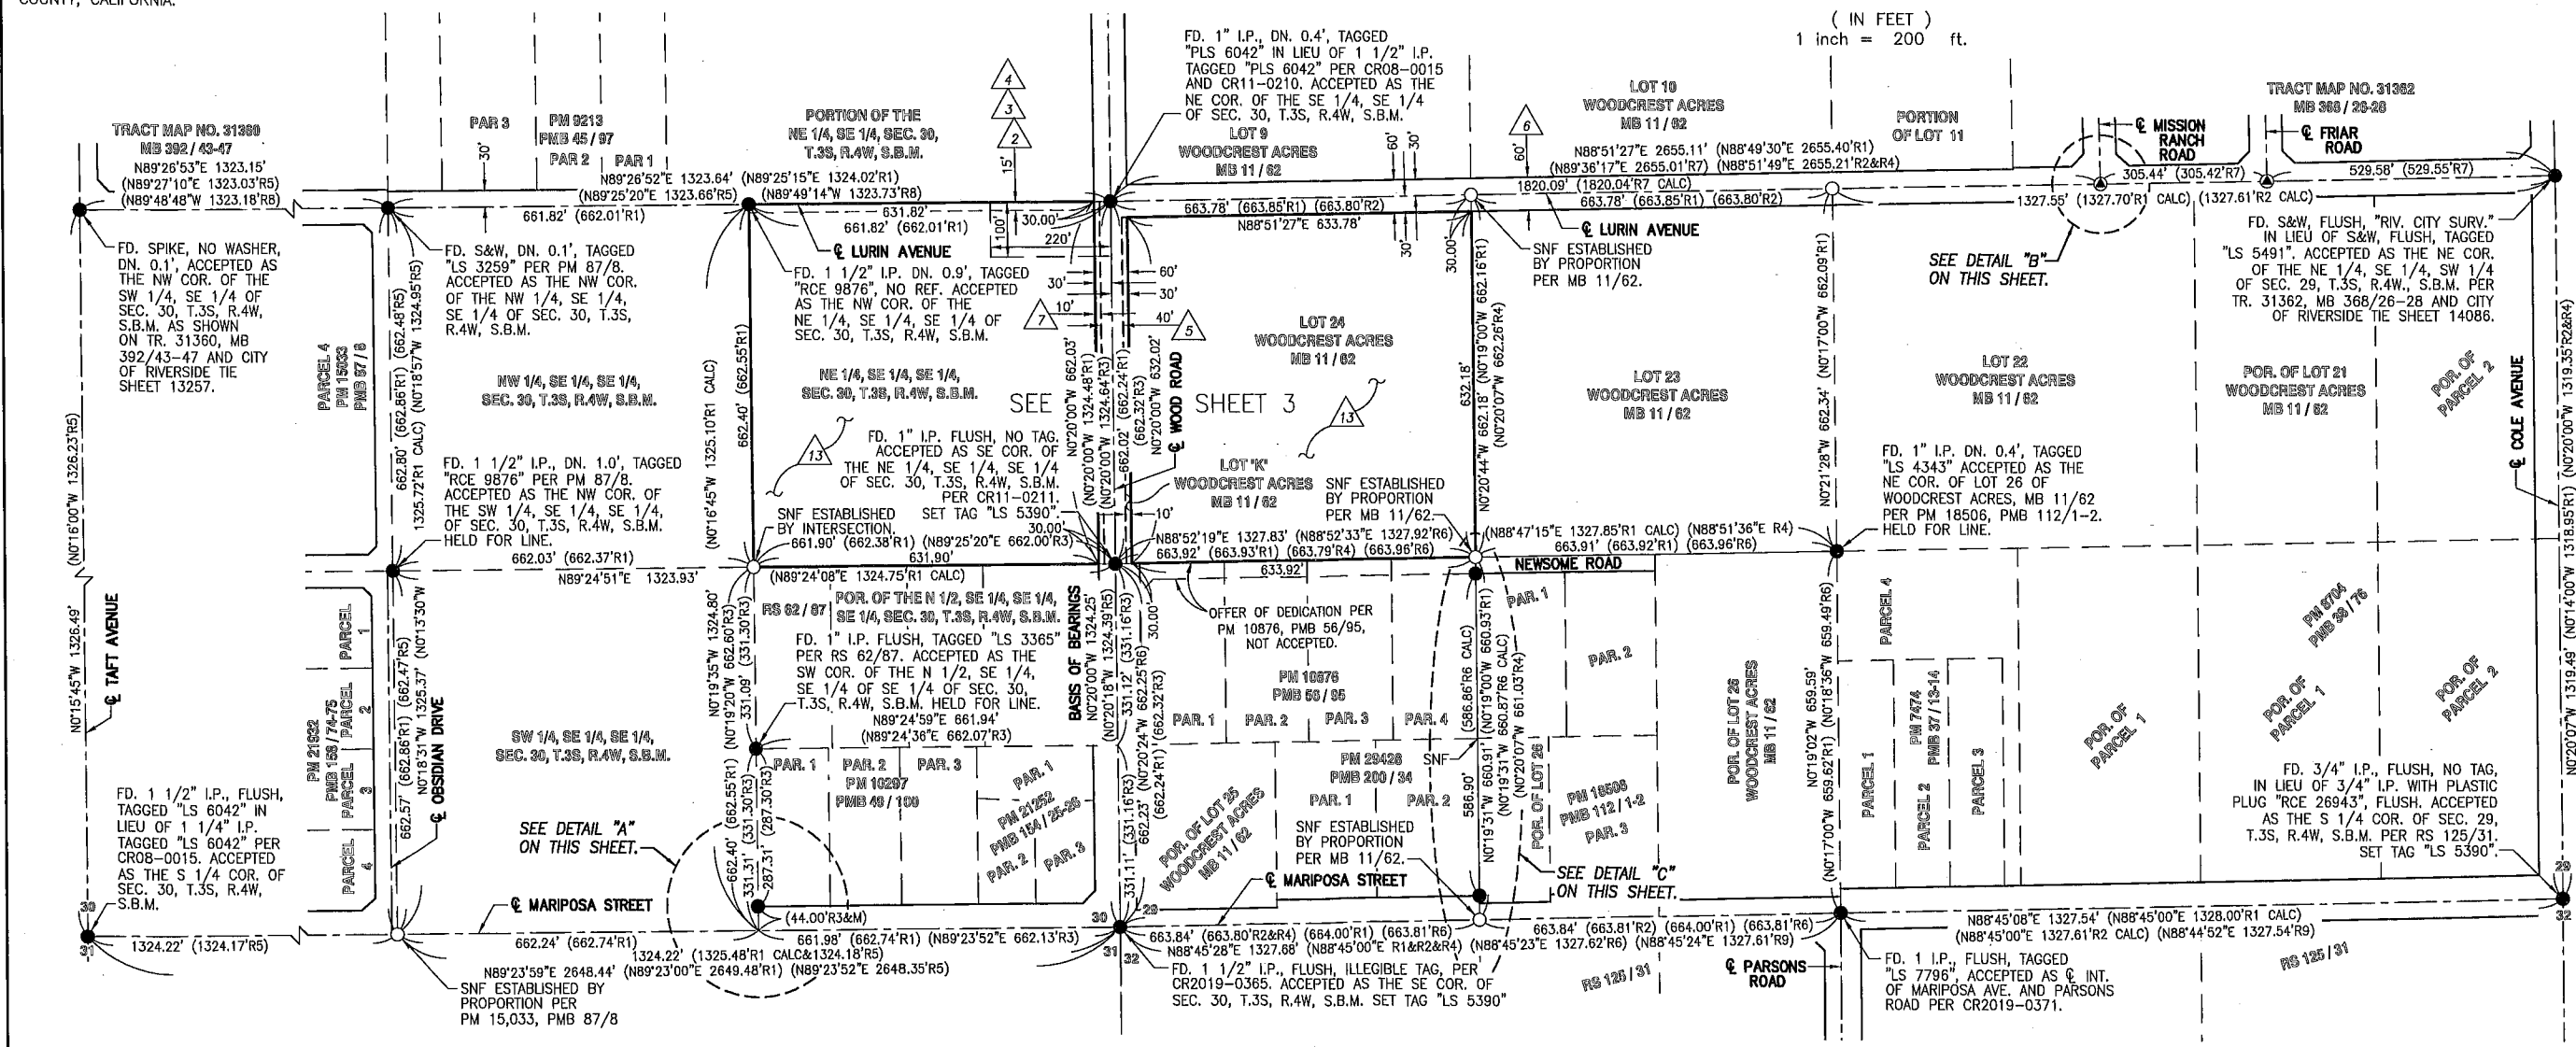

SURVEYOR'S NOTES

THIS MAP CONTAINS 18.80 ACRES, MORE OR LESS WITHIN THE DISTINCTIVE BORDER.

BASIS OF BEARINGS

THE CENTERLINE OF WOOD ROAD BEING NORTH 0°20'00" WEST PER WOODCREST ACRES, FILED IN BOOK 11, AT PAGE 62, RECORDS OF RIVERSIDE COUNTY, WAS HELD AS THE BASIS OF BEARINGS FOR THIS MAP.

MONUMENT NOTES

- - INDICATES FOUND MONUMENT AS NOTED.
- ⊙ - INDICATES FOUND S&W, FLUSH, TAGGED "LS 5491" PER TR. 31362, MB 368/26-28 AND CERTIFICATE OF CORRECTION RECORDED ON 04-27-2007 AS DOC. 2007-0282024, OFFICIAL RECORDS OF RIVERSIDE COUNTY, CALIFORNIA.
- - INDICATES SET 1" I.P. & LS 5390 TAG, FLUSH, UNLESS OTHERWISE NOTED.
- △ - INDICATES SET S&W LS 5390, FLUSH
- SET 1" I.P. & LS 5390 TAG, FLUSH AT ALL REAR LOT CORNERS AND ANGLE POINTS.
- SET LEAD & LS 5390 TAG IN TOP OF CURB AT PROLONGATION OF SIDE LOT LINES.
- () - INDICATES RECORD DATA PER REFERENCE LISTED BELOW.
- R&M - INDICATES RECORD AND MEASURED DATA
- R1 - INDICATES RECORD DATA PER WOODCREST ACRES, MB 11/62
- R2 - INDICATES RECORD DATA PER PM 8704, PMB 38/76
- R3 - INDICATES RECORD DATA PER PM 10,297, PMB 49/100
- R4 - INDICATES RECORD DATA PER PM 10,876, PMB 56/95
- R5 - INDICATES RECORD DATA PER PM 15,033, PMB 87/8
- R6 - INDICATES RECORD DATA PER PM 29428, PMB 200/33-34
- R7 - INDICATES RECORD DATA PER TR. 31362, MB 368/26-28
- R8 - INDICATES RECORD DATA PER TR. 31360, MB 392/43-47
- R9 - INDICATES RECORD DATA PER RS 125/31

----- INDICATES VEHICULAR AND PEDESTRIAN ACCESS RIGHTS WAIVED

C.C.&R'S FOR THIS MAP RECORDED 20 AS DOC. NO. OFFICIAL RECORDS OF RIVERSIDE COUNTY, CALIFORNIA.

EASEMENT NOTES

- INDICATES AN EASEMENT IN FAVOR OF THE UNITED STATES OF AMERICA FOR RIGHT OF WAY FOR DITCHES AND CANALS RECORDED FEBRUARY 5, 1895 IN BOOK 1 OF PATENTS, PAGE 195, RECORDS OF RIVERSIDE COUNTY, CALIFORNIA. (SAID EASEMENT BEING BLANKET).
- INDICATES AN EASEMENT IN FAVOR OF WESTERN MUNICIPAL WATER DISTRICT OF RIVERSIDE COUNTY FOR WATER PIPELINES AND APPURTENANCES RECORDED JULY 26, 1962 AS INSTRUMENT NO. 70210, OFFICIAL RECORDS OF RIVERSIDE COUNTY, CALIFORNIA.
- INDICATES AN EASEMENT IN FAVOR OF JAMES L. GRIGSBY AND KATHERINE H. GRIGSBY FOR ROADWAY PURPOSES RECORDED SEPTEMBER 21, 1962 AS INSTRUMENT NO. 88439, OFFICIAL RECORDS OF RIVERSIDE COUNTY, CALIFORNIA.
- INDICATES AN EASEMENT IN FAVOR OF RAMON VALASQUEZ ARAUJO FOR ROAD PURPOSES RECORDED MAY 24, 1983 AS INSTRUMENT NO. 83-101382, OFFICIAL RECORDS OF RIVERSIDE COUNTY, CALIFORNIA.
- INDICATES DEDICATION IN FAVOR OF THE COUNTY OF RIVERSIDE FOR WOOD ROAD (40' WIDE) BY GRANT DEED RECORDED DECEMBER 27, 1916 IN BOOK 433 OF DEEDS, PAGE 253 ET SEQ., RECORDS OF RIVERSIDE COUNTY, CALIFORNIA.
- INDICATES ACCEPTANCE OF LURIN AVENUE (60' WIDE) BY RESOLUTION OF THE COUNTY OF RIVERSIDE RECORDED SEPTEMBER 11, 1952 IN BOOK 1399, PAGE 210 ET SEQ., OFFICIAL RECORDS OF RIVERSIDE COUNTY, CALIFORNIA.
- INDICATES 10' WIDE DEDICATION TO THE COUNTY OF RIVERSIDE FOR WOOD ROAD BY GRANT DEED RECORDED NOVEMBER 14, 1988 AS INSTRUMENT NO. 109594 OFFICIAL RECORDS OF RIVERSIDE COUNTY, CALIFORNIA.
- INDICATES A "PRIVATE STORM DRAIN EASEMENT" AS RESERVED HEREON.
- INDICATES A "PRIVATE SEWER EASEMENT" AS RESERVED HEREON.
- INDICATES A "MULTIPURPOSE TRAIL EASEMENT" IN FAVOR OF THE CITY OF RIVERSIDE AS DEDICATED HEREON.
- INDICATES A "PRIVATE DRAINAGE EASEMENT" AS RESERVED HEREON.
- INDICATES A "SANITATION SERVICES EASEMENT" AS DEDICATED HEREON.
- INDICATES A "BLANKET P.U.E." AS DEDICATED HEREON.

IN THE CITY OF RIVERSIDE, COUNTY OF RIVERSIDE, STATE OF CALIFORNIA

TRACT NO. 37593

BEING A SUBDIVISION OF LOT 24 OF WOODCREST ACRES AS SHOWN BY MAP ON FILE IN BOOK 11, PAGE 62 OF MAPS, RIVERSIDE COUNTY RECORDS. LOCATED IN SECTION 29, T.3S., R.4W., S.B.M. AND THE NORTHEAST 1/4 OF THE SOUTHEAST 1/4 OF THE SOUTHEAST 1/4 OF SECTION 30, T.3S., R.4W., S.B.M.

adkan
ENGINEERS
RIVERSIDE, CA


NOVEMBER 2019



GRAPHIC SCALE



(IN FEET)
1 inch = 80 ft.

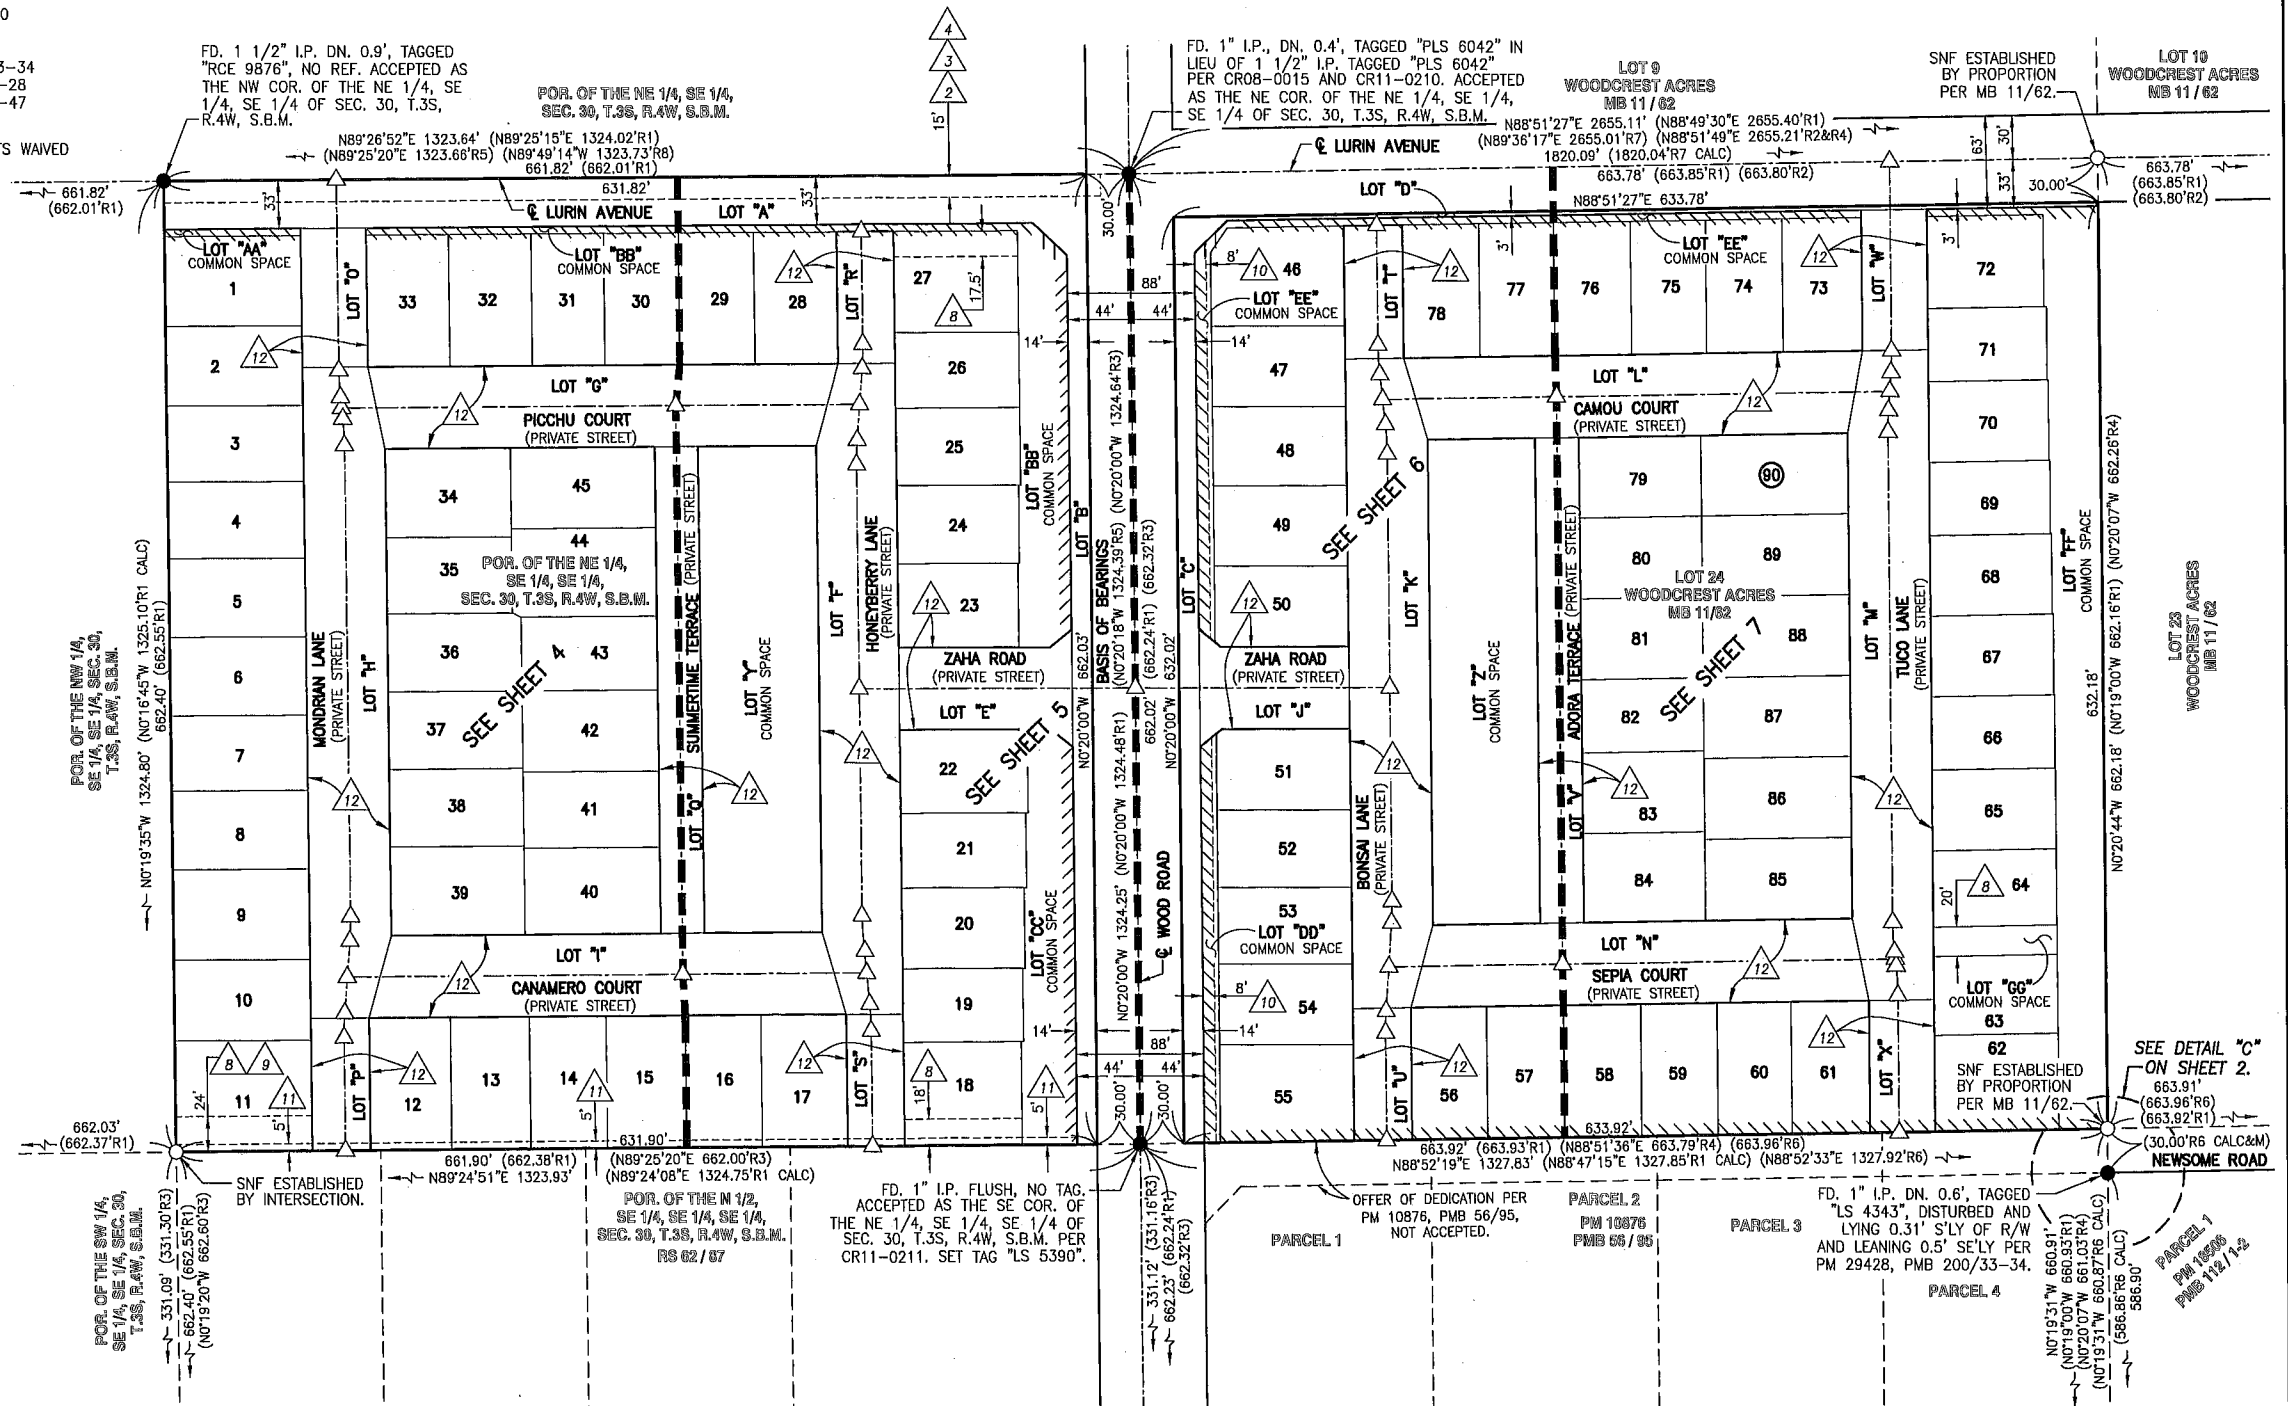


TRACT NO. 37593

BEING A SUBDIVISION OF LOT 24 OF WOODCREST ACRES AS SHOWN BY MAP ON FILE IN BOOK 11, PAGE 62 OF MAPS, RIVERSIDE COUNTY RECORDS, LOCATED IN SECTION 29, T.3S., R.4.W., S.B.M. AND THE NORTHEAST 1/4 OF THE SOUTHEAST 1/4 OF THE SOUTHEAST 1/4 OF SECTION 30, T.3S., R.4W., S.B.M.


adkan
ENGINEERS
RIVERSIDE, CA

NOVEMBER 2019

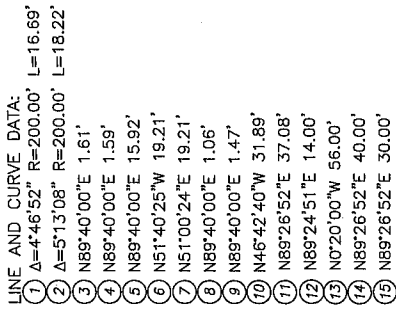

GRAPHIC SCALE

(IN FEET)
1 inch = 40 ft.

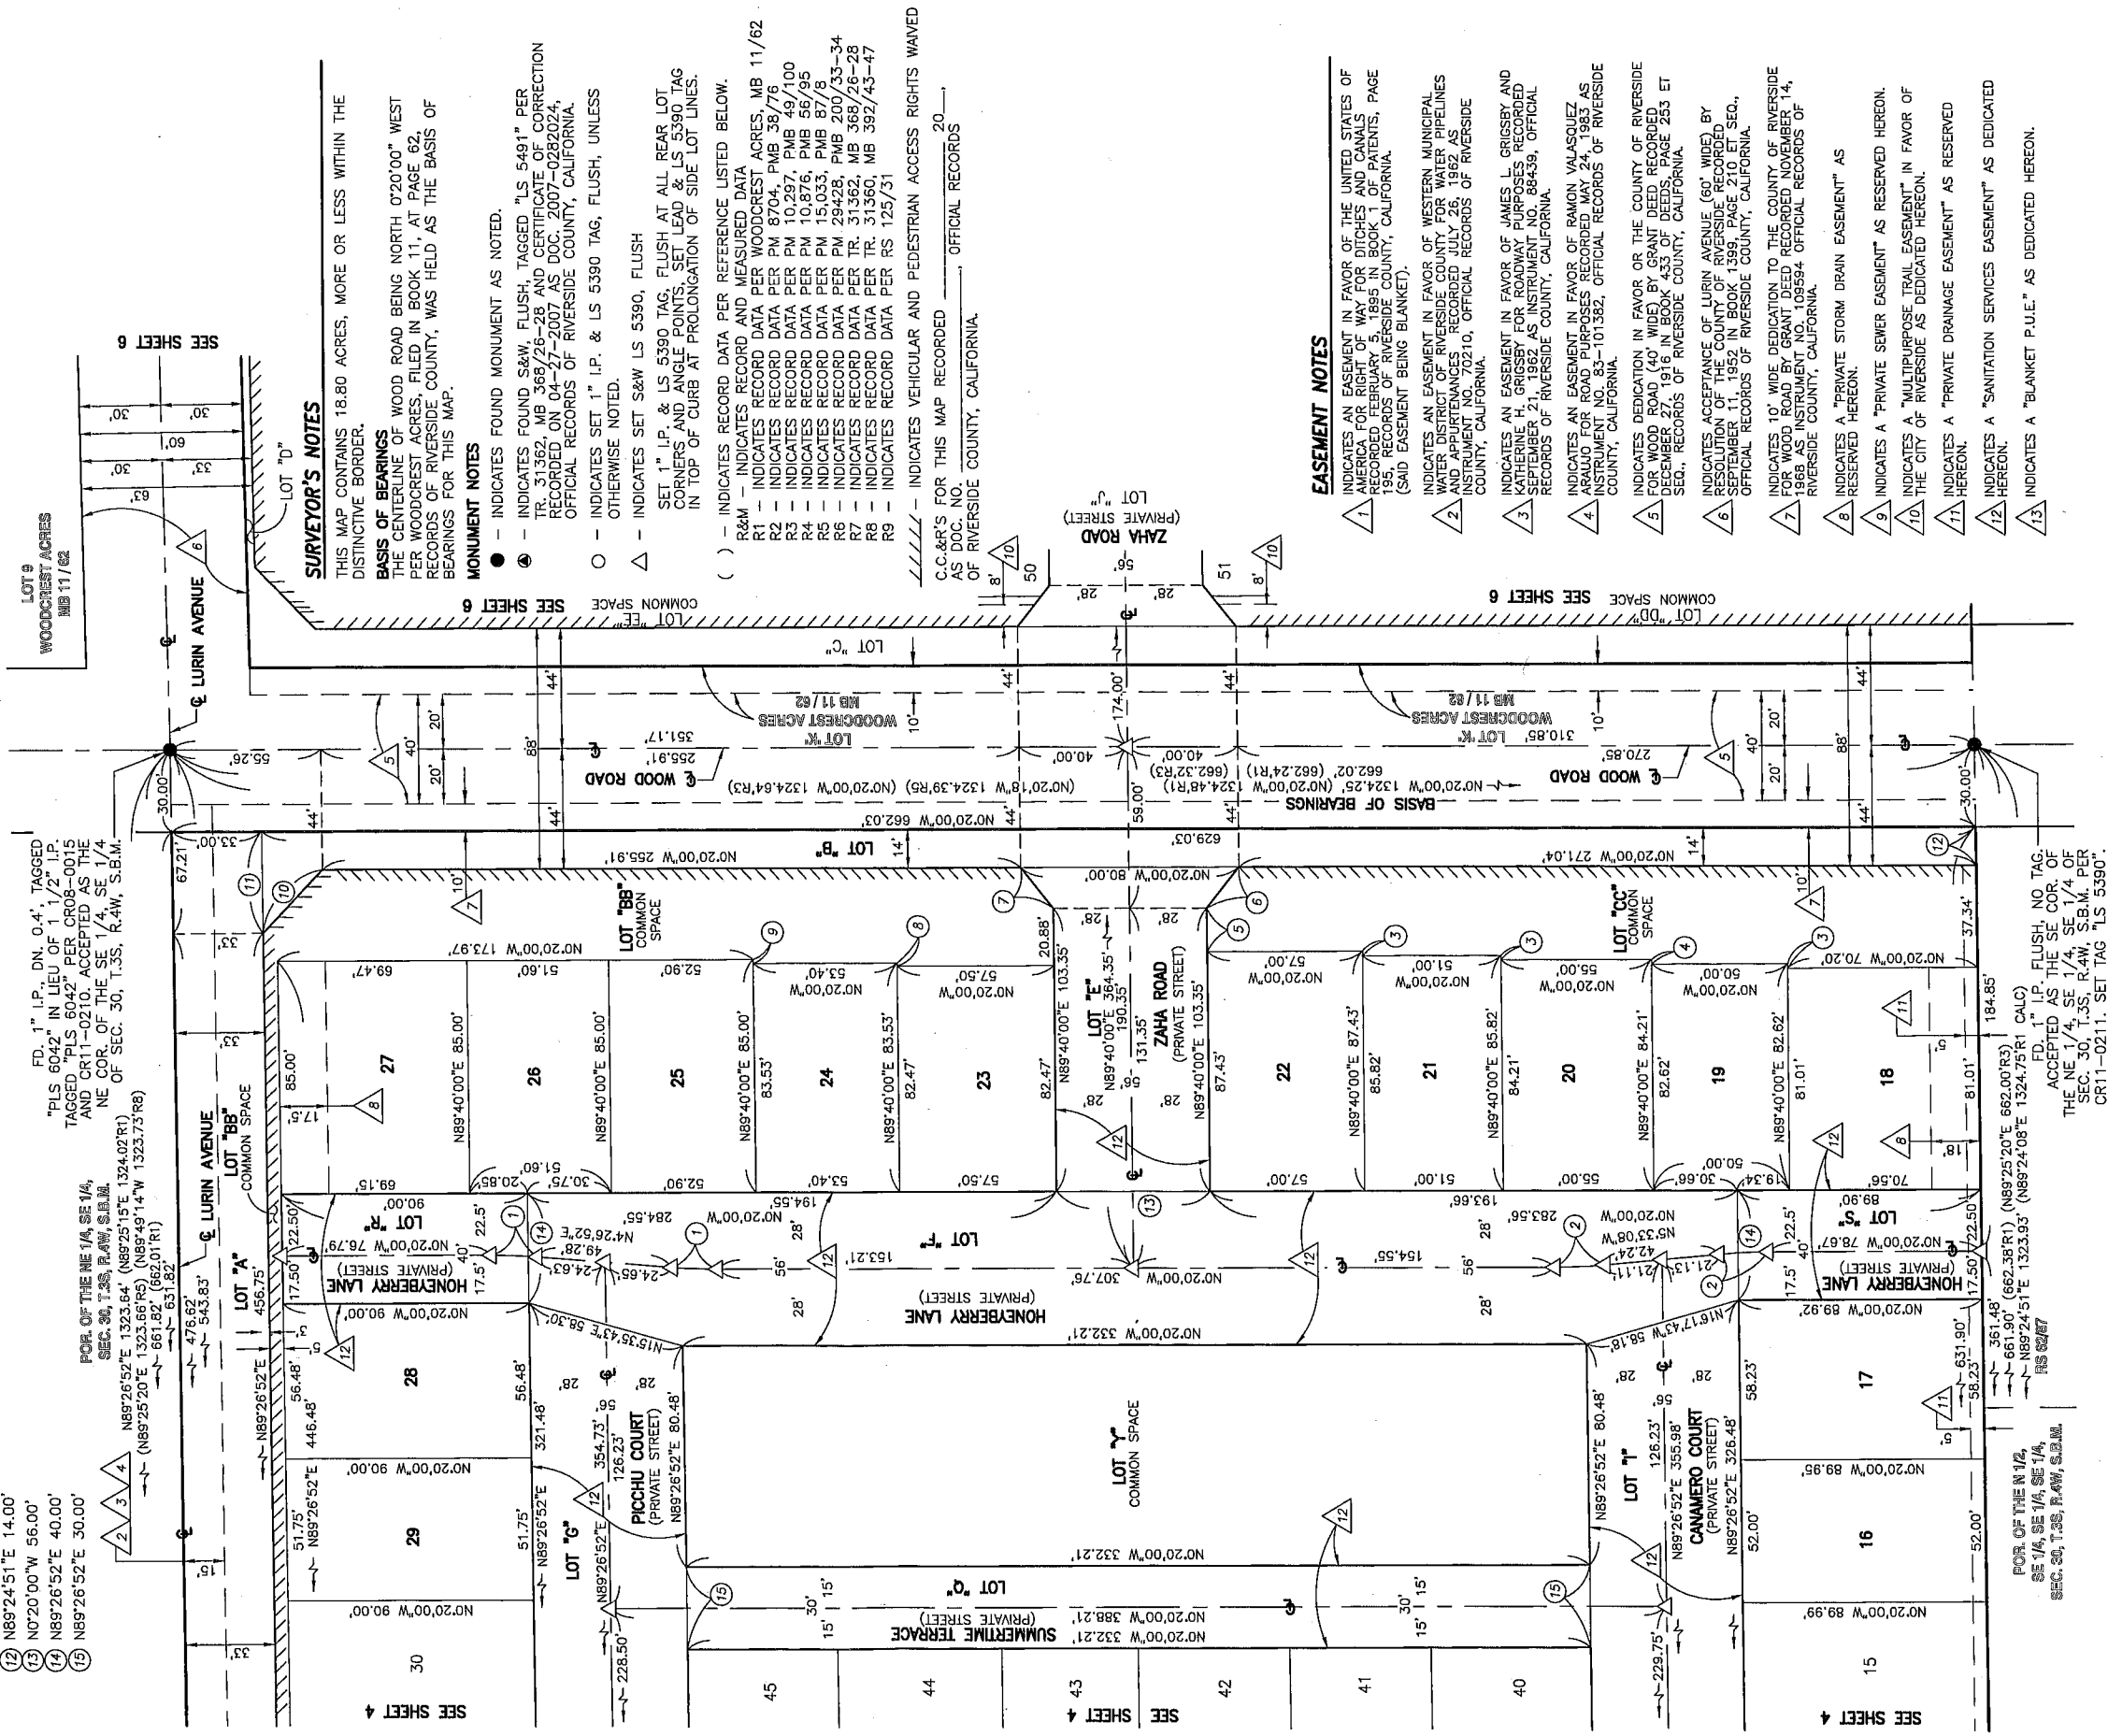

EASEMENT NOTES

- 1 INDICATES AN EASEMENT IN FAVOR OF THE UNITED STATES OF AMERICA FOR RIGHT OF WAY FOR DITCHES AND CANALS RECORDED FEBRUARY 5, 1985 IN BOOK 1 OF PATENTS, PAGE 195, RECORDS OF RIVERSIDE COUNTY, CALIFORNIA.
(SAID EASEMENT BEING BLANKET).
- 2 INDICATES AN EASEMENT IN FAVOR OF WESTERN MUNICIPAL UTILITIES, RIVERSIDE COUNTY, CALIFORNIA, FOR WATER PIPELINES AND APPURTENANCES RECORDED JULY 26, 1962 AS INSTRUMENT NO. 70210, OFFICIAL RECORDS OF RIVERSIDE COUNTY, CALIFORNIA.
- 3 INDICATES AN EASEMENT IN FAVOR OF JAMES L. GRISBY AND CATHERINE J. GRISBY AS INSTRUMENT NO. 88439, OFFICIAL RECORDS OF RIVERSIDE COUNTY, CALIFORNIA.
- 4 INDICATES AN EASEMENT IN FAVOR OF RAMON VALASQUEZ APALUJO FOR ROAD PURPOSES RECORDED MAY 24, 1983 AS INSTRUMENT NO. 83-101382, OFFICIAL RECORDS OF RIVERSIDE COUNTY, CALIFORNIA.
- 5 INDICATES DEDICATION IN FAVOR OF THE COUNTY OF RIVERSIDE FOR WOOD ROAD (40' WIDE) BY GRANT DEED RECORDED DECEMBER 27, 1916 IN BOOK 433 OF DEEDS, PAGE 253 ET SEQ., RECORDS OF RIVERSIDE COUNTY, CALIFORNIA.
- 6 INDICATES ACCEPTANCE OF LURIN AVENUE (60' WIDE) BY THE COUNTY OF RIVERSIDE, RIVERSIDE COUNTY, CALIFORNIA, SEPTEMBER 1, 1952 IN BOOK 1399, PAGE 210 ET SEQ., OFFICIAL RECORDS OF RIVERSIDE COUNTY, CALIFORNIA.
- 7 INDICATES 10' WIDE DEDICATION TO THE COUNTY OF RIVERSIDE FOR WOOD ROAD BY GRANT DEED RECORDED NOVEMBER 14, 1968 AS INSTRUMENT NO. 108594 OFFICIAL RECORDS OF RIVERSIDE COUNTY, CALIFORNIA.
- 8 INDICATES A "PRIVATE STORM DRAIN EASEMENT" AS RESERVED HEREON.
- 9 INDICATES A "PRIVATE SEWER EASEMENT" AS RESERVED HEREON.
- 10 INDICATES A "MULTIPURPOSE TRAIL EASEMENT" IN FAVOR OF THE CITY OF RIVERSIDE AS DEDICATED HEREON.
- 11 INDICATES A "PRIVATE DRAINAGE EASEMENT" AS RESERVED HEREON.
- 12 INDICATES A "SANITATION SERVICES EASEMENT" AS DEDICATED HEREON.
- 13 INDICATES A "BLANKET P.U.E." AS DEDICATED HEREON.

TRACT NO. 37593

BEING A SUBDIVISION OF LOT 24 OF WOODCREST ACRES AS SHOWN BY MAP ON FILE IN BOOK 11, PAGE 62 OF MAPS, RIVERSIDE COUNTY RECORDS, LOCATED IN SECTION 29, T.3S., R.4-W., S.B.M. AND THE NORTHEAST 1/4 OF THE SOUTHEAST 1/4 OF THE SOUTHEAST 1/4 OF SECTION 30, T.3S., R.4W., S.B.M.

adkan
ENGINEERS
RIVERSIDE, CA

NOVEMBER 2019

LINE AND CURVE DATA:
 ① Δ=5°47'41" R=200.00' L=20.23'
 ② Δ=4°12'19" R=200.00' L=14.68'



GRAPHIC SCALE



(IN FEET)

FD. 1" I.P., DN. 0.4", TAGGED "PLS 6042"
IN LIEU OF 1 1/2" I.P. TAGGED "PLS 6042"
PER CR08-0015 AND CR11-0210.
ACCEPTED AS THE NE COR. OF THE SE 1/4,
SE 1/4 OF SEC. 30, T.3S, R.4W, S.B.M.

POR. OF THE NE 1/4, SE 1/4,
SEC 30 T3S R4W S.B.M.

N89°26'52"E 1323.64'

(N89°25'15"E 1324.02'R1)

(N89°25'20"E 1323.66'R5)
(N89°49'14"W 1323.73'R8)

 $\sim 661.82^\circ$
$$\begin{array}{r} 631.82 \\ 2 \overline{) 1263.64} \\ \underline{1263} \\ 0.64 \\ \underline{0.64} \\ 0 \end{array}$$

15'

CT 3A 22

$\frac{2}{3}$

7

SURVEYOR'S NOTES

THIS MAP CONTAINS 18.80 ACRES, MORE OR LESS WITHIN THE DISTINCTIVE BORDER.

BASIS OF BEARINGS

BASIS OF BEARINGS
THE CENTERLINE OF WOOD ROAD BEING NORTH 0°20'00" WEST
PER WOODCREST ACRES, FILED IN BOOK 11, AT PAGE 62,
RECORDS OF RIVERSIDE COUNTY, WAS HELD AS THE BASIS OF
BEARINGS FOR THIS MAP.

MONUMENT NOTES

- — INDICATES FOUND MONUMENT AS NOTED.
 - ⊙ — INDICATES FOUND S&W FLUSH, TAGGED "LS 5491" PER TR. 31362, MB 368/26-28 AND CERTIFICATE OF CORRECTION RECORDED ON 04-27-2007 AS DOC. 2007-0282024.
 - — INDICATES SET 1" I.P. & LS 5390 TAG, FLUSH, UNLESS OTHERWISE NOTED.
 - △ — INDICATES SET S&W LS 5390, FLUSH SET 1" I.P. & LS 5390 TAG, FLUSH AT ALL REAR LOT CORNERS AND ANGLE POINTS, SET LEAD & LS 5390 TAG IN TOP OF CURB AT PROLONGATION OF SIDE LOT LINES.
 - () — INDICATES RECORD DATA PER REFERENCE LISTED BELOW.
- R&M — INDICATES RECORD AND MEASURED DATA
R1 — INDICATES RECORD DATA PER WOODCREST ACRES, MB 11/11
R2 — INDICATES RECORD DATA PER PM 80247, PMB 38/76
R3 — INDICATES RECORD DATA PER PM 10,279, PMB 49/100
R4 — INDICATES RECORD DATA PER PM 10,876, PMB 56/95
R5 — INDICATES RECORD DATA PER PM 15,033, PMB 87/8
R6 — INDICATES RECORD DATA PER PM 29,428, PMB 20/33-3-28
R7 — INDICATES RECORD DATA PER TR. 31362, MB 368/26-28
R8 — INDICATES RECORD DATA PER TR. 31360, MB 392/43-47
R9 — INDICATES RECORD DATA PER TR. 125/31

///// - INDICATES VEHICULAR AND PEDESTRIAN ACCESS RIGHTS WAIVED

C.C.&R'S FOR THIS MAP RECORDED _____ 20____,
AS DOC. NO. _____, OFFICIAL RECORDS
OF RIVERSIDE COUNTY, CALIFORNIA.

EASEMENT NOTES

- 1 INDICATES AN EASEMENT IN FAVOR OF THE UNITED STATES OF AMERICA FOR RIGHT OF WAY FOR DITCHES AND CANALS RECORDED IN BOOK 389, PAGE 410 ET SEQ., RECORDS OF RIVERSIDE COUNTY, CALIFORNIA. (SAID EASEMENT BEING BLANKET).
- 2 INDICATES AN EASEMENT IN FAVOR OF WESTERN PIPELINE WATER DISTRICT OF RIVERSIDE COUNTY FOR WATER UTILITIES AND APPURTENANCES RECORDED JULY 26, 1962 AS INSTRUMENT NO. 70210, OFFICIAL RECORDS OF RIVERSIDE COUNTY, CALIFORNIA.
- 3 INDICATES AN EASEMENT IN FAVOR OF JAMES L. GRIGSBY AND KATHERINE H. GRIGSBY FOR ROADWAY PURPOSES RECORDED SEPTEMBER 21, 1962 AS INSTRUMENT NO. 88439, OFFICIAL RECORDS OF RIVERSIDE COUNTY, CALIFORNIA.
- 4 INDICATES AN EASEMENT IN FAVOR OF RAMON VALASQUEZ ARAUJO FOR ROAD PURPOSES RECORDED MAY 24, 1963 AS INSTRUMENT NO. 83-101382, OFFICIAL RECORDS OF RIVERSIDE COUNTY, CALIFORNIA.
- 5 INDICATES DEDICATION IN FAVOR OF THE COUNTY OF RIVERSIDE FOR WOOD ROAD (60' WIDE) BY GRANT DEED RECORDED DECEMBER 27, 1916 IN BOOK 433 OF DEEDS, PAGE 253 ET SEQ., RECORDS OF RIVERSIDE COUNTY, CALIFORNIA.
- 6 INDICATES ACCEPTANCE OF LURIN AVENUE (60' WIDE) BY RESOLUTION OF THE COUNTY OF RIVERSIDE RECORDED SEPTEMBER 17, 1952 IN BOOK 389, PAGE 410 ET SEQ., OFFICIAL RECORDS OF RIVERSIDE COUNTY, CALIFORNIA.
- 7 INDICATES 10' WIDE DEDICATION TO THE COUNTY OF RIVERSIDE FOR WOOD ROAD BY GRANT DEED RECORDED NOVEMBER 14, 1968 AS INSTRUMENT NO. 109594 OFFICIAL RECORDS OF RIVERSIDE COUNTY, CALIFORNIA.
- 8 INDICATES A "PRIVATE STORM DRAIN EASEMENT" AS RESERVED HEREON.
- 9 INDICATES A "PRIVATE SEWER EASEMENT" AS RESERVED HEREON.
- 10 INDICATES A "MULTIPURPOSE TRAIL EASEMENT" IN FAVOR OF THE CITY OF RIVERSIDE AS DEDICATED HEREON.
- 11 INDICATES A "PRIVATE DRAINAGE EASEMENT" AS RESERVED HEREON.
- 12 INDICATES A "SANITATION SERVICES EASEMENT" AS DEDICATED HEREON.
- 13 INDICATES A "BLANKET P.U.E." AS DEDICATED HEREON.

TRACT NO. 37593

BEING A SUBDIVISION OF LOT 24 OF WOODCREST ACRES AS SHOWN BY MAP ON FILE IN BOOK 11, PAGE 62 OF MAPS, RIVERSIDE COUNTY RECORDS. LOCATED IN SECTION 29, T.3S., R.4W., S.B.M. AND THE NORTHEAST 1/4 OF THE SOUTHEAST 1/4 OF THE SOUTHEAST 1/4 OF SECTION 30, T.3S, R.4W, S.B.M.

adkan
ENGINEERS
RIVERSIDE, CA



NOVEMBER 2019


GRAPHIC SCALE



(IN FEET)

1 inch = 40 ft.

LINE AND CURVE DATA:
1) $\Delta=4^{\circ}12'19''$ $R=200.00'$ $L=14.68'$
2) $\Delta=5^{\circ}47'41''$ $R=200.00'$ $L=20.23'$
3) $N3^{\circ}52'19''E$ 26.22'
4) $N3^{\circ}52'19''E$ 13.09'
5) $N3^{\circ}52'19''E$ 13.13'
6) $N6^{\circ}07'41''W$ 9.47'
7) $N6^{\circ}07'41''W$ 4.76'
8) $N6^{\circ}07'41''W$ 4.71'
9) $N0^{\circ}20'00''W$ 5.00'
10) $N88^{\circ}52'19''E$ 1.80'
11) $N88^{\circ}52'19''E$ 0.80'
12) $N88^{\circ}52'19''E$ 0.40'
13) $N88^{\circ}52'19''E$ 0.20'
14) $N88^{\circ}51'27''E$ 45.00'
15) $N0^{\circ}20'44''W$ 3.00'
16) $N88^{\circ}52'19''E$ 45.00'
17) $N88^{\circ}52'19''E$ 30.00'

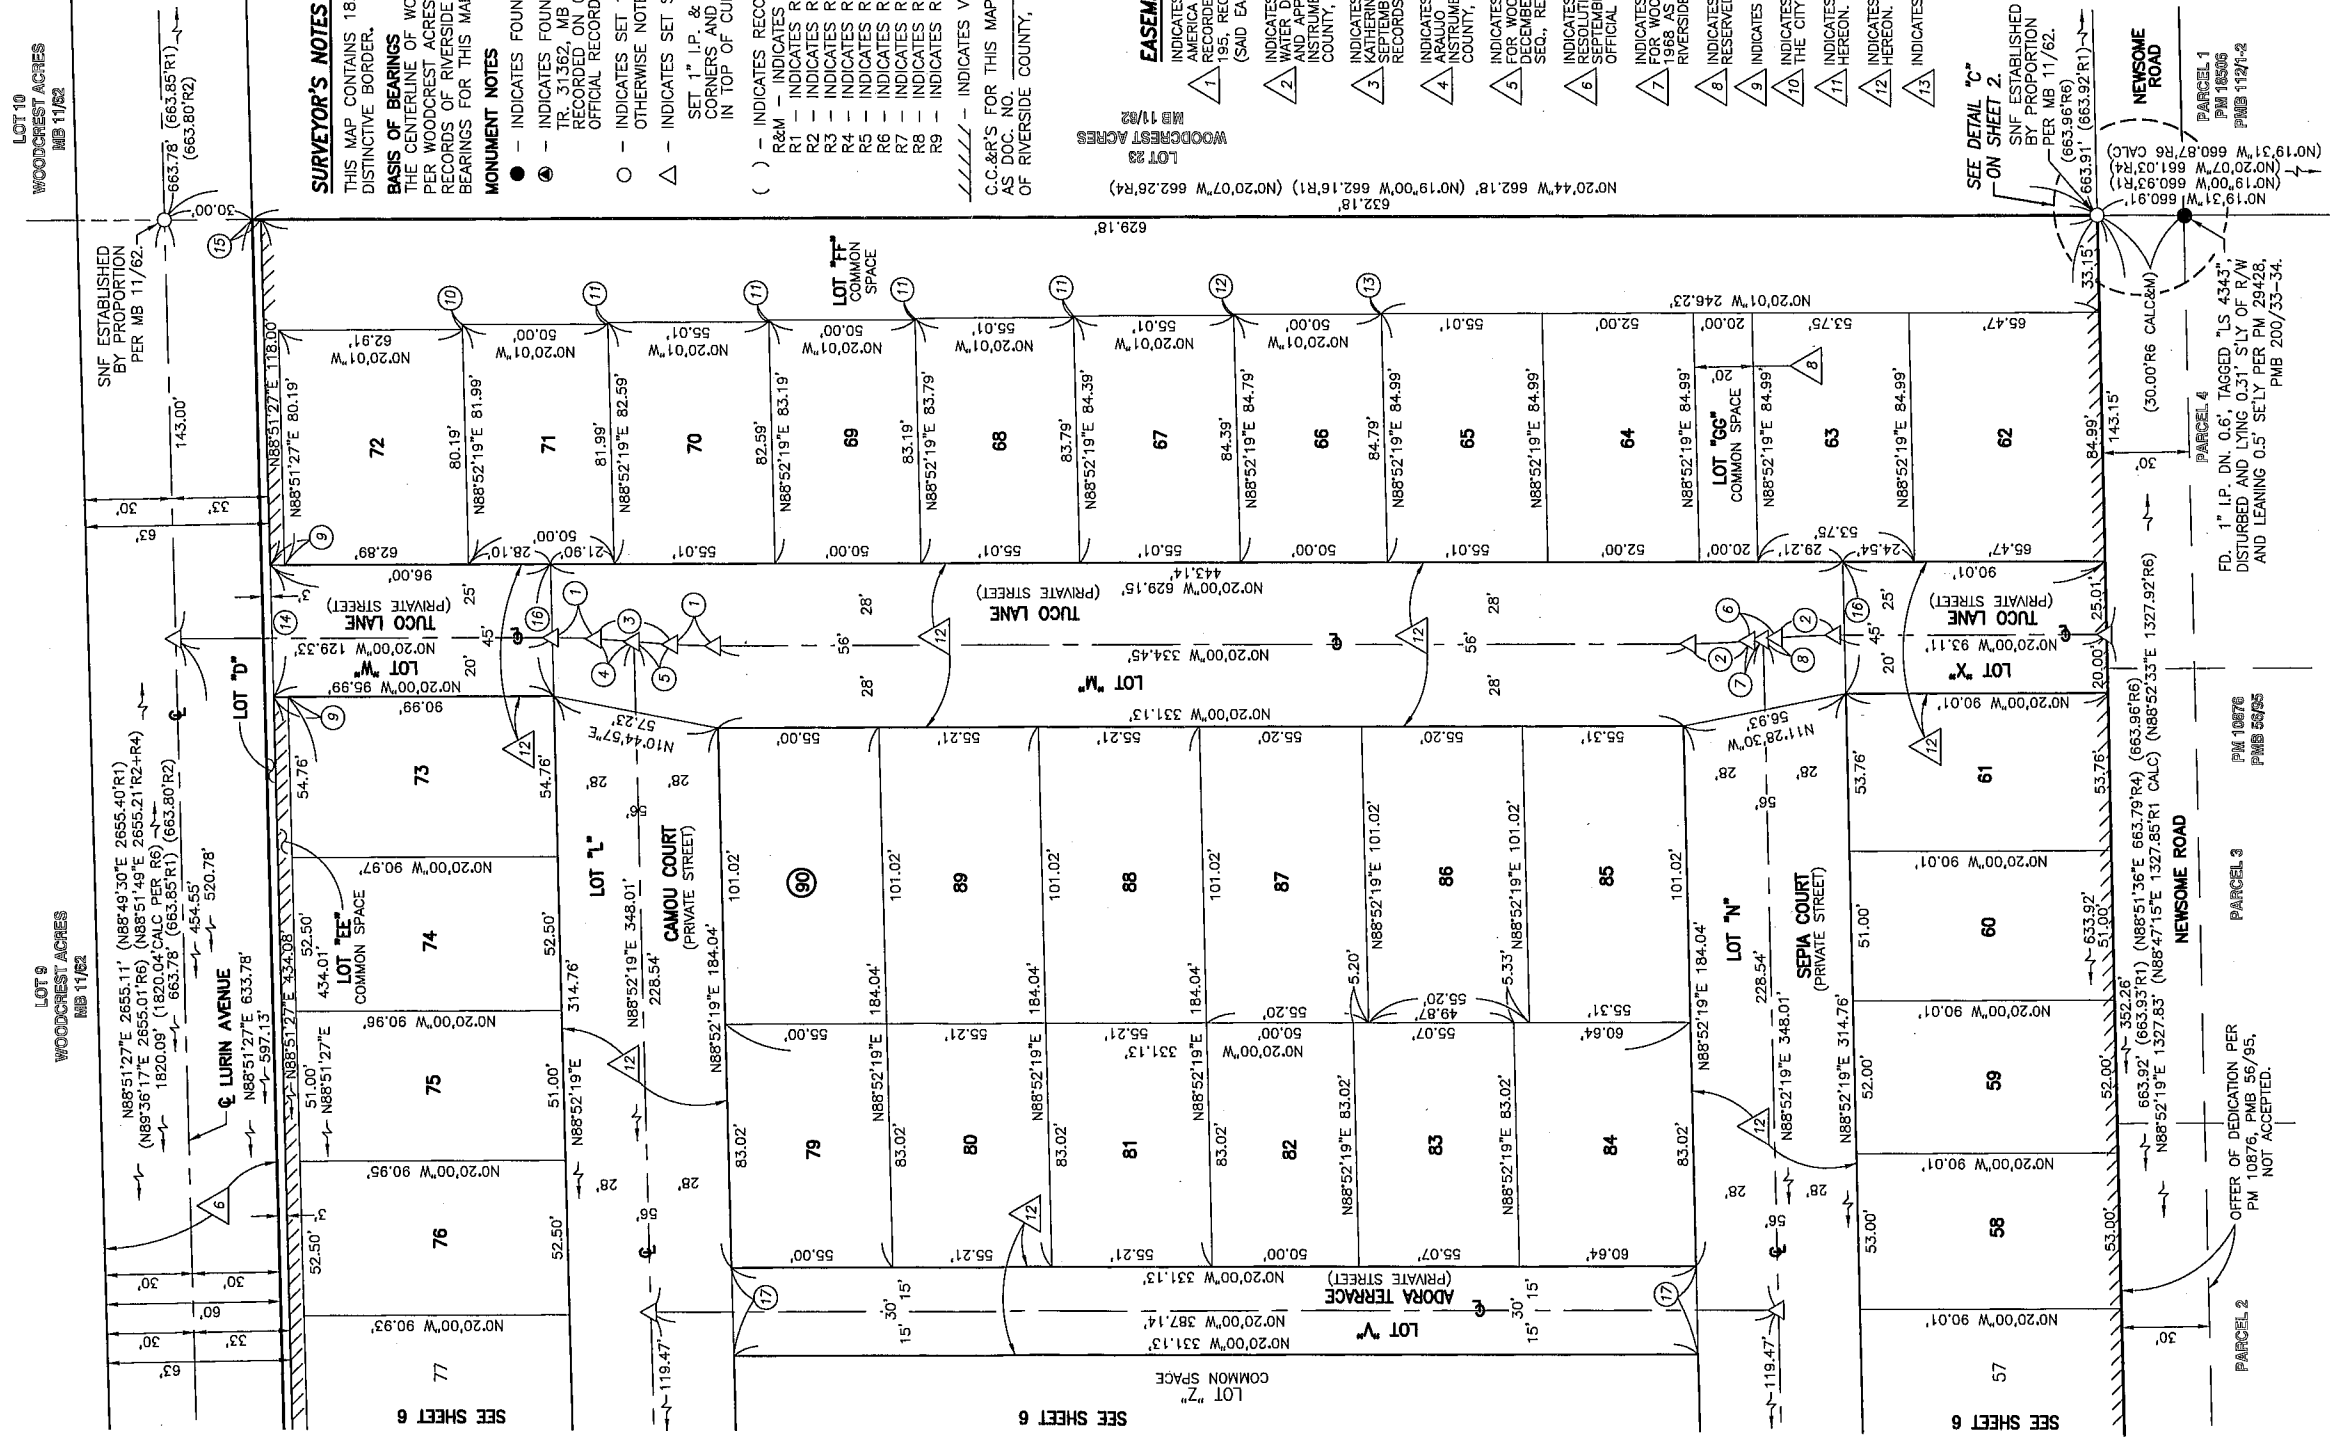

SURVEYOR'S NOTES

THIS MAP CONTAINS 18.80 ACRES, MORE OR LESS WITHIN THE DISTINCTIVE BORDER.

BASIS OF BEARINGS

THE CENTERLINE OF WOOD ROAD BEING NORTH $0^{\circ}20'00''$ WEST PER WOODCREST ACRES, FILED IN BOOK 11, AT PAGE 62, RECORDS OF RIVERSIDE COUNTY, WAS HELD AS THE BASIS OF BEARINGS FOR THIS MAP.

MONUMENT NOTES

● — INDICATES FOUND MONUMENT AS NOTED.

⊙ — INDICATES FOUND S&W, FLUSH, TAGGED "LS 5491" PER TR. 31362, MB 368/26-28 AND CERTIFICATE OF CORRECTION RECORDED ON 04-27-2007 AS DOC. 2007-0282024, OFFICIAL RECORDS OF RIVERSIDE COUNTY, CALIFORNIA.

○ — INDICATES SET 1" I.P. & LS 5390 TAG, FLUSH, UNLESS OTHERWISE NOTED.

△ — INDICATES SET S&W LS 5390, FLUSH

SET 1" I.P. & LS 5390 TAG, FLUSH AT ALL REAR LOT CORNERS AND ANGLE POINTS, SET LEAD & LS 5390 TAG IN TOP OF CURB AT PROLONGATION OF SIDE LOT LINES.

() — INDICATES RECORD DATA PER REFERENCE LISTED BELOW.

R&M — INDICATES RECORD DATA PER WOODCREST ACRES, MB 11/62

R1 — INDICATES RECORD DATA PER PM 8704, PMB 38/76

R3 — INDICATES RECORD DATA PER PM 10,297, PMB 49/100

R4 — INDICATES RECORD DATA PER PM 10,876, PMB 56/95

R5 — INDICATES RECORD DATA PER PM 15,033, PMB 87/8

R6 — INDICATES RECORD DATA PER PM 29,428, PMB 200/33-34

R7 — INDICATES RECORD DATA PER TR. 31362, MB 368/26-28

R8 — INDICATES RECORD DATA PER TR. 31360, MB 392/43-47

R9 — INDICATES RECORD DATA PER RS 125/51

//// — INDICATES VEHICULAR AND PEDESTRIAN ACCESS RIGHTS WAIVED

C.C.&P'S FOR THIS MAP RECORDED _____ OFFICIAL RECORDS _____

AS DOC. NO. _____

OF RIVERSIDE COUNTY, CALIFORNIA.

EASEMENT NOTES

INDICATES AN EASEMENT IN FAVOR OF THE UNITED STATES OF AMERICA FOR RIGHT OF WAY FOR DITCHES AND CANALS RECORDED FEBRUARY 5, 1895 IN BOOK 1 OF PATENTS, PAGE 195, RECORDS OF RIVERSIDE COUNTY, CALIFORNIA (SAID EASEMENT BEING BLANKET).

INDICATES AN EASEMENT IN FAVOR OF WESTERN MUNICIPAL WATER DISTRICT OF RIVERSIDE COUNTY FOR WATER PIPELINES AND APPURTENANCES RECORDED JULY 26, 1962 AS INSTRUMENT NO. 70210, OFFICIAL RECORDS OF RIVERSIDE COUNTY, CALIFORNIA.

INDICATES AN EASEMENT IN FAVOR OF JAMES L. GRIGSBY AND KATHERINE H. GRIGSBY FOR ROADWAY PURPOSES RECORDED SEPTEMBER 21, 1962 AS INSTRUMENT NO. 88439, OFFICIAL RECORDS OF RIVERSIDE COUNTY, CALIFORNIA.

INDICATES AN EASEMENT IN FAVOR OF RAMON VALASQUEZ ARALUJO FOR ROAD PURPOSES RECORDED MAY 24, 1983 AS INSTRUMENT NO. 83-101382, OFFICIAL RECORDS OF RIVERSIDE COUNTY, CALIFORNIA.

INDICATES DEDICATION IN FAVOR OF THE COUNTY OF RIVERSIDE FOR WOOD ROAD (40' WIDE) BY GRANT DEED RECORDED DECEMBER 27, 1916 IN BOOK 433 OF DEEDS, PAGE 253 ET SEQ., RECORDS OF RIVERSIDE COUNTY, CALIFORNIA.

INDICATES ACCEPTANCE OF LURIN AVENUE (60' WIDE) BY RESOLUTION OF THE COUNTY OF RIVERSIDE RECORDED SEPTEMBER 1, 1952 IN BOOK 1595 OF RESOLUTIONS ET SEQ., OFFICIAL RECORDS OF RIVERSIDE COUNTY, CALIFORNIA.

INDICATES 10' WIDE DEDICATION TO THE COUNTY OF RIVERSIDE FOR WOOD ROAD BY GRANT DEED RECORDED NOVEMBER 14, 1968 AS INSTRUMENT NO. 109594 OFFICIAL RECORDS OF RIVERSIDE COUNTY, CALIFORNIA.

INDICATES A "PRIVATE STORM DRAIN EASEMENT" AS RESERVED HEREON.

INDICATES A "PRIVATE SEWER EASEMENT" AS RESERVED HEREON.

INDICATES A "MULTIPURPOSE TRAIL EASEMENT" IN FAVOR OF THE CITY OF RIVERSIDE AS DEDICATED HEREON.

INDICATES A "PRIVATE DRAINAGE EASEMENT" AS RESERVED HEREON.

INDICATES A "SANITATION SERVICES EASEMENT" AS DEDICATED HEREON.

INDICATES A "BLANKET P.U.E." AS DEDICATED HEREON.

SEE DETAIL "C" ON SHEET 2.

SNF ESTABLISHED BY PROPORTION PER MB 11/62.

(663.96/R6)

(663.92/R1)

(663.92/R1)

