

ELECTRIC VEHICLE CHARGING SITE PLAN



SITE HOST NAME: CITY OF RIVERSIDE

PROPERTY NAME: UNIVERSITY AVE & MARKET ST

DATE: 1/8/25

ADDRESS: 3750 UNIVERSITY AVE

PDM NAME: JEEVES NATH

CITY,STATE ZIP: RIVERSIDE, CA 92501

PDM PHONE: 571-352-6060


SITE ID: 240378

UTILITY: CITY OF RIVERSIDE

PROJECT INFORMATION


EVCS CONFIGURATION	8 DCFCs X 350B-KW
# OF STALLS FOR EV STALLS	9
# OF STALLS FOR EQUIPMENT	3
TOTAL # OF STALLS REQUIRED	12
LAYOUT TYPE	METRO ANGLED BACK TO BACK + ADA
PULL THRU	NO
BESS	NO
SECURITY CAMERAS	YES
SOLAR CANOPY	NO
FLOOD PLAIN ZONE	NO

VICINITY MAP

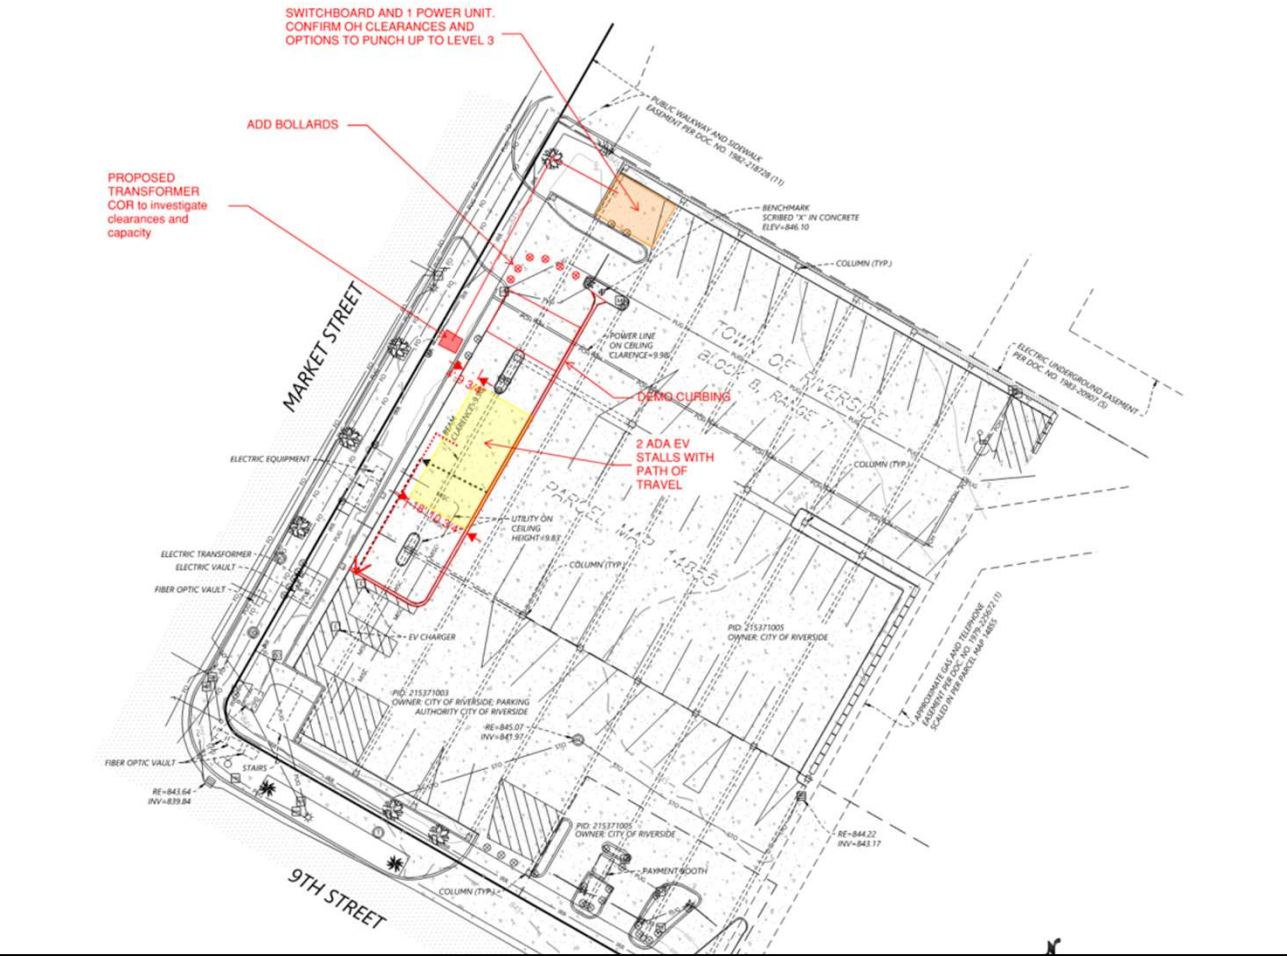

LEGEND	EXIST.POWERSOURCE		POSSIBLE EASEMENT		EQUIP. PAD		SURVEY AREA	
	NEW TRANSFORMER		SECONDARY RUN		EV SPACES		ADA PATH OF TRAVEL	
	FUTURE EV SPACES							

REFERENCE IMAGES – GARAGE ONLY

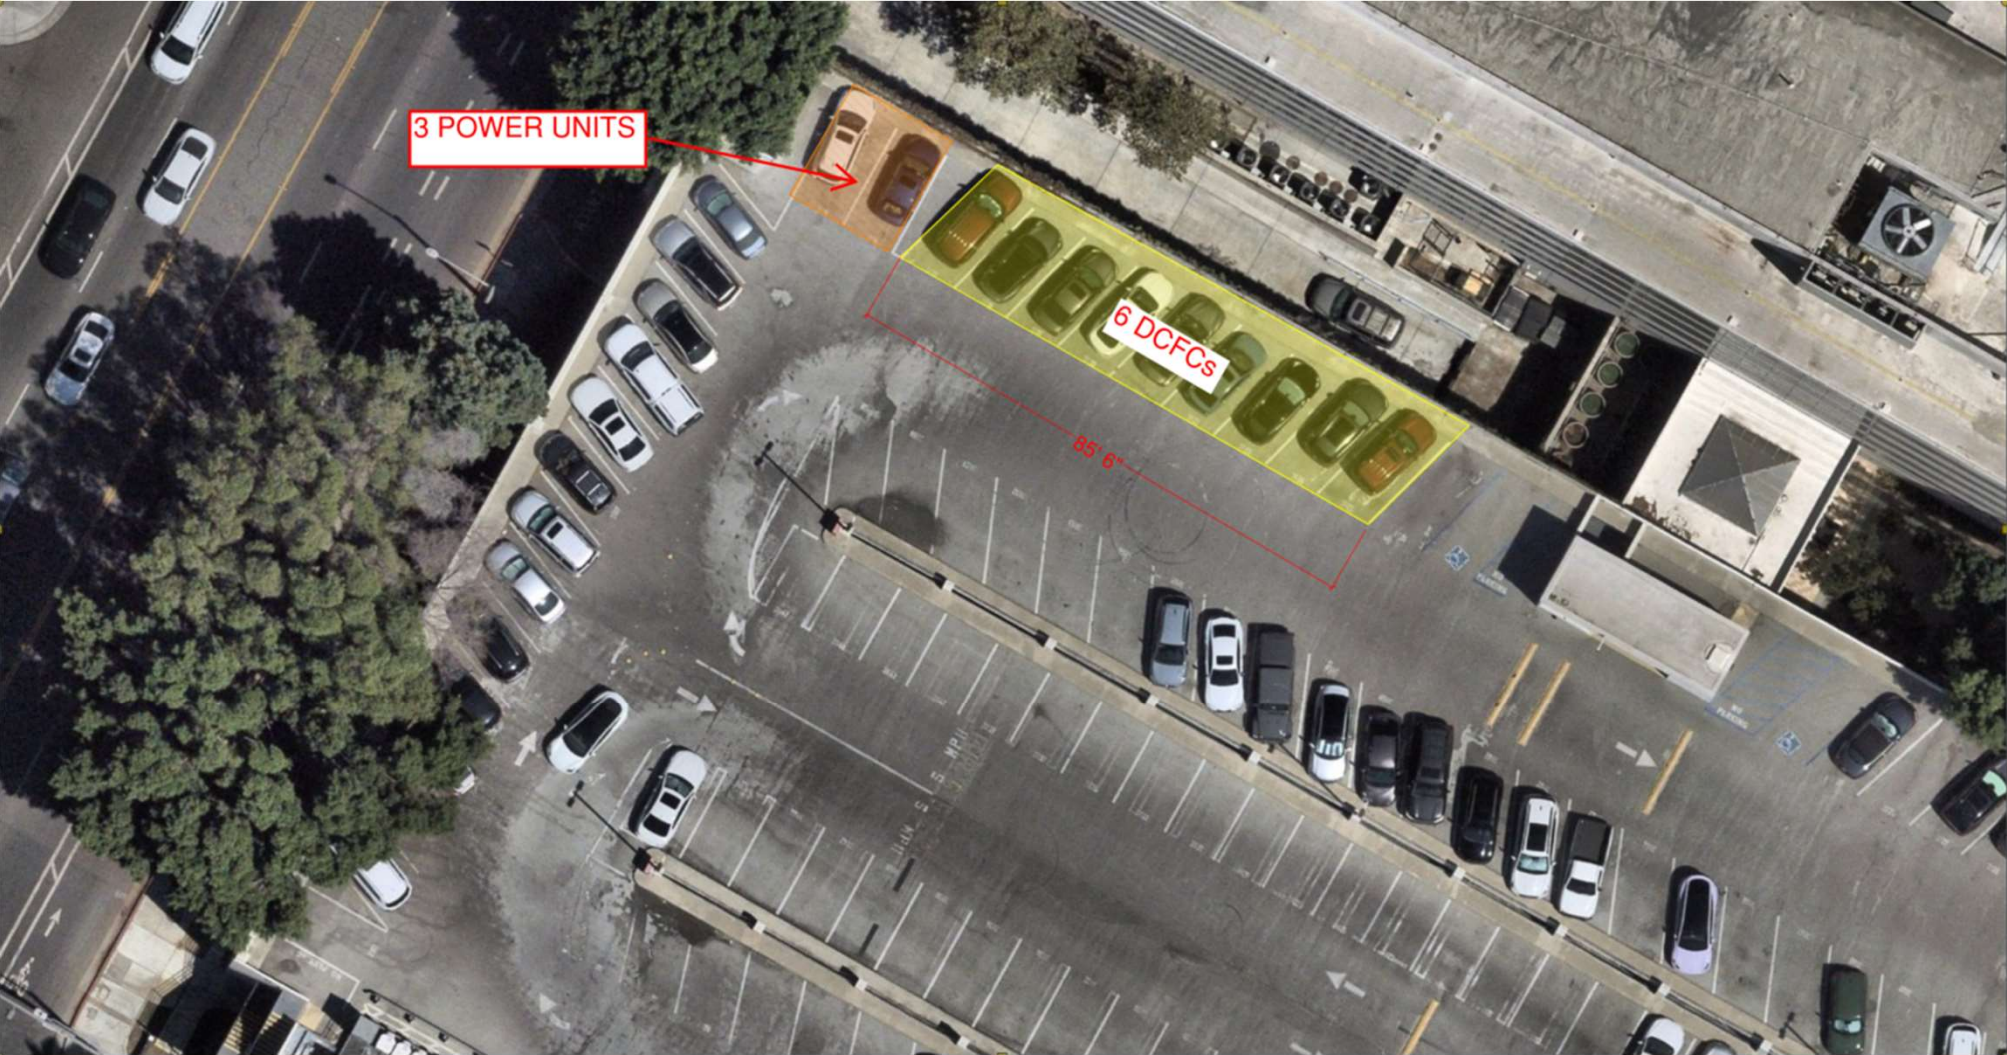

LEGEND	EQUIPMENT PAD		EV SPACES		NEW TRANSFORMER	
--------	---------------	--	-----------	--	-----------------	--