


SINGLE-FAMILY RESIDENTIAL
(NOT A PART)

SINGLE-FAMILY RESIDENTIAL
(NOT A PART)

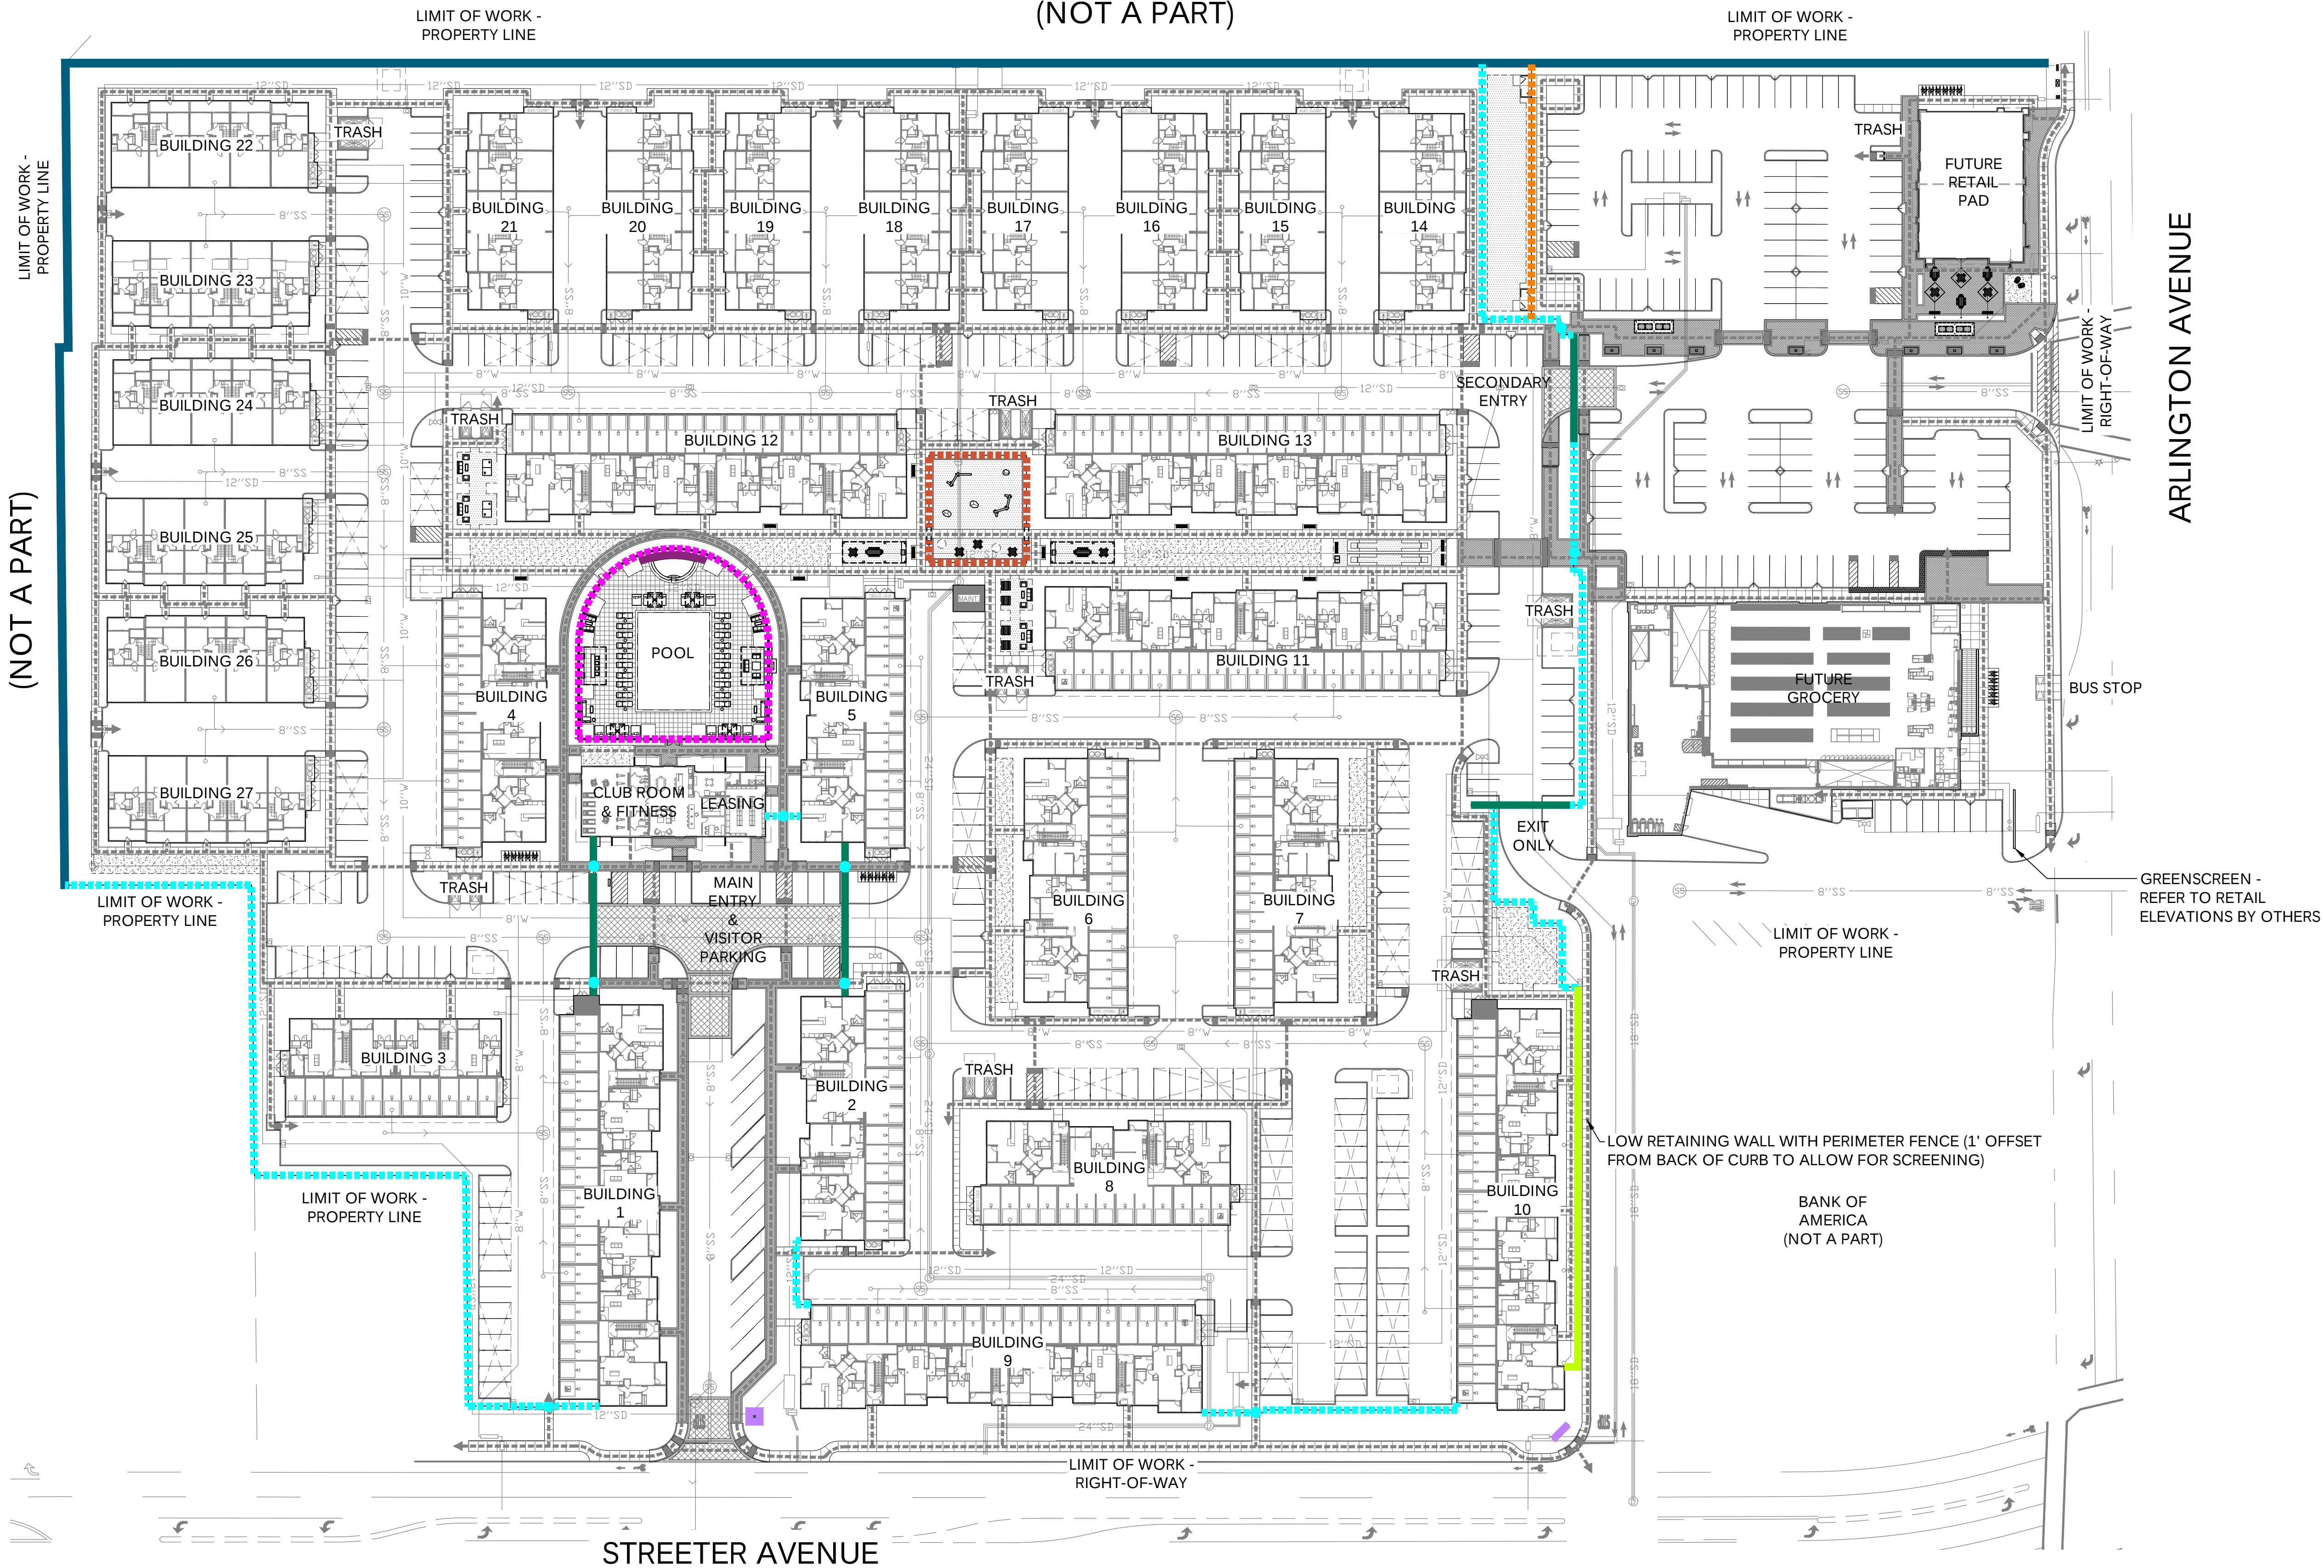


WALL AND FENCE LEGEND

SYMBOL	MATERIAL	HEIGHT	DETAIL
	DOG PARK FENCE AND GATE		
	TUBE STEEL	5'-0"	BL4.1
	PLAY SPACE FENCE AND GATE		
	TUBE STEEL	3'-6" MIN.	BL4.1
	POOL FENCE AND GATE		
	TUBE STEEL	5'-0" MIN. 6'-0" MAX PER CITY OF RIVERSIDE HEALTH DEPARTMENT REQUIREMENTS	AL4.1
	PEDESTRIAN ENTRY GATE		
	TUBE STEEL	6" MAX.	AL4.1
	PERIMETER FENCE		
	TUBE STEEL	6'-0" MAX.	AL4.1
	MONUMENT SIGN WALL		
	PRECISION BLOCK WITH ENHANCED FINISH	8'-0" MAX.	CL4.1
	ENTRY WALL WITH VEHICULAR SLIDING GATE		
	WALL: PRECISION BLOCK WITH ENHANCED FINISH	6'-0" MAX.	AL4.2
	GATE: TUBE STEEL		
	PERIMETER SCREEN WALL		
	DECORATIVE BLOCK	6'-0" MAX.	CL4.2
	2-SIDED SPLIT FACE OR EQUAL ENHANCED FINISH		
	SPA WALL		
	PRECISION BLOCK WITH ENHANCED FINISH	5'-0" MIN. 6'-0" MAX.	DL4.1
	LOW RETAINING WALL WITH PERIMETER FENCE		
	DECORATIVE BLOCK	2'-6" MAX. WALL	BL4.2
	2-SIDED SPLIT FACE OR EQUAL ENHANCED FINISH	3'-6" MIN. FENCE OVERALL 6'-0" MAX	

CIRCULATION LEGEND

SYMBOL	TYPE
	PEDESTRIAN CIRCULATION

NOTE: FOR ALL WALLS REFER TO CIVIL PLANS FOR PRECISE SECTION PROFILES AND ELEVATIONS. LANDSCAPE DETAILS FOR FINISHED LOOK AND CHARACTER.

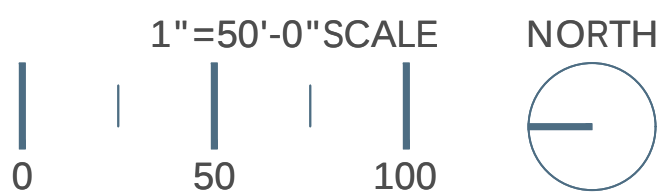

WALL AND FENCE PLAN

L4.0

ARLINGTON MIXED USE
FOULGER PRATT


RIVERSIDE, CA






DATE: 03-13-2024
JOB NO.: 2020-055

ARCHITECTS ORANGE
144 NORTH ORANGE ST., ORANGE, CA 92866
(714) 639-9860



1 HANDLE SET 2 TUBE STEEL GATE FRAME 3 SOLID SQUARE BAR 4 2" X 10" FLAT KICK PLATE - SHALL CONFORM TO TITLE 24 5 FINISH SURFACE 6 TWO (2) SPRING LOADED HINGES DOG PARK GATE ELEVATION NOTES: A. CONTRACTOR SHALL SUBMIT SHOP DRAWING FOR REVIEW AND APPROVAL BY LANDSCAPE ARCHITECT PRIOR TO FABRICATION B. REFER TO STRUCTURAL ENGINEER'S PLANS FOR FOOTING DESIGN PLAY SPACE GATE ELEVATION	1 SELF-LATCHING GATE LATCH. GATE LATCH/HANDLE ASSEMBLY BY CONTRACTOR LOCATED ON EXTERIOR SIDE OF GATE - GATE MUST BE CAPABLE OF BEING LOCKED AND SECURELY CLOSED 2 PANIC HARDWARE 3 TUBULAR STEEL TOP AND BOTTOM RAILS 4 SQUARE TUBULAR STEEL POST 5 GATE HINGES - SELF-CLOSING, LOCATION AND TYPE PER CONTRACTOR 6 STAINLESS STEEL PANEL 7 TUBULAR STEEL PICKETS 8 10" HIGH METAL KICK PLATE (BOTH SIDES) 9 FINISH SURFACE FRONT ELEVATION
B DOG PARK & PLAY SPACE VINYL COATED FENCE & GATE 3/4" = 1'-0" 1 DECORATIVE WALL CAP 2 STUCCO FINISH 3 SPA COPING 4 ADJACENT POOL FENCE - SEE CONCEPT DETAIL WALL ELEVATION:	A TUBE STEEL FENCE AND GATE P-20-121-01-13 1/2" = 1'-0" 1 PRECAST WALL CAP 2 ENHANCED MATERIAL TBD- FINISH AND COLOR TO MATCH ARCHITECTURE 3 SIGNAGE - FUTURE PLANS BY SIGNAGE CONSULTANT ELEVATION
D SPA FOUNTAIN WALL P-20-121-01-82 1/2" = 1'-0"	C MONUMENT SIGN WALL 3/4" = 1'-0"

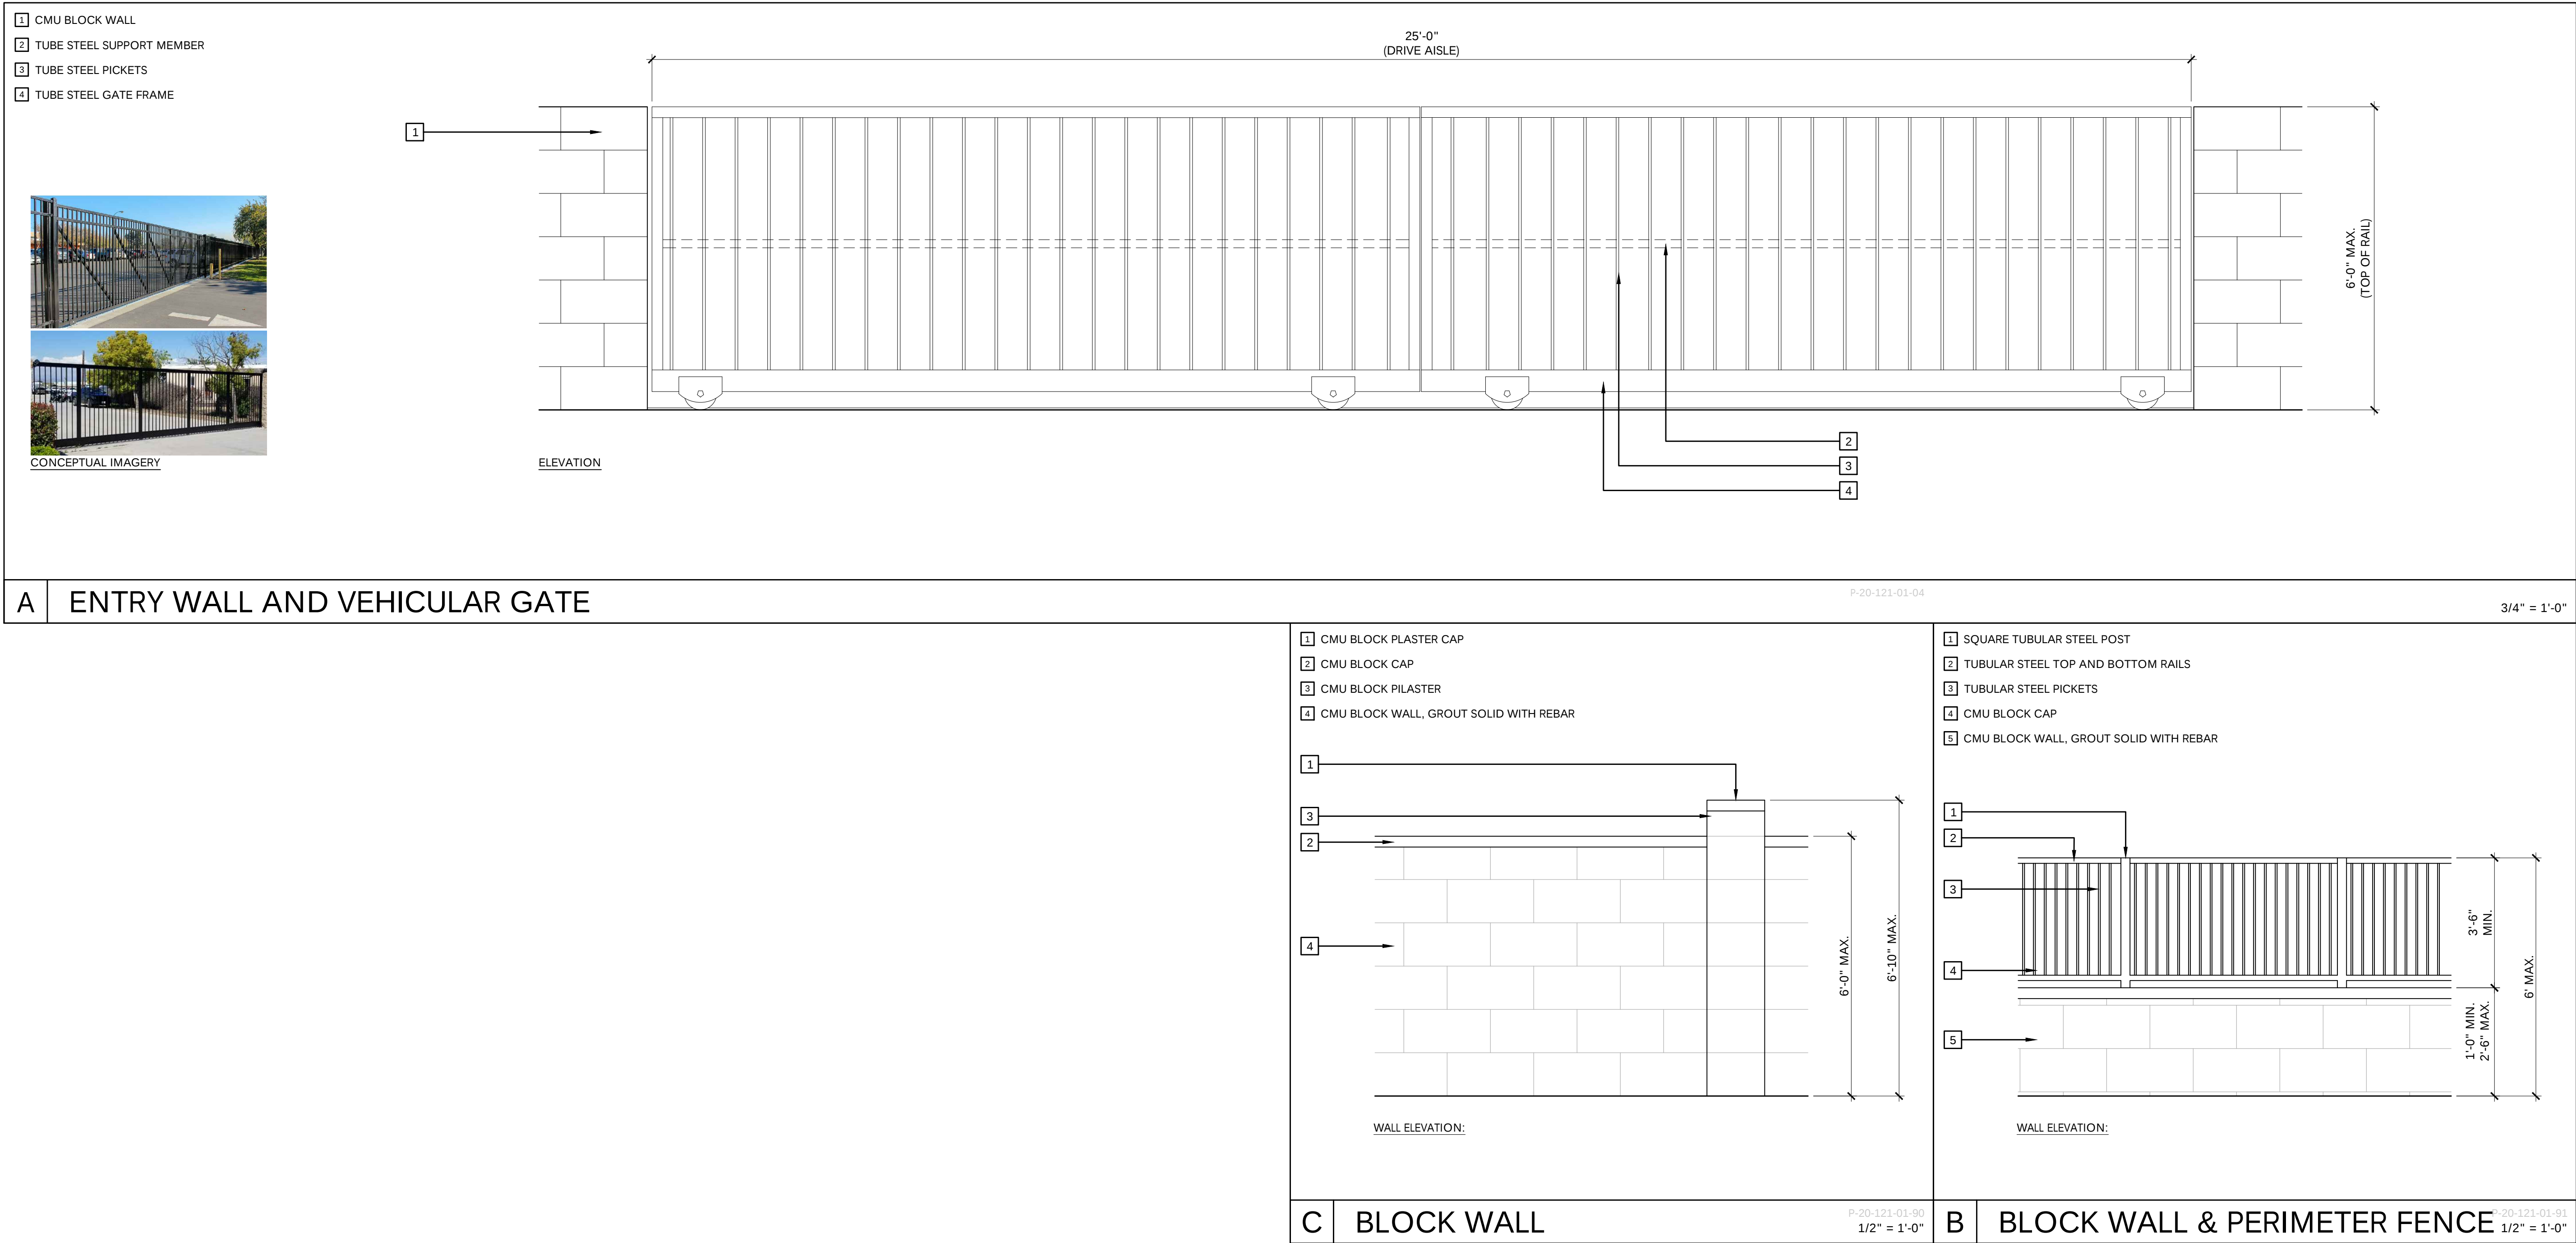

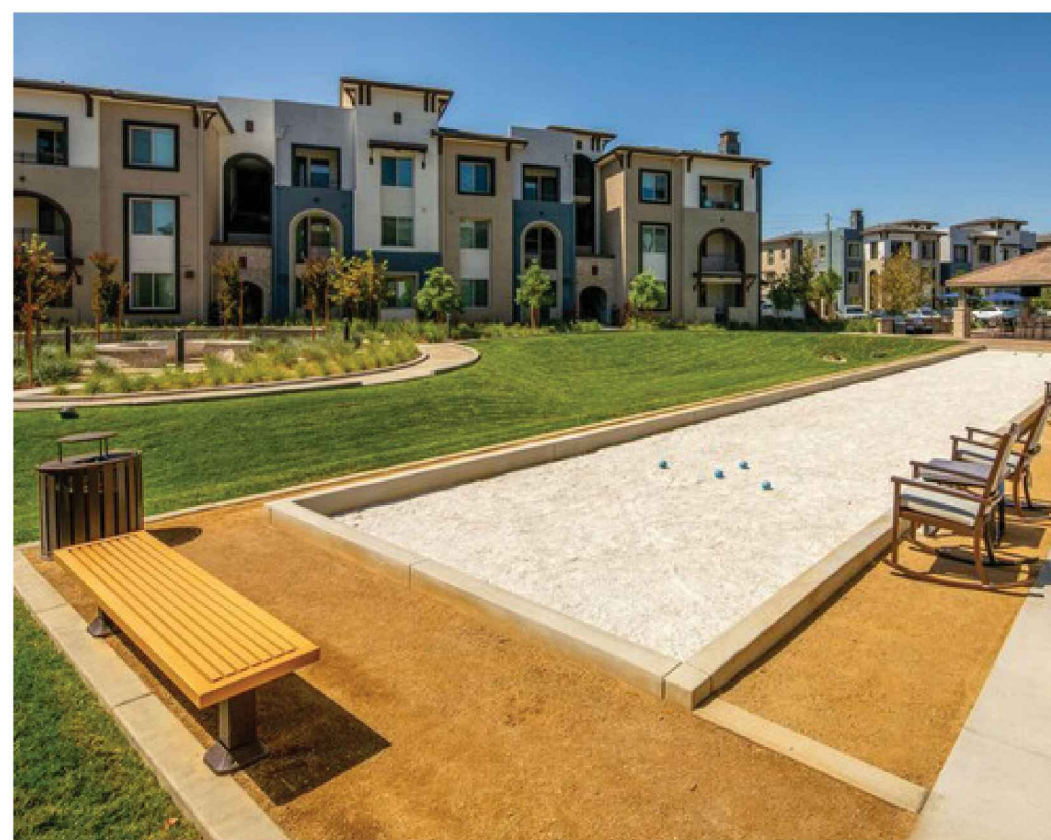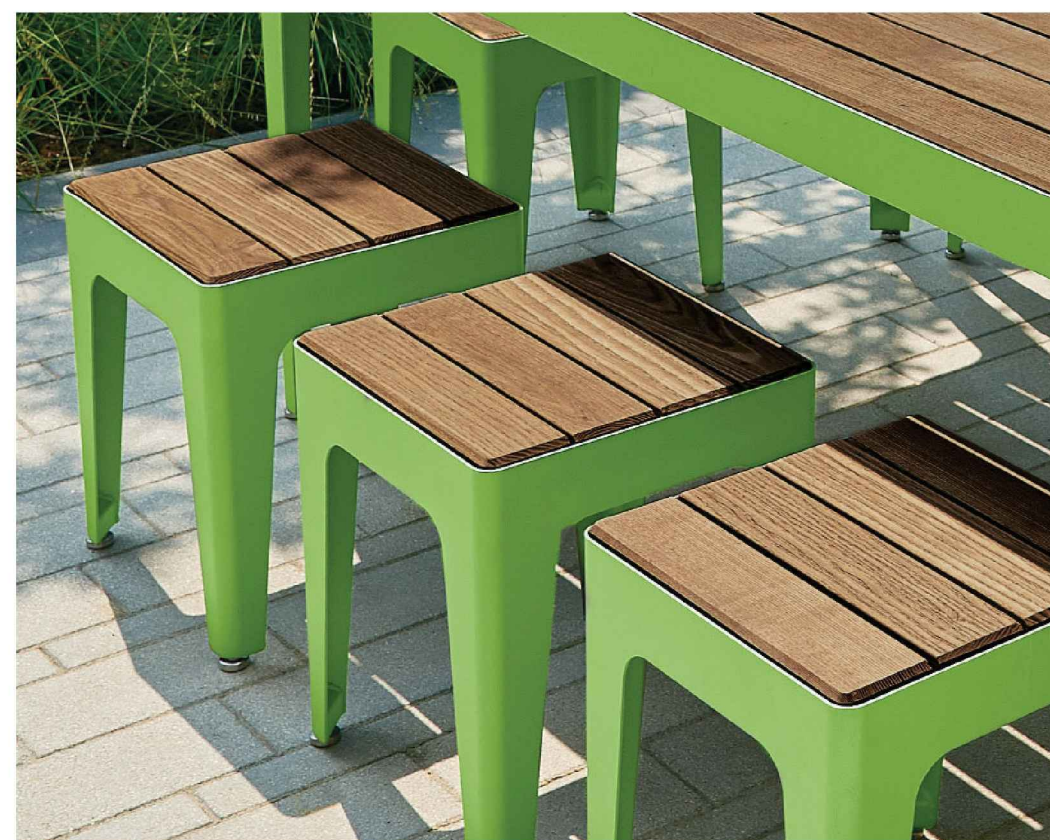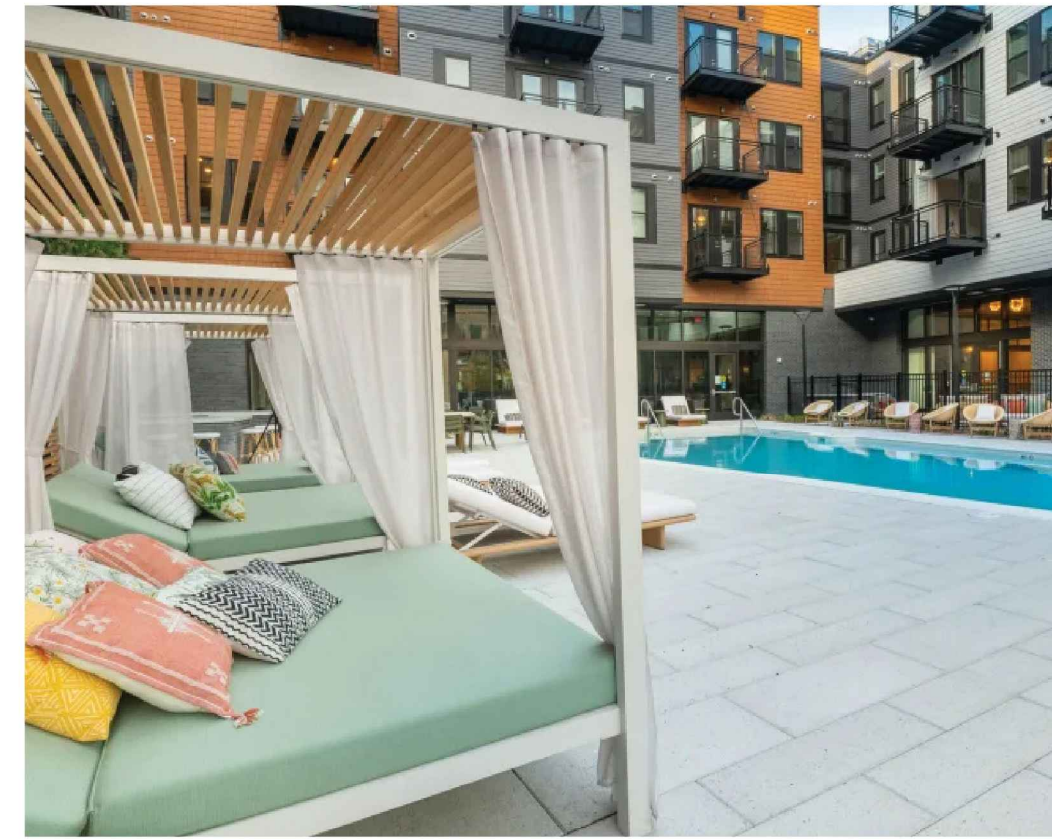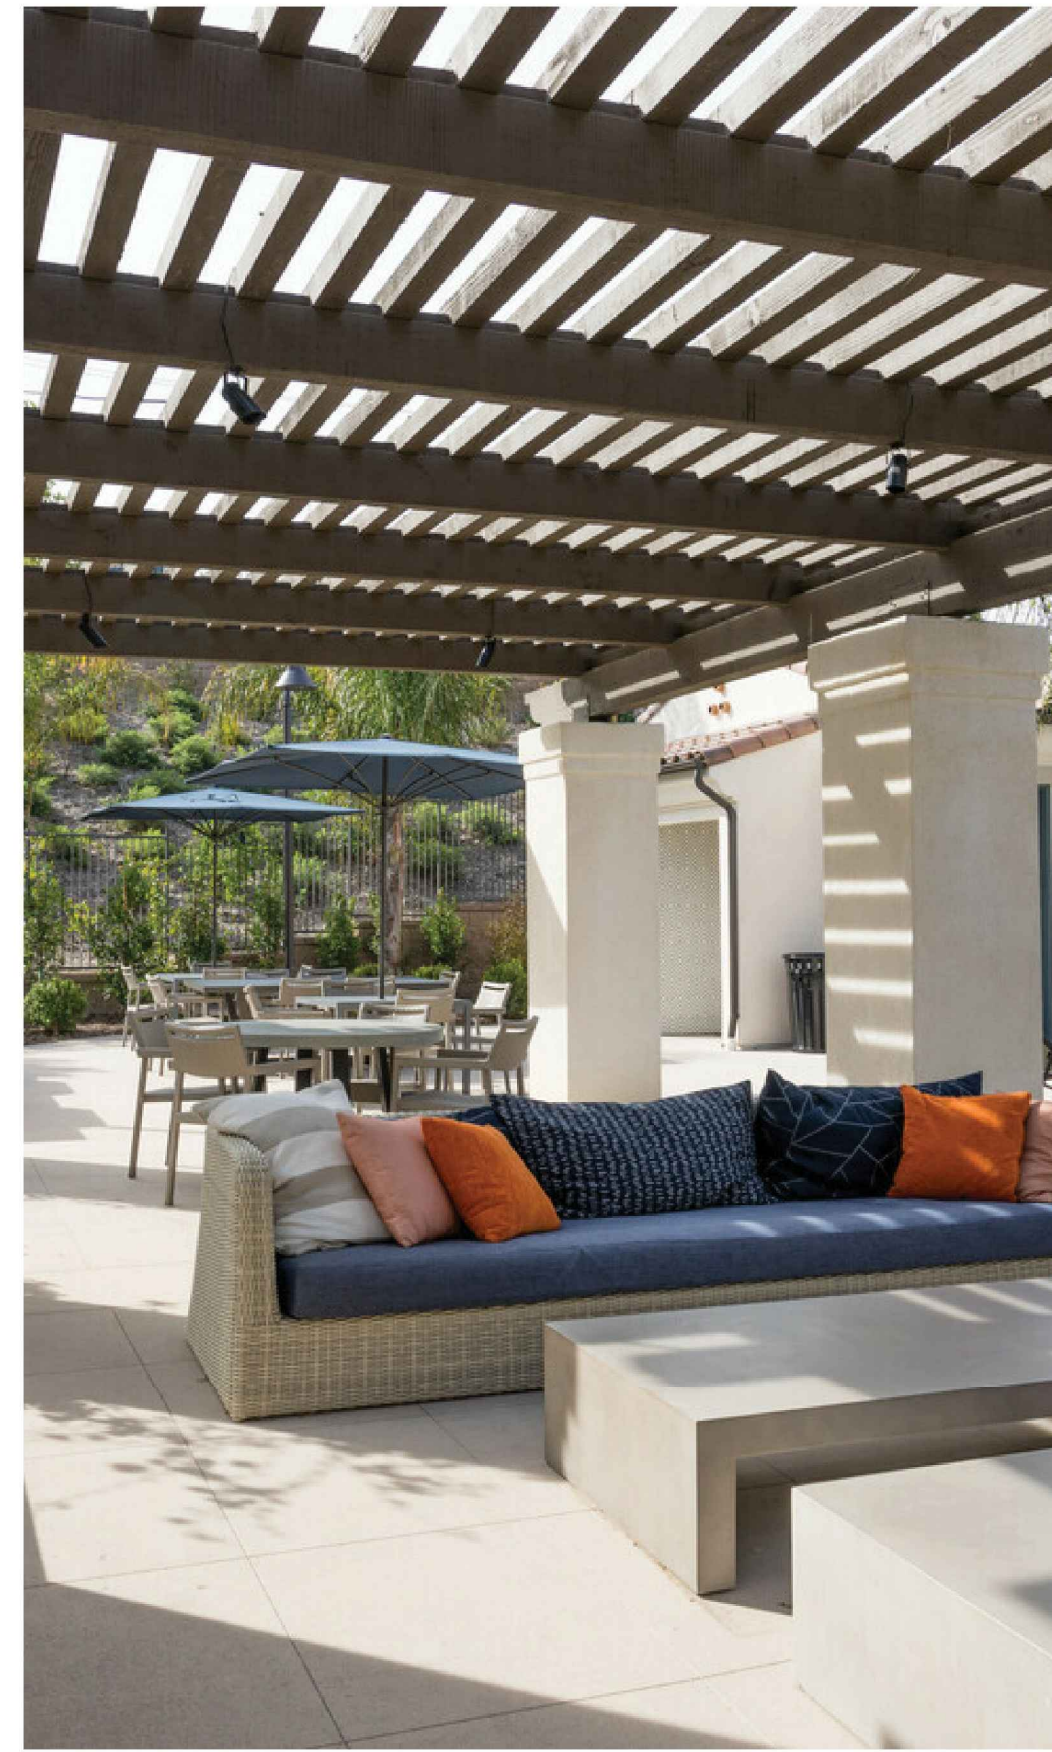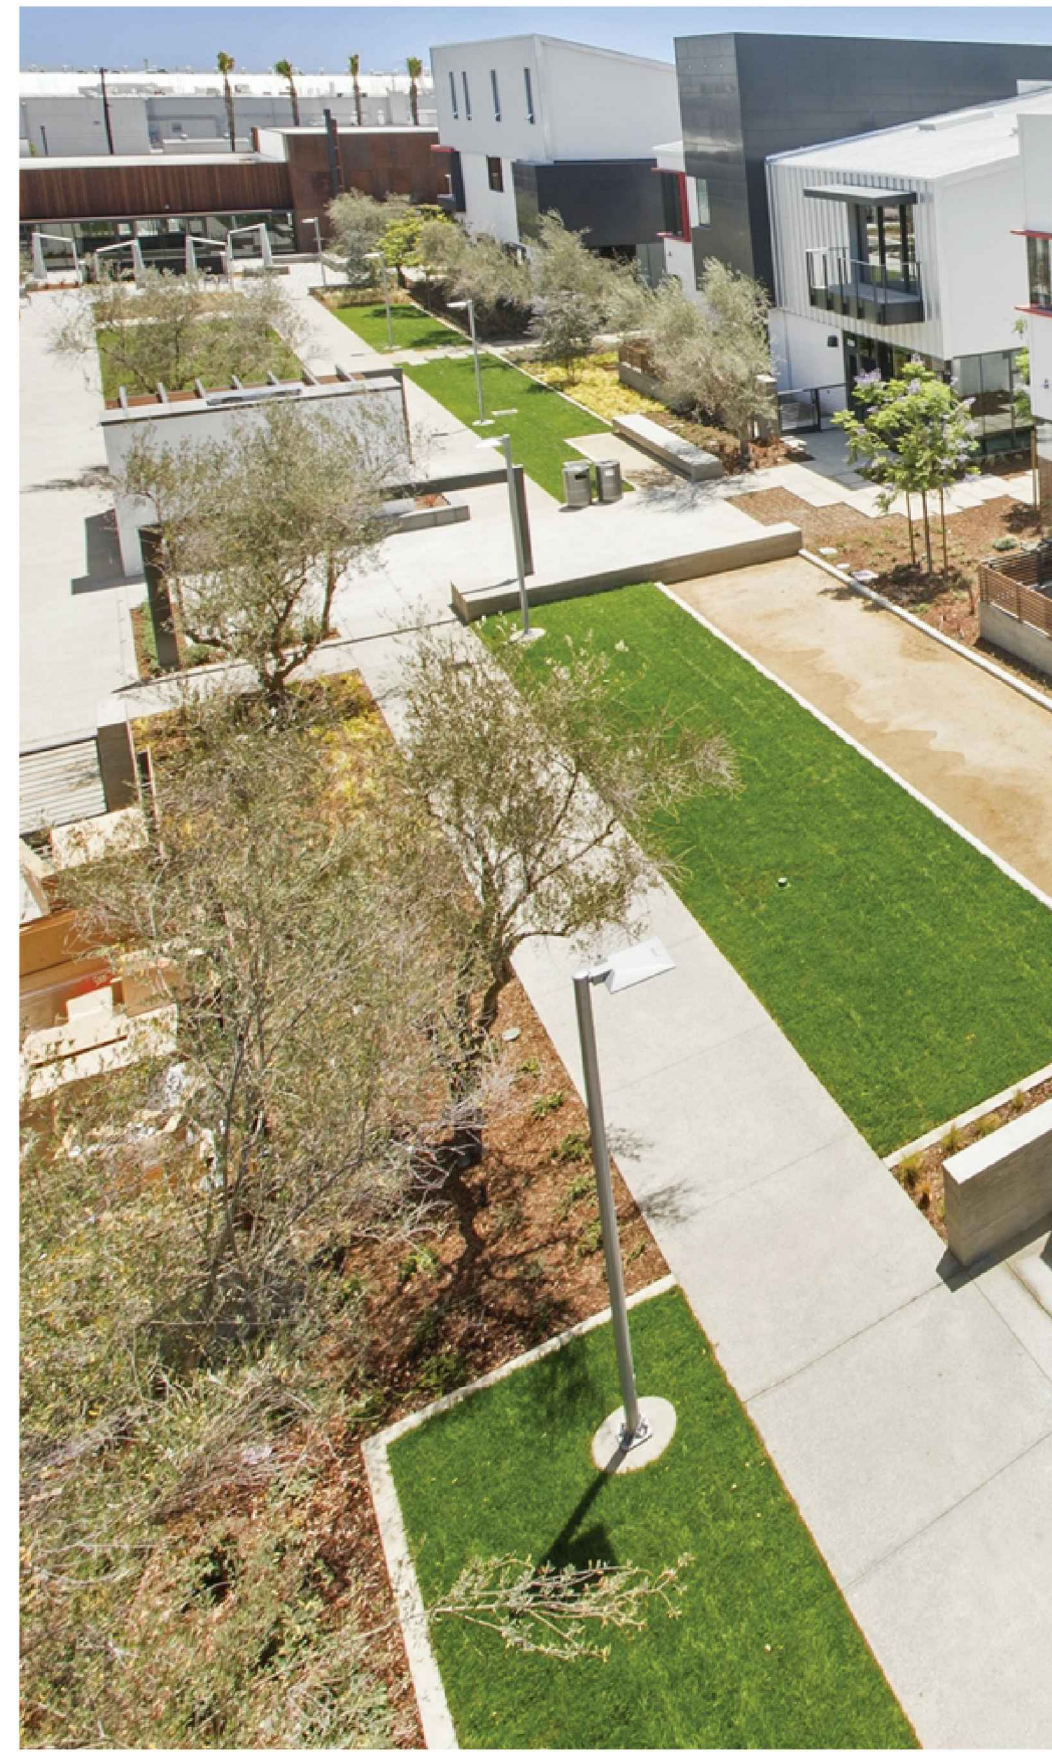

ARLINGTON MIXED USE

FOULGER PRATT

RIVERSIDE, CA

LANDSCAPE SITE FURNISHINGS

L5.0

DATE: 03-13-2024
JOB NO.: 2020-055

ARCHITECTS ORANGE
144 NORTH ORANGE ST., ORANGE, CA 92866
(714) 639-9860





MAIN ENTRY | STREETER AVENUE



POOL | BIRDSEYE



PEDESTRIAN PORTAL AND RETAIL PLAZA



PEDESTRIAN PORTAL & RETAIL PLAZA

LANDSCAPE SITE RENDERINGS

L5.1

ARLINGTON MIXED USE
FOULGER PRATT

RIVERSIDE, CA

DATE: 03-13-2024
JOB NO.: 2020-055

ARCHITECTS ORANGE
144 NORTH ORANGE ST., ORANGE, CA 92866
(714) 639-9860

