


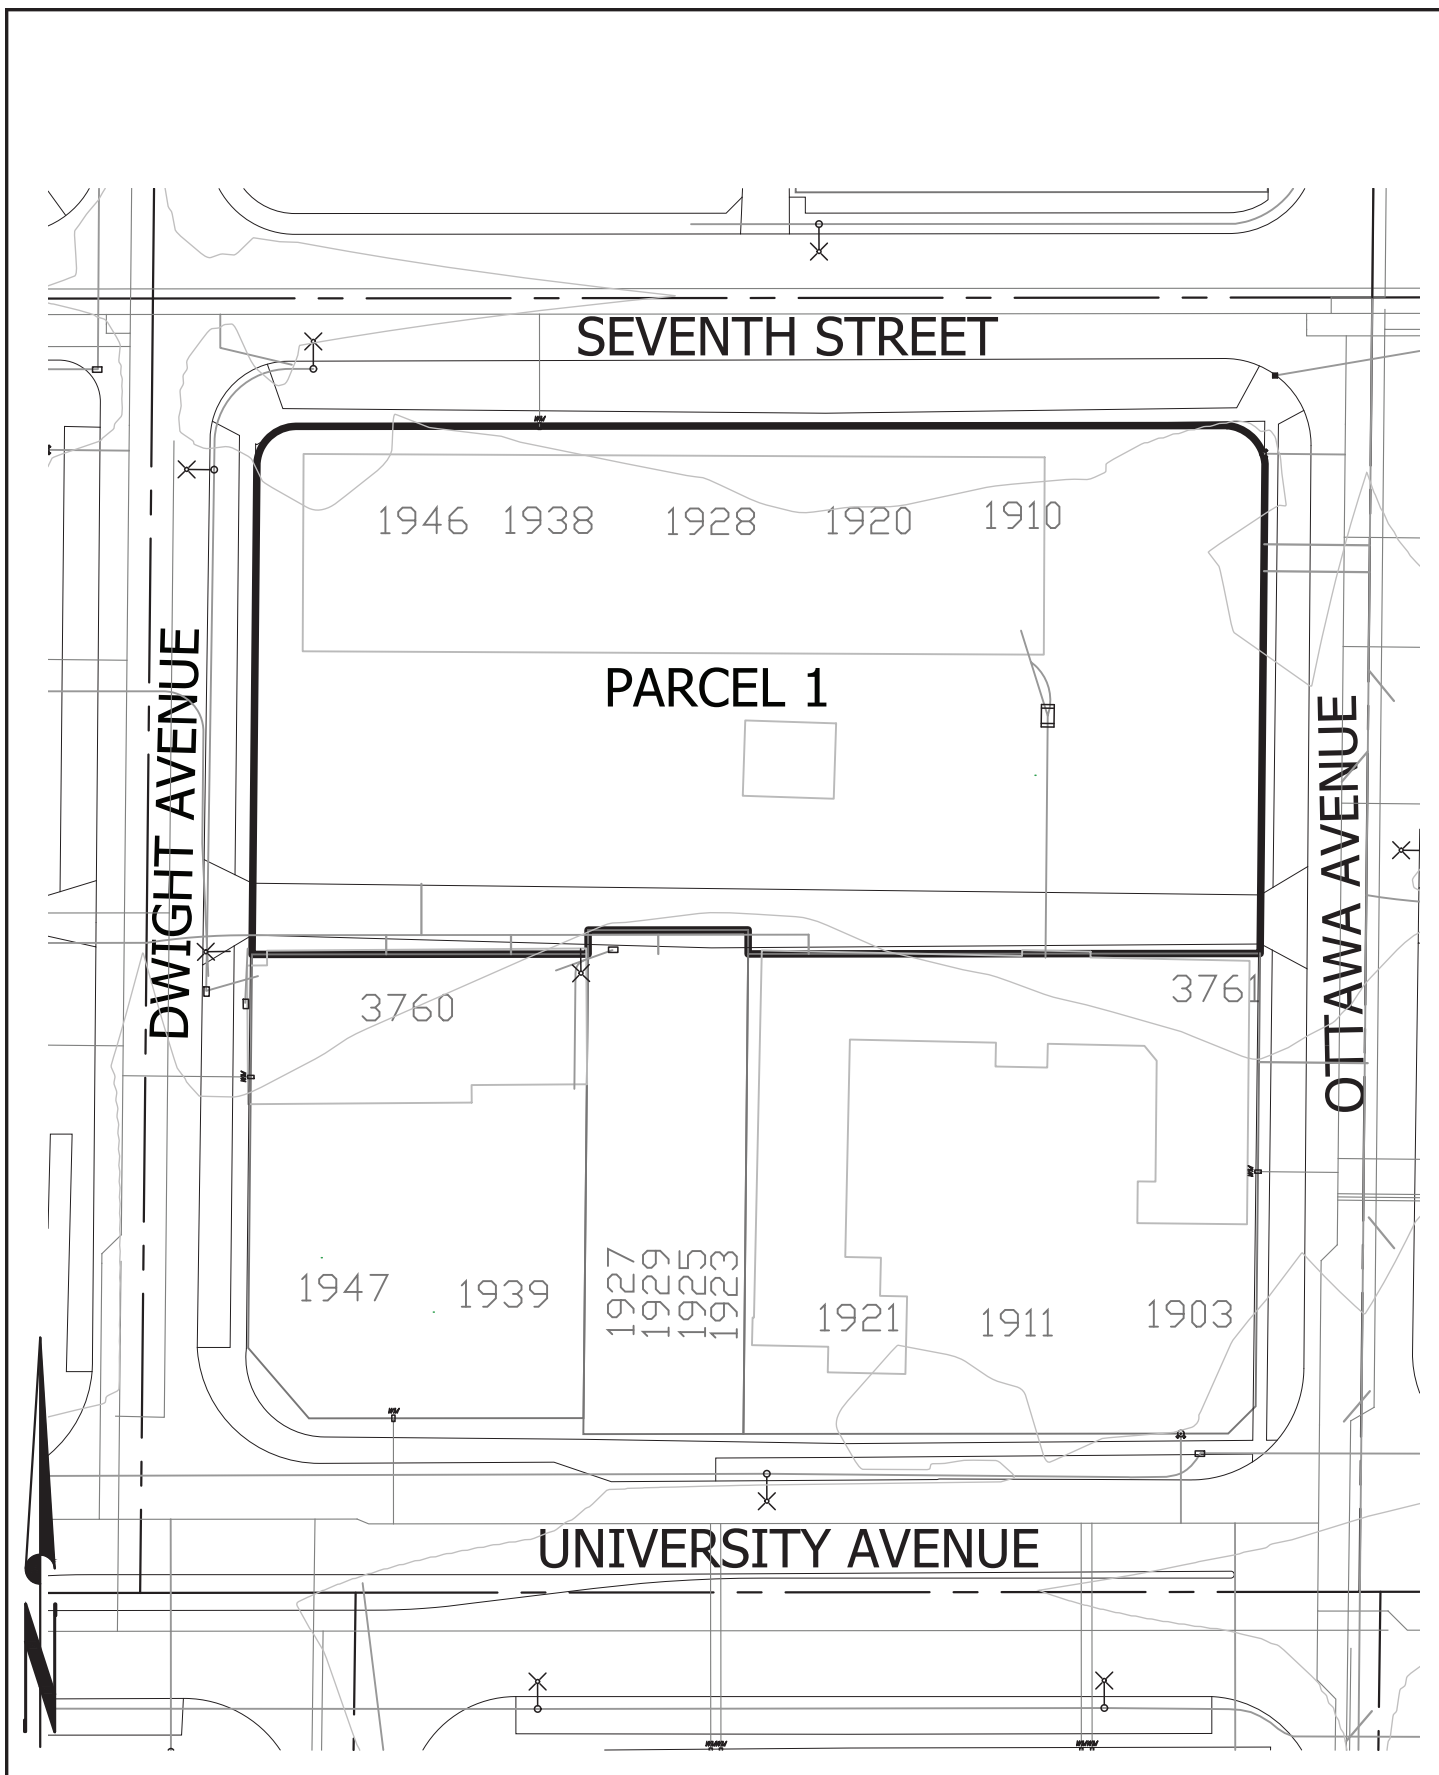

• CITY OF RIVERSIDE, CALIFORNIA •

THIS PLAT IS SOLELY AN AID IN LOCATING THE PARCEL(S) DESCRIBED IN THE ATTACHED DOCUMENT. IT IS NOT A PART OF THE WRITTEN DESCRIPTION THEREIN.


SHEET 1 OF 1

SCALE: 1"=60'

DRAWN BY: EV

DATE: 8/22/25

SUBJECT: 1946 7TH STREET - PARCEL 1

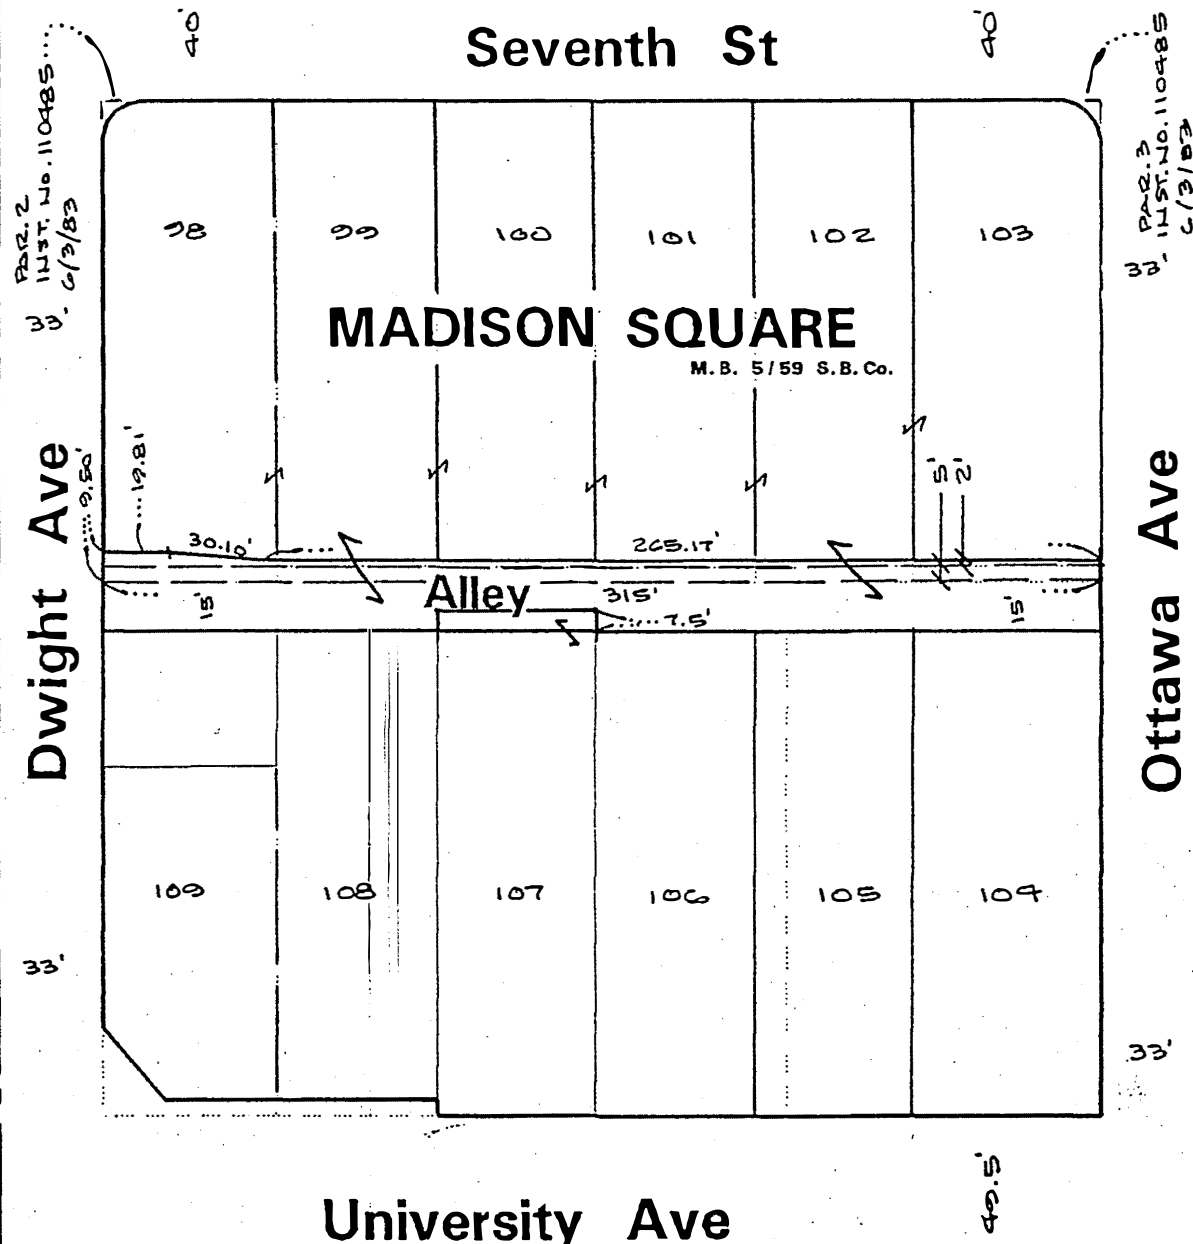

Symbology

- Parcel Line
- ROW Line
- Project Limits Boundary
- Street Centerline
- Private Street Centerline
- Lot Line
- Misc. Cadastral Line
- Vacated Street
- ILS Clear Zone
- Adjusted ROW
- Land Hook

VC -013 -945

Map Produced on
November 22, 1995

1 inch = 60 feet

THIS PLAT IS SOLELY AN AID IN LOCATING THE PARCEL(S) DESCRIBED IN THE ATTACHED DOCUMENT. IT IS NOT A PART OF THE WRITTEN DESCRIPTION THEREIN.

As of 11/22/95, the City of Riverside has not yet received the necessary or correct information on this map. This map should not be reproduced or distributed. Copyright 1995, City of Riverside, California