




SHEET INDEX

- L0.0 LANDSCAPE ILLUSTRATIVE PLAN
- L1.0 LANDSCAPE PLAN
- L1.1 LANDSCAPE ENLARGEMENT
- L1.2 LANDSCAPE ENLARGEMENT
- L1.3 LANDSCAPE ENLARGEMENT
- L1.4 LANDSCAPE ENLARGEMENT
- L2.0 EXISTING TREE PLAN (EXISTING SITE)
- L2.1 EXISTING TREE PLAN (NEW SITE)
- L3.0 PLANTING PLAN
- L3.1 PLANTING PALETTE
- L3.2 PLANTING PALETTE
- L4.0 WALL AND FENCE PLAN
- L4.1 WALL AND FENCE DETAILS
- L4.2 WALL AND FENCE DETAILS
- L5.0 LANDSCAPE SITE FURNISHINGS
- L5.1 LANDSCAPE SITE RENDERINGS

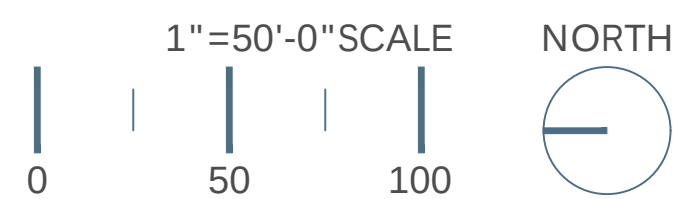

LANDSCAPE ILLUSTRATIVE PLAN

L0.0

ARLINGTON MIXED USE
FOULGER PRATT

RIVERSIDE, CA


DATE: 03-13-2024
JOB NO.: 2020-055

ARCHITECTS ORANGE
144 NORTH ORANGE ST., ORANGE, CA 92866
(714) 639-9860



SINGLE-FAMILY RESIDENTIAL
(NOT A PART)

SINGLE-FAMILY RESIDENTIAL
(NOT A PART)

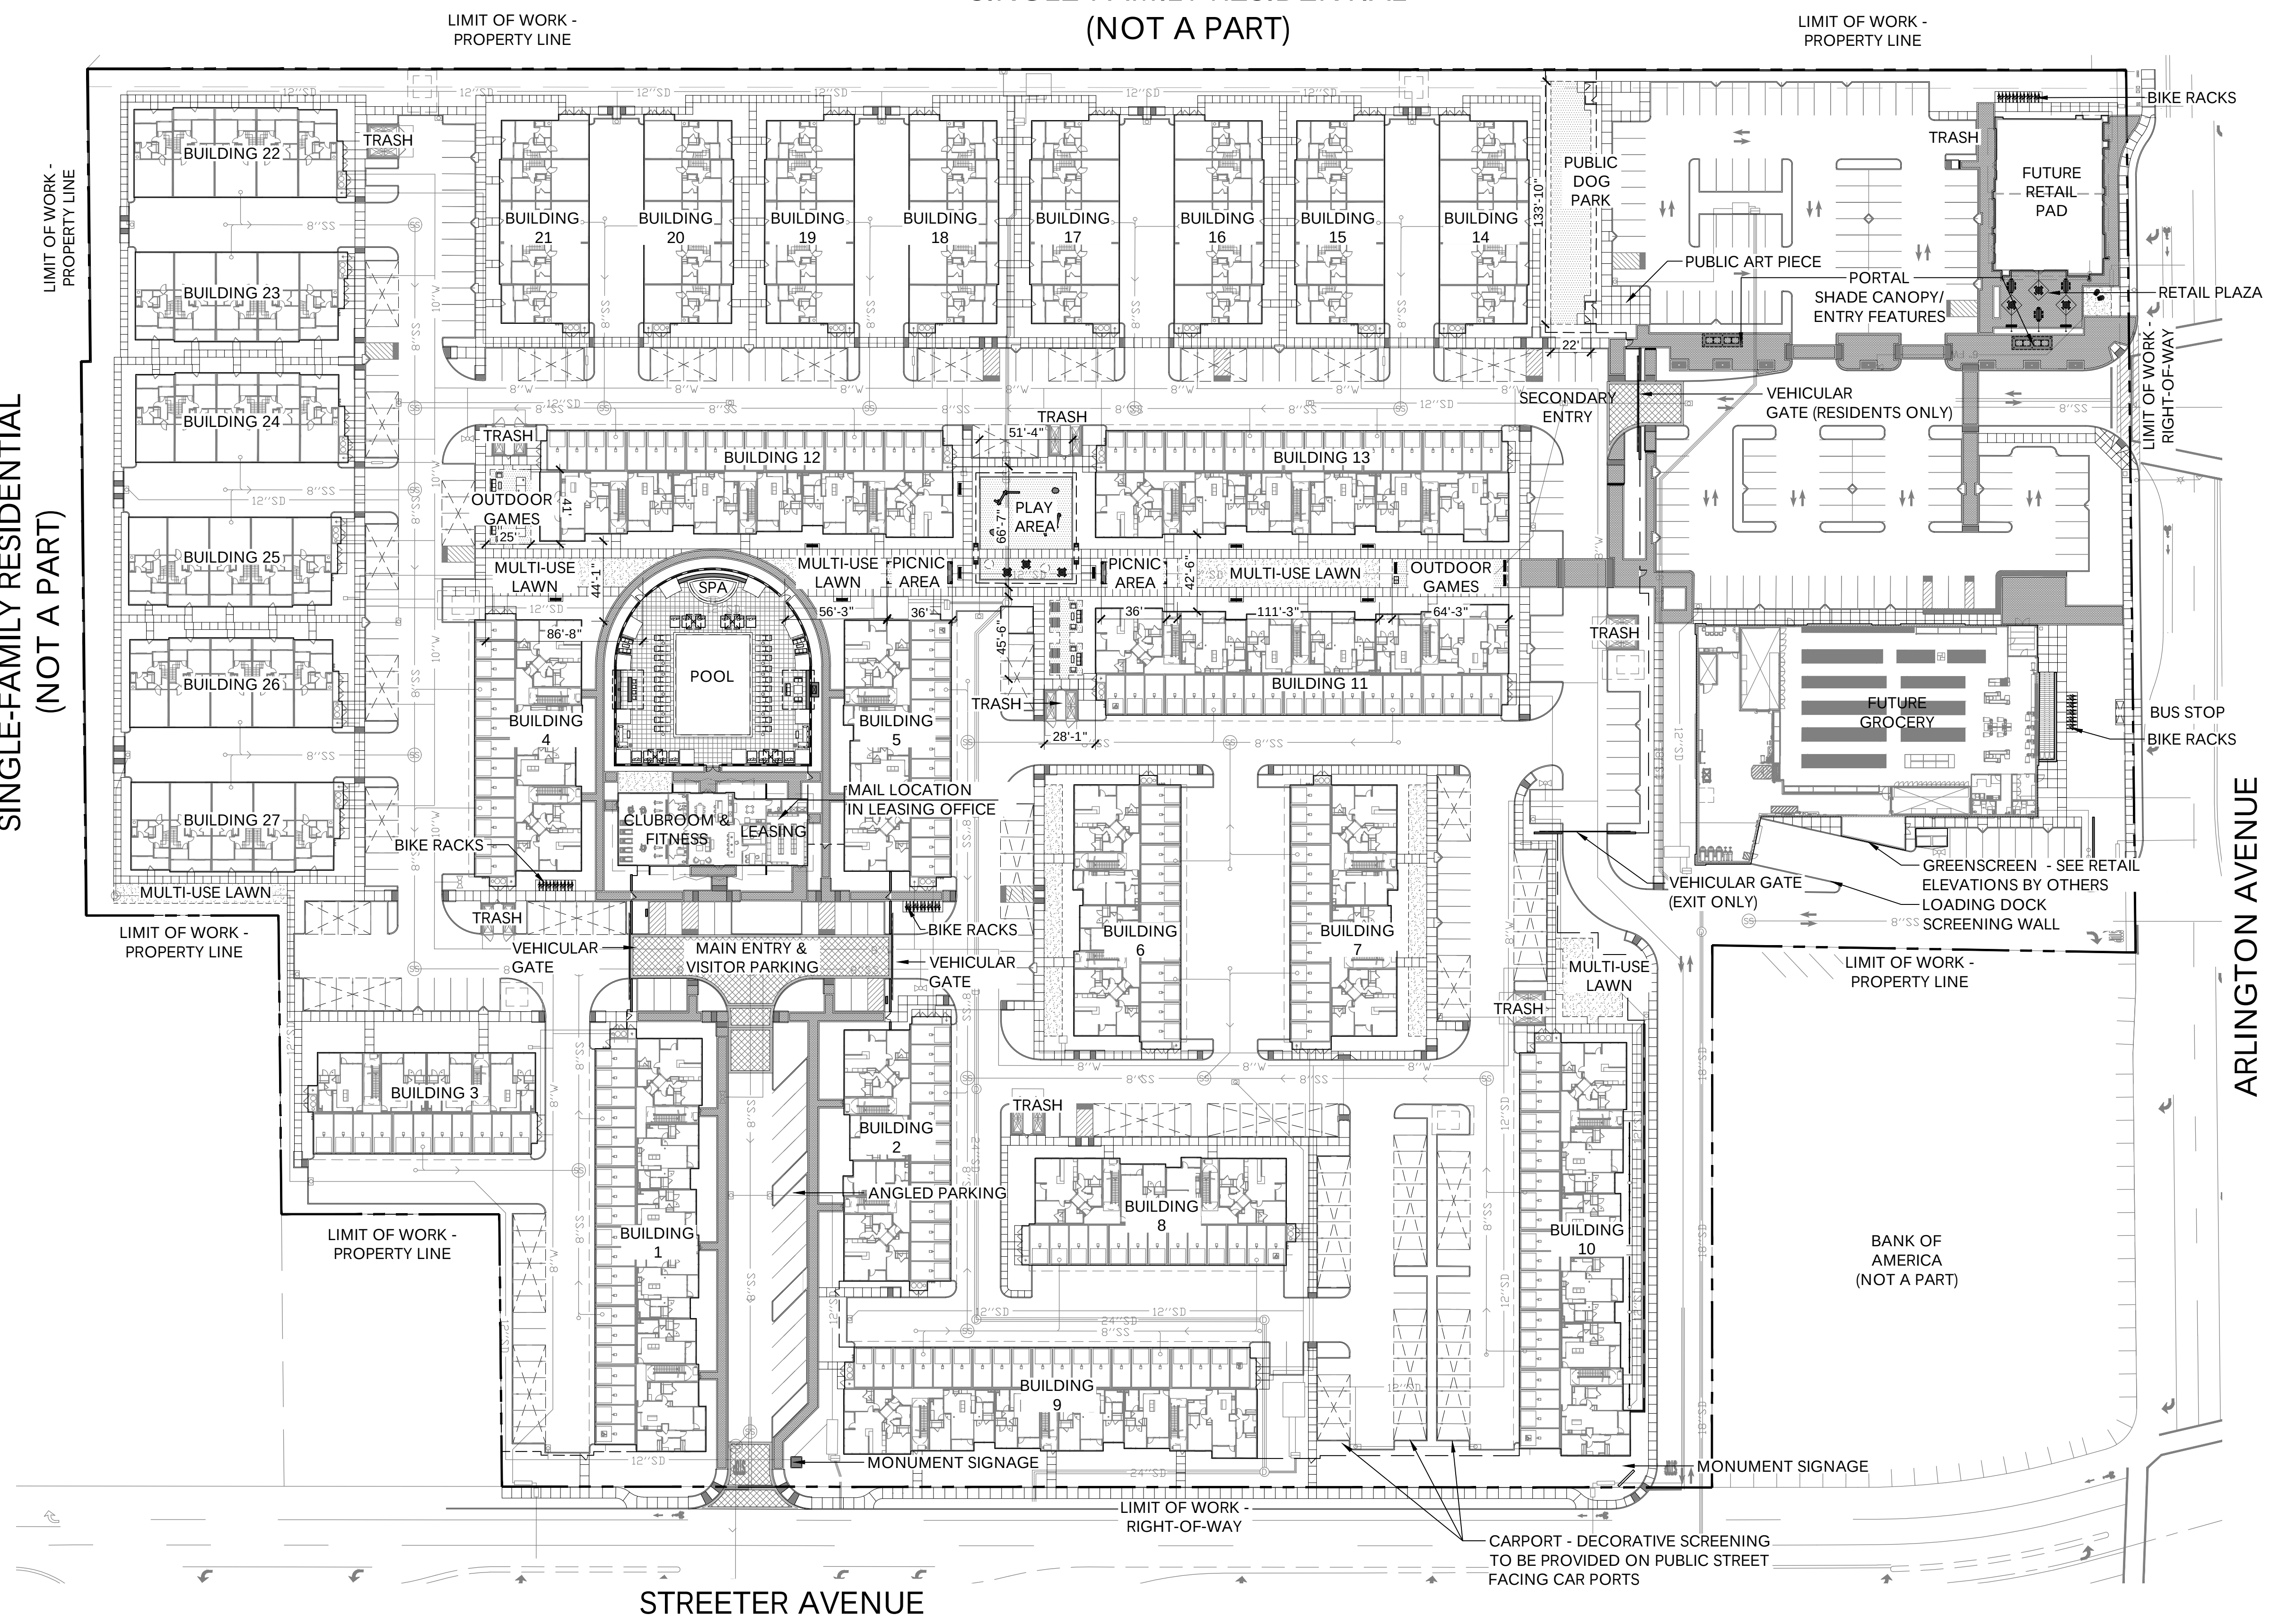

LANDSCAPE PLAN L1.0


ARLINGTON MIXED USE
FOULGER PRATT

RIVERSIDE, CA

DATE: 03-13-2024
JOB NO.: 2020-055

ARCHITECTS ORANGE
144 NORTH ORANGE ST., ORANGE, CA 92866
(714) 639-9860




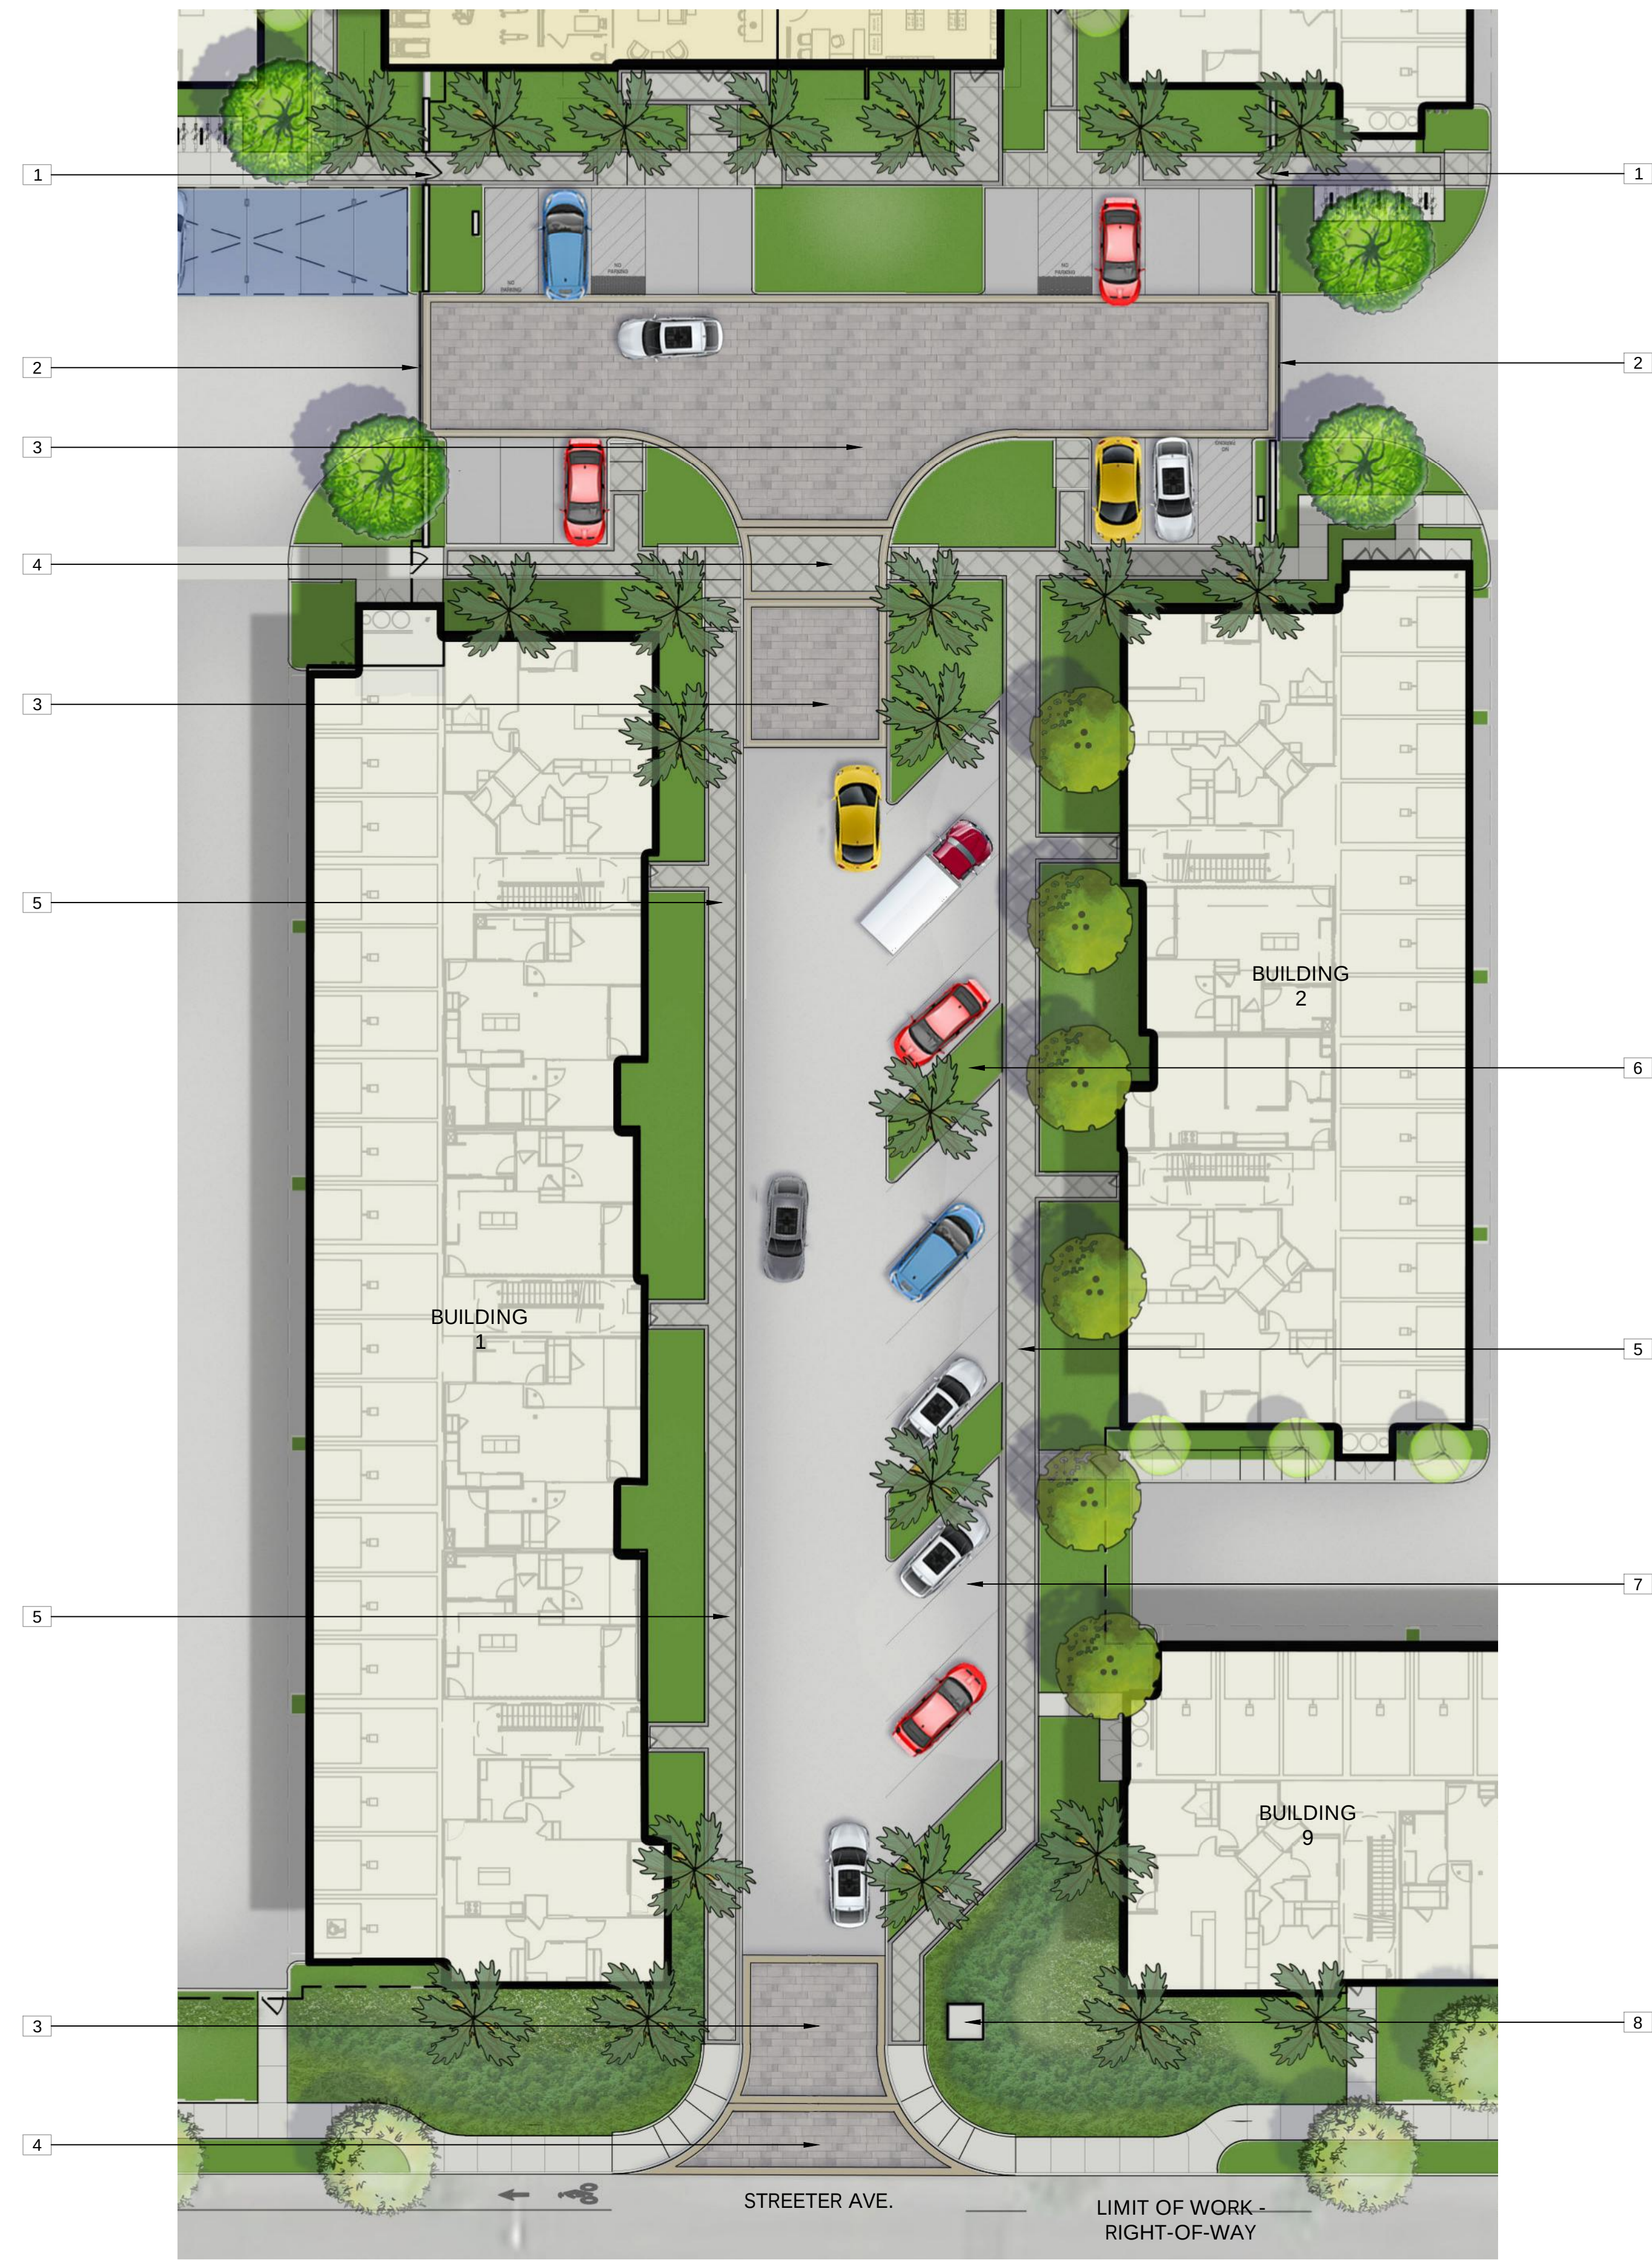


REFERENCE NOTES SCHEDULE

SYMBOL	DESCRIPTION
1	PEDESTRIAN ENTRY GATE
2	VEHICULAR ENTRY GATE
3	STAMPED ASPHALT ENTRY
4	ENHANCED CROSSWALK
5	ENHANCED PEDESTRIAN PATH
6	PLANTER ISLANDS
7	ANGLED PARKING
8	MONUMENT SIGNAGE

KEY MAP

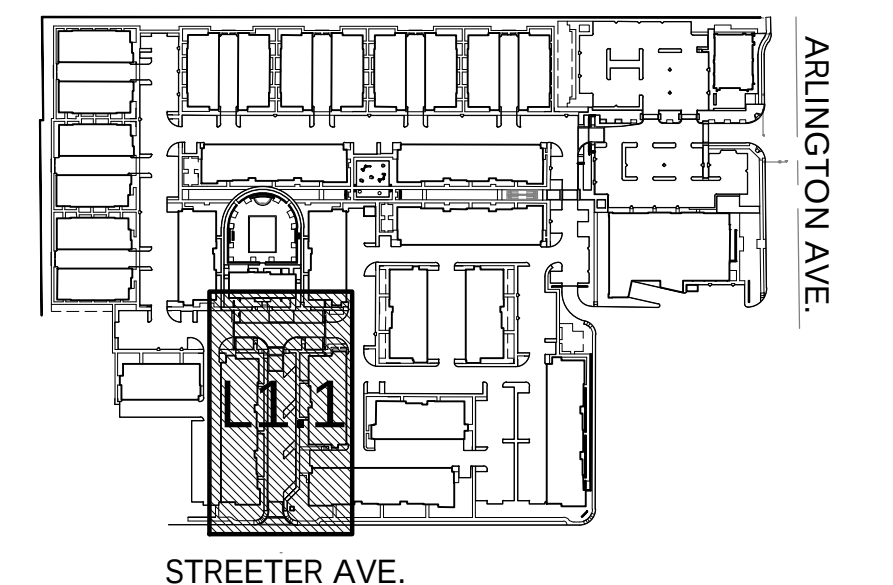

N.T.S.

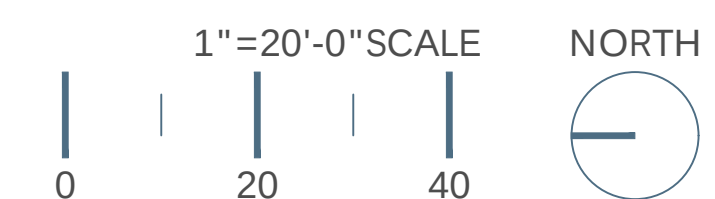

LANDSCAPE ENLARGEMENT STREETER ENTRY

L1.1


ARLINGTON MIXED USE
FOULGER PRATT

RIVERSIDE, CA

DATE: 03-13-2024
JOB NO.: 2020-055

ARCHITECTS ORANGE
144 NORTH ORANGE ST., ORANGE, CA 92866
(714) 639-9860




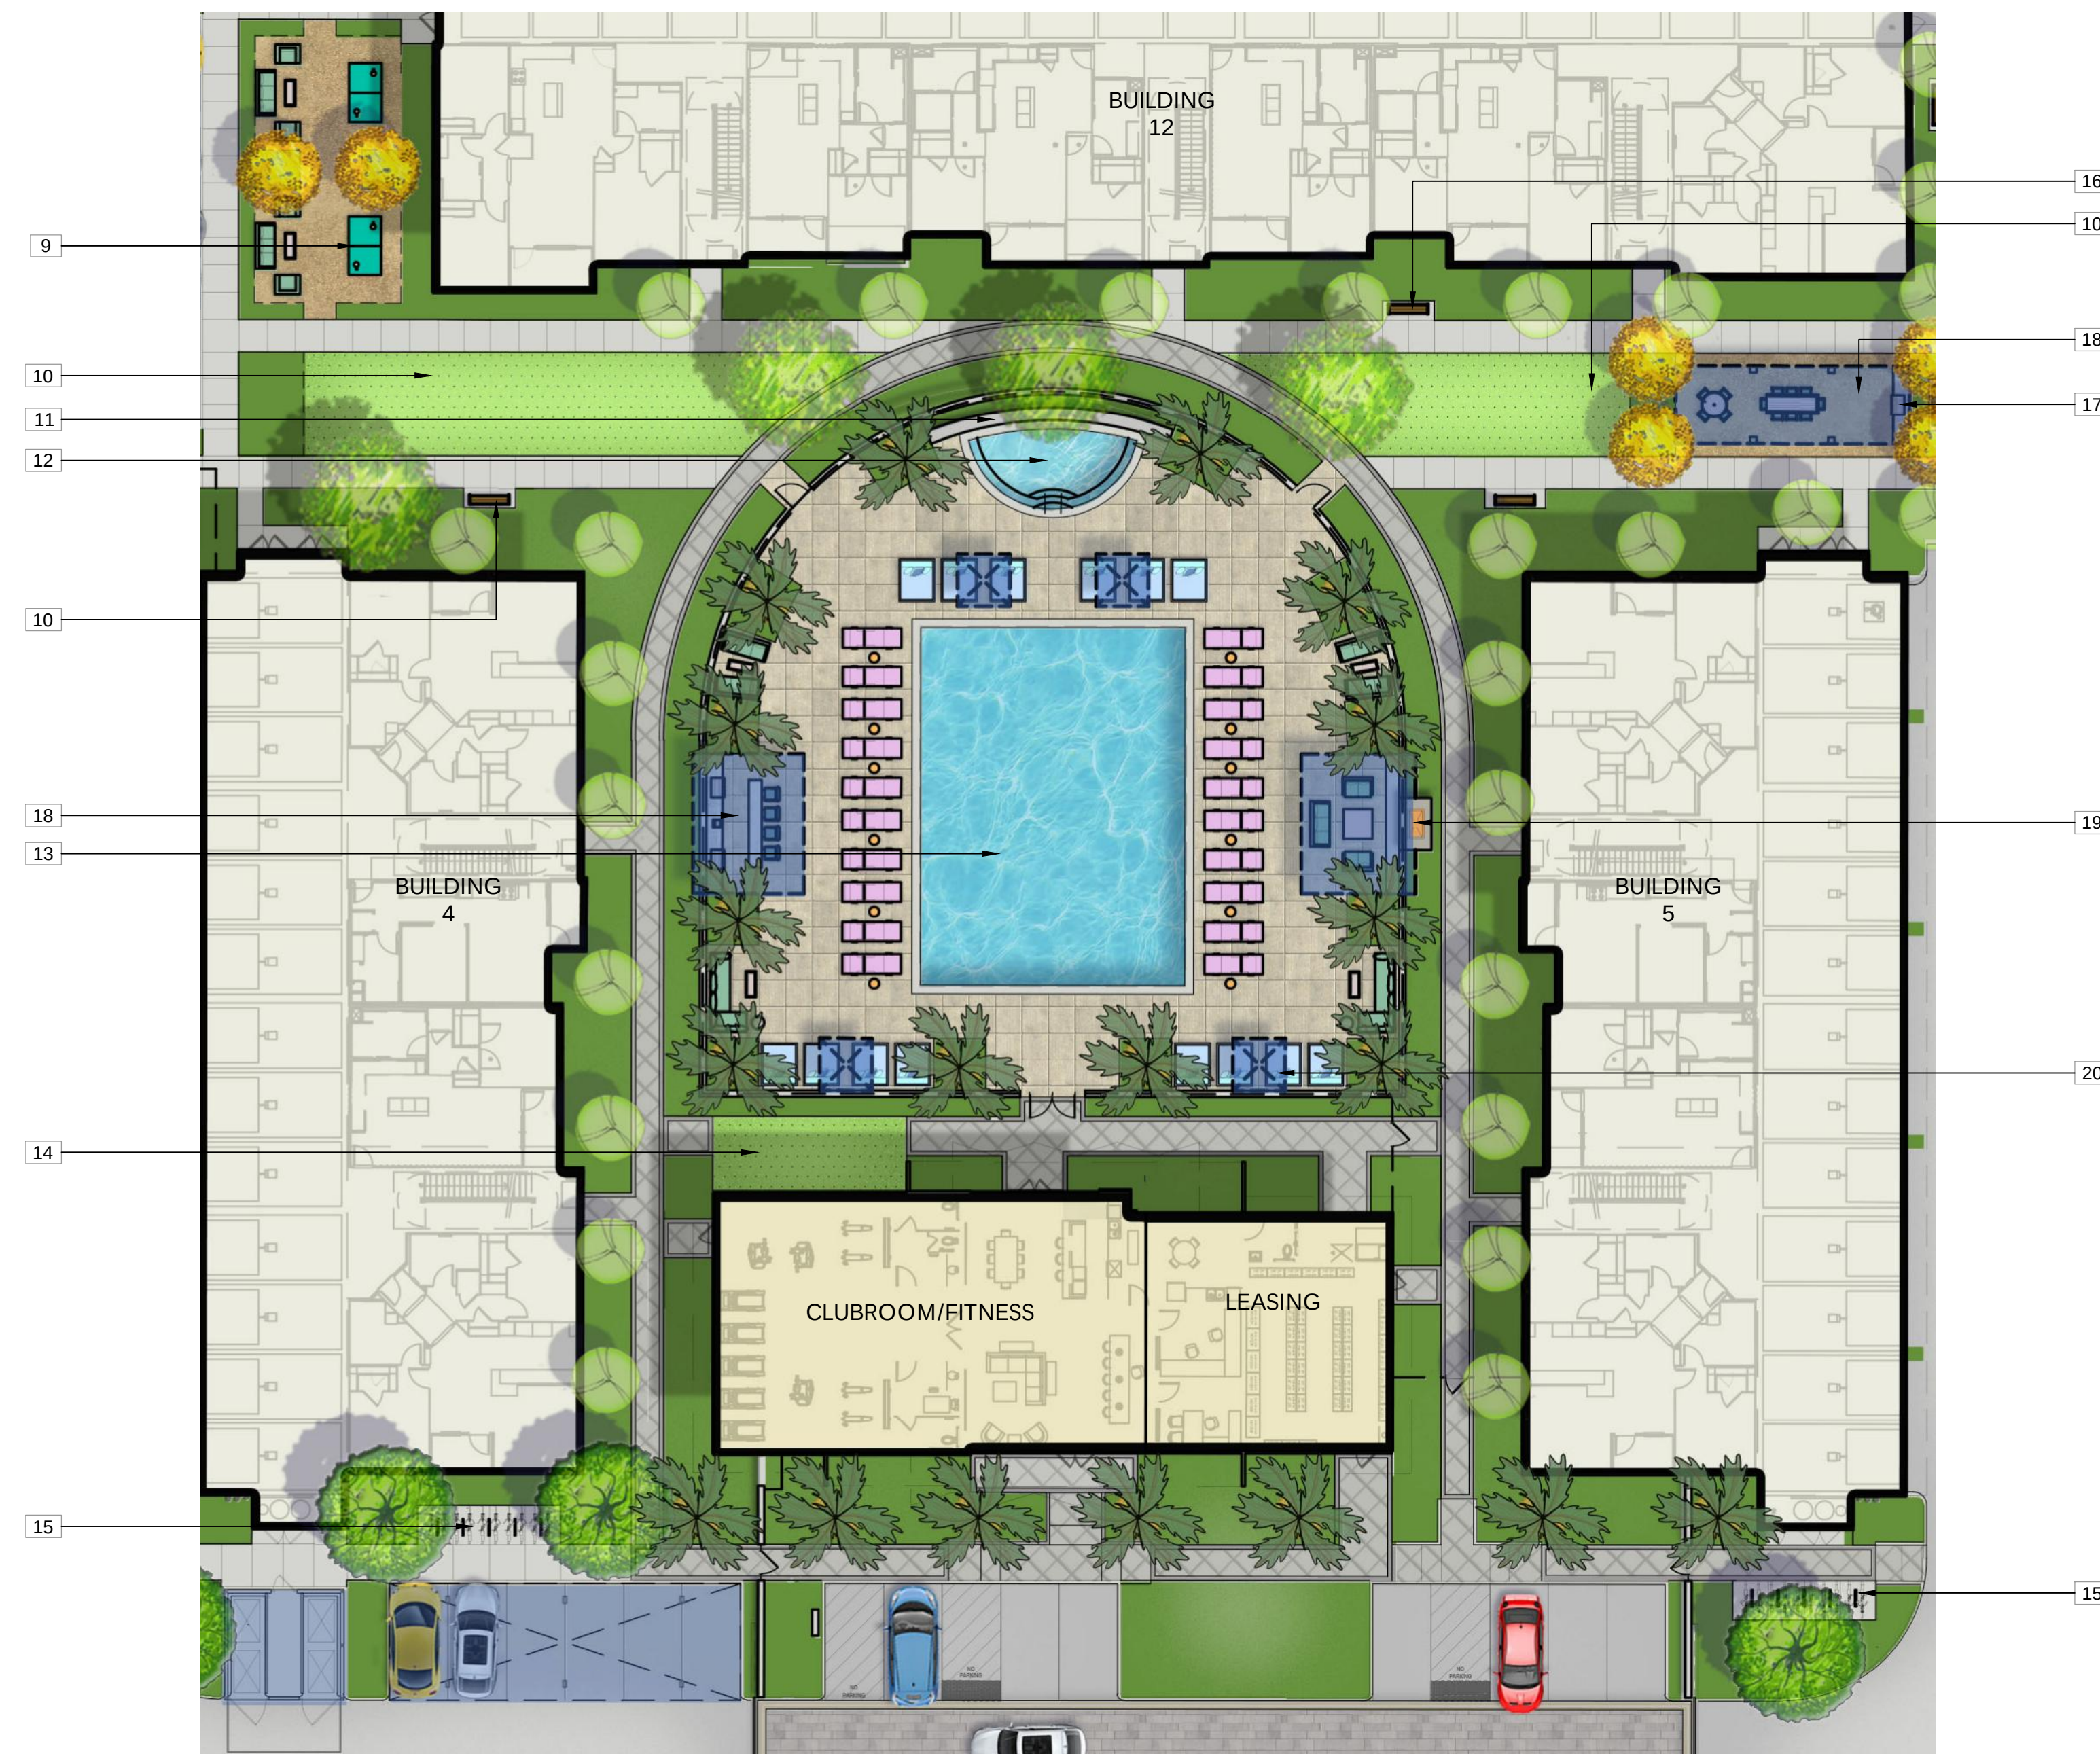


REFERENCE NOTES SCHEDULE

SYMBOL	DESCRIPTION
9	OUTDOOR GAMES
10	MULTI-USE LAWN
11	SPA WALL
12	SPA
13	POOL
14	FITNESS SPILL OUT
15	BIKE RACKS
16	BENCH
17	BBQ COUNTER
18	OUTDOOR COVERED DINING
19	OUTDOOR FIRE LOUNGE
20	CABANA

KEY MAP

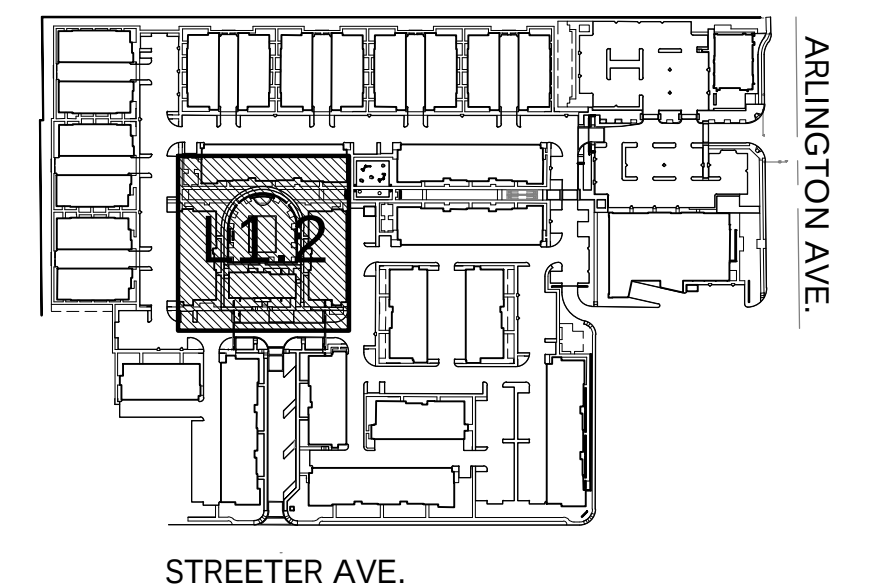

N.T.S.

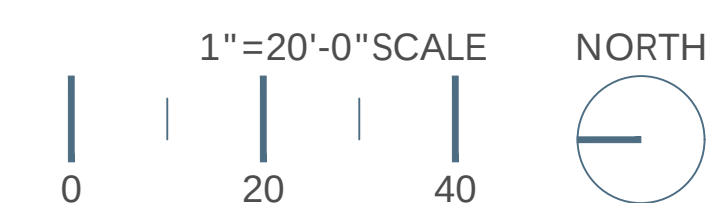

LANDSCAPE ENLARGEMENT POOL

L1.2

ARLINGTON MIXED USE
FOULGER PRATT

RIVERSIDE, CA

DATE: 03-13-2024
JOB NO.: 2020-055

ARCHITECTS ORANGE
144 NORTH ORANGE ST., ORANGE, CA 92866
(714) 639-9860

