


2ndFloor

Leave these offices as Ethospace.
 Rebuild the interior using the existing
 Ethospace being replaced by AO2.
 (Actual layout may differ from this layout.)

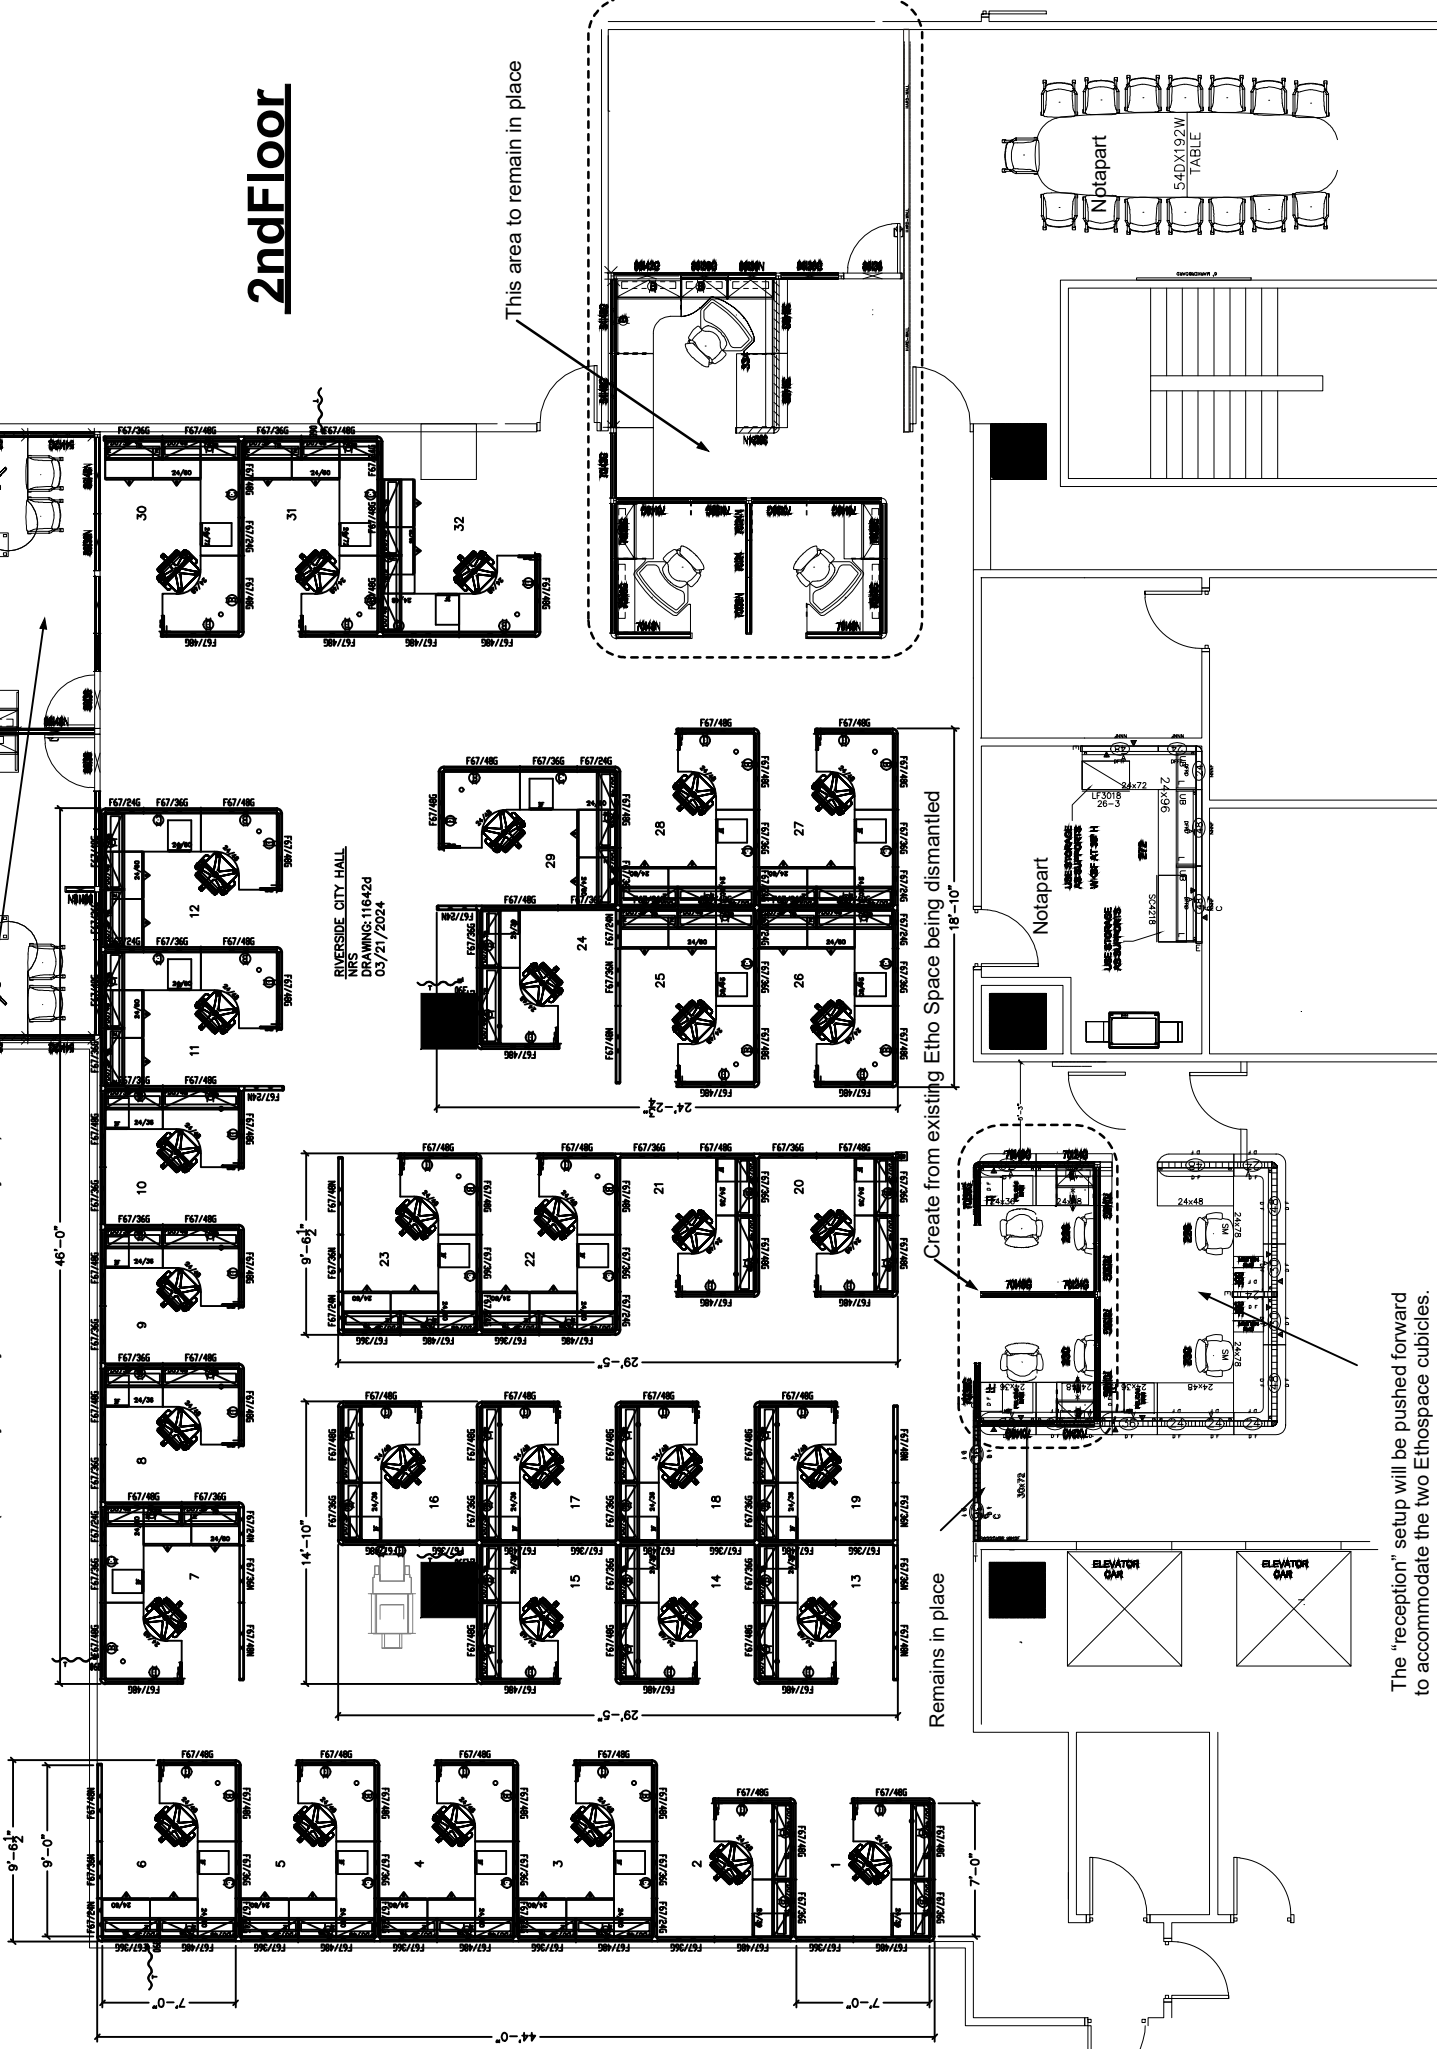

This area to remain in place

Create from existing Etho Space being dismantled

Remains in place

The "reception" setup will be pushed forward to accommodate the two Ethospace cubicles.