


SLOPED CEMENT PLASTER SILL AT INSET WINDOW DETAILS @ UNIVERSITY AVE

- | | |
|--|--|
| <p>1. SBMF* / 16/20 INTEGRAL CEMENT PLASTER;
COLOR: MATCH DUNN EDWARDS - DROPLETS DEW381</p> <p>2. SBMF* / 20/30 INTEGRAL COLOR CEMENT PLASTER W/ TOOLED LINES;
COLOR: MATCH DUNN EDWARDS - LIMESTONE DE6233</p> <p>3. PLASTER FINIAL
A: DUNN EDWARDS-DEW381
B: DUNN EDWARDS-DE6233</p> <p>4. PLASTER CORBEL; DUNN EDWARDS-DEW381</p> <p>5. PLASTER EAVE; DUNN EDWARDS-DEC756</p> <p>6. SLOPED CEMENT PLASTER SILL AT INSET WINDOW;
PAINTED DUNN EDWARDS-DEW381</p> <p>7. FOAM PLASTER MOULDING;
A: PAINTED DUNN EDWARDS- DEW381
B: PAINTED DUNN EDWARDS- DE6233</p> <p>8. PRE-CAST CONCRETE BASE; EMPIRE PRECAST- CREAM C011</p> <p>9. FAUX ROOF BEAM, FORMED FOAM PLANT-ON W/ CEMENT PLASTER COATING; DUNN EDWARDS-DEC756</p> | <p>10. 2-PIECE CLAY TILE ROOF; REDLAND: TERRA COTTA BLEND-2211</p> <p>11. BRONZE ANODIZED ALUMINUM STOREFRONT; ARCADIA AB-7</p> <p>12. PAINTED STEEL IRON RAILING; DUNN EDWARDS-DE6314</p> <p>13. VINYL WINDOW W/ BRONZE CAP-STOCK DEEP SET IN THICKEN WALL;
MILGARD-BRONZE</p> <p>14. CEMENTITIOUS PANEL, PAINTED TO MATCH RAILING;
DUNN EDWARDS-DE6314</p> <p>15. SUNBRELLA CANVAS AWNING ON STEEL FRAME; SUNBRELLA - FERN</p> <p>16. METAL DOOR W/ METAL FRAME; PAINTED DUNN EDWARDS-DEW381</p> <p>17. PAINT ON CONCRETE; DUNN EDWARDS-DE6233</p> <p>18. GLAZED CERAMIC TILES; DALTILE 6x6 COLOR MATCH™ - MATTE ARTICHOKE 12</p> <p>19. AWNING SUPPORT IN STEEL; BLACK</p> <p>20. WOOD PERGOLA, PAINTED; DUNN EDWARDS-DEC756</p> |
|--|--|


* SBMF - LA Habra Stucco Santa Barbara Mission Finish

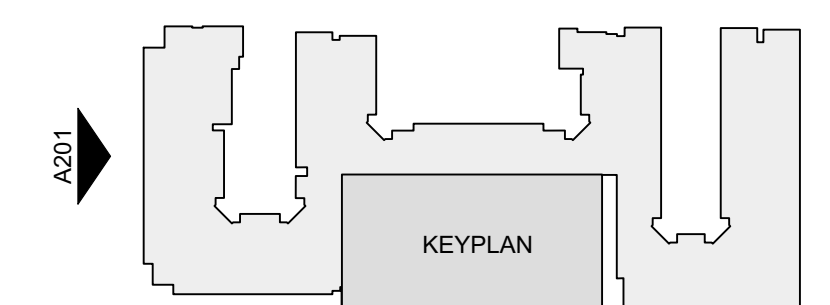

APN # 250-170-036
1575 UNIVERSITY AVENUE,
RIVERSIDE, CALIFORNIA



SOUTH ELEVATION
A201 **DESIGNARC**

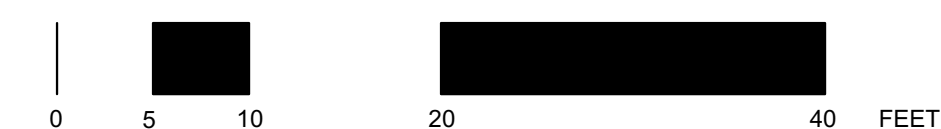

SCALE: 1/8" = 1'-0"



1. SBMF* / 16/20 INTEGRAL CEMENT PLASTER;
COLOR: MATCH **DUNN EDWARDS - DROPLETS DEW381**

2. SBMF* / 20/30 INTEGRAL COLOR CEMENT PLASTER W/ TOOLED LINES;
COLOR: MATCH **DUNN EDWARDS - LIMESTONE DE6233**

3. PLASTER FINIAL
A: DUNN EDWARDS-DEW381
B: DUNN EDWARDS-DE6233

4. PLASTER CORBEL; **DUNN EDWARDS-DEW381**

5. PLASTER EAVE; **DUNN EDWARDS-DEC756**

6. SLOPED CEMENT PLASTER SILL AT INSET WINDOW;
PAINTED **DUNN EDWARDS-DEW381**

7. FOAM PLASTER MOULDING;
A: PAINTED DUNN EDWARDS- DEW381
B: PAINTED DUNN EDWARDS- DE6233

8. PRE-CAST CONCRETE BASE; **EMPIRE PRECAST- CREAM C011**

9. FAUX ROOF BEAM, FORMED FOAM PLANT-ON W/ CEMENT PLASTER
COATING; **DUNN EDWARDS-DEC756**

* SBMF - LA Habra Stucco Santa Barbara Mission Finish

10. 2-PIECE CLAY TILE ROOF; REDLAND: **TERRA COTTA BLEND-2211**

11. BRONZE ANODIZED ALUMINUM STOREFRONT; **ARCADIA AB-7**

12. PAINTED STEEL IRON RAILING; **DUNN EDWARDS-DE6314**

13. VINYL WINDOW W/ BRONZE CAP-STOCK DEEP SET IN THICKEN WALL;
MILGARD-BRONZE

14. CEMENTITIOUS PANEL, PAINTED TO MATCH RAILING;
DUNN EDWARDS-DE6314

15. SUNBRELLA CANVAS AWNING ON STEEL FRAME; **SUNBRELLA - FERN**

16. METAL DOOR W/ METAL FRAME; PAINTED **DUNN EDWARDS-DEW381**

17. PAINT ON CONCRETE; **DUNN EDWARDS-DE6233**


18. GLAZED CERAMIC TILES; **DALTILE 6x6 COLOR MATCH™ - MATTE ARTICHOKE 12**

19. AWNING SUPPORT IN STEEL; **BLACK**

20. WOOD PERGOLA, PAINTED; **DUNN EDWARDS-DEC756**


APN # 250-170-036
1575 UNIVERSITY AVENUE,
RIVERSIDE, CALIFORNIA

CGI+ REAL ESTATE
INVESTMENT STRATEGIES

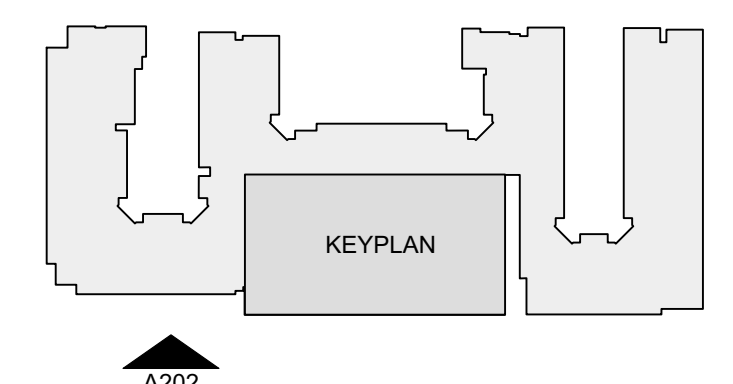


EAST ELEVATION - SOUTH
A202

DESIGNARC

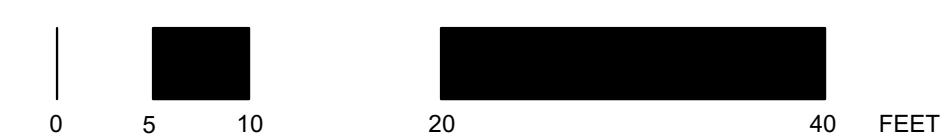


SCALE: 1/8" = 1'-0"
All design ideas and details indicated or represented by these drawings are meant to and are the property of DesignARC and were created and developed for use in connection with the specified project. None of such ideas, designs, or plans shall be used for any purpose whatsoever without the written permission of DesignARC. © DesignARC Inc.

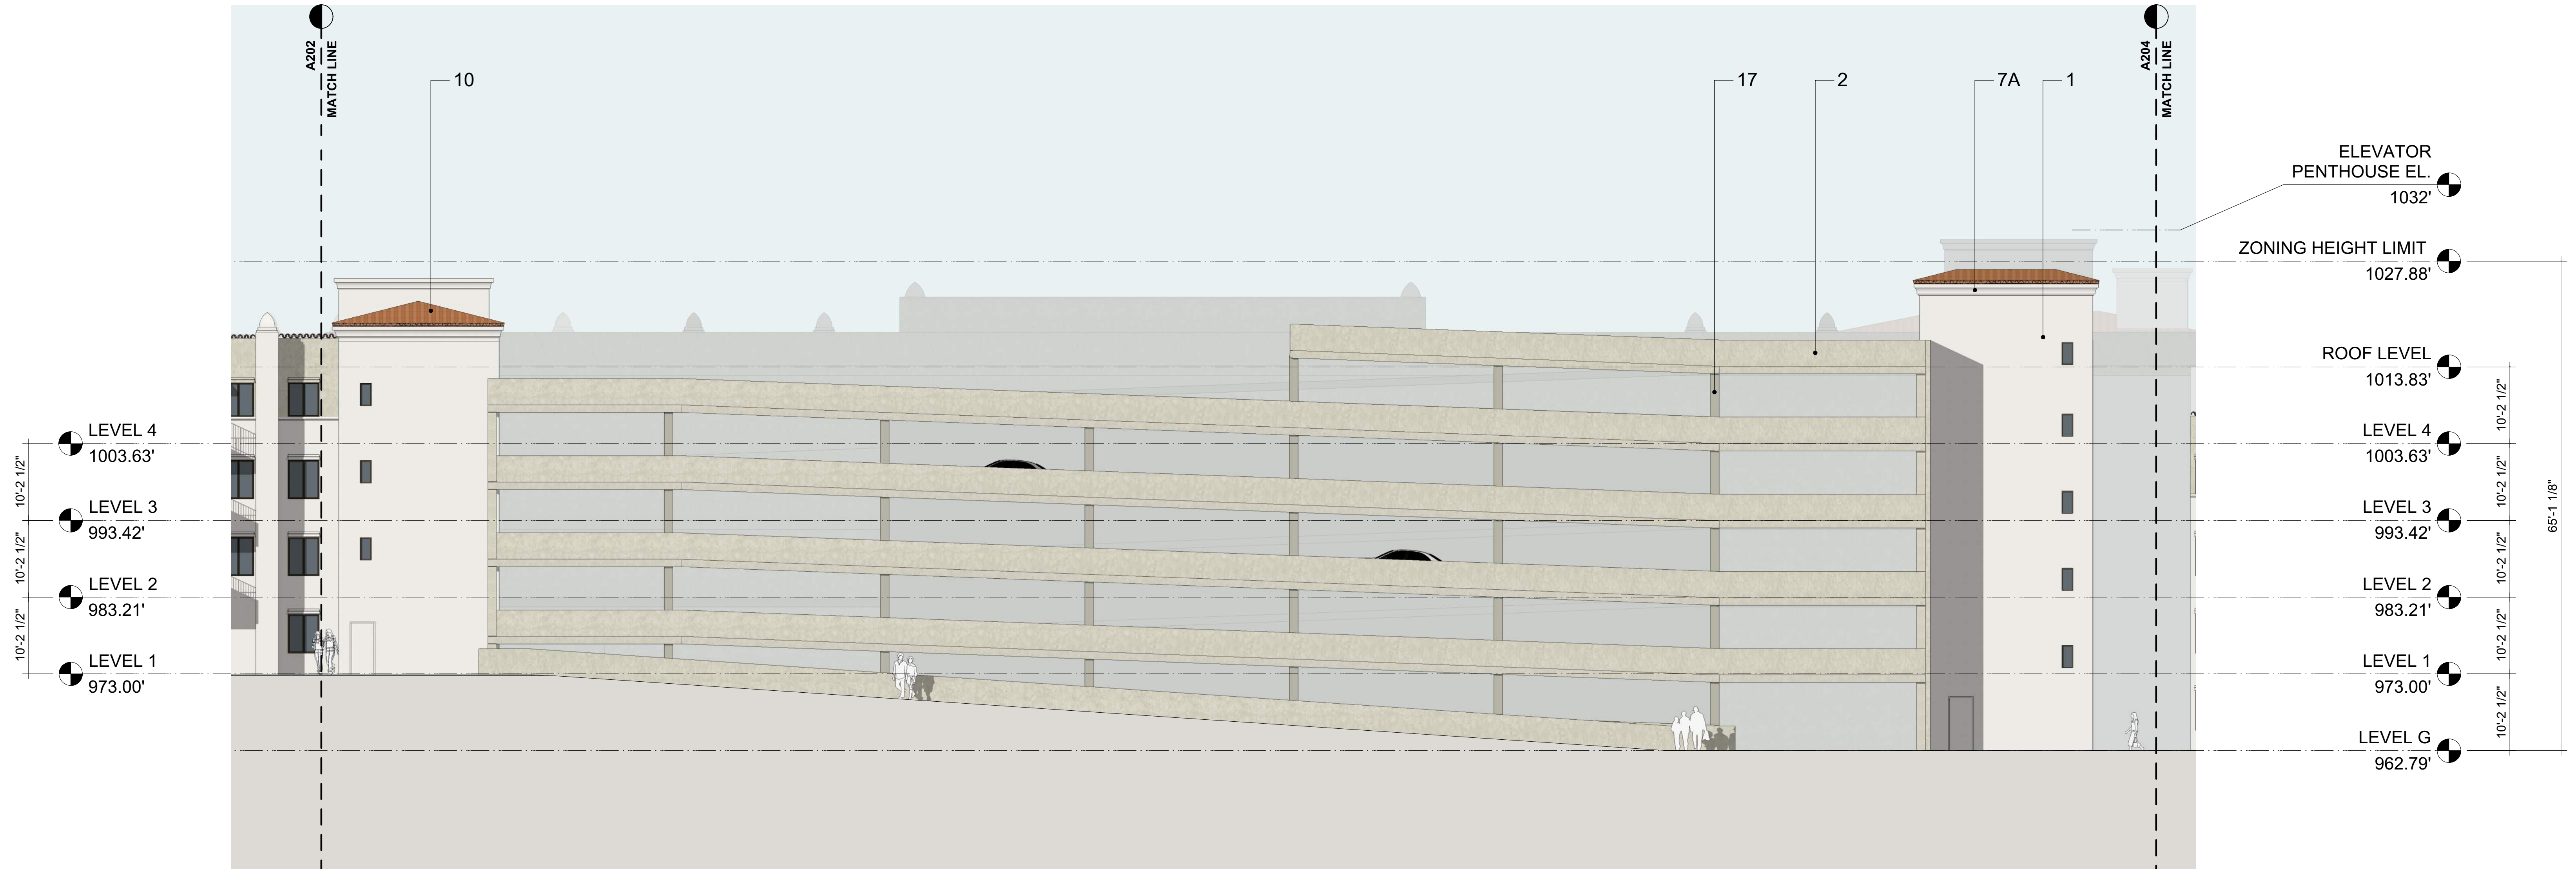


- 1. 16/20 INTEGRAL COLOR CEMENT PLASTER;
DUNN EDWARDS - DROPLETS DEW381
- 2. 20/30 INTEGRAL COLOR CEMENT PLASTER W/ TOOLED LINES;
DUNN EDWARDS - LIMESTONE DE6233
- 3. PLASTER FINIAL
A: DUNN EDWARDS-DEW381
B: DUNN EDWARDS-DE6233
- 4. PLASTER CORBEL; **DUNN EDWARDS-DEW381**
- 5. PLASTER EAVE; **DUNN EDWARDS-DEC756**
- 6. SLOPED CEMENT PLASTER SILL AT INSET WINDOW;
PAINTED **DUNN EDWARDS-DEW381**
- 7. FOAM PLASTER MOULDING;
A: PAINTED DUNN EDWARDS- DEW381
B: PAINTED DUNN EDWARDS- DE6233
- 8. PRE-CAST CONCRETE BASE; **EMPIRE PRECAST- CREAM C011**
- 9. FAUX ROOF BEAM, FORMED FOAM PLANT-ON W/ CEMENT PLASTER
COATING; **DUNN EDWARDS-DEC756**

- 10. 2-PIECE CLAY TILE ROOF; REDLAND: **TERRA COTTA BLEND-2211**
- 11. BRONZE ANODIZED ALUMINUM STOREFRONT; **ARCADIA AB-7**
- 12. PAINTED STEEL IRON RAILING; **DUNN EDWARDS-DE6314**
- 13. VINYL WINDOW W/ BRONZE CAP-STOCK DEEP SET IN THICKEN WALL;
MILGARD-BRONZE
- 14. CEMENTITIOUS PANEL, PAINTED TO MATCH RAILING;
DUNN EDWARDS-DE6314
- 15. SUNBRELLA CANVAS AWNING ON STEEL FRAME; **SUNBRELLA - FERN**
- 16. METAL DOOR W/ METAL FRAME; PAINTED **DUNN EDWARDS-DEW381**
- 17. PAINT ON CONCRETE; **DUNN EDWARDS-DE6233**
- 18. GLAZED CERAMIC TILES; **DALTILE 6x6 COLOR MATCH™ - MATTE ARTICHOKE 12**
- 19. AWNING SUPPORT IN STEEL; **BLACK**
- 20. WOOD PERGOLA, PAINTED; **DUNN EDWARDS-DEC756**

APN # 250-170-036
1575 UNIVERSITY AVENUE,
RIVERSIDE, CALIFORNIA

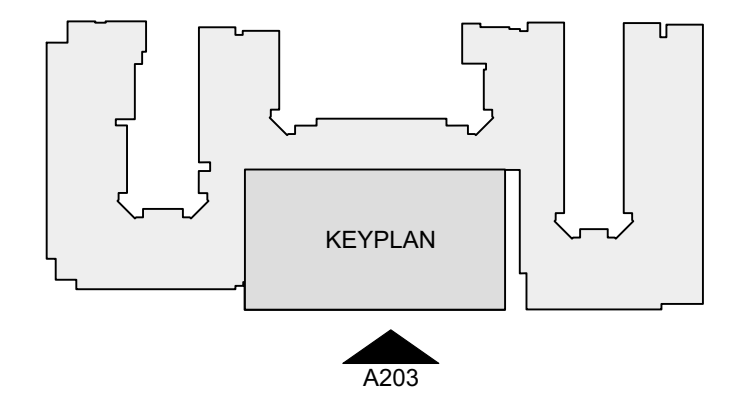

EAST ELEVATION - GARAGE
A203 **DESIGNARC**

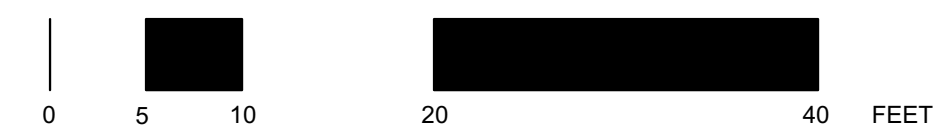

SCALE: 1/8" = 1'-0"
© 2022 DesignArc, Inc. All Rights Reserved. All design ideas and details indicated or represented by these drawings are reserved to and are the property of DesignArc and were created and developed for use in connection with the specified project. None of such ideas, designs, or plans shall be used for any purpose whatsoever without the written permission of DesignArc. © DesignArc, Inc.



1. 16/20 INTEGRAL COLOR CEMENT PLASTER;
DUNN EDWARDS - DROPLETS DEW381

2. 20/30 INTEGRAL COLOR CEMENT PLASTER W/ TOOLED LINES;
DUNN EDWARDS - LIMESTONE DE6233

3. PLASTER FINIAL
A: DUNN EDWARDS-DEW381
B: DUNN EDWARDS-DE6233

4. PLASTER CORBEL; DUNN EDWARDS-DEW381

5. PLASTER EAVE; DUNN EDWARDS-DEC756

6. SLOPED CEMENT PLASTER SILL AT INSET WINDOW;
PAINTED DUNN EDWARDS-DEW381

7. FOAM PLASTER MOULDING;
A: PAINTED DUNN EDWARDS- DEW381
B: PAINTED DUNN EDWARDS- DE6233

8. PRE-CAST CONCRETE BASE; EMPIRE PRECAST- CREAM C011

9. FAUX ROOF BEAM, FORMED FOAM PLANT-ON W/ CEMENT PLASTER
COATING; DUNN EDWARDS-DEC756

10. 2-PIECE CLAY TILE ROOF; REDLAND: TERRA COTTA
BLEND-2211

11. BRONZE ANODIZED ALUMINUM STOREFRONT; ARCADIA AB-7

12. PAINTED STEEL IRON RAILING; DUNN EDWARDS-DE6314

13. VINYL WINDOW W/ BRONZE CAP-STOCK DEEP SET IN THICKEN WALL;
MILGARD-BRONZE

14. CEMENTITIOUS PANEL, PAINTED TO MATCH RAILING;
DUNN EDWARDS-DE6314

15. SUNBRELLA CANVAS AWNING ON STEEL FRAME; SUNBRELLA - FERN

16. METAL DOOR W/ METAL FRAME; PAINTED DUNN EDWARDS-DEW381

17. PAINT ON CONCRETE; DUNN EDWARDS-DE6233


18. GLAZED CERAMIC TILES; DAL TILE 6x6 COLOR MATCH™ - MATTE
ARTICHOKE 12

19. AWNING SUPPORT IN STEEL; BLACK

20. WOOD PERGOLA, PAINTED; DUNN EDWARDS-DEC756


APN # 250-170-036
1575 UNIVERSITY AVENUE,
RIVERSIDE, CALIFORNIA

CGI+ REAL ESTATE
INVESTMENT STRATEGIES

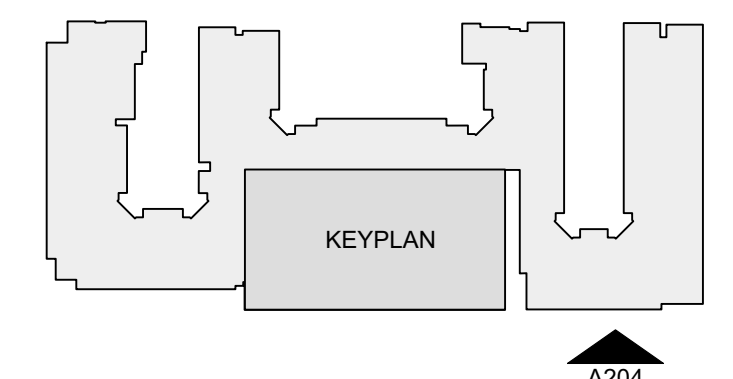

EAST ELEVATION - NORTH

A204 DESIGNARC

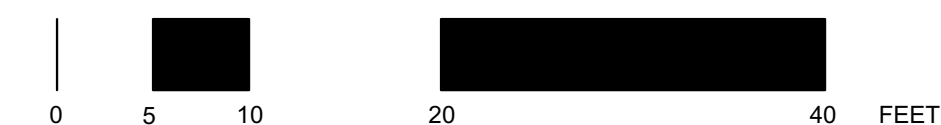



- 1. 16/20 INTEGRAL COLOR CEMENT PLASTER;
DUNN EDWARDS - DROPLETS DEW381
- 2. 20/30 INTEGRAL COLOR CEMENT PLASTER W/ TOOLED LINES;
DUNN EDWARDS - LIMESTONE DE6233
- 3. PLASTER FINIAL
A: DUNN EDWARDS-DEW381
B: DUNN EDWARDS-DE6233
- 4. PLASTER CORBEL; **DUNN EDWARDS-DEW381**
- 5. PLASTER EAVE; **DUNN EDWARDS-DEC756**
- 6. SLOPED CEMENT PLASTER SILL AT INSET WINDOW;
PAINTED **DUNN EDWARDS-DEW381**
- 7. FOAM PLASTER MOULDING;
A: PAINTED DUNN EDWARDS- DEW381
B: PAINTED DUNN EDWARDS- DE6233
- 8. PRE-CAST CONCRETE BASE; **EMPIRE PRECAST- CREAM C011**
- 9. FAUX ROOF BEAM, FORMED FOAM PLANT-ON W/ CEMENT PLASTER
COATING; **DUNN EDWARDS-DEC756**

- 10. 2-PIECE CLAY TILE ROOF; REDLAND: **TERRA COTTA BLEND-2211**
- 11. BRONZE ANODIZED ALUMINUM STOREFRONT; **ARCADIA AB-7**
- 12. PAINTED STEEL IRON RAILING; **DUNN EDWARDS-DE6314**
- 13. VINYL WINDOW W/ BRONZE CAP-STOCK DEEP SET IN THICKEN WALL;
MILGARD-BRONZE
- 14. CEMENTITIOUS PANEL, PAINTED TO MATCH RAILING;
DUNN EDWARDS-DE6314
- 15. SUNBRELLA CANVAS AWNING ON STEEL FRAME; **SUNBRELLA - FERN**
- 16. METAL DOOR W/ METAL FRAME; PAINTED **DUNN EDWARDS-DEW381**
- 17. PAINT ON CONCRETE; **DUNN EDWARDS-DE6233**
- 18. GLAZED CERAMIC TILES; **DALTILE 6x6 COLOR MATCH™ - MATTE ARTICHOKE 12**
- 19. AWNING SUPPORT IN STEEL; **BLACK**
- 20. WOOD PERGOLA, PAINTED; **DUNN EDWARDS-DEC756**


ZONING HEIGHT LIMIT
1027.88'

LEVEL 3
993.42'


LEVEL 2
983.21'

LEVEL 1
973.00'

LEVEL G
962.79'


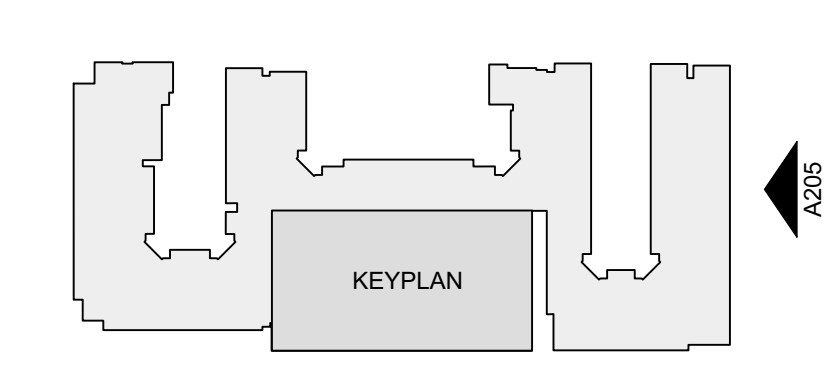


NORTH ELEVATION
A205 **DESIGNARC**

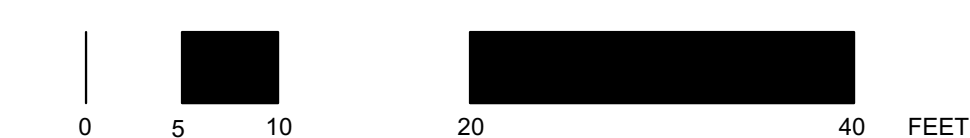

APN # 250-170-036
1575 UNIVERSITY AVENUE,
RIVERSIDE, CALIFORNIA



  

1. 16/20 INTEGRAL COLOR CEMENT PLASTER;
DUNN EDWARDS - DROPLETS DEW381

2. 20/30 INTEGRAL COLOR CEMENT PLASTER W/ TOOLED LINES;
DUNN EDWARDS - LIMESTONE DE6233

3. PLASTER FINIAL
A: DUNN EDWARDS-DEW381
B: DUNN EDWARDS-DE6233

4. PLASTER CORBEL; DUNN EDWARDS-DEW381

5. PLASTER EAVE; DUNN EDWARDS-DEC756

6. SLOPED CEMENT PLASTER SILL AT INSET WINDOW;
PAINTED DUNN EDWARDS-DEW381

7. FOAM PLASTER MOULDING;
A: PAINTED DUNN EDWARDS- DEW381
B: PAINTED DUNN EDWARDS- DE6233

8. PRE-CAST CONCRETE BASE; EMPIRE PRECAST- CREAM C011

9. FAUX ROOF BEAM, FORMED FOAM PLANT-ON W/ CEMENT PLASTER
COATING; DUNN EDWARDS-DEC756

10. 2-PIECE CLAY TILE ROOF; REDLAND: TERRA COTTA
BLEND-2211

11. BRONZE ANODIZED ALUMINUM STOREFRONT; ARCADIA AB-7

12. PAINTED STEEL IRON RAILING; DUNN EDWARDS-DE6314

13. VINYL WINDOW W/ BRONZE CAP-STOCK DEEP SET IN THICKEN WALL;
MILGARD-BRONZE

14. CEMENTITIOUS PANEL, PAINTED TO MATCH RAILING;
DUNN EDWARDS-DE6314

15. SUNBRELLA CANVAS AWNING ON STEEL FRAME; SUNBRELLA - FERN

16. METAL DOOR W/ METAL FRAME; PAINTED DUNN EDWARDS-DEW381


17. PAINT ON CONCRETE; DUNN EDWARDS-DE6233

18. GLAZED CERAMIC TILES; DAL TILE 6x6 COLOR MATCH™ - MATTE
ARTICHOKE 12

19. AWNING SUPPORT IN STEEL; BLACK

20. WOOD PERGOLA, PAINTED; DUNN EDWARDS-DEC756


APN # 250-170-036
1575 UNIVERSITY AVENUE,
RIVERSIDE, CALIFORNIA

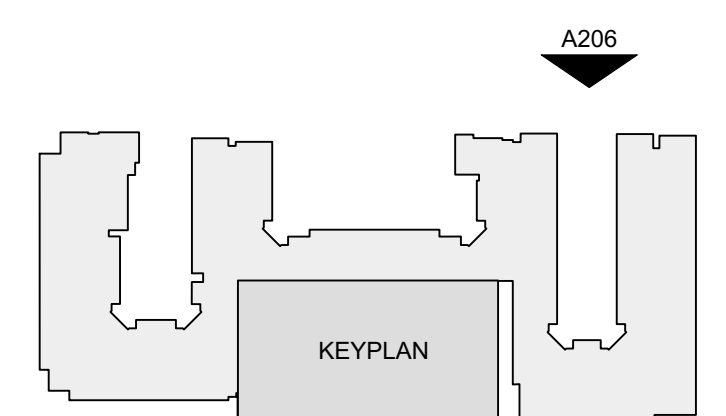

WEST ELEVATION - NORTH
A206
SCALE: 1/8" = 1'-0"



© 2024 DesignARC, Inc. All rights reserved. All design ideas and details indicated or represented by these drawings are hereby acknowledged as the property of DesignARC and were created and developed for use in connection with the specified project. None of such ideas, designs, or plans shall be used for any purpose whatsoever without the written permission of DesignARC. © DesignARC, Inc.

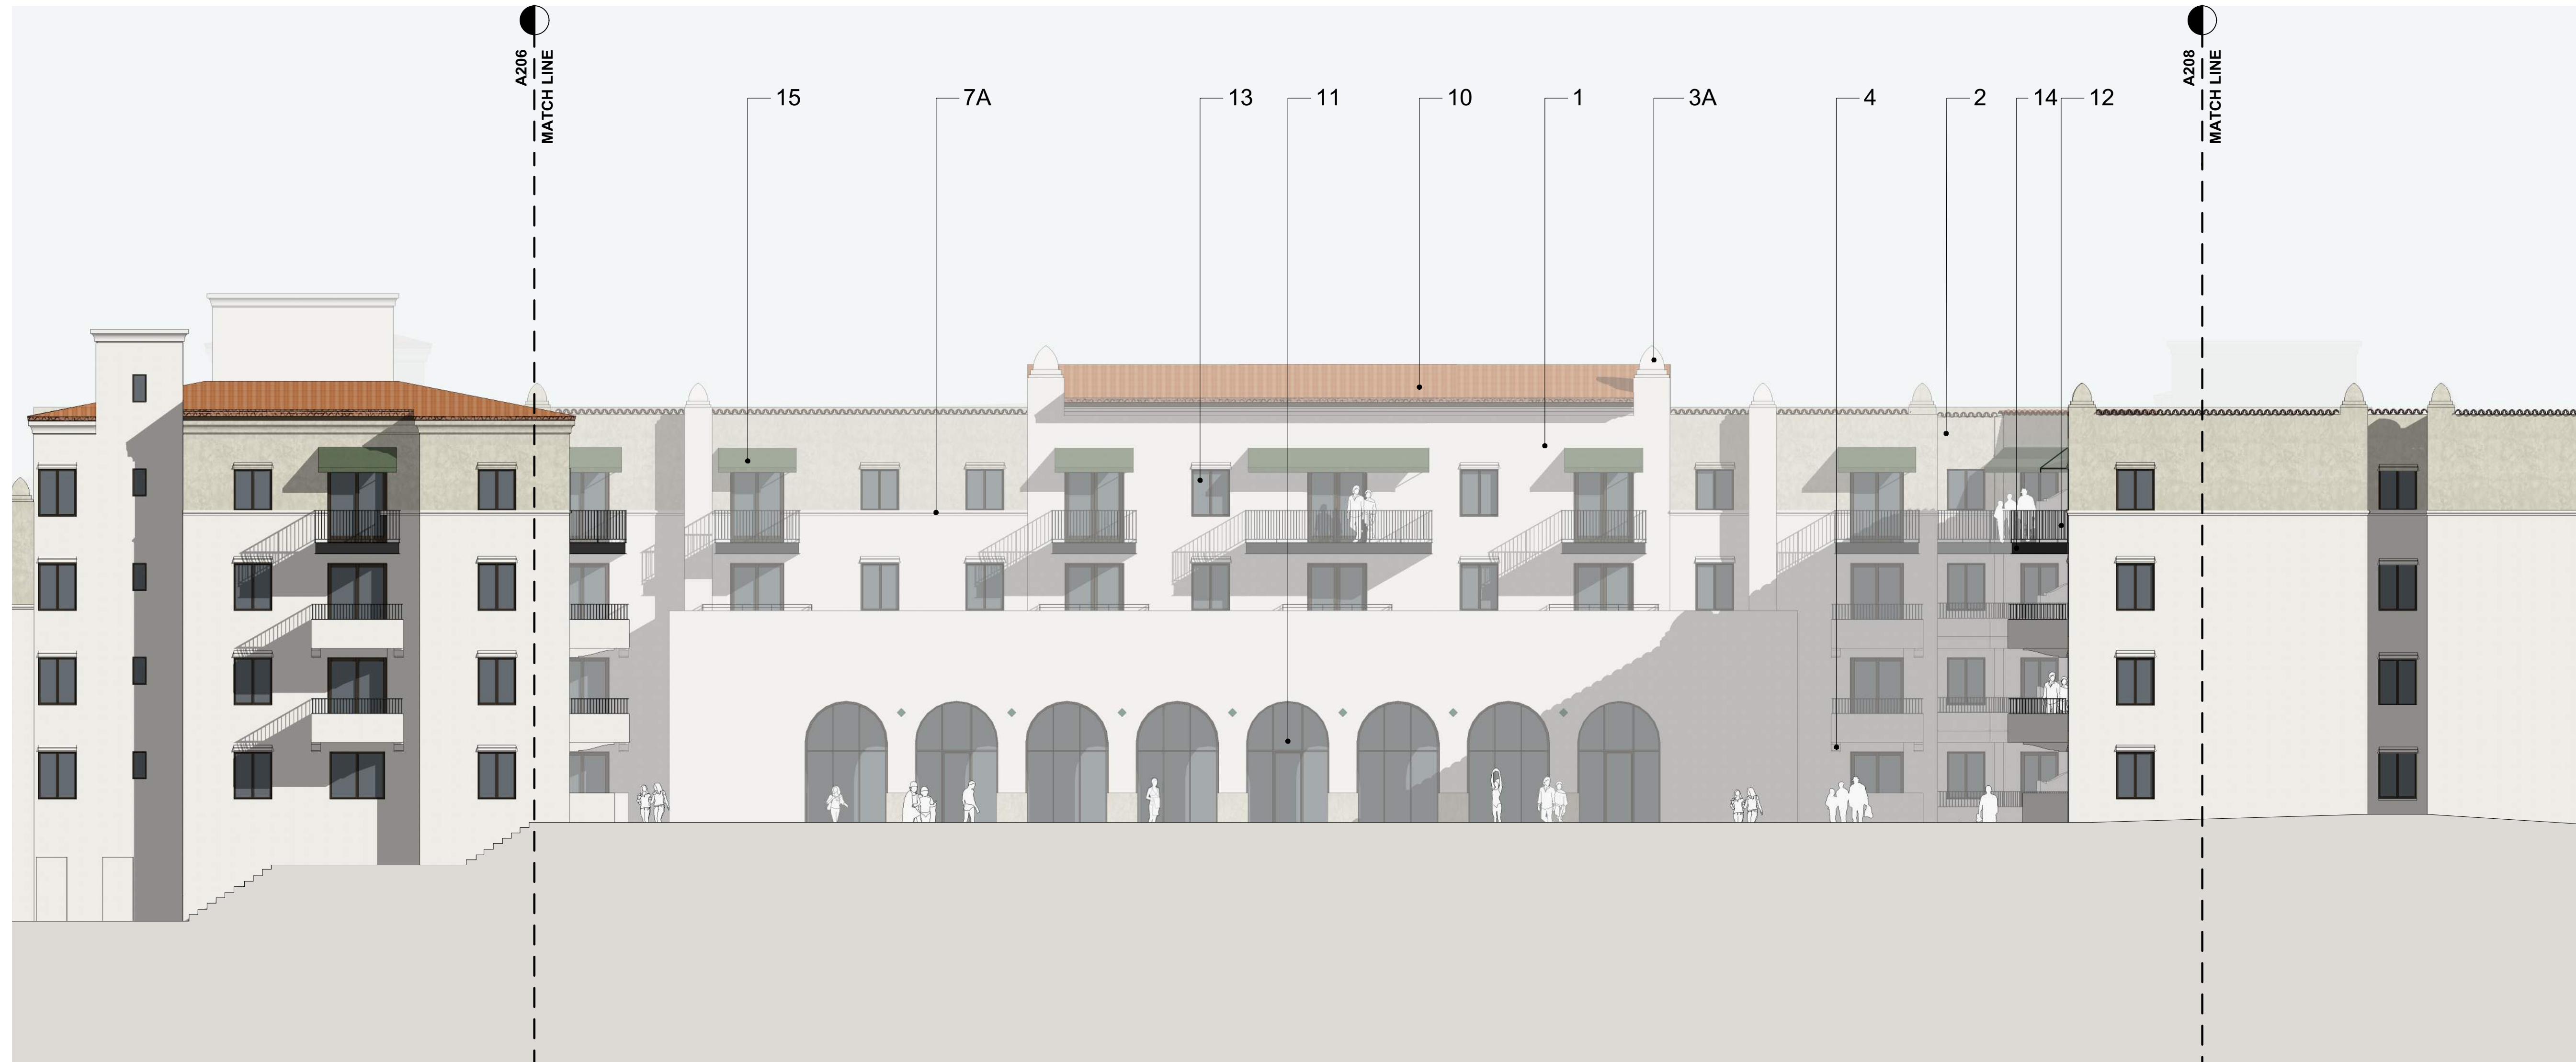

1. 16/20 INTEGRAL COLOR CEMENT PLASTER;
DUNN EDWARDS - DROPLETS DEW381

2. 20/30 INTEGRAL COLOR CEMENT PLASTER W/ TOOLED LINES;
DUNN EDWARDS - LIMESTONE DE6233

3. PLASTER FINIAL
A: DUNN EDWARDS-DEW381
B: DUNN EDWARDS-DE6233

4. PLASTER CORBEL; DUNN EDWARDS-DEW381

5. PLASTER EAVE; DUNN EDWARDS-DEC756

6. SLOPED CEMENT PLASTER SILL AT INSET WINDOW;
PAINTED DUNN EDWARDS-DEW381

7. FOAM PLASTER MOULDING;
A: PAINTED DUNN EDWARDS- DEW381
B: PAINTED DUNN EDWARDS- DE6233

8. PRE-CAST CONCRETE BASE; EMPIRE PRECAST- CREAM C011

9. FAUX ROOF BEAM, FORMED FOAM PLANT-ON W/ CEMENT PLASTER
COATING; DUNN EDWARDS-DEC756

10. 2-PIECE CLAY TILE ROOF; REDLAND: TERRA COTTA
BLEND-2211

11. BRONZE ANODIZED ALUMINUM STOREFRONT; ARCADIA AB-7

12. PAINTED STEEL IRON RAILING; DUNN EDWARDS-DE6314

13. VINYL WINDOW W/ BRONZE CAP-STOCK DEEP SET IN THICKEN WALL;
MILGARD-BRONZE

14. CEMENTITIOUS PANEL, PAINTED TO MATCH RAILING;
DUNN EDWARDS-DE6314

15. SUNBRELLA CANVAS AWNING ON STEEL FRAME; SUNBRELLA - FERN


16. METAL DOOR W/ METAL FRAME; PAINTED DUNN EDWARDS-DEW381

17. PAINT ON CONCRETE; DUNN EDWARDS-DE6233

18. GLAZED CERAMIC TILES; DAL TILE 6x6 COLOR MATCH™ - MATTE
ARTICHOKE 12

19. AWNING SUPPORT IN STEEL; BLACK

20. WOOD PERGOLA, PAINTED; DUNN EDWARDS-DEC756

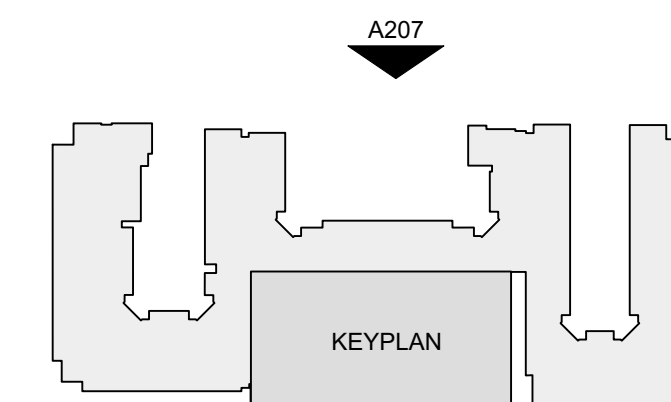

APN # 250-170-036
1575 UNIVERSITY AVENUE,
RIVERSIDE, CALIFORNIA

CGI+ REAL ESTATE
INVESTMENT STRATEGIES

WEST ELEVATION - POOL COURTYARD

A207
DESIGNARC



SCALE: 1/8"=1'-0"
© 2023 DesignArc, Inc. All Rights Reserved. All design ideas and details indicated or represented by these drawings are hereby
to and are the property of DesignARC and were created and developed for use
in connection with the specified project. None of such ideas, designs, or plans
shall be used for any project whatsoever without the written permission of
DesignARC. © DesignARC Inc.



1. SBMF* / 16/20 INTEGRAL CEMENT PLASTER;
COLOR: MATCH **DUNN EDWARDS - DROPLETS DEW381**

2. SBMF* / 20/30 INTEGRAL COLOR CEMENT PLASTER W/ TOOLED LINES;
COLOR: MATCH **DUNN EDWARDS - LIMESTONE DE6233**

3. PLASTER FINIAL
A: DUNN EDWARDS-DEW381
B: DUNN EDWARDS-DE6233

4. PLASTER CORBEL; **DUNN EDWARDS-DEW381**

5. PLASTER EAVE; **DUNN EDWARDS-DEC756**

6. SLOPED CEMENT PLASTER SILL AT INSET WINDOW;
PAINTED **DUNN EDWARDS-DEW381**

7. FOAM PLASTER MOULDING;
A: PAINTED DUNN EDWARDS- DEW381
B: PAINTED DUNN EDWARDS- DE6233

8. PRE-CAST CONCRETE BASE; **EMPIRE PRECAST- CREAM C011**

9. FAUX ROOF BEAM, FORMED FOAM PLANT-ON W/ CEMENT PLASTER
COATING; **DUNN EDWARDS-DEC756**

* SBMF - LA Habra Stucco Santa Barbara Mission Finish

10. 2-PIECE CLAY TILE ROOF; REDLAND: **TERRA COTTA BLEND-2211**

11. BRONZE ANODIZED ALUMINUM STOREFRONT; **ARCADIA AB-7**

12. PAINTED STEEL IRON RAILING; **DUNN EDWARDS-DE6314**

13. VINYL WINDOW W/ BRONZE CAP-STOCK DEEP SET IN THICKEN WALL;
MILGARD-BRONZE

14. CEMENTITIOUS PANEL, PAINTED TO MATCH RAILING;
DUNN EDWARDS-DE6314

15. SUNBRELLA CANVAS AWNING ON STEEL FRAME; **SUNBRELLA - FERN**


16. METAL DOOR W/ METAL FRAME; PAINTED **DUNN EDWARDS-DEW381**

17. PAINT ON CONCRETE; **DUNN EDWARDS-DE6233**

18. GLAZED CERAMIC TILES; **DALTILE 6x6 COLOR MATCH™ - MATTE ARTICHOKE 12**

19. AWNING SUPPORT IN STEEL; **BLACK**


20. WOOD PERGOLA, PAINTED; **DUNN EDWARDS-DEC756**

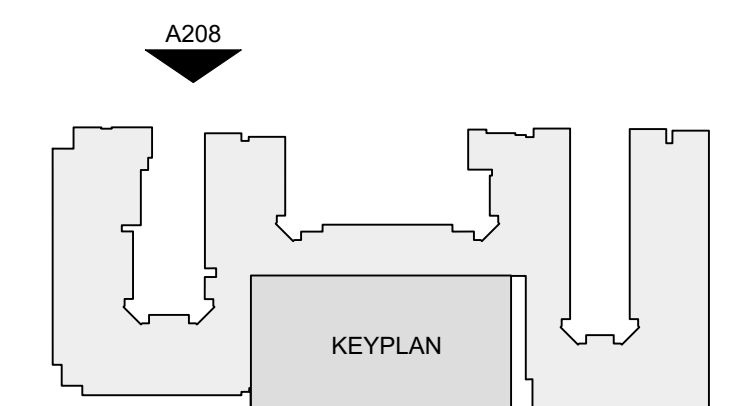

WEST ELEVATION - SOUTH

A208 **DESIGNARC**


SCALE: 1/4" = 1'-0"

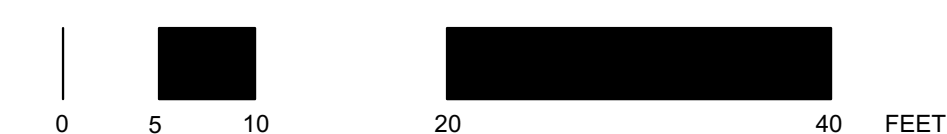


© 2024 DesignArc, Inc. All rights reserved. All design ideas and details indicated or represented by these drawings are hereby to and are the property of DesignArc and were created and developed for use in connection with the specified project. None of such ideas, designs, or plans shall be used for any purpose whatsoever without the written permission of DesignArc. © DesignArc, Inc.

APN # 250-170-036
1575 UNIVERSITY AVENUE,
RIVERSIDE, CALIFORNIA


CGI+ REAL ESTATE
INVESTMENT STRATEGIES

 


**SBMF*, 16/20 INTEGRAL
COLOR, CEMENT PLASTER**
DUNN EDWARDS
DROPLETS_DEW381

 


**SBMF*, 20/30 INTEGRAL
COLOR, CEMENT PLASTER**
DUNN EDWARDS
LIMESTONE_DE6233

 


**PAINTED STEEL IRON
RAILING**
DUNN EDWARDS
DARK PEWTER_DE6314

 

**PAINTED CORBELS / FASCIA
/ PERGOLA**
DUNN EDWARDS
WEATHERED BROWN_DEC756

 

VINYL DOOR - WINDOW
MILGARD_BRONZE

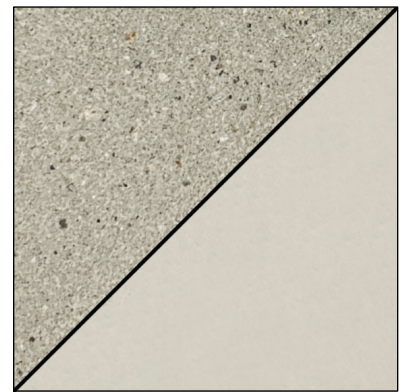

**PRECAST CONCRETE
EMPIRE PRECAST**
CREAM_C-011



ROOF TILE
REDLAND_TERRA COTTA
BLEND_2211



AWNING FABRIC
SUNBRELLA_FERN



GLAZED CERAMIC TILE
DAL TILE_COLOR MATCH™
_MATTE ARTICHOKE 12

* SBMF - LA Habra Stucco Santa Barbara Mission Finish

APN # 250-170-036

1575 UNIVERSITY AVENUE,
RIVERSIDE, CALIFORNIA

MATERIAL BOARD
FEBRUARY 22, 2022



PR-2022-001429 (PPE) Exhibit 9 - Project Plans

2508 Overland Ave, CA 90064 T. 310.204.8950 www.designarc.net
All design ideas and plans indicated or represented by these drawings are owned
by and are the property of DesignARC and were created and developed for use
in connection with the specified project. None of such ideas, designs, or plans
shall be used for any purpose whatsoever without the written permission of
DesignARC. © DesignARC Inc.